



# TYPICAL SECTIONS & DESIGN DATA

ITEM 406.25 BITUMINOUS CONCRETE PAVEMENT  
 Leveling course Type III or IV (250 tons/mile)  
 AS DIRECTED BY THE ENGINEER  
 3/4" Wearing course (+1/4") Type IV

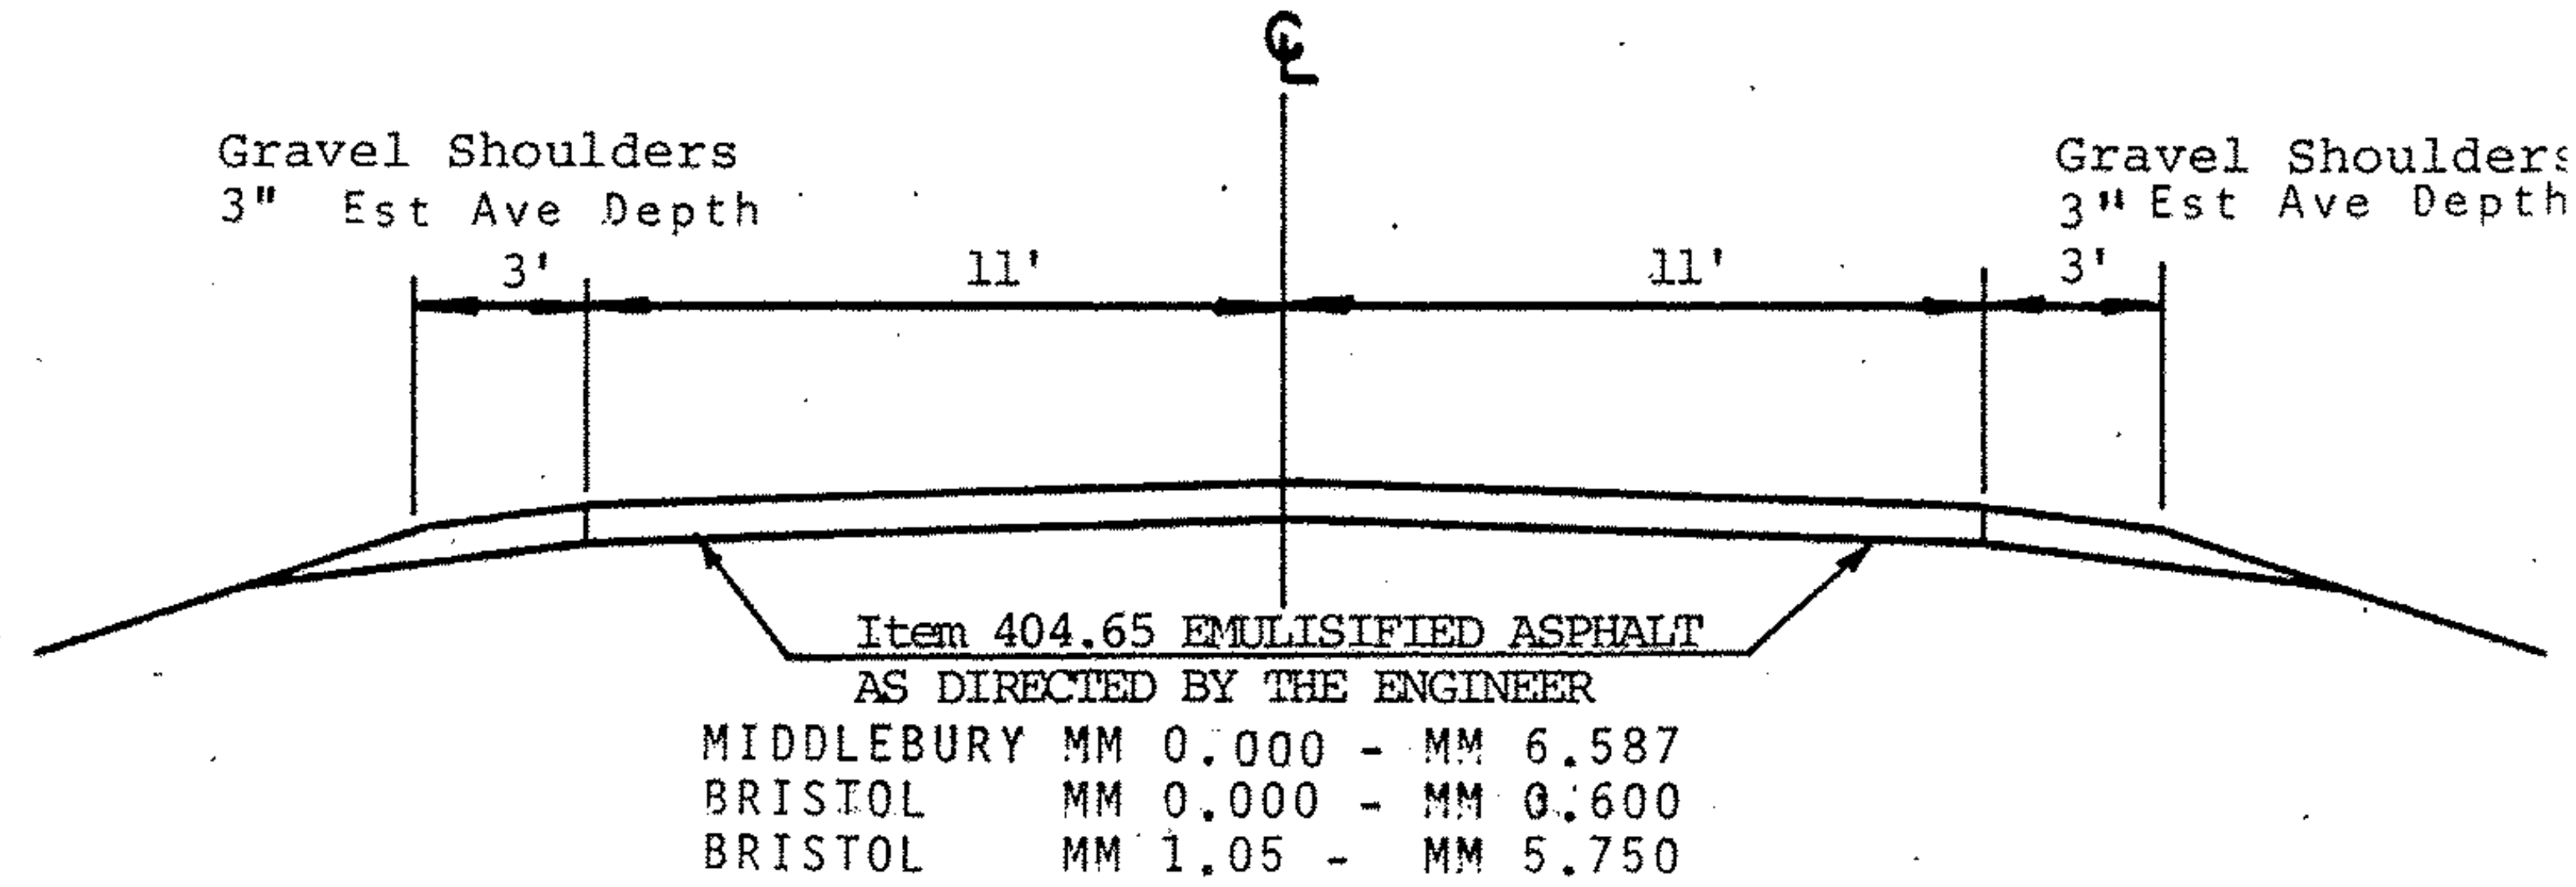

Note: Do not pave Middlebury MM 2.7 -2.9-This area  
 to be done under separate contract

ITEM 406.25 BITUMINOUS CONCRETE PAVEMENT  
 Leveling course, Type III or IV (273 Tons/Mile)  
 AS DIRECTED BY THE ENGINEER  
 3/4" Wearing course (+1/4") Type IV

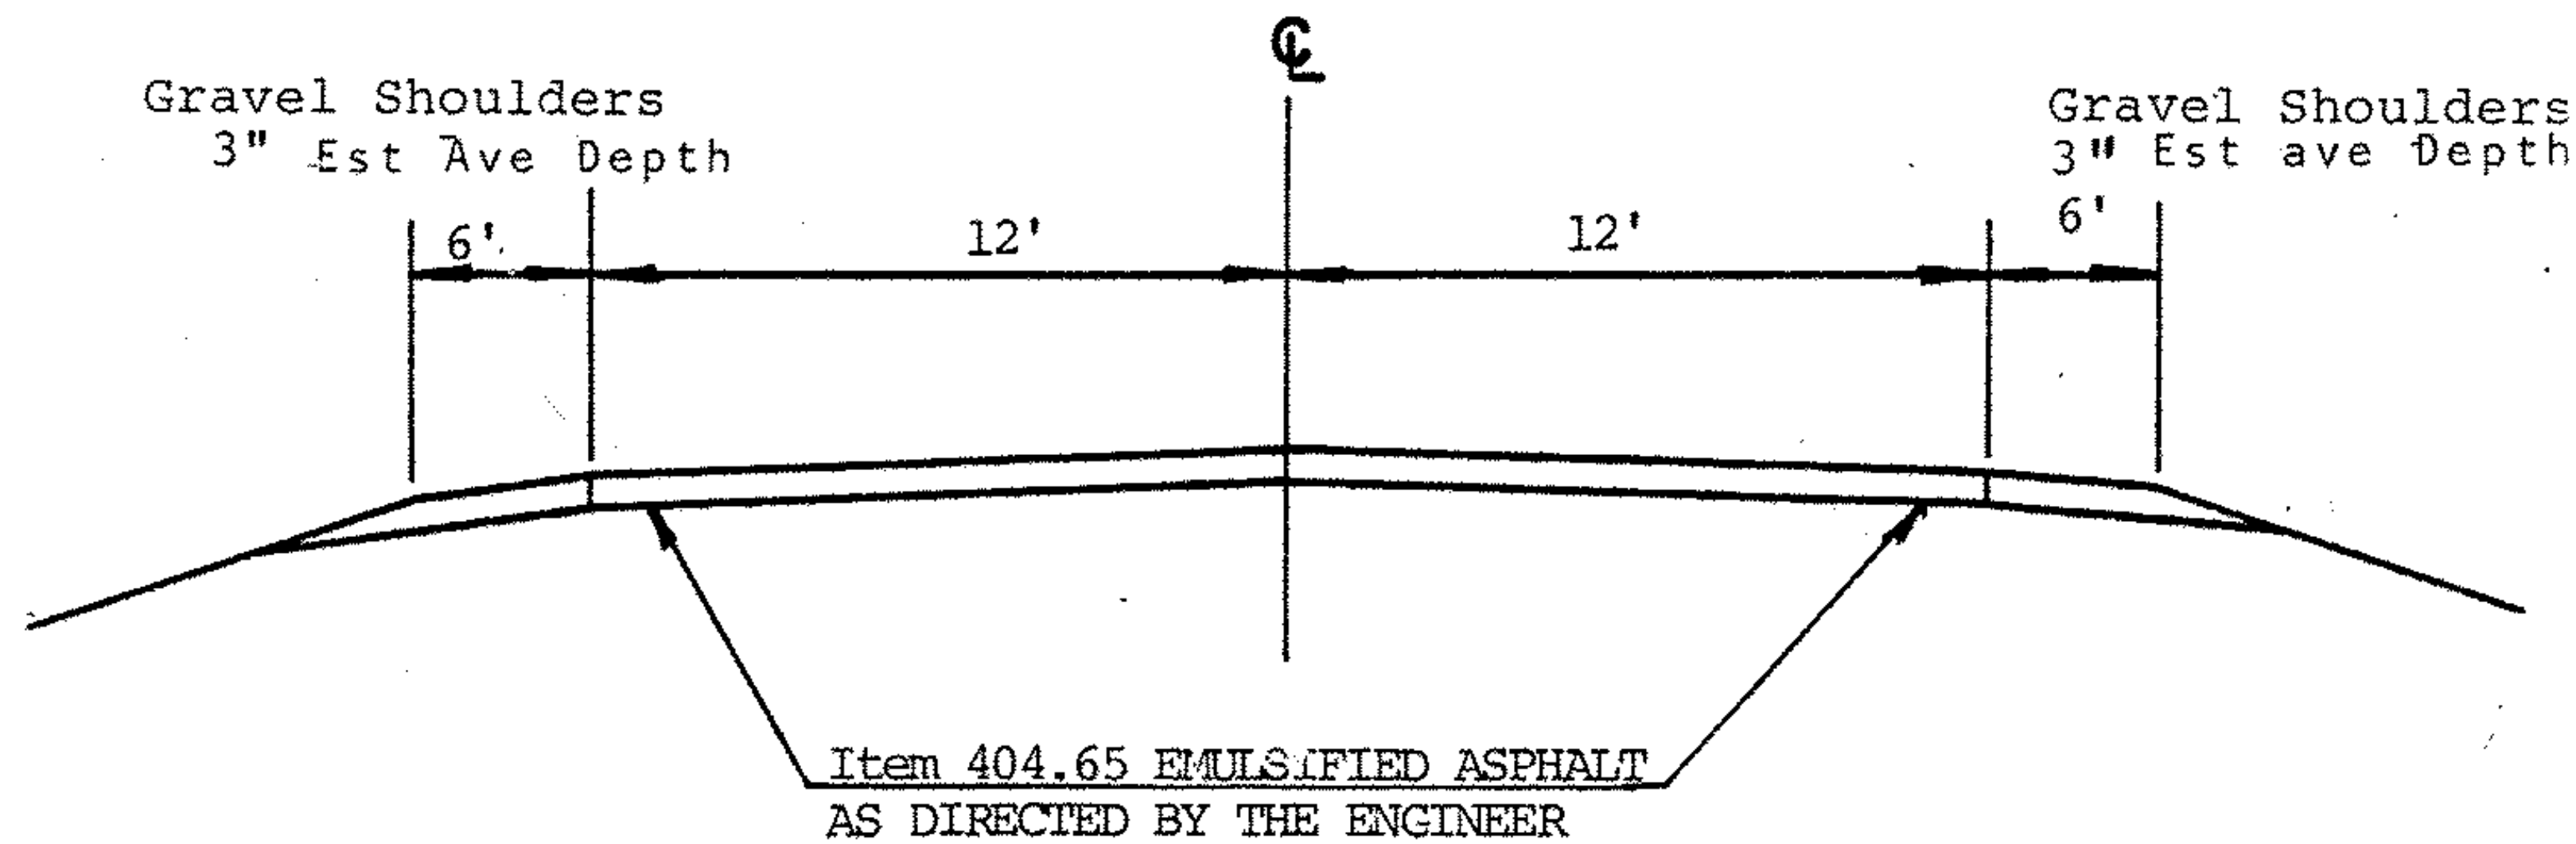

BRISTOL MM 0.60- MM 1.05

TRAFFIC DATA  
 1982 ADT = 2000  
 V = 50 MPH

PROJECT MIDDLEBURY-BRISTOL

NO. HMA 2518 HMA 2465  
 SHEET 3 OF 11