


STATE OF VERMONT
 AGENCY OF TRANSPORTATION


Dated JUN 19 1984
 Coakley Asphalt Paving
 Contractor
 Wilfred A. Laprade
 Signature
 President
 Title

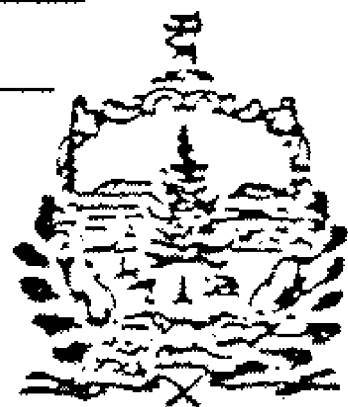

CONTRACT PLANS
 THESE PLANS DO NOT REFLECT
 CHANGES MADE ON THE PROJECT.

PROPOSED IMPROVEMENT
 RESURFACING PROJECT

Transportation Secretary's Signature
 TOWN OF: MOUNT HOLLY - WALLINGFORD
 COUNTY OF: RUTLAND
 ROUTE NO: VT. 103
 ROUTE CLASS: FAP

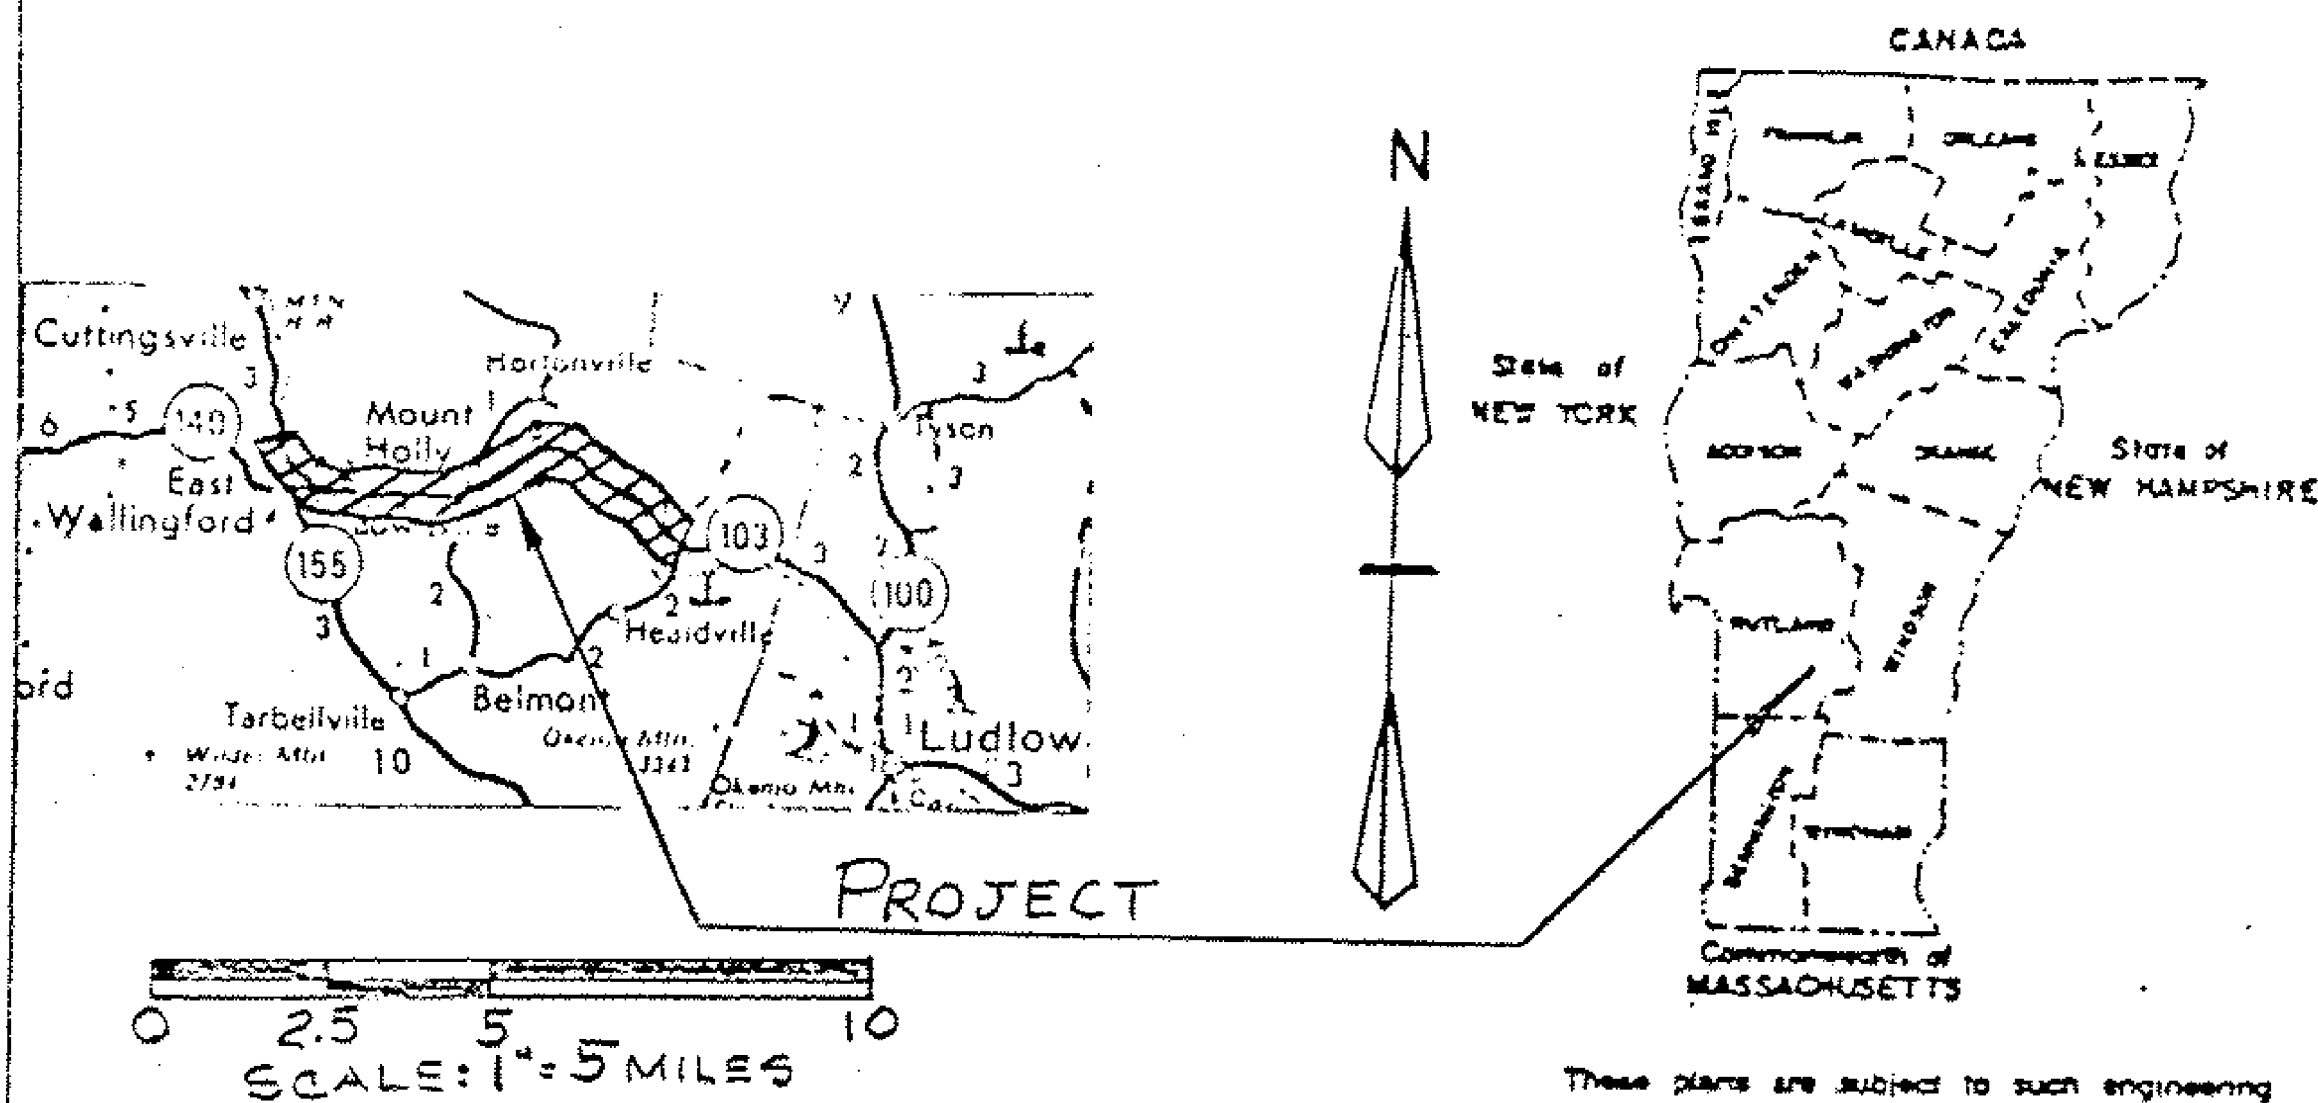

PROJECT PROCESSED UNDER
 SECONDARY ROAD PLAN

- INDEX OF SHEETS
1. Title Sheet
 2. Project Description and Location
 3. Typical Sections and Design Data
 4. Project Lengths and Item Quantities
 5. Standard Sheet E-4 (3-4-81 R)
 6. Standard Sheet E-6 (4-1-80 R)
 7. Standard Sheet E-8 (6-15-83 R)
 8. Standard Sheet E-24-A (1-8-81 R)
 9. Standard Sheet E-29 (8-25-81 R)
 10. W 10-2 Sign Detail Sheet
 - 11-13. Centerline Details

These plans are subject to such engineering changes as may be required by the Federal Highway Administration or the Director of Engineering and Construction.

Construction is to be carried on in accordance with these plans and the Standard Specifications for Highway and Bridge Construction dated March, 1976, as approved by the Federal Highway Administration on October 27, 1976 for use on this project, including all subsequent revisions and such revised specifications and special provisions as are incorporated in these plans.

SUBMITTED BY ORDER OF THE STATE TRANSPORTATION BOARD
 APPROVED S. J. [Signature] DATE FEB 23 1984
 DIRECTOR OF ENGINEERING AND CONSTRUCTION
 DEPARTMENT OF TRANSPORTATION
 FEDERAL HIGHWAY ADMINISTRATION
 APPROVED _____ DATE _____
 DIVISION ADMINISTRATOR

PROJECT NO. F025-1(25)S
 SHEET 1 OF 13 SHEETS