

# STATE OF VERMONT AGENCY OF TRANSPORTATION

Dated MAY 22 1984

CONTRACT PLANS

THESE PLANS DO NOT REFLECT  
CHANGES MADE ON THE PROJECT.



Cooley Corporation  
Contractor

*Ray Cooley*  
Signature

President Title

## PROPOSED IMPROVEMENT

RESURFACING PROJECT


*R. J. Saucier*  
Transportation Secretary's  
Signature

TOWN OF: CHARLOTTE-SHELBURNE

COUNTY OF: CHITTENDEN

ROUTE NO: 115 7

ROUTE CLASS: FAP

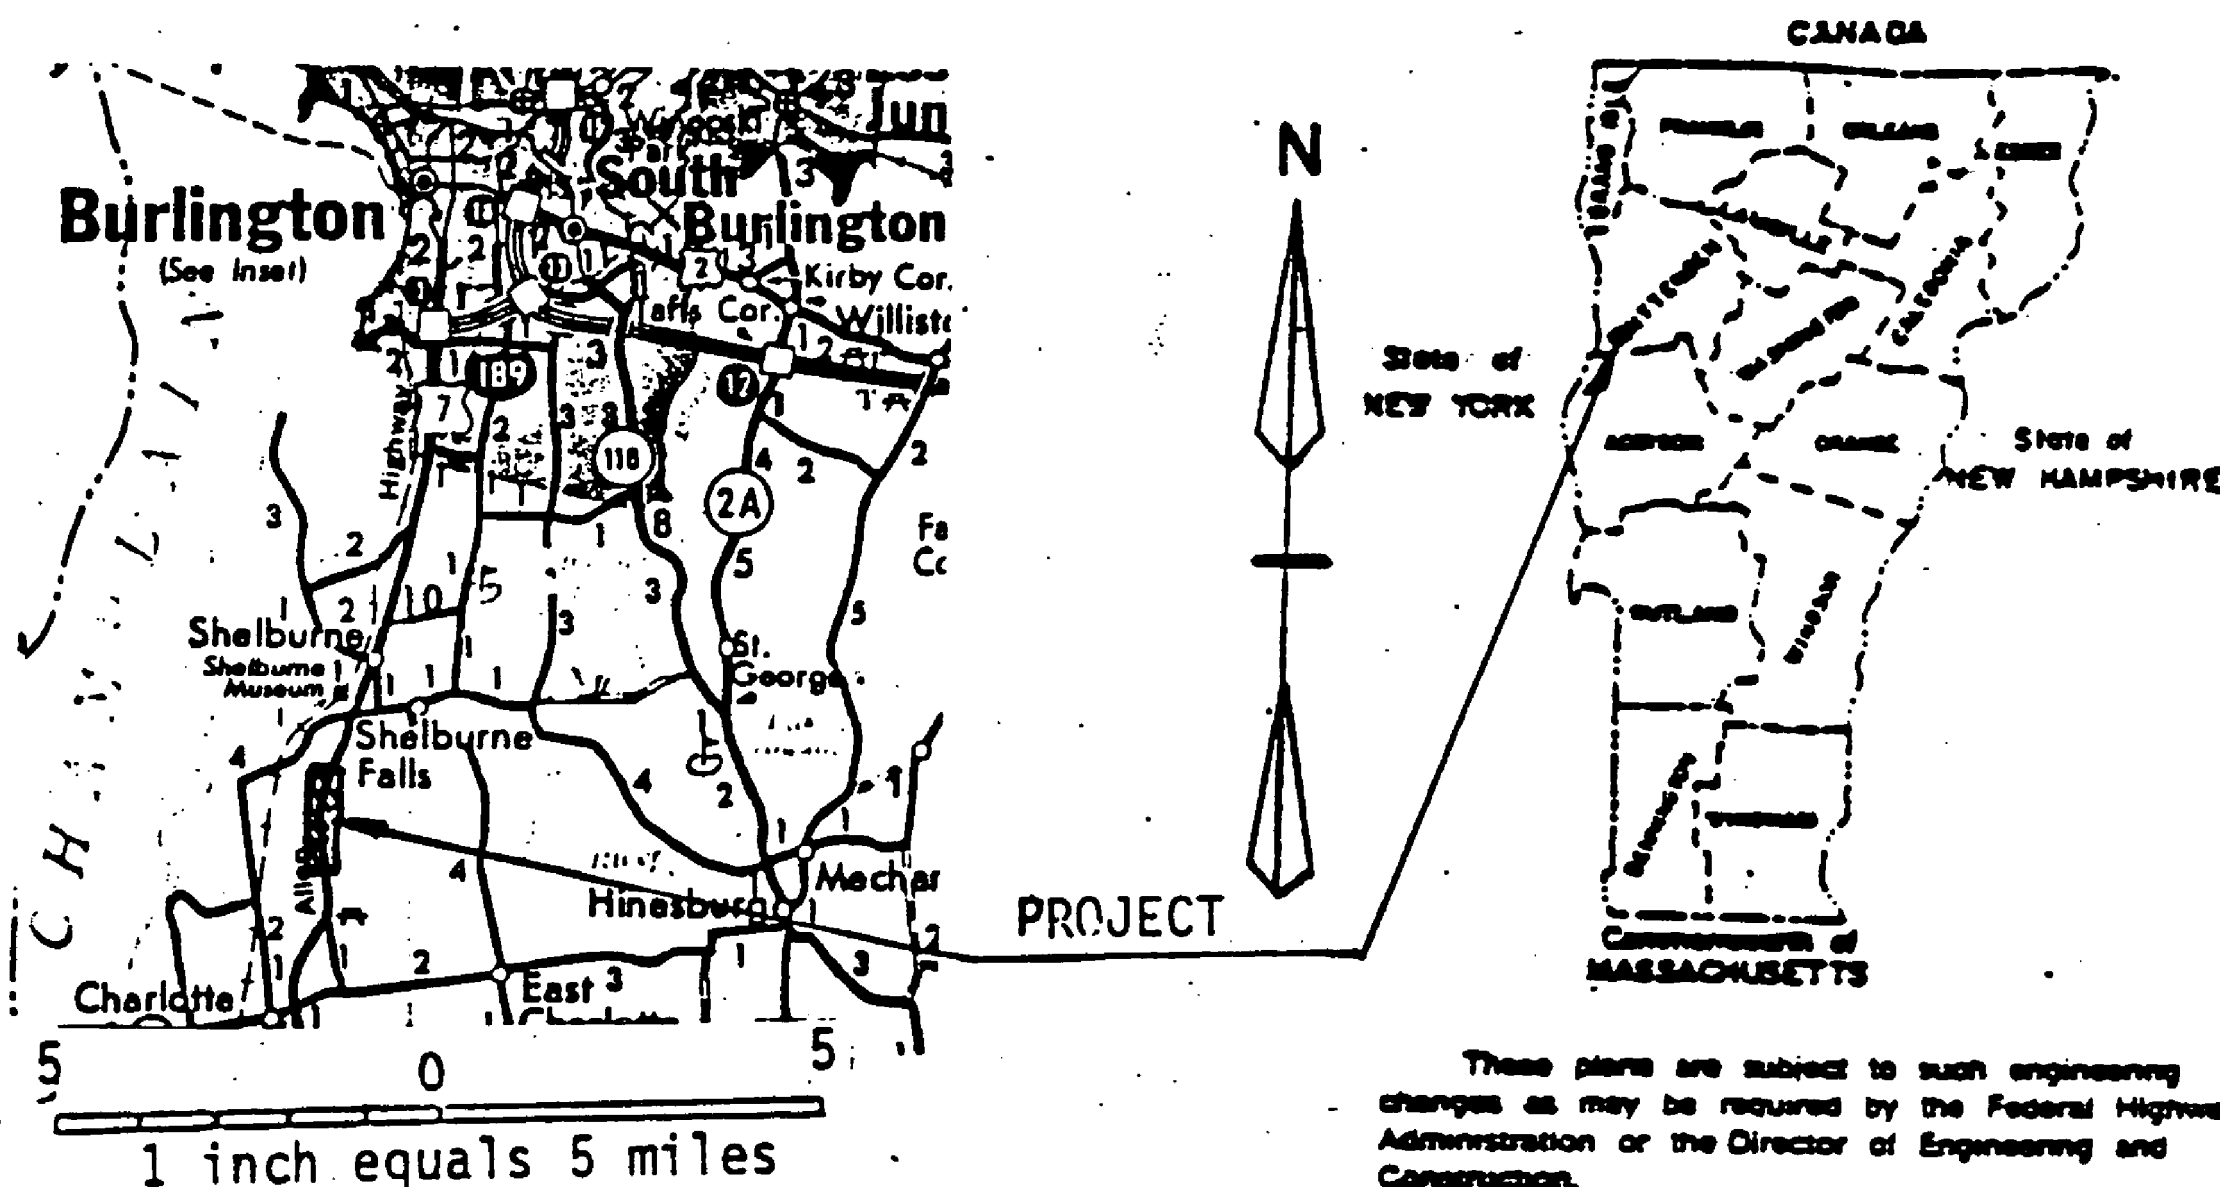

**PROJECT PROCESSED UNDER  
SECONDARY ROAD PLAN**

These plans are subject to such engineering changes as may be required by the Federal Highway Administration or the Director of Engineering and Construction.

Construction is to be carried on in accordance with these plans and the Standard Specifications for Highway and Bridge Construction dated March, 1978, as approved by the Federal Highway Administration on October 27, 1978 for use on this project, including all subsequent revisions and such revised specifications and special provisions as are incorporated in these plans.

**INDEX OF SHEETS**

1. TITLE SHEET
2. PROJECT DESCRIPTION AND LOCATION
3. TYPICAL SECTIONS AND DESIGN DATA
4. JOINT DETAILS
- 5-5A. PROJECT LENGTHS AND ITEM QUANTITIES
6. STANDARD SHEET E-4 (3-4-81R)
7. STANDARD SHEET E-6 (4-1-80R)
8. STANDARD SHEET E-8 (6-15-83R)
- 9-11. CENTERLINE DETAILS

SUBMITTED BY ORDER OF THE STATE TRANSPORTATION BOARD  
 APPROVED *S. J. Page P.E.* DATE APR 13  
 DIRECTOR OF ENGINEERING AND CONSTRUCTION  
 DEPARTMENT OF TRANSPORTATION  
 FEDERAL HIGHWAY ADMINISTRATION  
 APPROVED \_\_\_\_\_ DATE \_\_\_\_\_  
 DIVISION ADMINISTRATOR

PROJECT NO. F 019-4(15)S

SHEET 1 OF 41 SHEETS