


# TYPICAL SECTIONS & DESIGN DATA

R

ITEM 406.25 BITUMINOUS CONCRETE PAVEMENT  
Leveling course, Type III or IV (164 tons/mile)  
AS DIRECTED BY THE ENGINEER  
1½" Wearing Course (+½") Type III

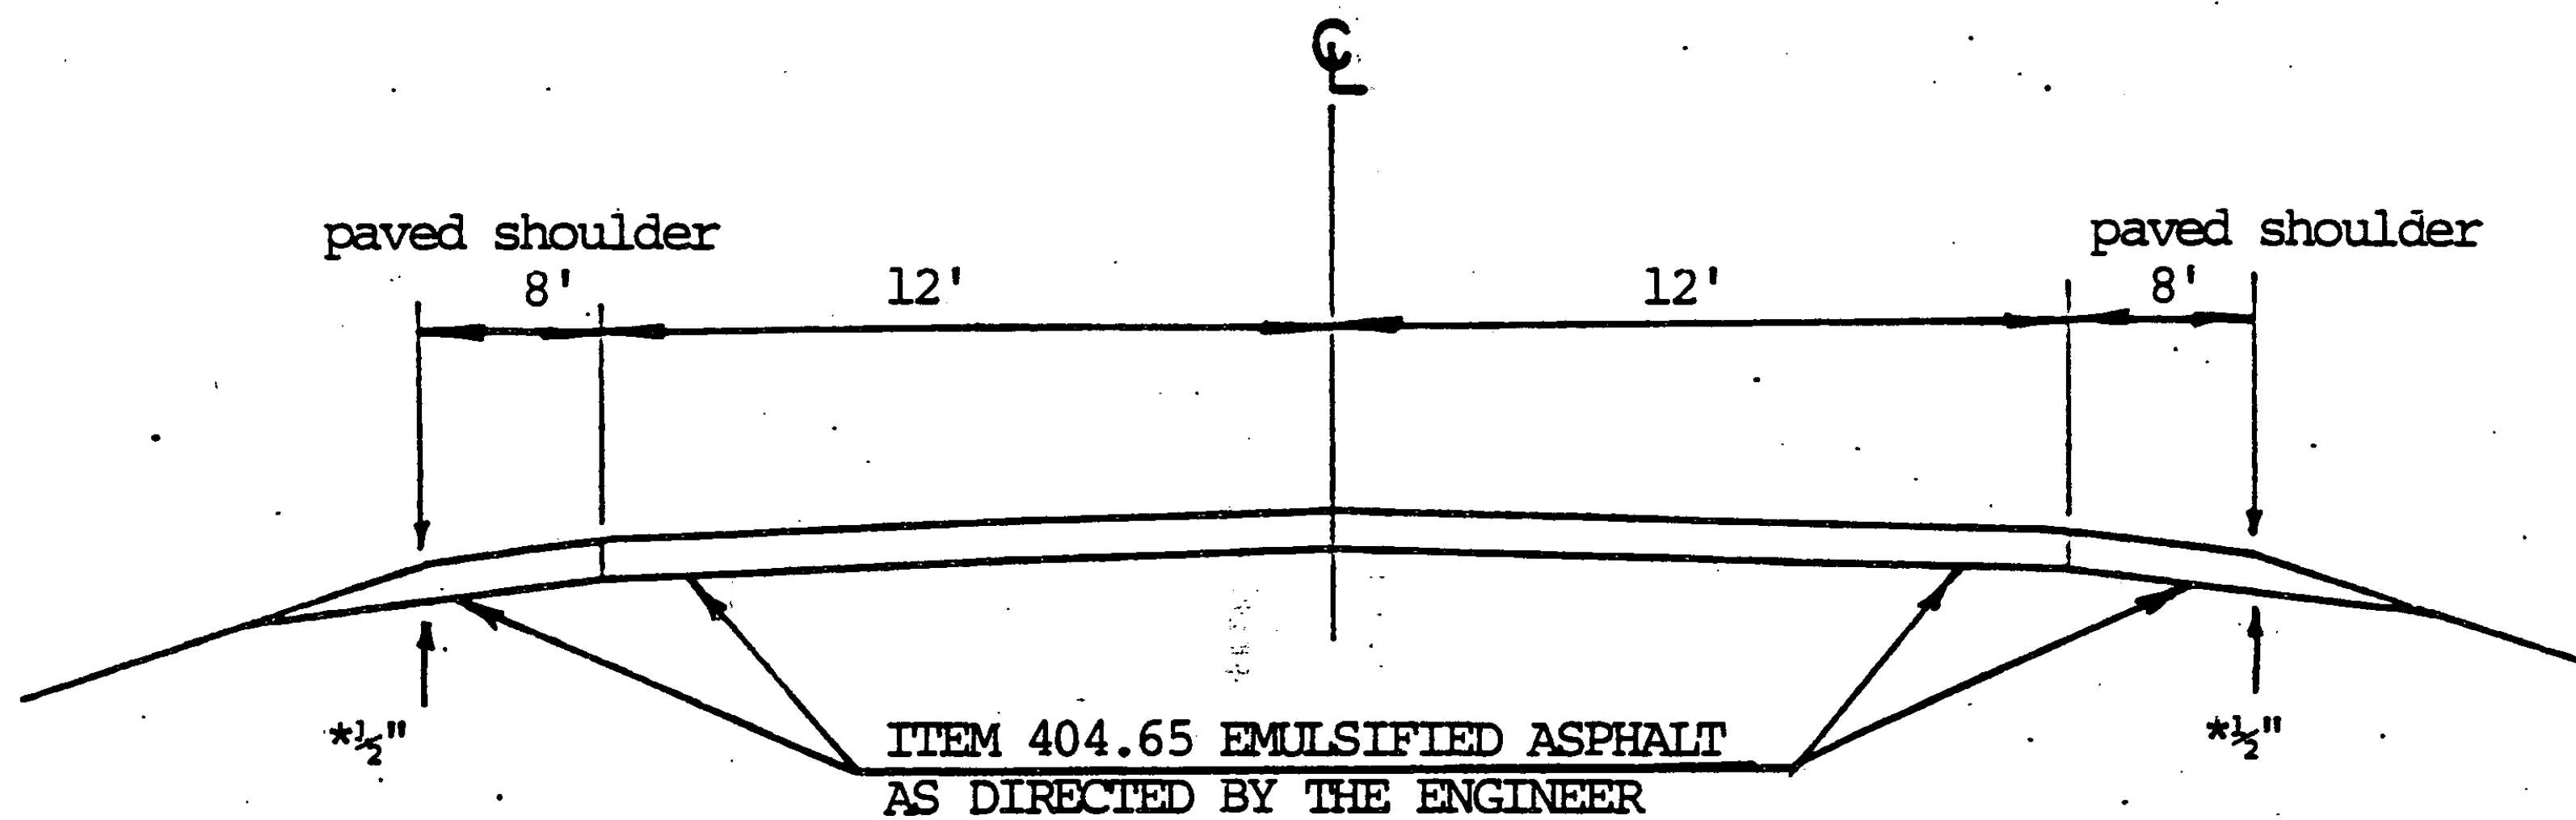

CHARLOTTE MM 5.340-SHELBURNE MM 0.504

JOINTS TO BE SAWN MM 5.340 - MM 6.19

TRAFFIC DATA  
1982 ADT = 8640  
V = 50MPH

\* Shoulder to be tapered from full depth to ½"

PROJECT CHARLOTTE-Shelburne

NO. F 019-4(15)s

SHEET 3 OF 11 SHEETS