

STATE OF VERMONT
 AGENCY OF TRANSPORTATION

Dated MAY 31 1984

CONTRACT PLANS

THESE PLANS DO NOT REFLECT
 CHANGES MADE ON THE PROJECT.



Cooley Corporation
 Contractor

Ray Cooley
 Signature

President
 Title

PROPOSED IMPROVEMENT





RESURFACING PROJECT D.H. Bernick
 ACTING Transportation Secretary's

TOWN OF: BRATTLEBORO - DUMMERSTON Signature

COUNTY OF: WINDHAM

ROUTE NO: Brattleboro State Highway / U.S. 5

ROUTE CLASS: FAP / FAS

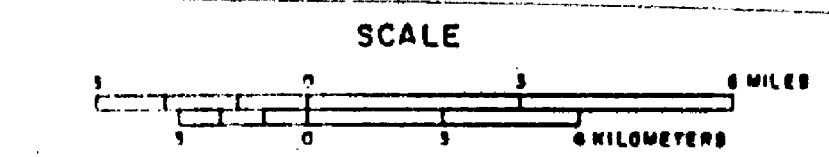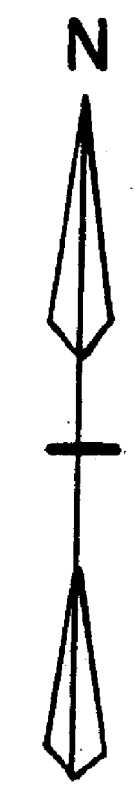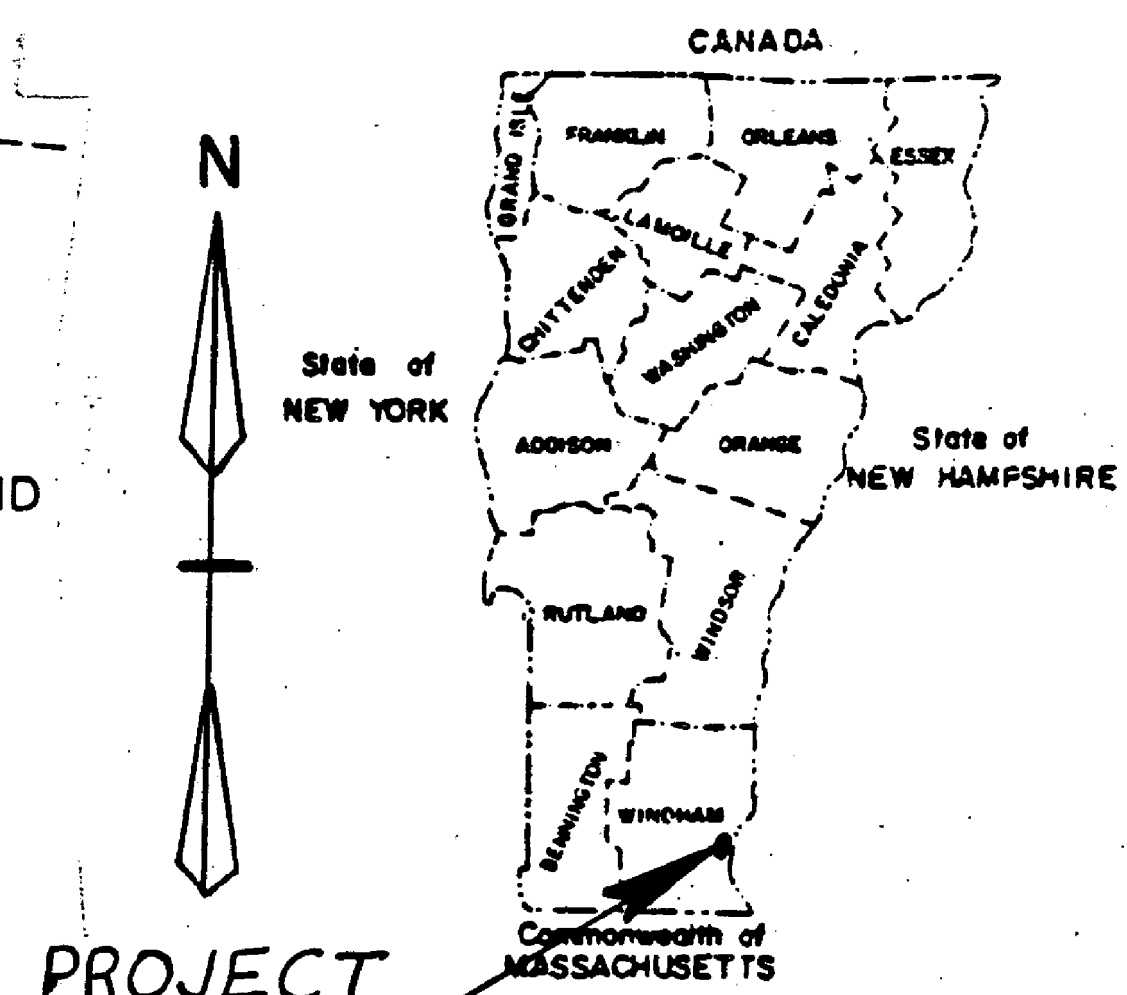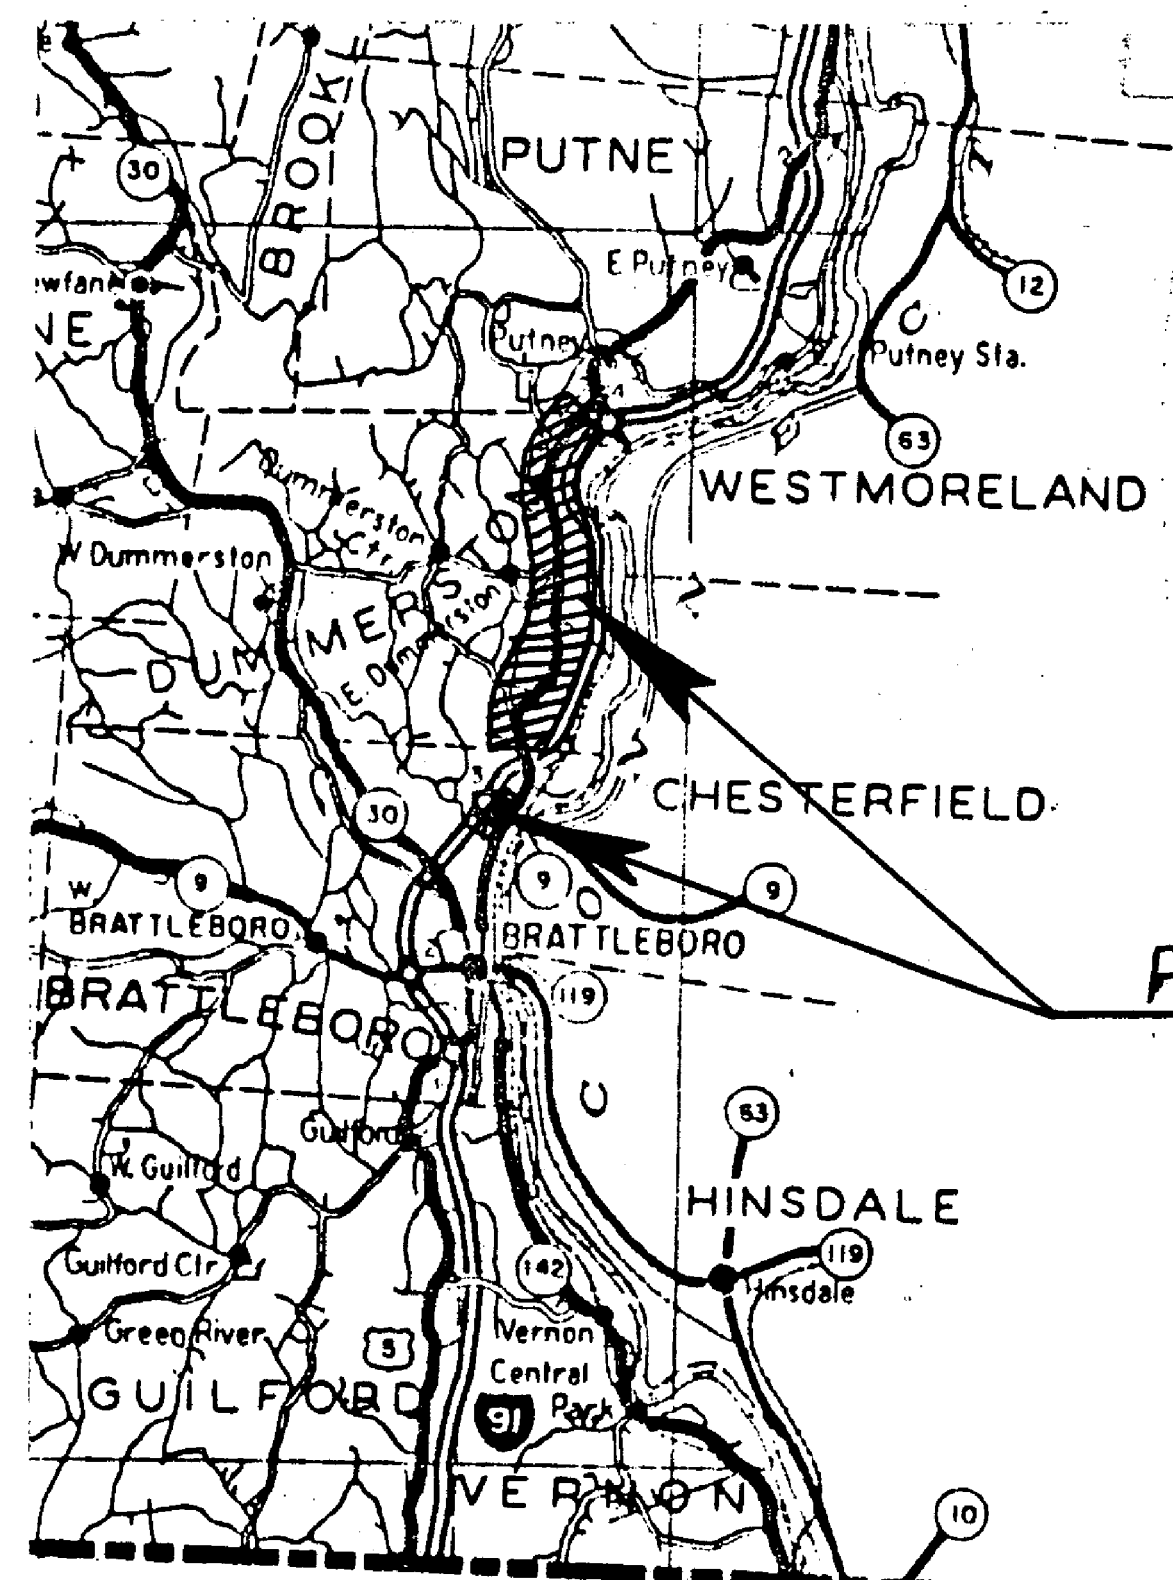

These plans are subject to such engineering changes as may be required by the Federal Highway Administration or the Director of Engineering and Construction.

Construction is to be carried on in accordance with these plans and the Standard Specifications for Highway and Bridge Construction dated March, 1976, as approved by the Federal Highway Administration on October 27, 1976 for use on this project, including all subsequent revisions and such revised specifications and special provisions as are incorporated in these plans.

DUMMERSTON RS 0113 (37)
 PROJECT PROCESSED UNDER
 SECONDARY ROAD PLAN

SUBMITTED BY ORDER OF THE STATE TRANSPORTATION BOARD

APPROVED S. J. O'Neil P.E. DATE 4-13-84
 DIRECTOR OF ENGINEERING AND CONSTRUCTION

DEPARTMENT OF TRANSPORTATION
 FEDERAL HIGHWAY ADMINISTRATION

APPROVED _____ DATE _____
 DIVISION ADMINISTRATOR

PROJECT NO. HMA 2507
RS 0113 (37)

See sheet 2 for Index of Sheets

SHEET 1 OF 20 SHEETS