

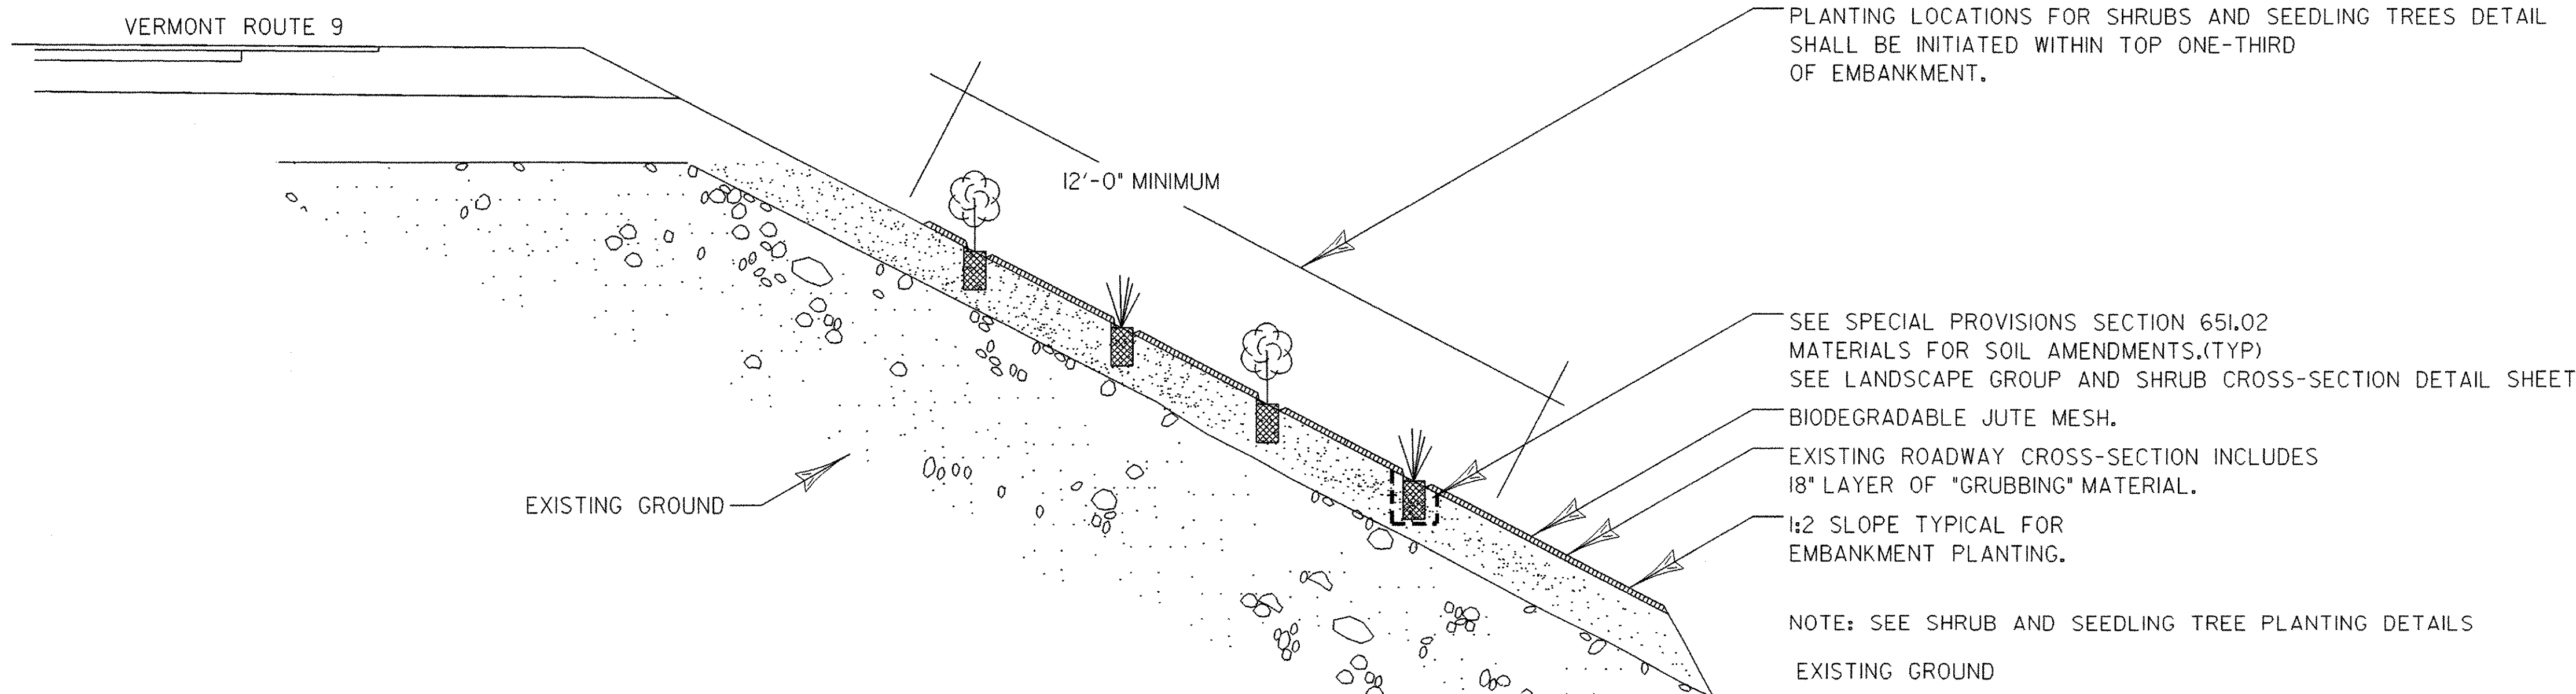


WOODY SHRUB GROUPING CROSS SECTION
(FOR SIDE SLOPES WITH STONE FILL)

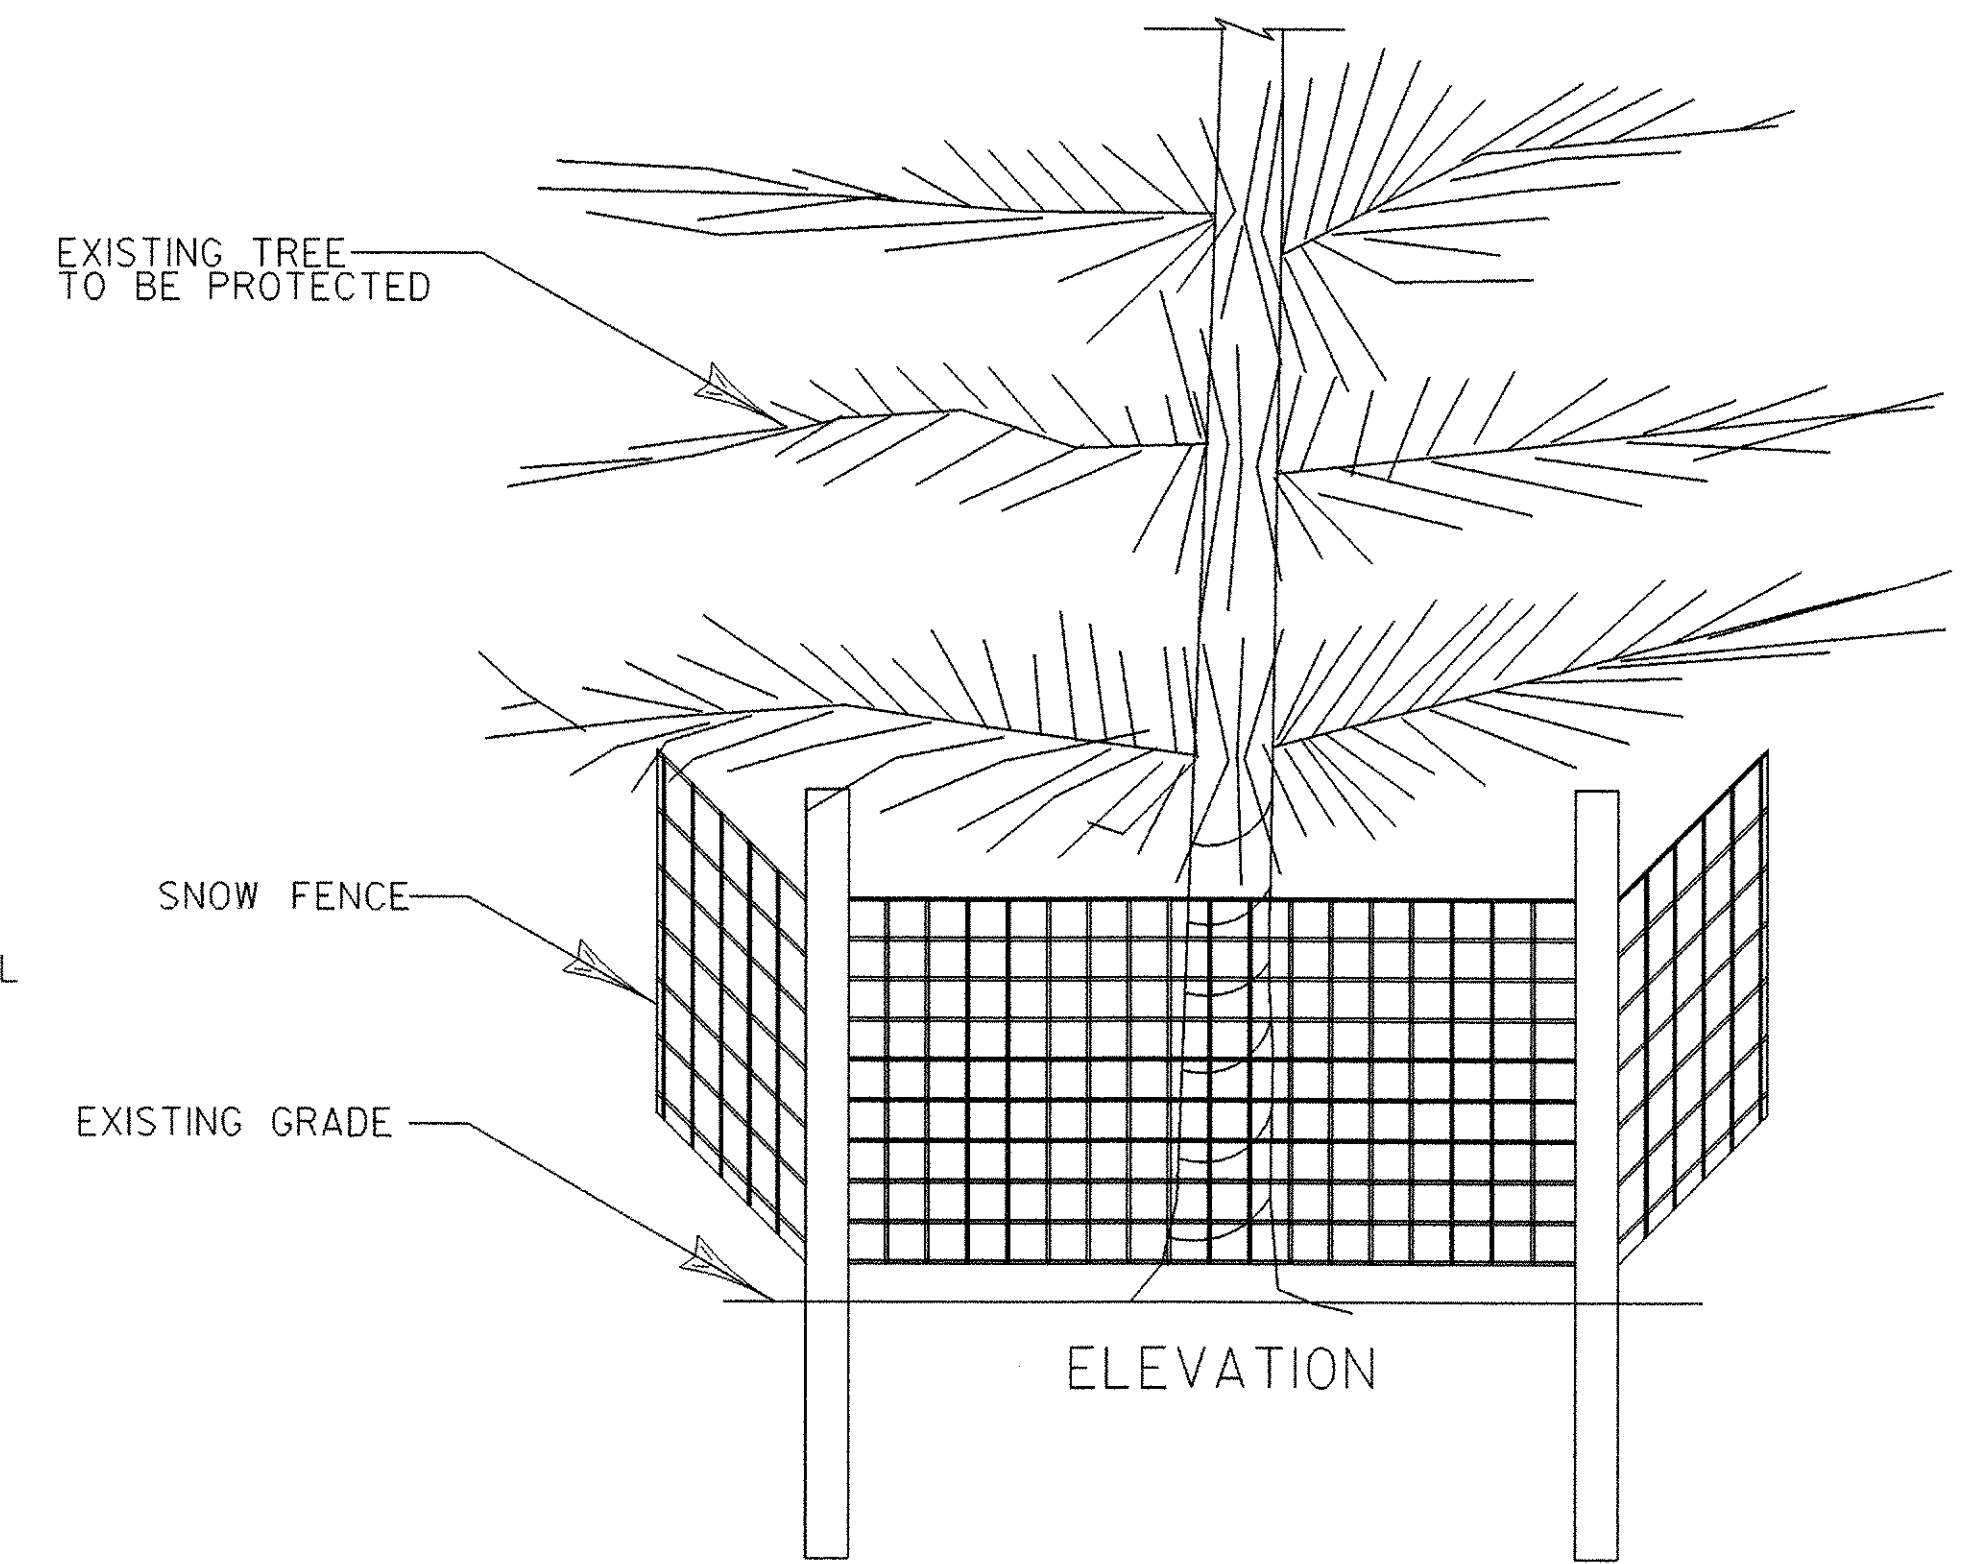

SHRUBS AND SEEDLING TREE GROUPINGS CROSS SECTION
(FOR SIDE SLOPES WITH SOIL)

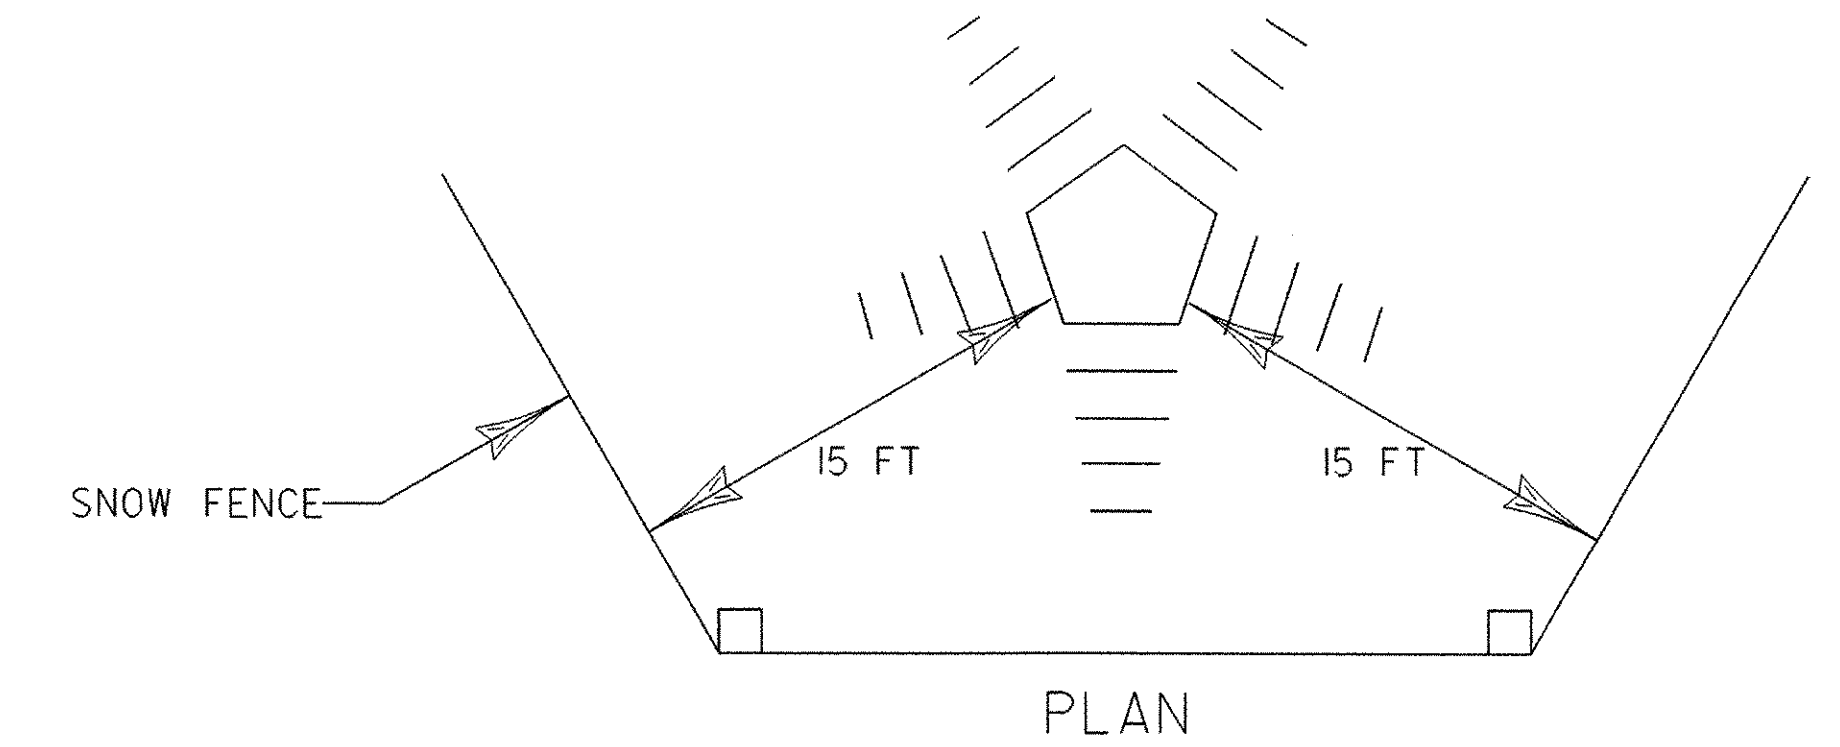

TREE PROTECTION DETAIL
SEE SECTION 620.04 (MOD) FOR DIMENSIONS

LANDSCAPE SLOPED GROUP CROSS-SECTION

PROJECT NAME:	WOODFORD
PROJECT NUMBER:	BHF 010-1(29)
FILE NAME:	84e039/structures/84e039erobdr.dgn
PROJECT LEADER:	M EVANS MONGEON
DESIGNED BY:	J BROWN
IPARM:	epsclspdet+4.1
PLOT DATE:	03-OCT-2005
DRAWN BY:	L GOLDSTEIN
CHECKED BY:	
SHEET	40 OF 106

NOT TO SCALE