


**GIRDER ELEVATION**

HORIZ. SCALE: SCALE 1" = 10'-0"  
 VERT. SCALE: SCALE 1" = 1'-0"


\* DENOTES THAT CHARPY V-NOTCH (CVN) TEST IS REQUIRED

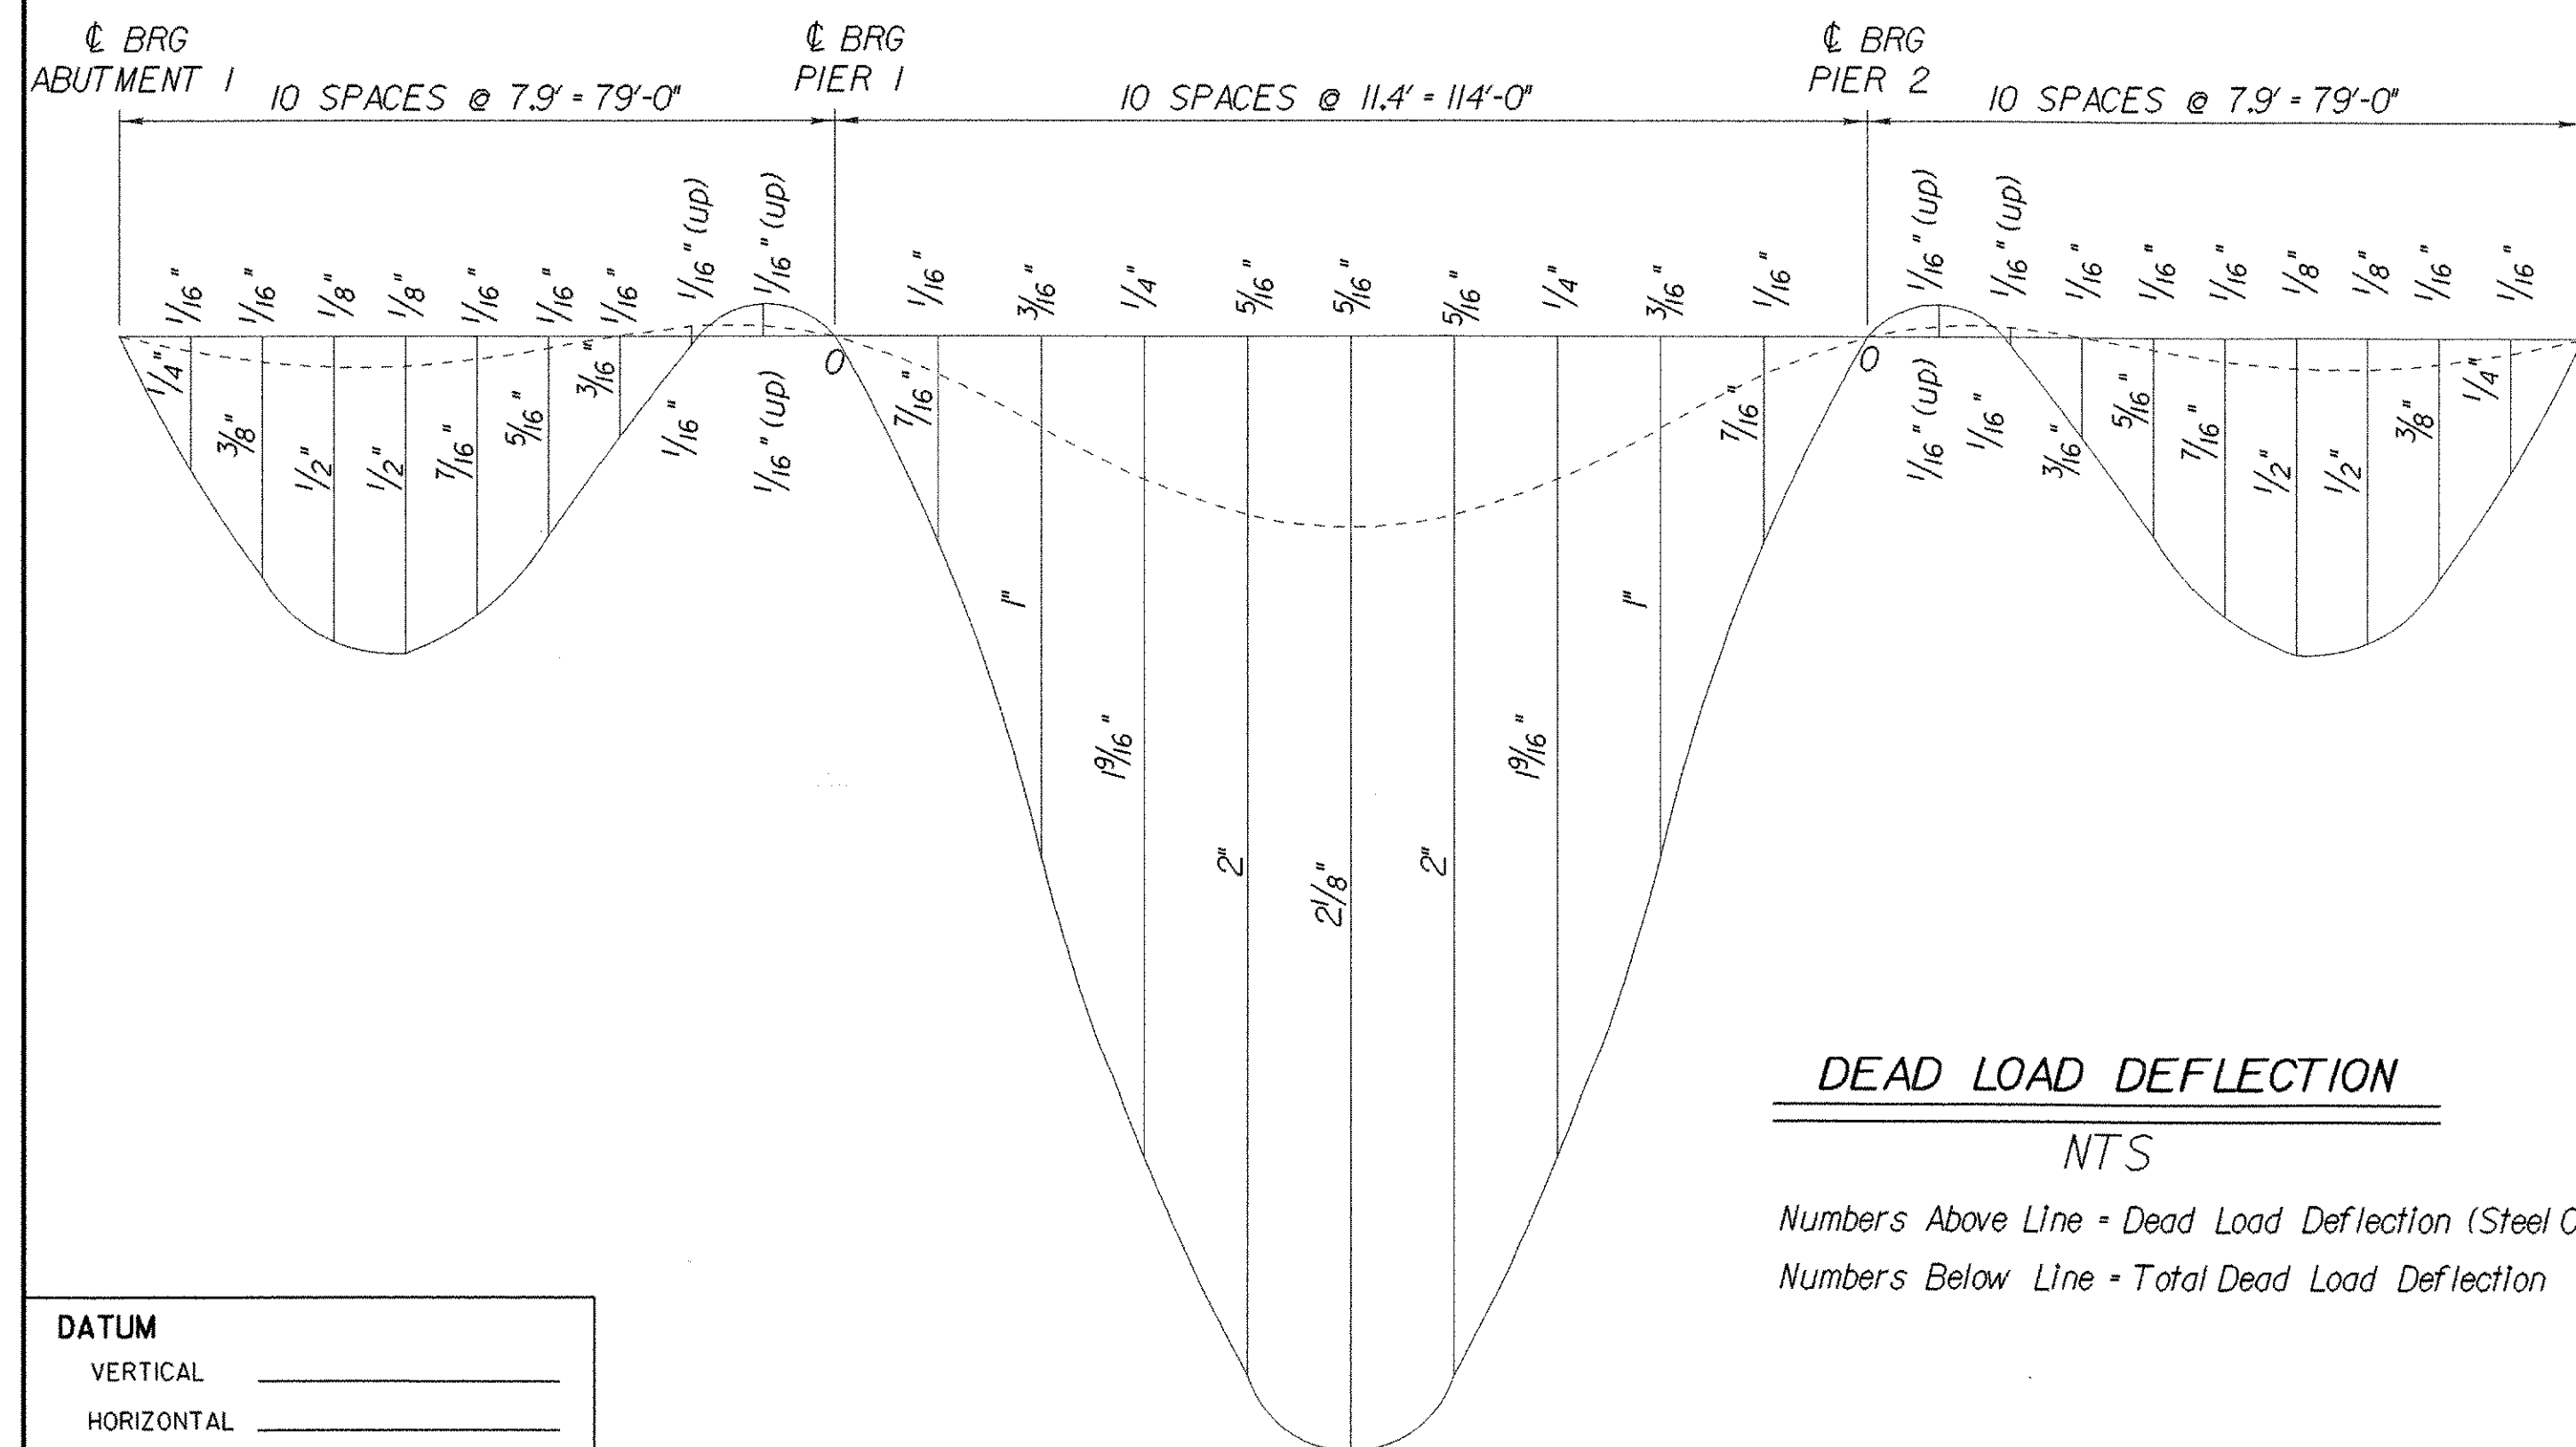

**DEAD LOAD DEFLECTION**

NTS

Numbers Above Line = Dead Load Deflection (Steel Only)  
 Numbers Below Line = Total Dead Load Deflection

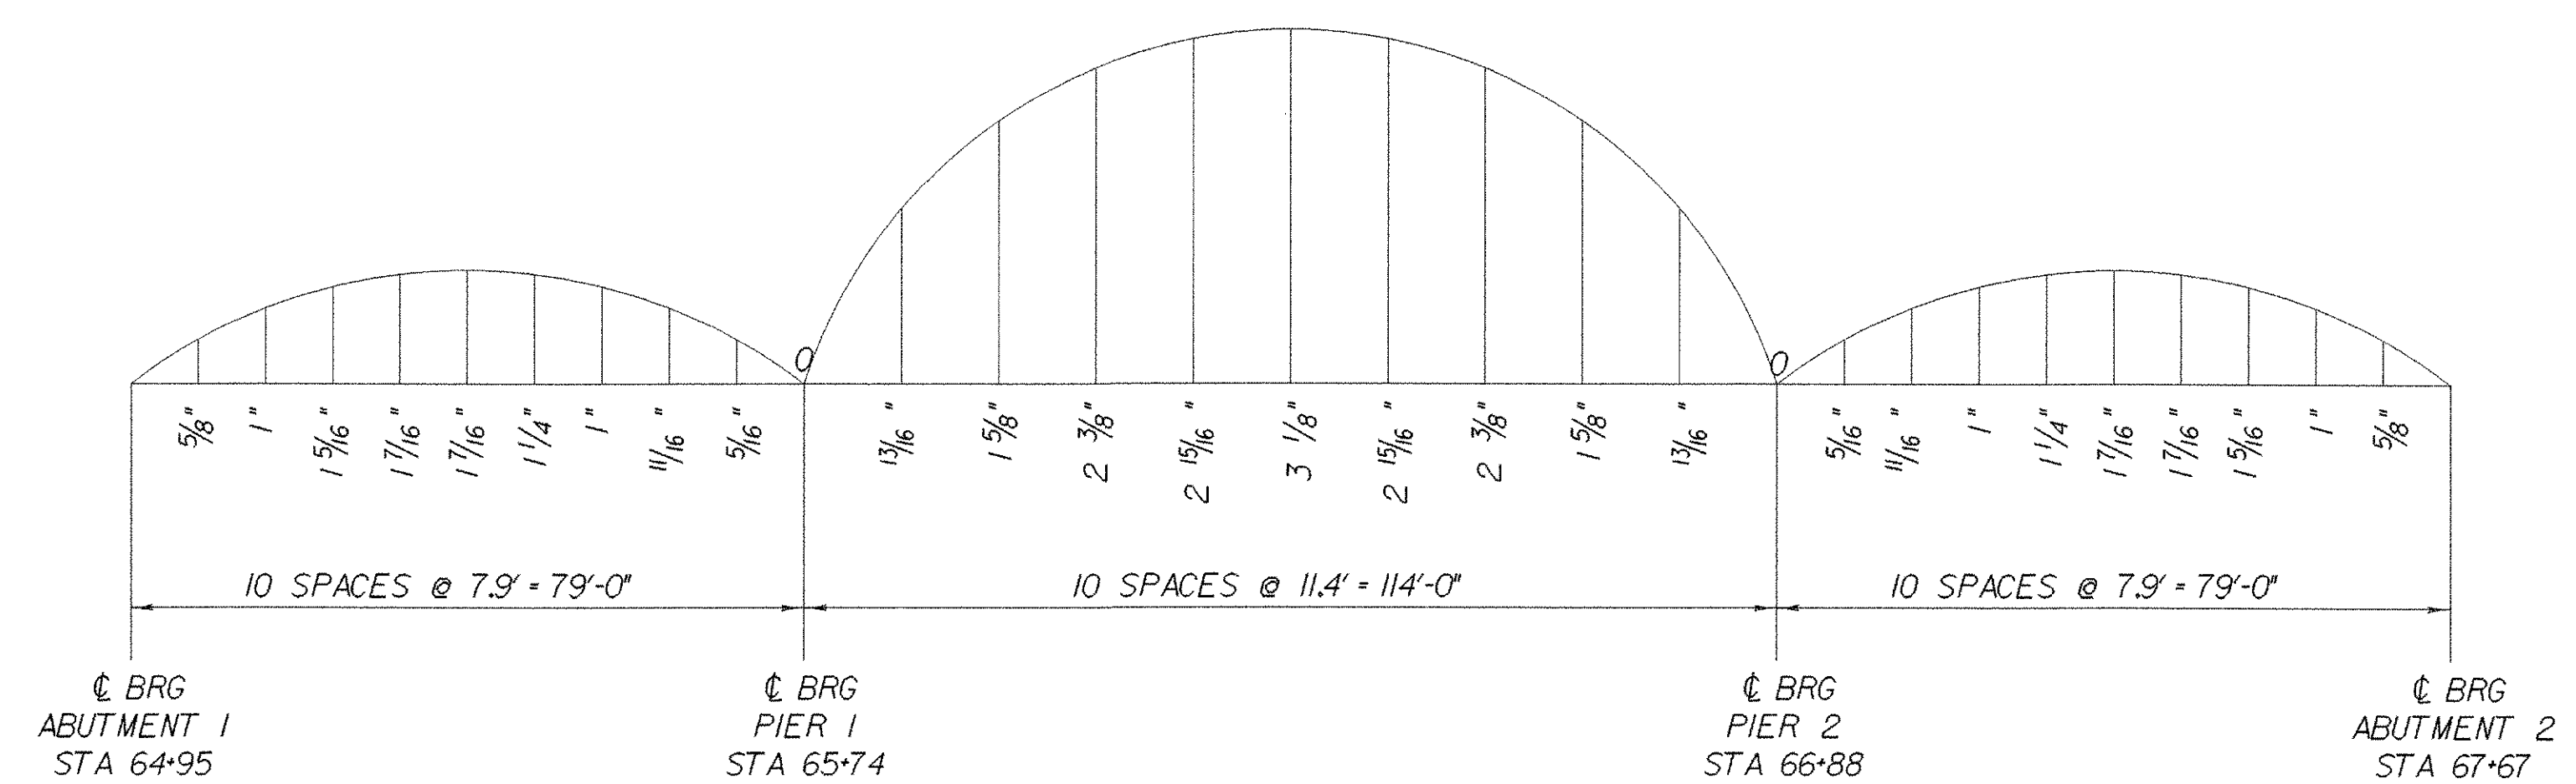

**CAMBER**

NTS

**DATUM**

VERTICAL	_____
HORIZONTAL	_____

**GIRDER DETAILS**

PROJECT: <b>WOODFORD</b>	PROJECT NO.: BHF 010-I(29)
DESIGN FILE NAME: /84e039/structures/se039sup.dgn	PLOT DATE: 03-OCT-2005
IPARM FILE NAME: se039gdr.l	SURVEY DATE: 12-88
DESIGNED BY: M. EVANS-MONGEON	DRAWN BY:
SQUAD LEADER: PORTALUPI	SHEET: 53 OF 106