



STA. 1+50 LEFT  
 BEGIN UNCLASSIFIED CHANNEL EXCAVATION  
 BEGIN GRANULAR BACKFILL FOR STRUCTURES  
 BEGIN GRUBBING MATERIAL  
 BEGIN GEOTEXTILE UNDER STONE FILL

**1+60**

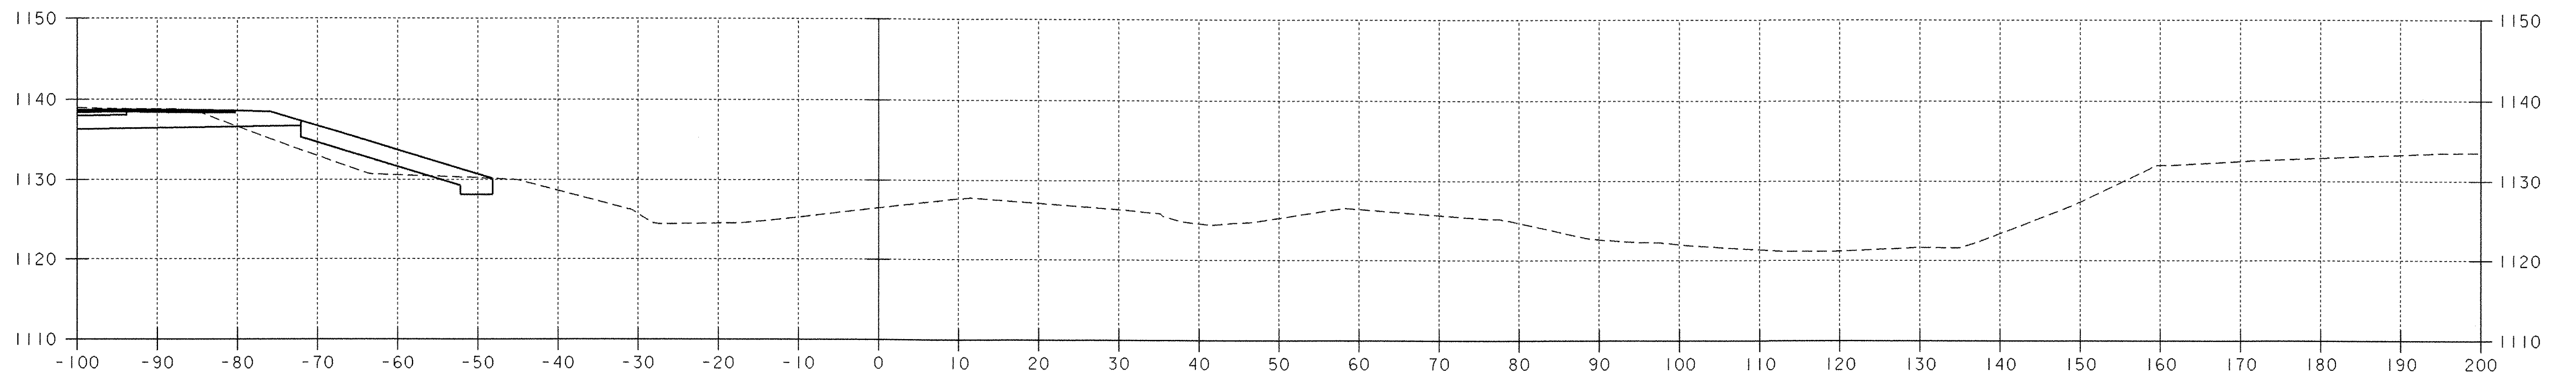


**1+40**

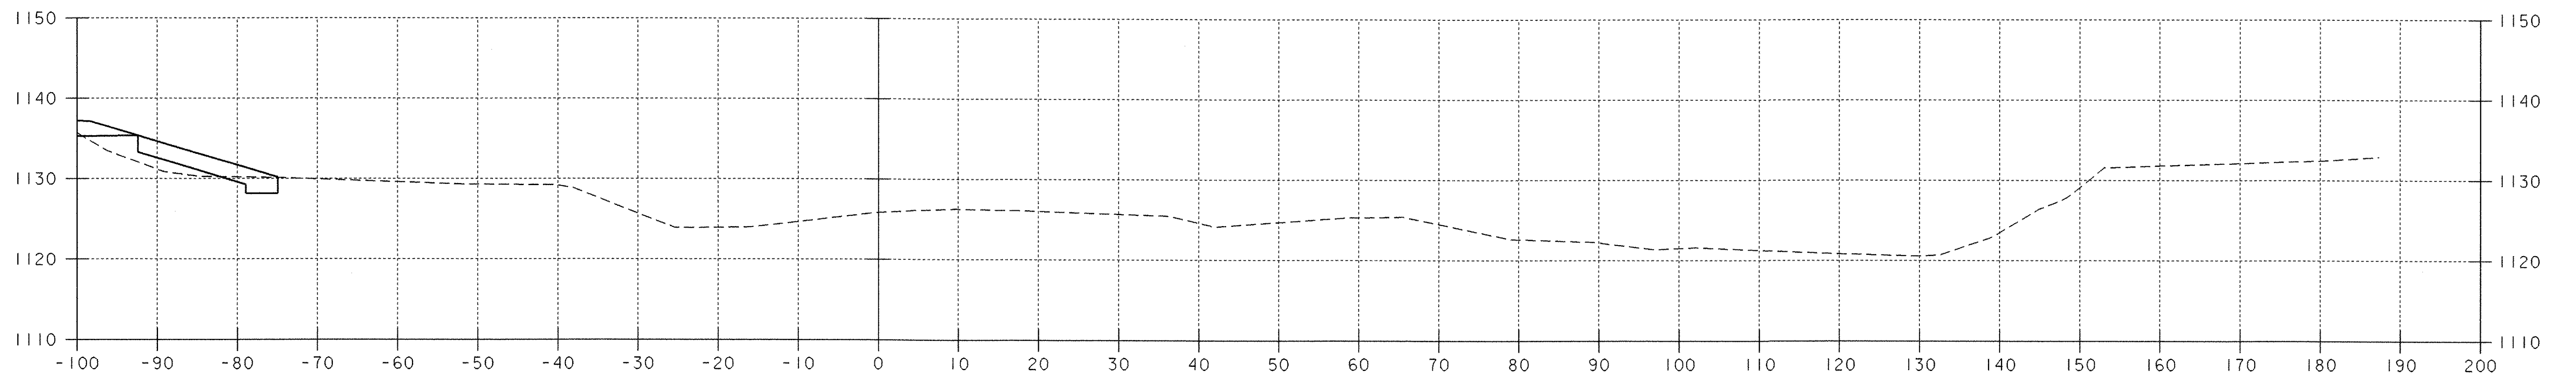

**1+20**

**CHANNEL CROSS SECTIONS 1+20 ~ 1+60**

<b>DATUM</b>	
VERTICAL	NGVD 1929
HORIZONTAL	N/A

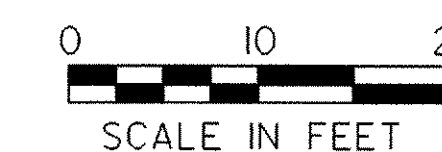

PROJECT: WOODFORD	PROJECT NO.: BHF 010-(K29)
DESIGN FILE NAME: /84e039/se039xs.dgn	PLOT DATE: 03-OCT-2005
IPARM FILE NAME: se039cx2.i	SURVEY DATE: 12-88
SURVEYED BY: MOREAU	DRAWN BY: EVANS-MONGEON
SQUAD LEADER: A. PORTALUPI	SHEET: 100 OF 106