


# STATE OF VERMONT AGENCY OF TRANSPORTATION



## PROPOSED IMPROVEMENT TOWN OF BRAINTREE COUNTY OF ORANGE VT ROUTE 12A (F.A.S.)

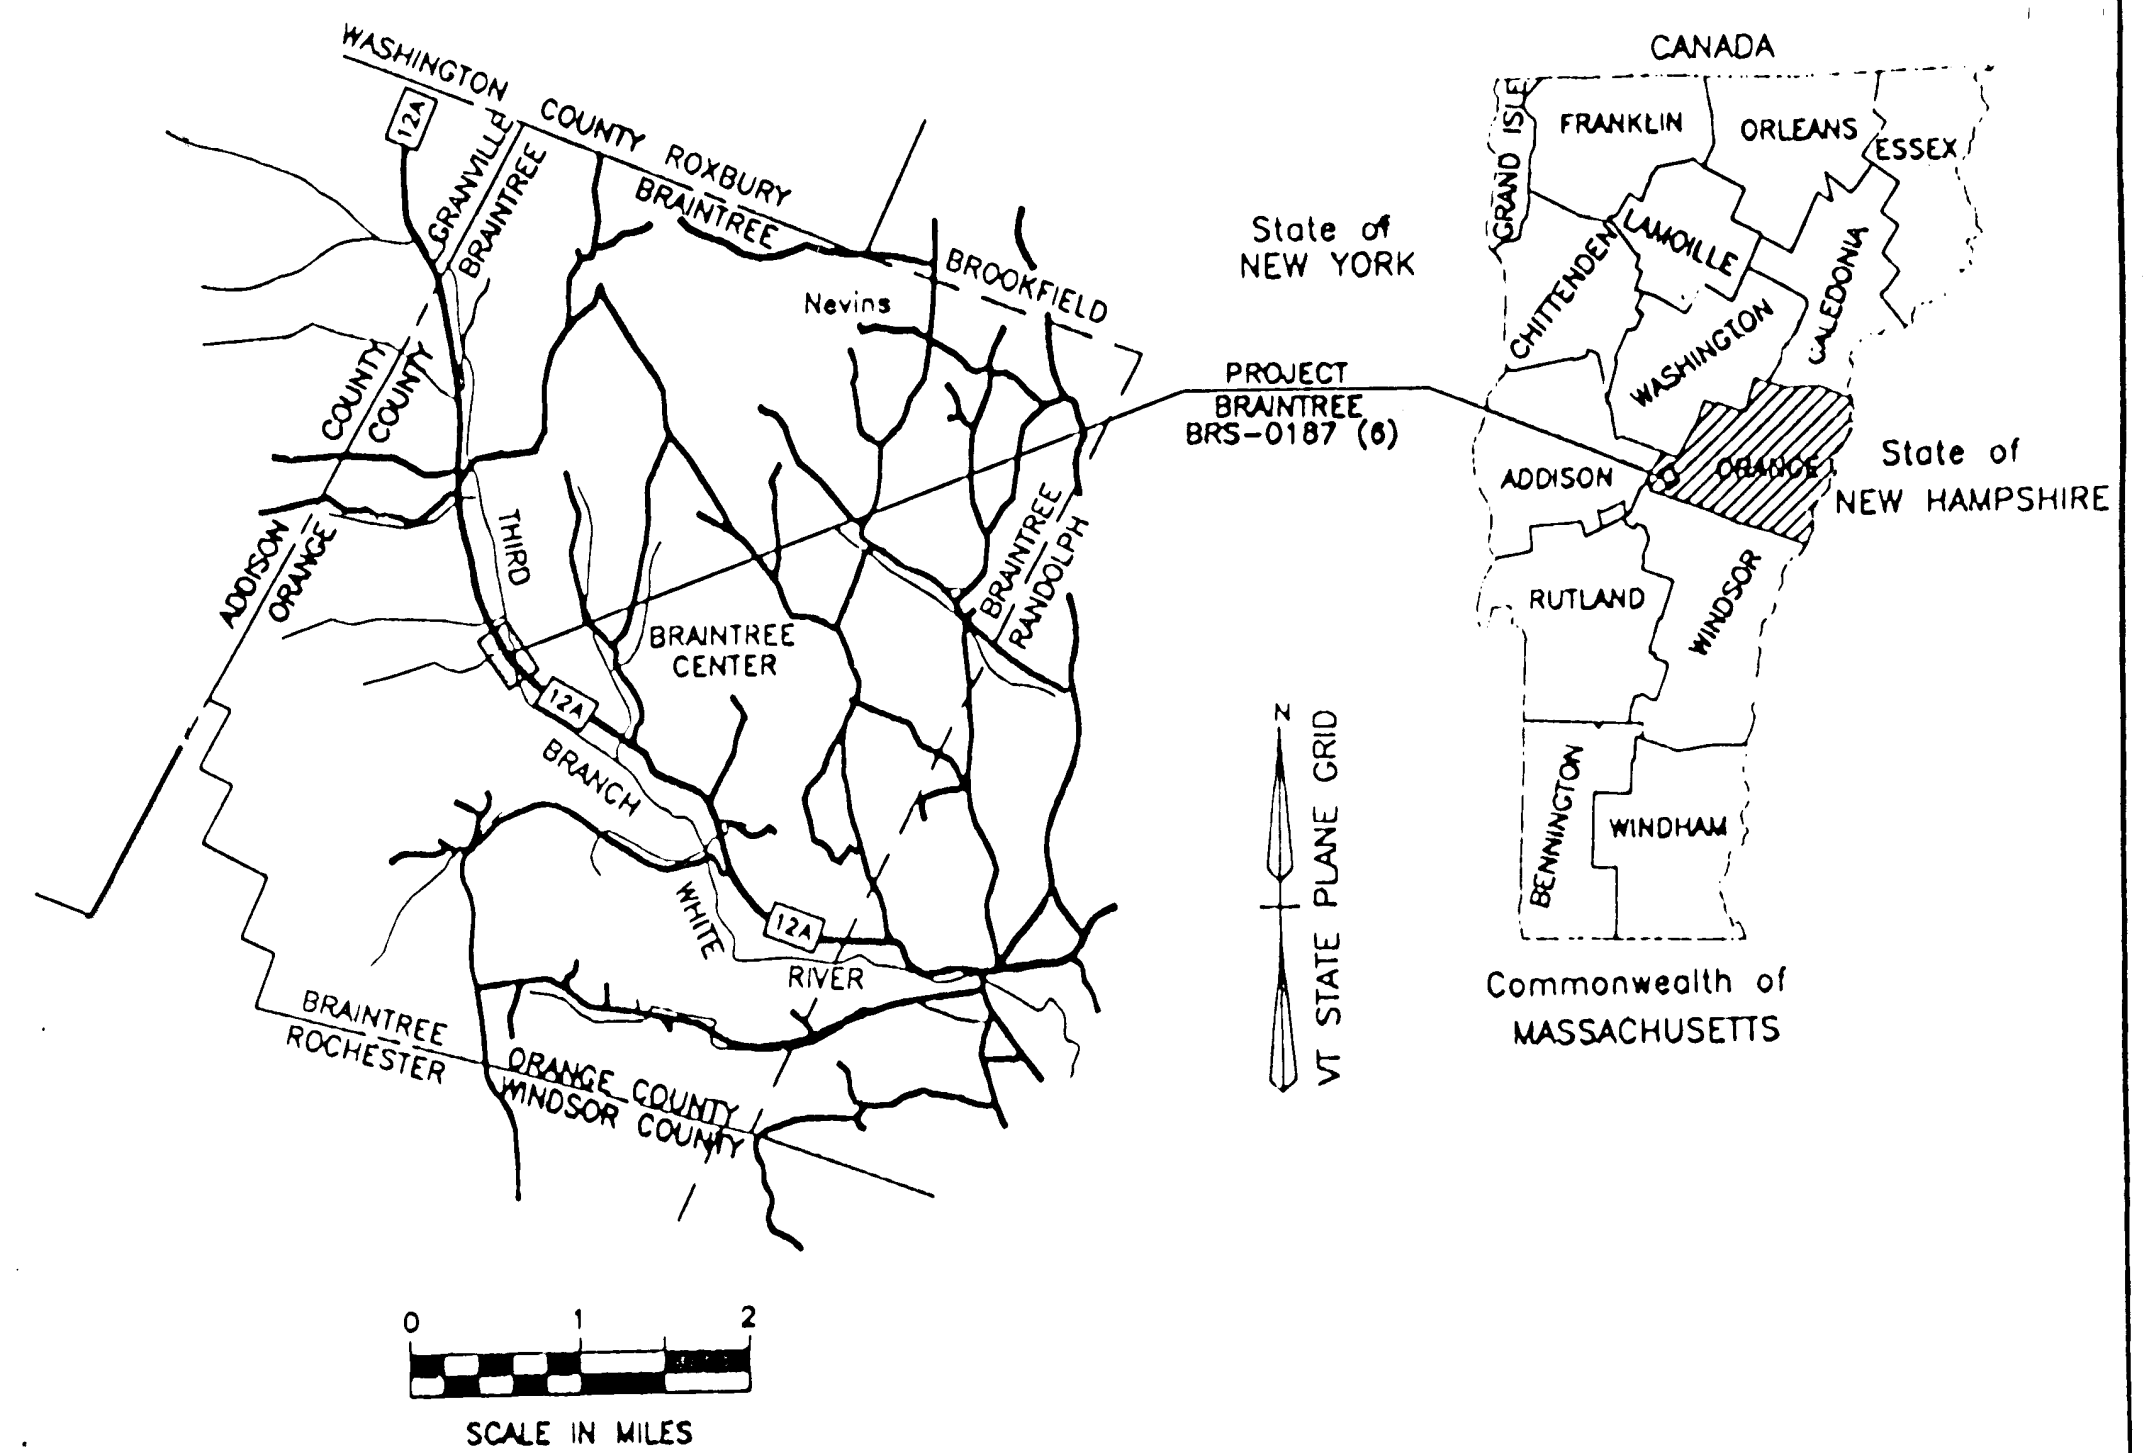

R.O.W. PLANS

**BEGIN R.O.W. PROJECT**  
BRS 0187(6) REV. STA. 11+50 0


**BEGIN MAINT. AGREE. AREA NO. 1**  
REV. STA. 18+66 15' RT.

PROJECT LOCATION, LENGTH AND DESCRIPTION - "BEGINNING AT A POINT IN THE TOWN OF BRAINTREE, ON VERMONT ROUTE 12A APPROXIMATELY 3.751 MILES NORTHERLY OF THE RANDOLPH-BRAINTREE TOWN LINE, AND EXTENDING NORTHERLY 0.237 MILES."  
 LENGTH OF ROADWAY = 1111.95 FEET = 0.211 MILES  
 LENGTH OF BRIDGE = 138.05 FEET = 0.026 MILES  
 LENGTH OF PROJECT = 1250.00 FEET = 0.237 MILES  
 LENGTH OF ROW PROJECT = 1747.00 FEET = 0.331 MILES  
 WORK TO BE PERFORMED UNDER THIS PROJECT CONSISTS OF REPLACEMENT OF EXISTING BRIDGE #6 ON VERMONT ROUTE 12A, INCLUDING ALL THE NECESSARY ROADWAY APPROACH WORK.

ALL DRIVES AS INDICATED ON PLANS ARE SUBJECT TO PERMITS PURSUANT TO TITLE 19 SECTION IIII, V.S.A.

CONVENTIONAL SIGNS	
COUNTY LINE	---
TOWN LINE	- - - -
LIMITS OF ACCESS	—o—o—o—
POINT OF ACCESS	X
FENCE LINE	-x-x-
STONE WALL	~~~~~
TRAVELED WAY	=====
RAILROAD	—+—+—+—+—
SURVEY LINE	—+—+—+—+—
CULVERT	—+—+—+—+—
POWER POLE	⊕
TELEPHONE POLE	⊕
TREES	⊙
CONTROL OF ACCESS	///
PROPERTY LINE	---
R.O.W. TAKING LINE	SR
SLOPE RIGHTS	—o—o—o—
TOP OF CUT	—△—△—△—
TOE OF SLOPE	—○—○—○—

DATUM	
VERTICAL	NGVD 1929
HORIZONTAL	N/A

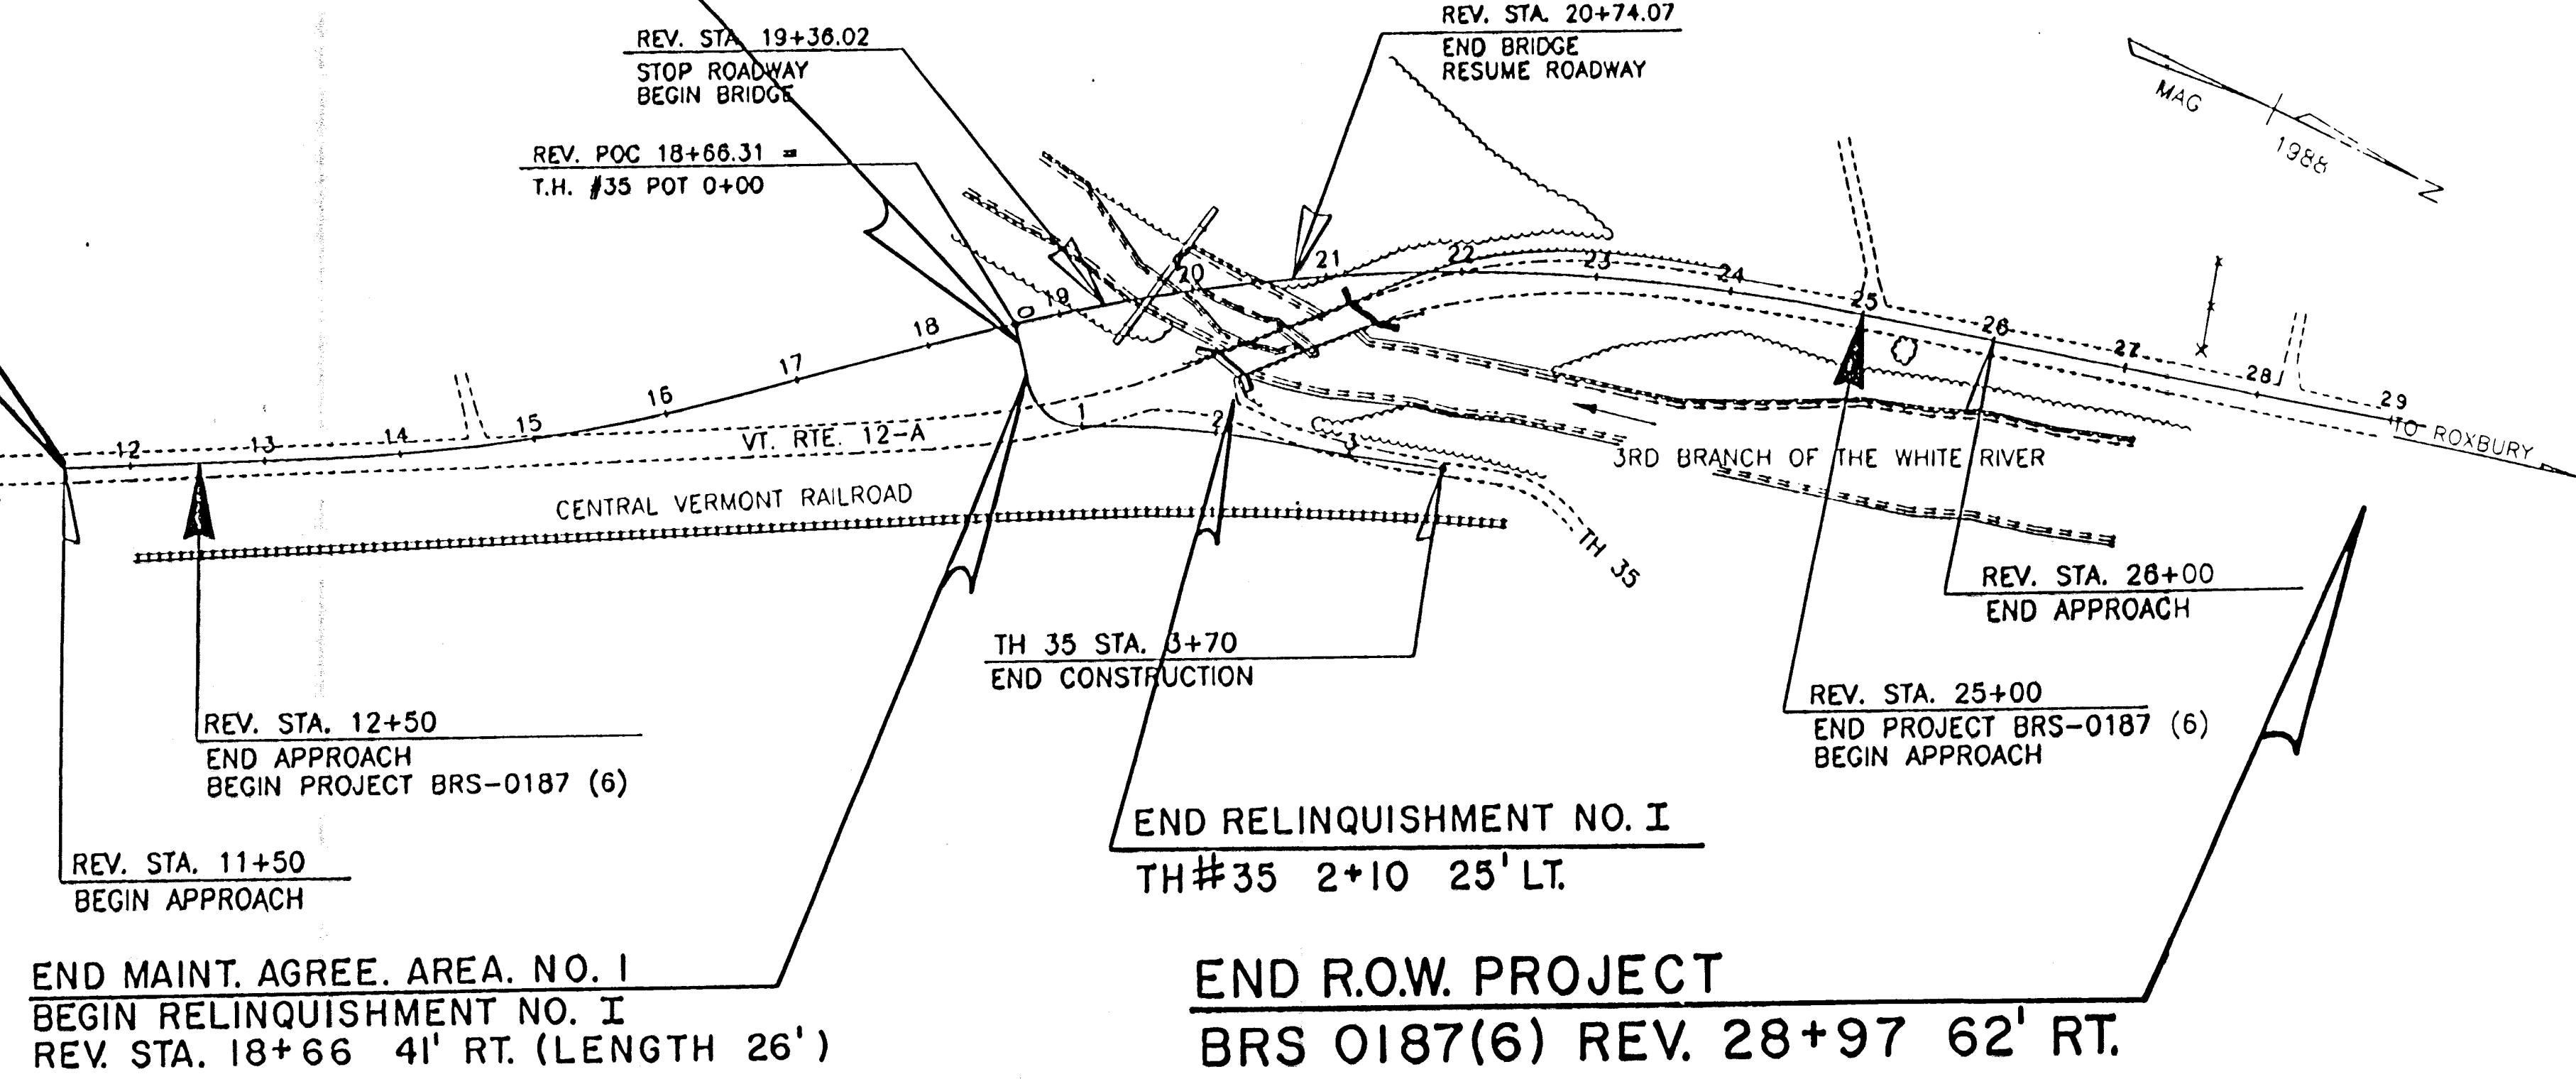

**EXEMPT**  
 THESE PLANS ARE SUBJECT TO SUCH ENGINEERING CHANGES AS MAY BE REQUIRED BY THE FEDERAL HIGHWAY ADMINISTRATION OR THE CHIEF ENGINEER. CONSTRUCTION IS TO BE CARRIED ON IN ACCORDANCE WITH THESE PLANS AND THE STANDARD SPECIFICATIONS FOR CONSTRUCTION DATED 1990, AS APPROVED BY THE FEDERAL HIGHWAY ADMINISTRATION ON MARCH 15, 1990 FOR USE ON THIS PROJECT, INCLUDING ALL SUBSEQUENT REVISIONS AND SUCH REVISED SPECIFICATIONS AND SPECIAL PROVISIONS AS ARE INCORPORATED IN THESE PLANS.

APPROVED: <i>Senath R. MacArthur</i> DATE: 11/13/93	Director of Engineering
APPROVED: <i>John P. Bue</i> DATE: 12/13/93	Chief, Right of Way
<b>BRAINTREE BRS 0187(6) ROW SHEET 1 OF 10 SHEETS</b>	

**THIS SHEET FOR  
ROW USE ONLY**