


* ADJUST SPACING OF FERRULES, COUNTERBORED HOLES AND STUDS FOR CLEARANCE IN VICINITY OF BRACKETS AND BLOCKOUT FOR DOWNSPOUT.

PLAN
Scale: 1/2"=1'-0"

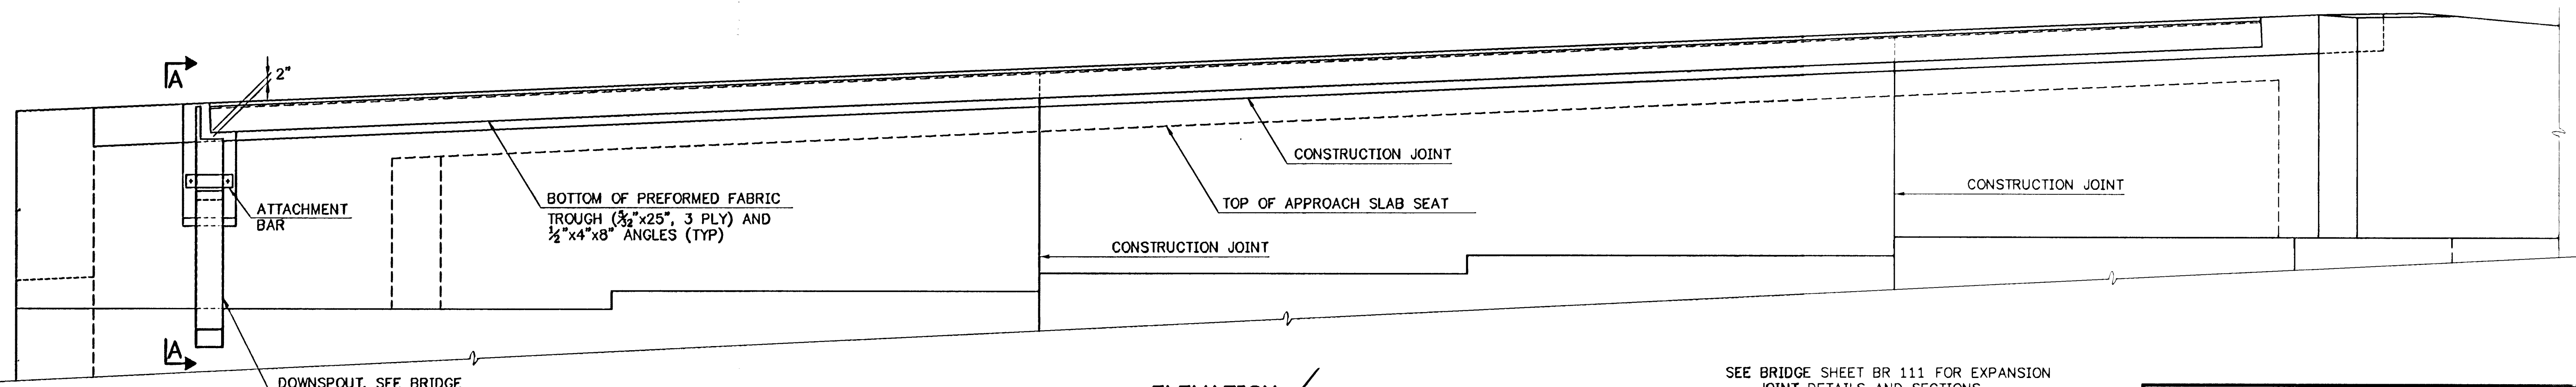

ELEVATION
(THROUGH ϕ JOINT, LOOKING AT BACKWALL)
Scale: 1/2"=1'-0"

SEE BRIDGE SHEET BR 111 FOR EXPANSION JOINT DETAILS AND SECTIONS.
SEE BRIDGE SHEET BR 112 FOR SECTION A-A AND DOWNSPOUT DETAILS.

**STATE OF VERMONT
AGENCY OF TRANSPORTATION**

Town Of	BRAINTREE	Bridge No.	6
Highway No.	VT RTE 12A	Log Sta.	
		Surv. Sta.	
VT RTE 12A OVER 3RD BRANCH OF THE WHITE RIVER			
EXPANSION JOINT PLAN & ELEVATION			
Designed By	E.M.Stumph	Drawn By	M.J.Lamper
Checked By	Date	CLD Project Manager	
E.M.Stumph	1/95	C.R.Bean	Date 1/95
PROJECT		PROJECT NO.	
BRAINTREE		BRS 0187(6)	
I.G.C. Info.			
Bridge Sheet No.	BR 110	Sheet	34 Of 79



90282exp (1=24) (plot1)