


TYPICAL SECTION (TH 35)

1-1/4" BITUMINOUS CONCRETE PAVEMENT, TYPE III }
 3" BITUMINOUS CONCRETE PAVEMENT, TYPE I } (STA 0+15 TO 0+46)
 18" SUBBASE }

 3" AGGREGATE SURFACE COURSE } (STA 0+46 TO 3+70)
 18" SUBBASE }

MATERIAL ITEM	THICKNESS TOLERANCE
PAVEMENT (TOTAL DEPTH)	± 1/4"
SUBBASE	± 1/2"
SAND BORROW	± 1"

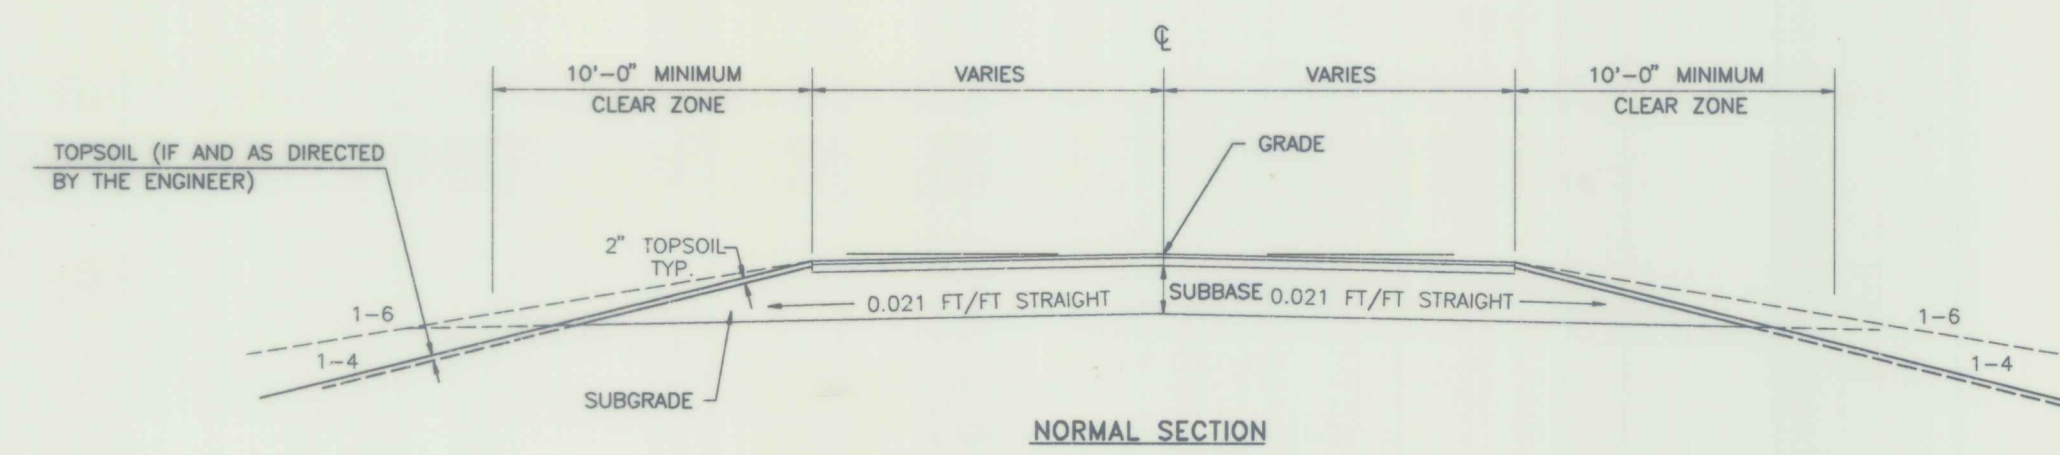

STATE OF VERMONT AGENCY OF TRANSPORTATION			
Town Of	BRAINTREE	Bridge No.	6
Highway No.	VT. ROUTE 12A	Log. Sta.	
		Surv. Sta.	
VT RTE 12A OVER THE THIRD BRANCH OF THE WHITE RIVER			
TYPICAL SECTION			
Designed By	J. Warner	Drawn By	N. Spaulding
Checked By	Date	Bridge Design Supervisor	Date
BRAINTREE BRS 0187(6)			
ROW SHEET 3 OF 10 SHEETS			