



SOUTH RAILING LOOKING SOUTH (VIEWING TRAFFIC FACE)
VT ROUTE 12A OVER THE 3RD BRANCH OF THE WHITE RIVER, BRIDGE No 6

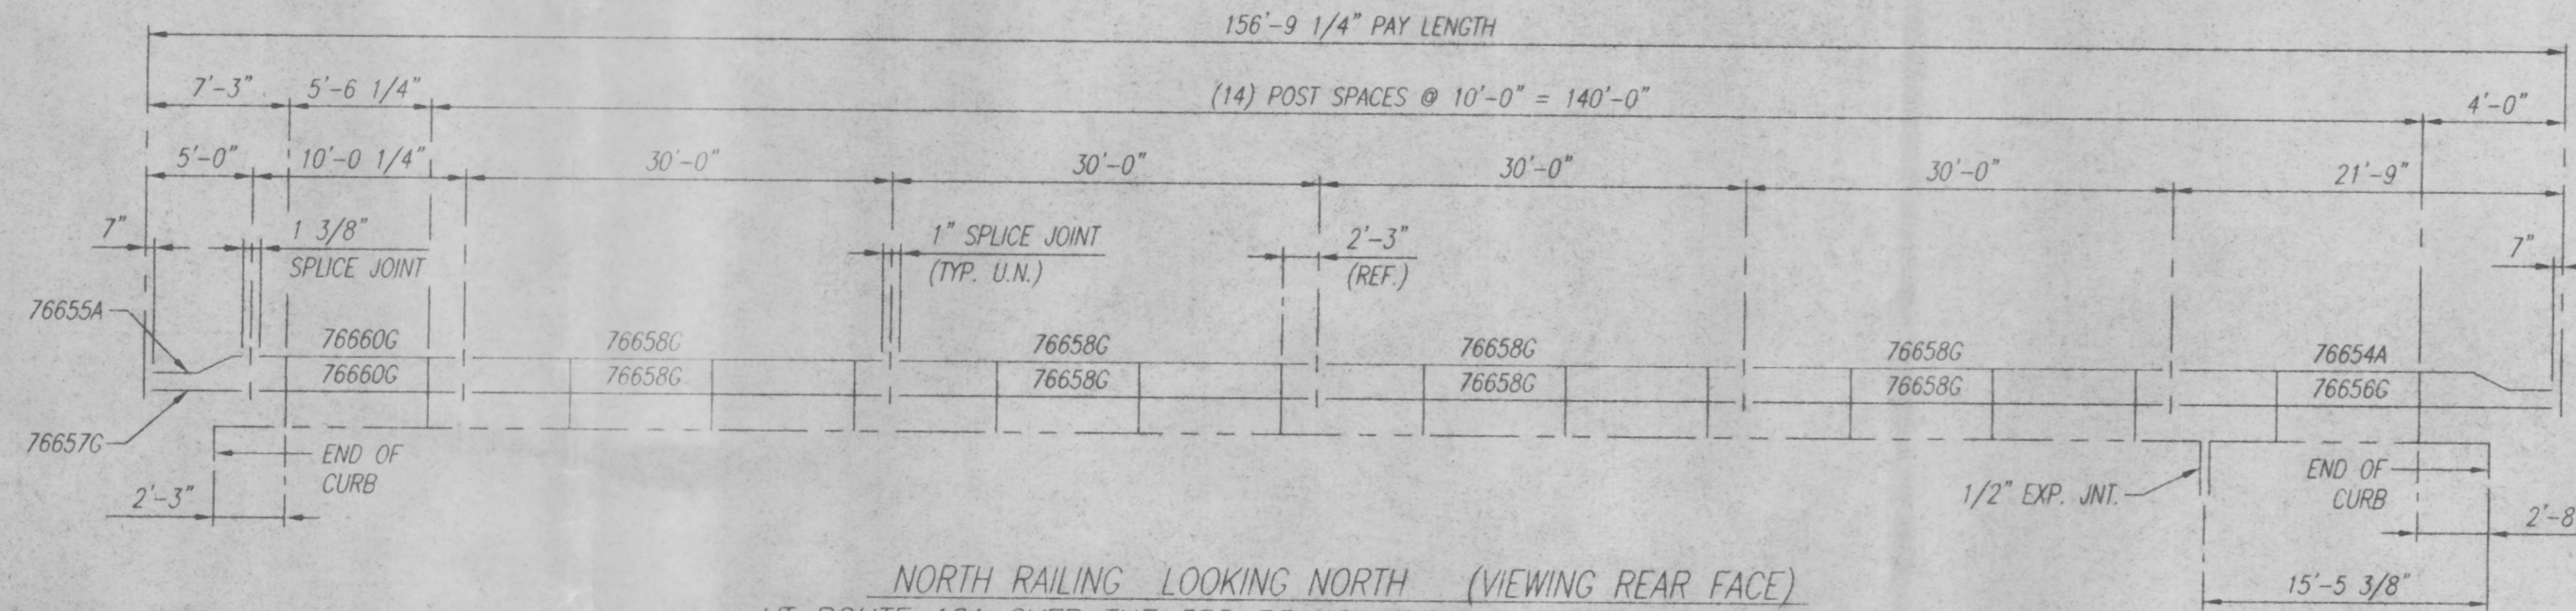

NORTH RAILING LOOKING NORTH (VIEWING REAR FACE)
VT ROUTE 12A OVER THE 3RD BRANCH OF THE WHITE RIVER, BRIDGE No 6

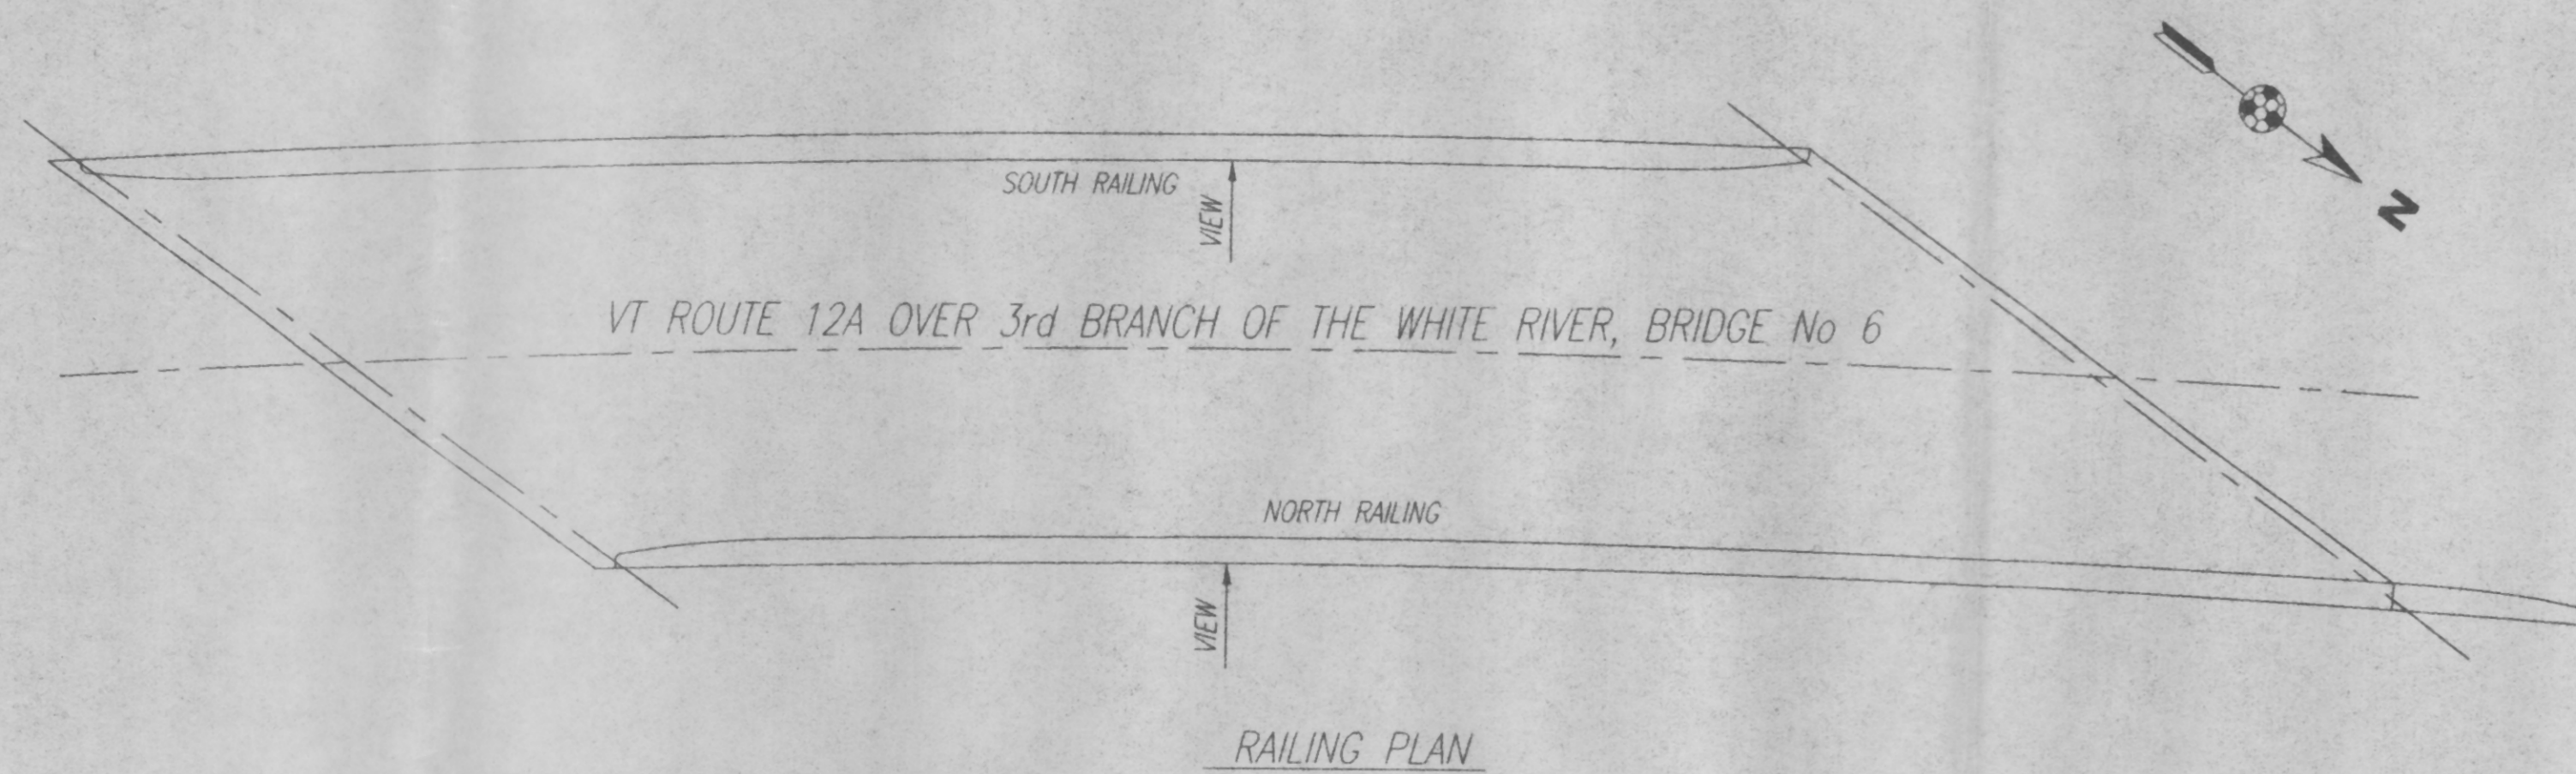

- NOTES:
1. ALL POSTS ARE (14392A)
 2. ALL SPLICES ARE (32124A)
 3. INSPECTED BY CONWELL
 4. FINISH: GALV A123
 5. TOTAL PAY LENGTH 295'-0"

This drawing and the information shown thereon is the sole property of TRINITY INDUSTRIES, INC. Neither the drawing nor such information is to be used for any purpose other than that for which it was specifically furnished by TRINITY INDUSTRIES, INC. nor is any reproduction authorized without written permission.

APPROVAL DRAWING

ISSUED
FEB 10 1997
ISSUED

SHOP DETAILS ARE ON SHEETS D1 & D2 OF 2 (22) 101635

REV.	CHK'D.	BY	DATE	REMARKS
			02/07/97	SENT FOR APPROVAL

STATE OF VERMONT
AGENCY OF TRANSPORTATION
BOX BEAM BRIDGE RAILING
TOWN OF BRAINTREE, COUNTY OF ORANGE
VT ROUTE 12A, BRIDGE No 6
PROJECT: BRS 0187 (6)

DRAWN Elzard A. Siv
CHECKED James L. S.
APPROVED
DATE Fri, Jan 24

CUSTOMER F.R. LAFAYETTE, INC. P.O. No. 12529 ENG. FILE No. 101635

SHEET No. 21 of 22

TRINITY INDUSTRIES, INC. SYRO
DALLAS, TX DALLAS, TX FORT WORTH, TX
CENTERVILLE, UT LIMA, OH ELIZABETHTOWN, KY
DRAWING NUMBER (22) 101635