




M4-11
(RED TEXT ON WHITE BACKGROUND)

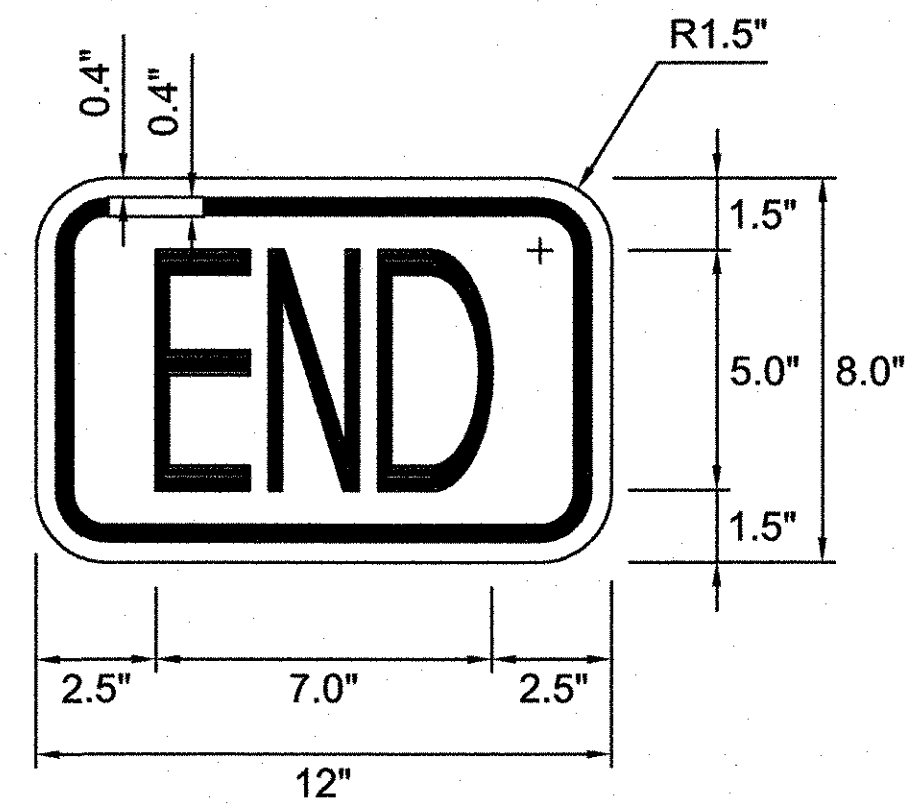


M4-12
(RED TEXT ON WHITE BACKGROUND)

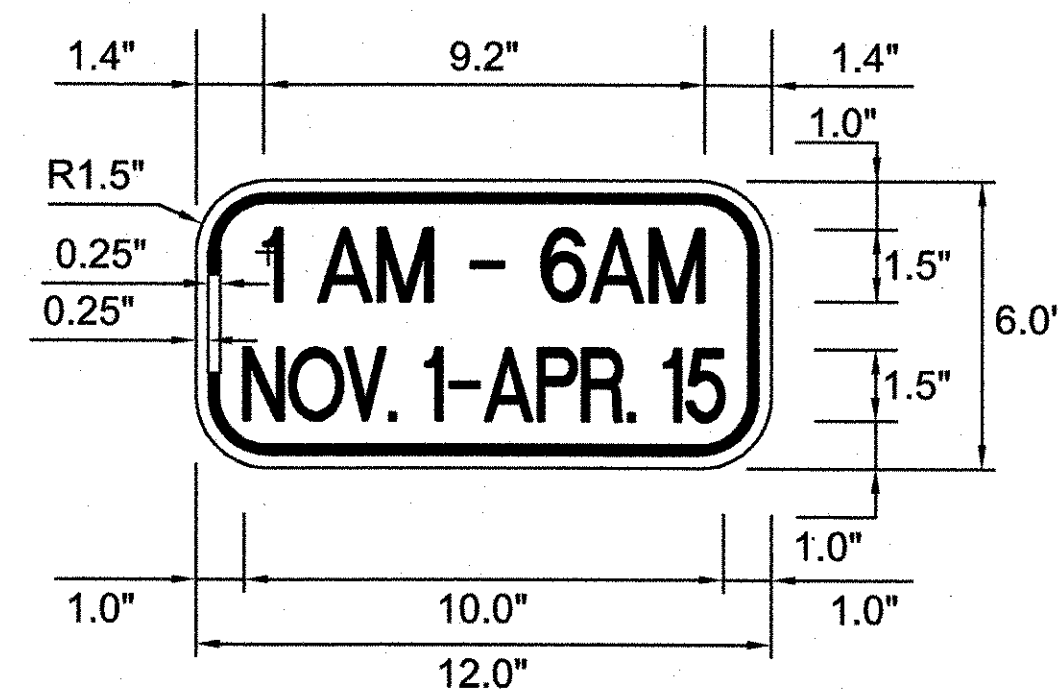

R8-3e
(RED TEXT ON WHITE BACKGROUND)

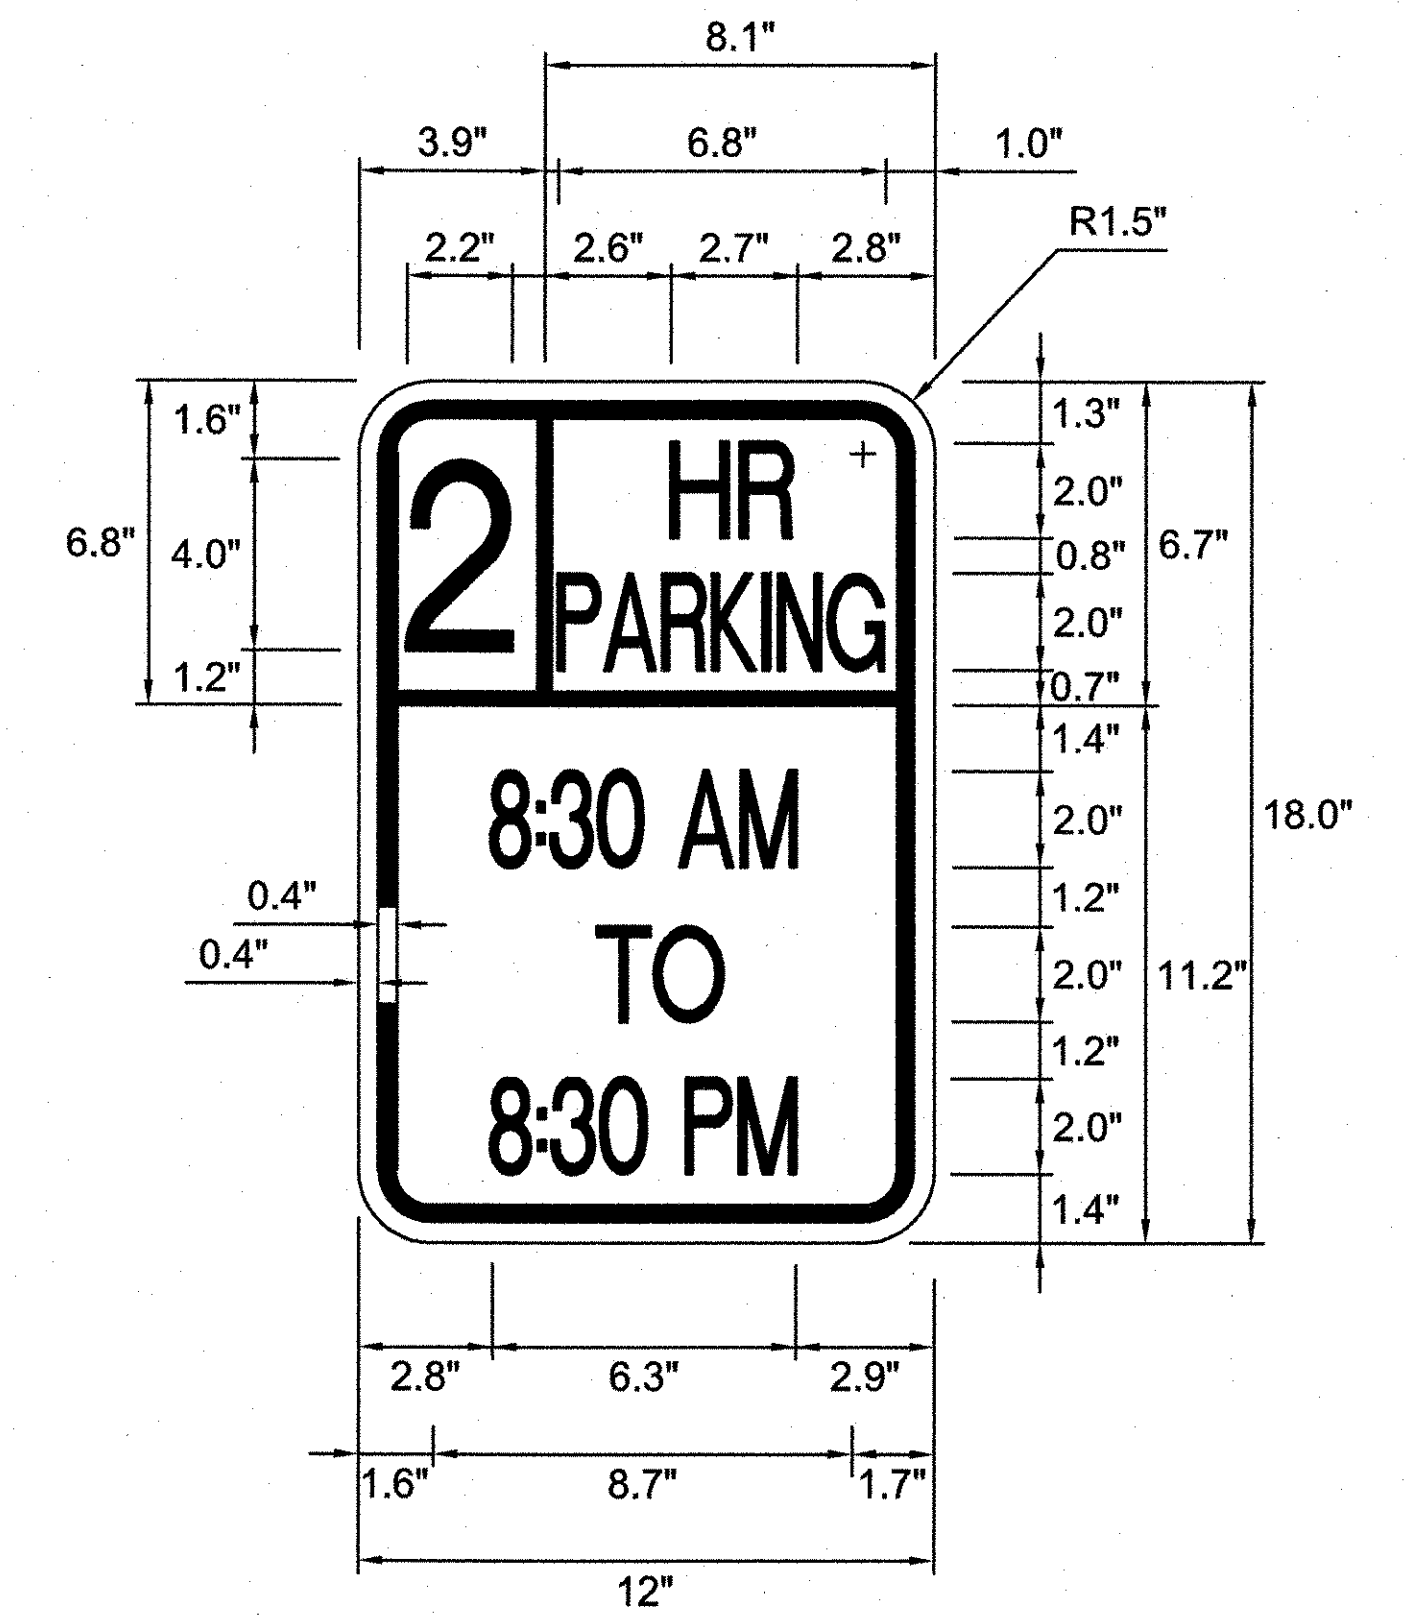

R7-108
(RED TEXT ON WHITE BACKGROUND)

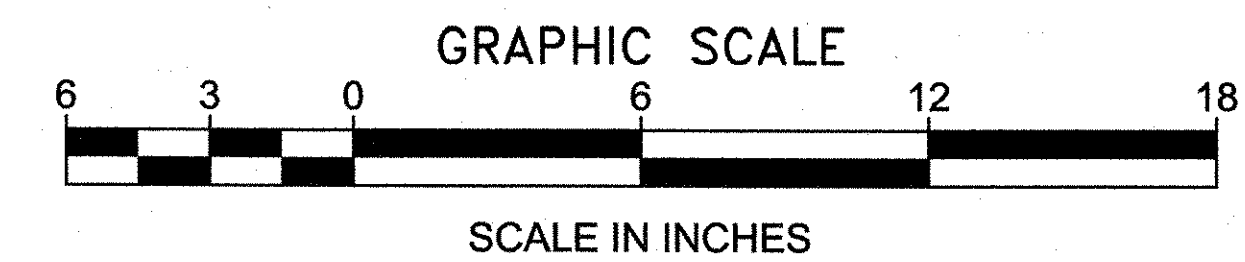

STATE OF VERMONT AGENCY OF TRANSPORTATION			
Town Of	JOHNSON	Bridge No.	37
Highway No.	VT ROUTE 15	Log Sta.	
		Surv. Sta.	
VT ROUTE 15 OVER THE GIHON RIVER			
SIGN DETAIL SHEET			
Designed By	T. Starr	Drawn By	T. Starr
Checked By	Date	Bridge Design Supervisor	Date
J. Warner		J. Byatt	
PROJECT	JOHNSON	PROJECT NO.	BRF 030-2(17)S
I.G.C. Info.			
Bridge Sheet No.		Sheet 40 Of 85	