


PLAN
SCALE: 1" = 10'-0"

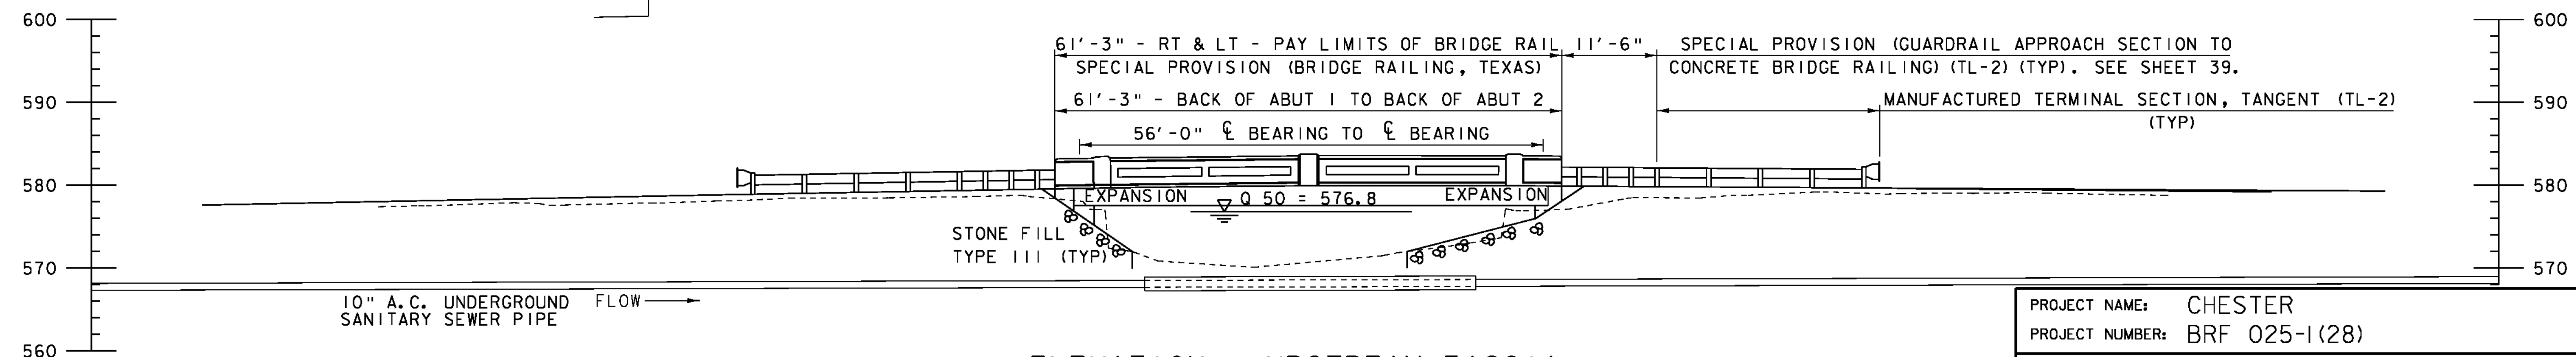

ELEVATION @ UPSTREAM FASCIA
SCALE: 1" = 10'-0"

PROJECT NAME: CHESTER	
PROJECT NUMBER: BRF 025-1(28)	
FILE NAME: 84e061/Str/s84e061pe.dgn	PLOT DATE: 20-SEP-2010
PROJECT LEADER: C.P.WILLIAMS	DRAWN BY: M.FESSEL
DESIGNED BY: R.S.YOUNG	CHECKED BY: R.S.YOUNG
BRIDGE 8 PLAN AND ELEVATION	SHEET 26 OF 124

