

** 1/4" TYPE IV OVER
 1/4" TYPE IV OVER
 2 1/2" TYPE II OVER
 2 1/2" TYPE II

VT RT II MATERIAL TRANSITION


HORIZONTAL SCALE: 1" = 20'-0"
 VERTICAL SCALE: NOT TO SCALE

SCALE 1" = 20'-0"
 20 0 20


TH 72 MATERIAL TRANSITION

HORIZONTAL SCALE: 1" = 20'-0"
 VERTICAL SCALE: NOT TO SCALE


SCALE 1" = 20'-0"
 20 0 20

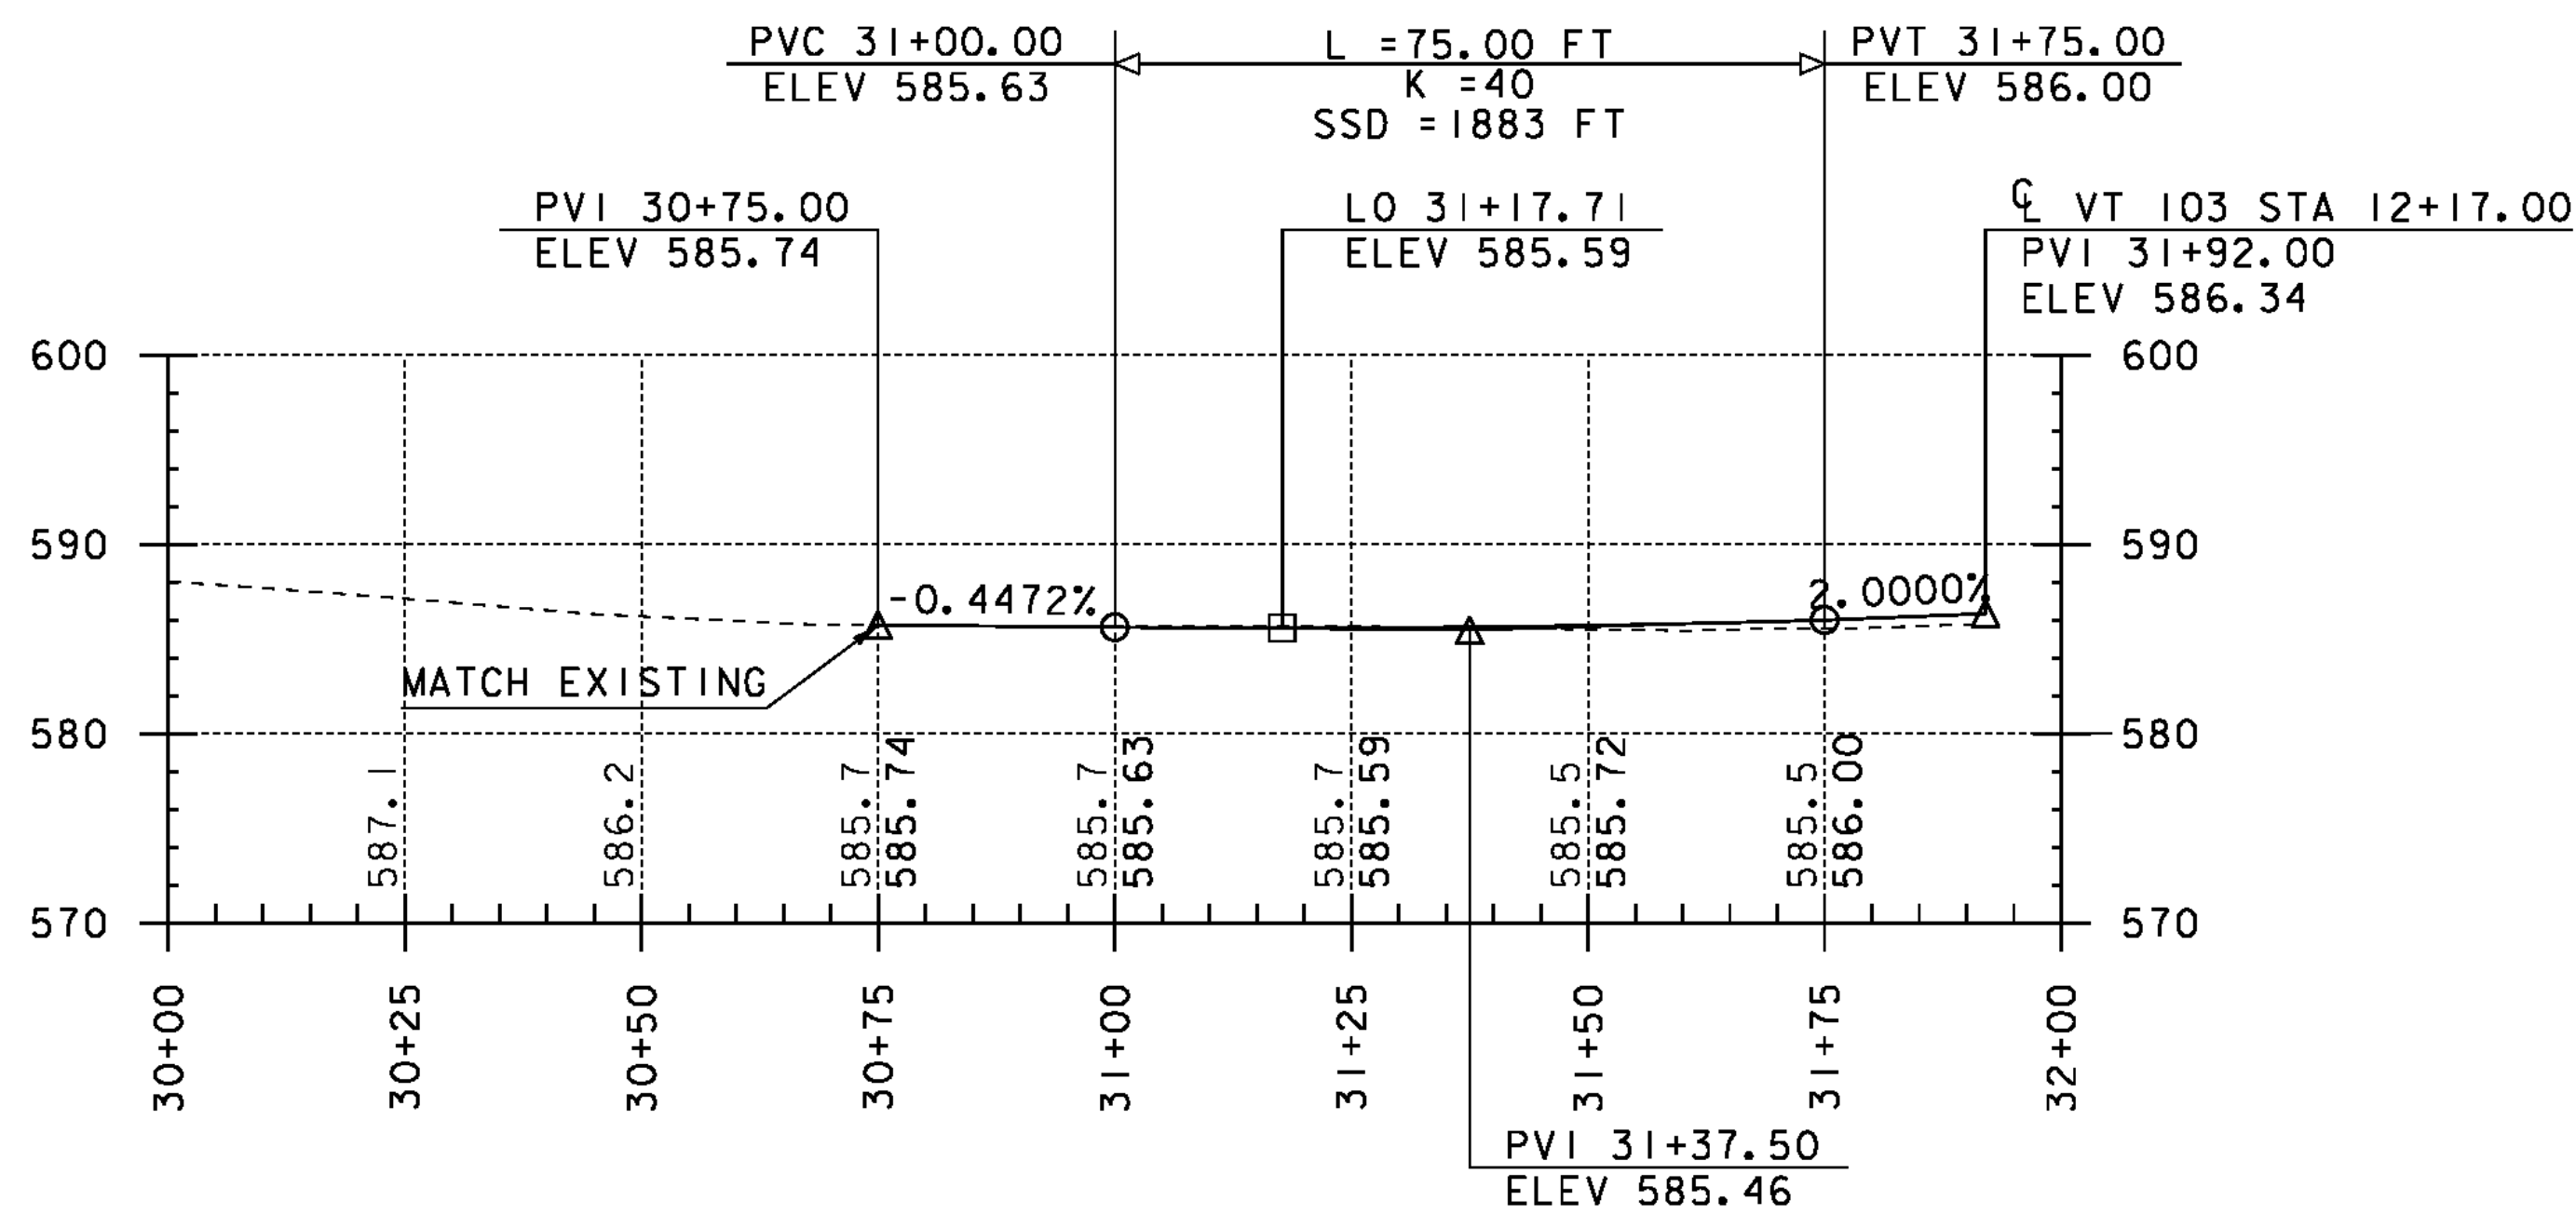

VT RT II PROFILE
 ALONG CL ALIGNMENT

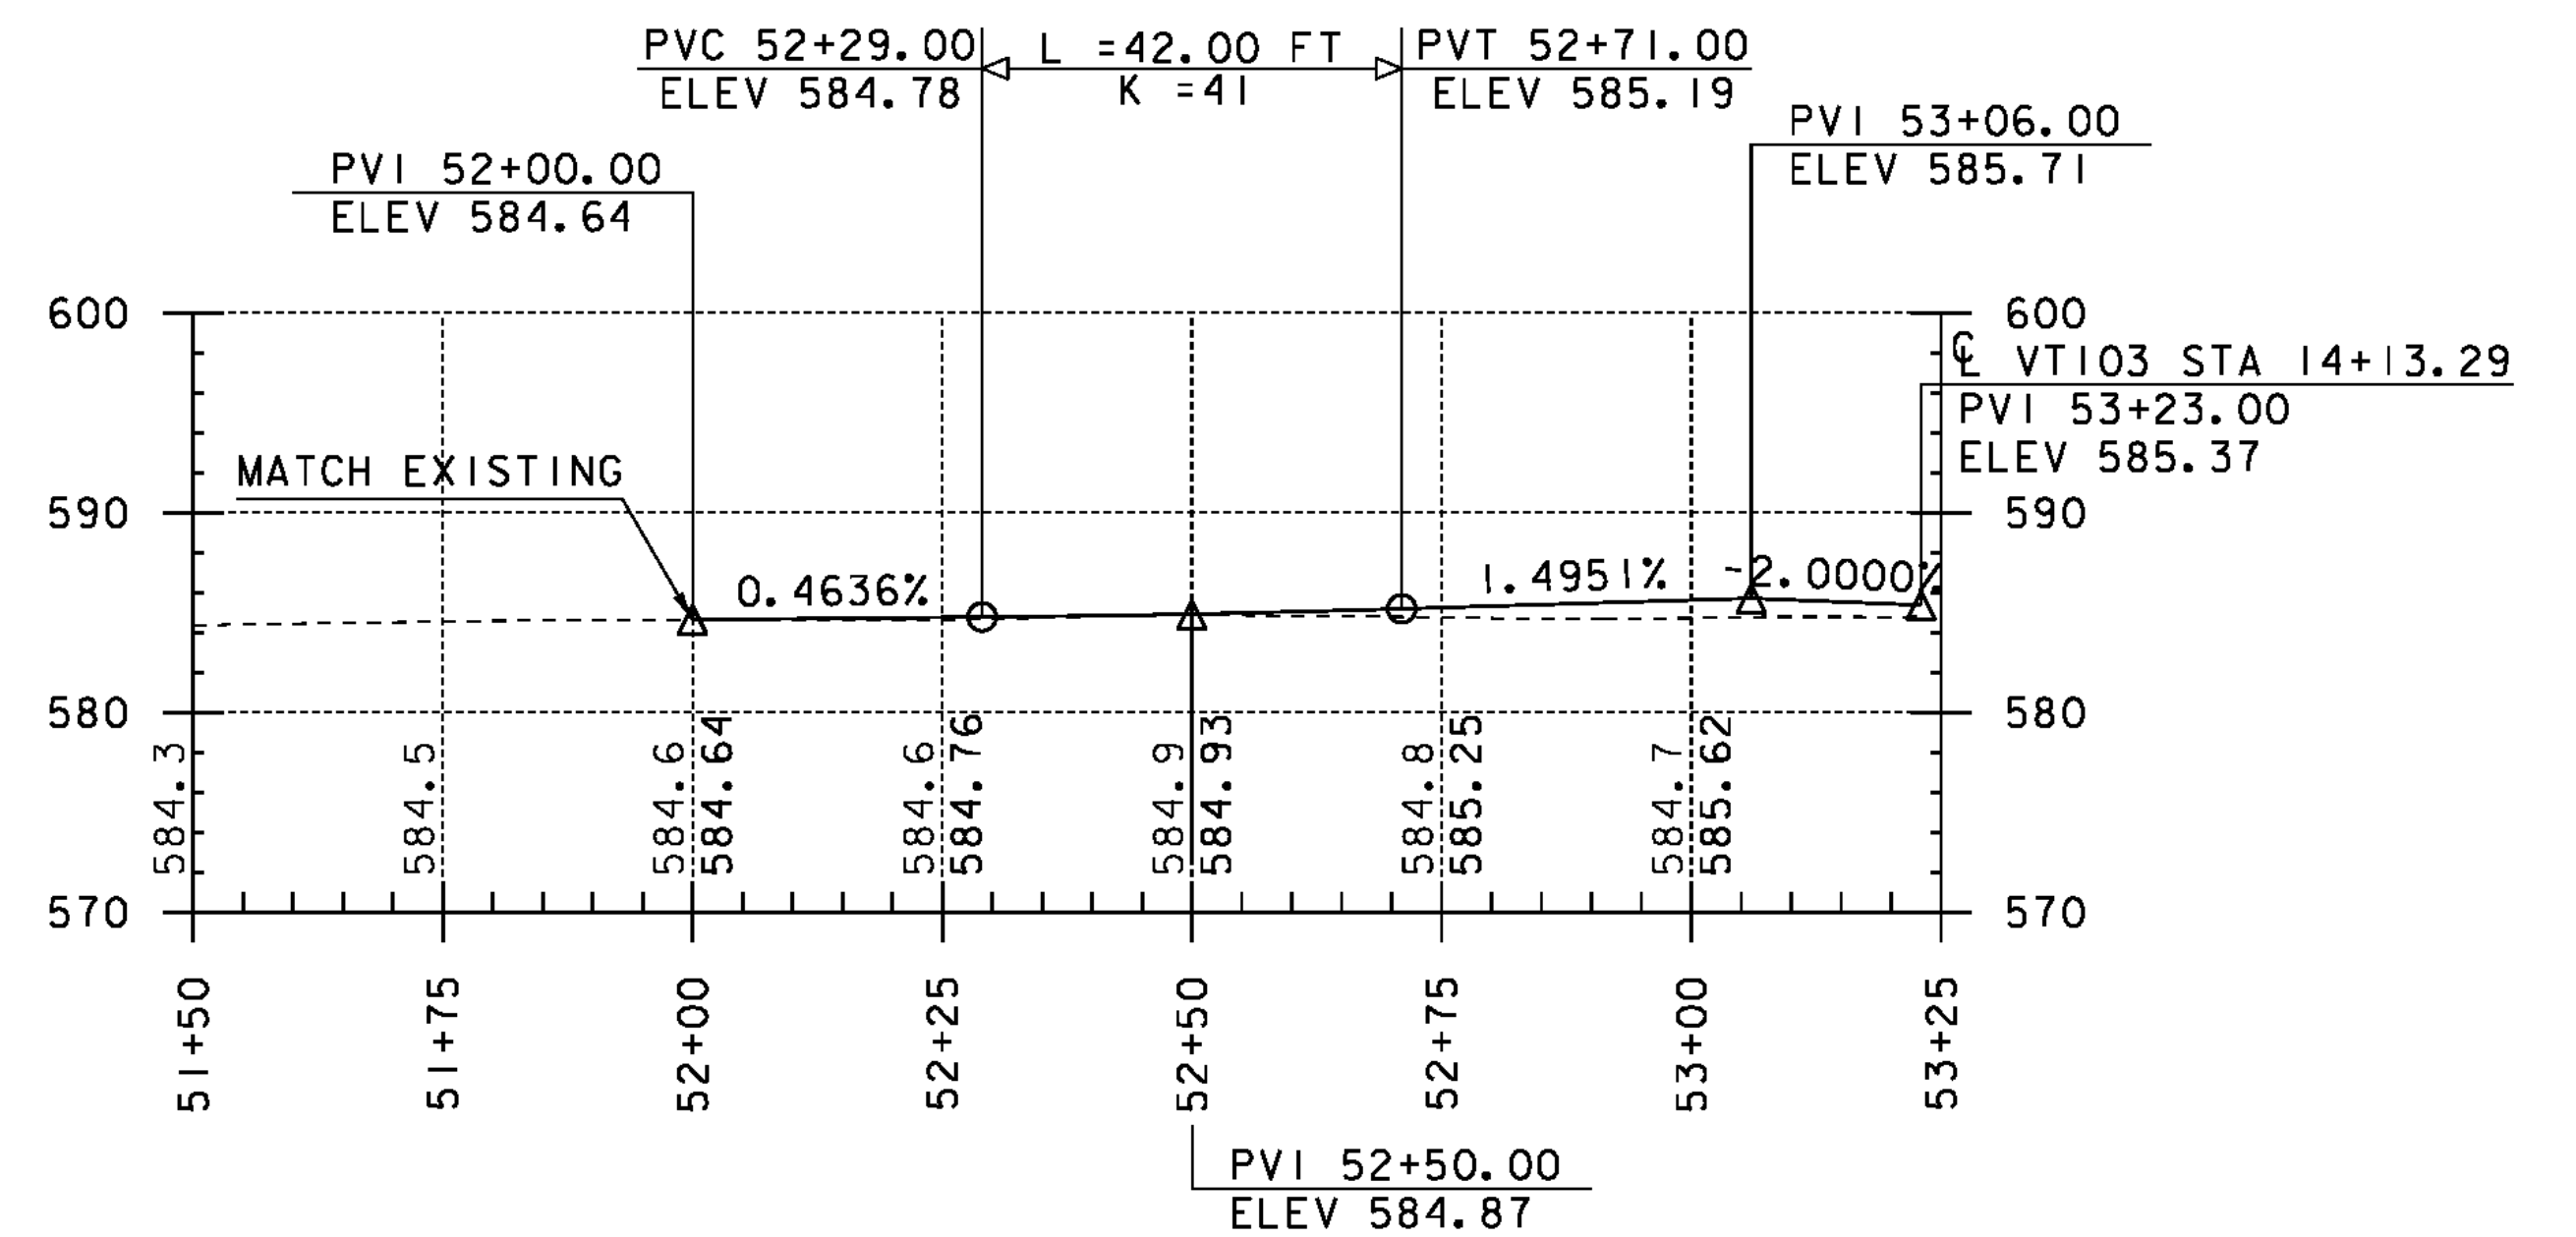

TH 72 PROFILE
 ALONG CL ALIGNMENT

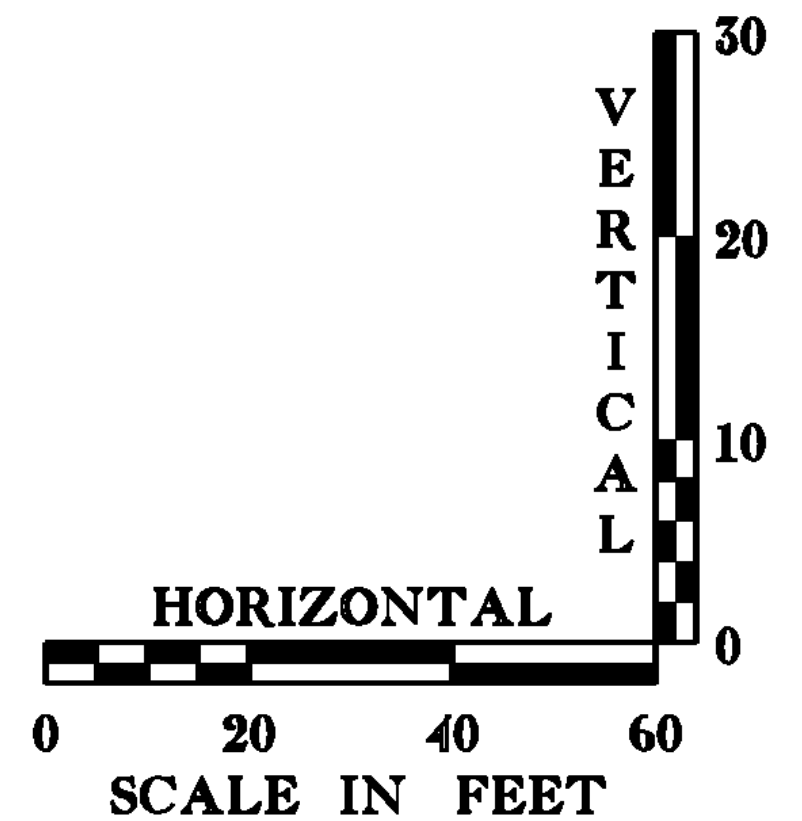

NOTE:

GRADES SHOWN TO THE NEAREST TENTH ARE EXISTING GROUND ALONG CL

GRADES SHOWN TO THE NEAREST HUNDREDTH ARE FINISH GRADE ALONG CL

PROJECT NAME:	CHESTER
PROJECT NUMBER:	BRF 025-(K37)
FILE NAME:	95b168\s95b168pro.dgn
PROJECT LEADER:	C.P.WILLIAMS
DESIGNED BY:	H.L.SALLS
BRIDGE 9 VT RT II & TH 72 PROFILE SHEET	
PLOT DATE:	20-SEP-2010
DRAWN BY:	L.J.STONE
CHECKED BY:	R.S.YOUNG
SHEET 72	OF 124