



24+50

BEGIN APPROACH
STA 24+50.00

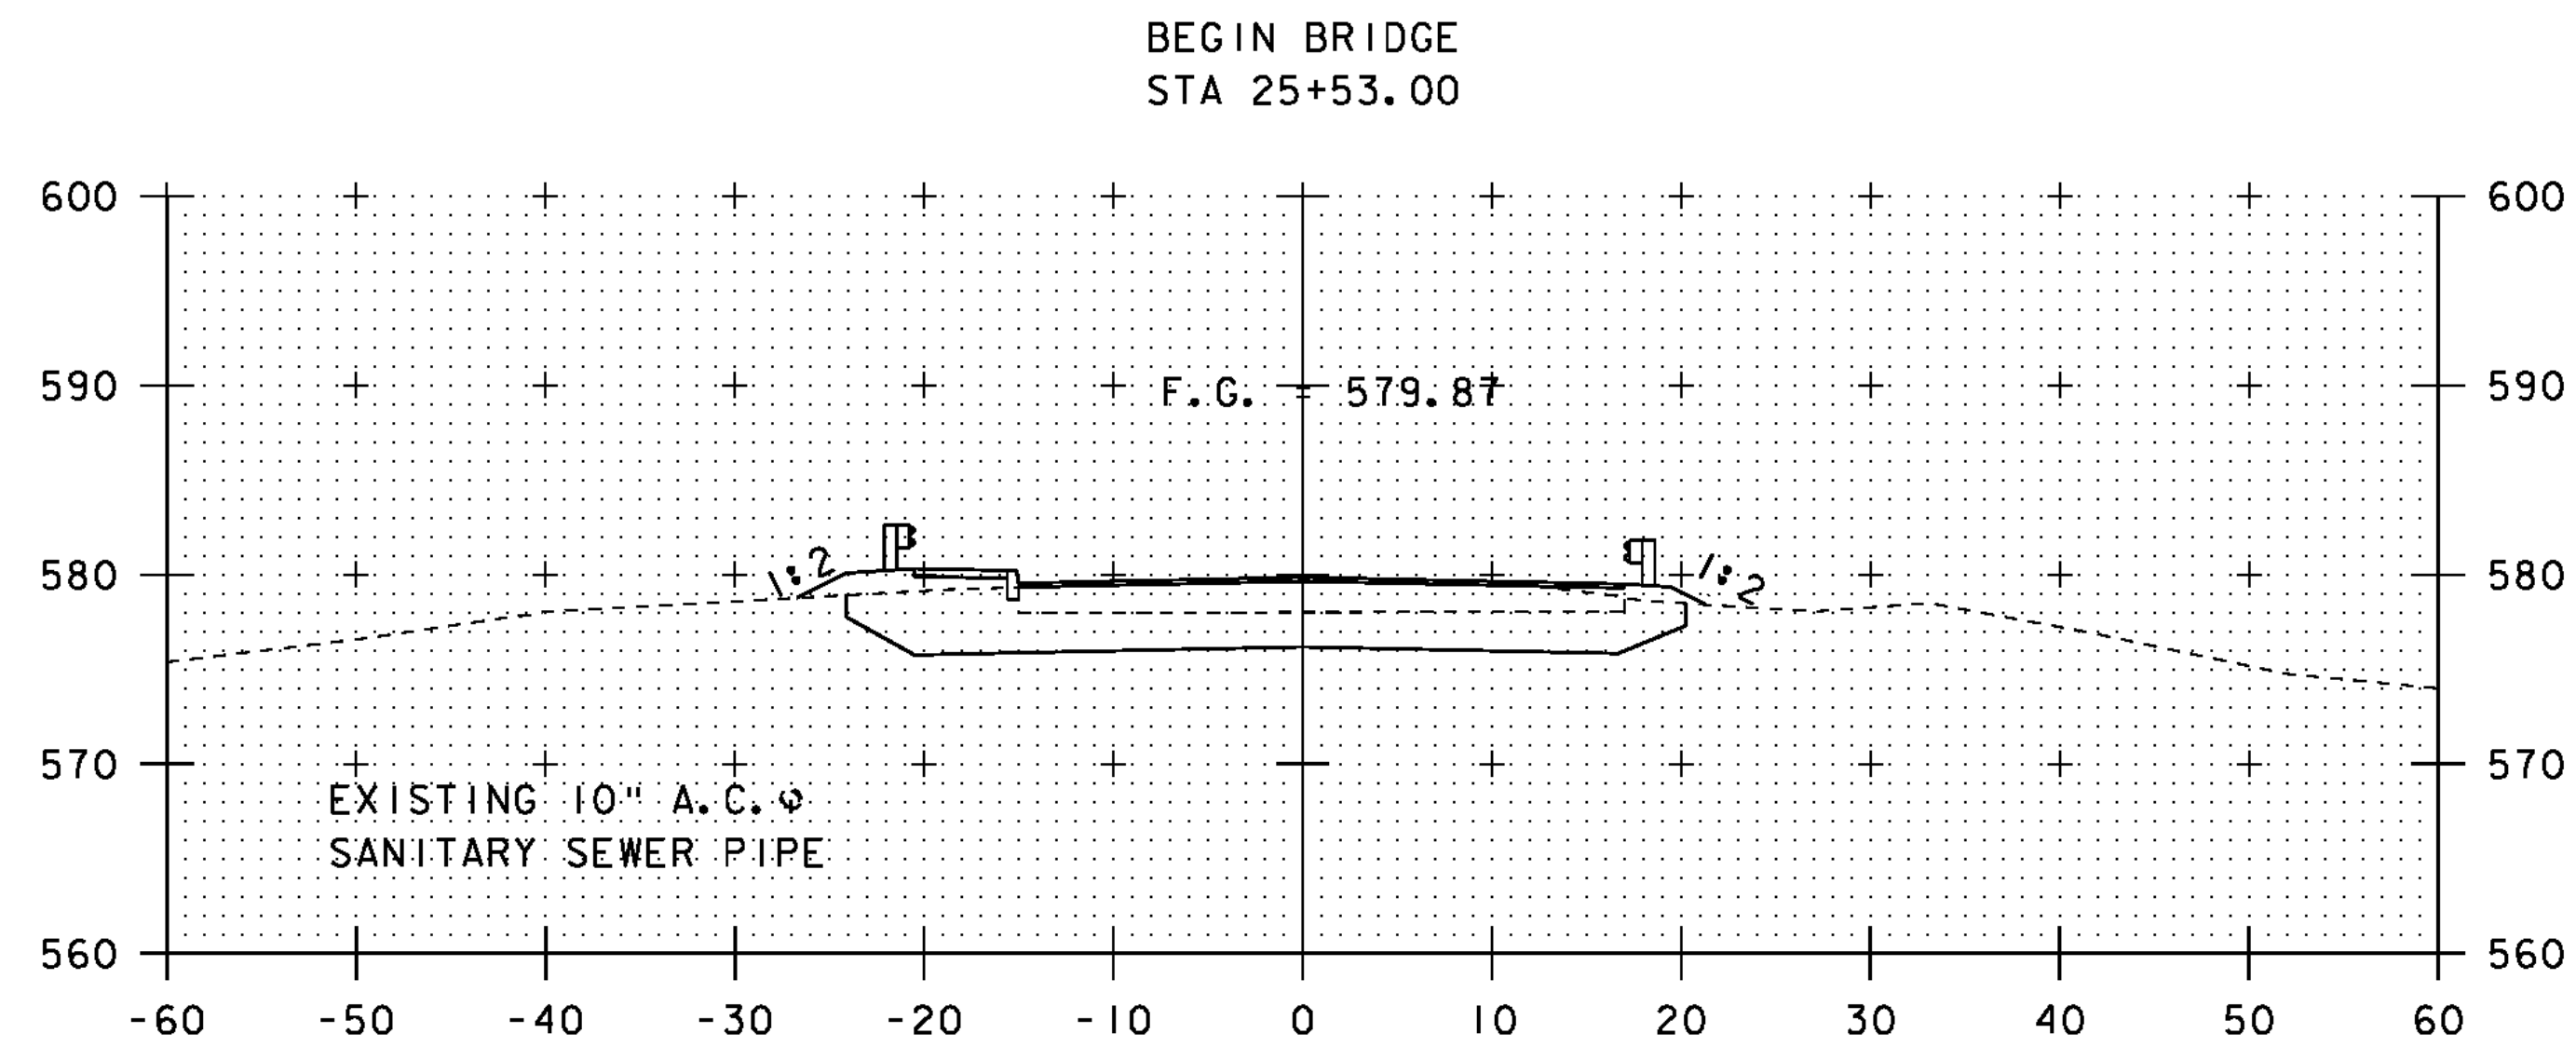


25+50

BEGIN BRIDGE
STA 25+53.00

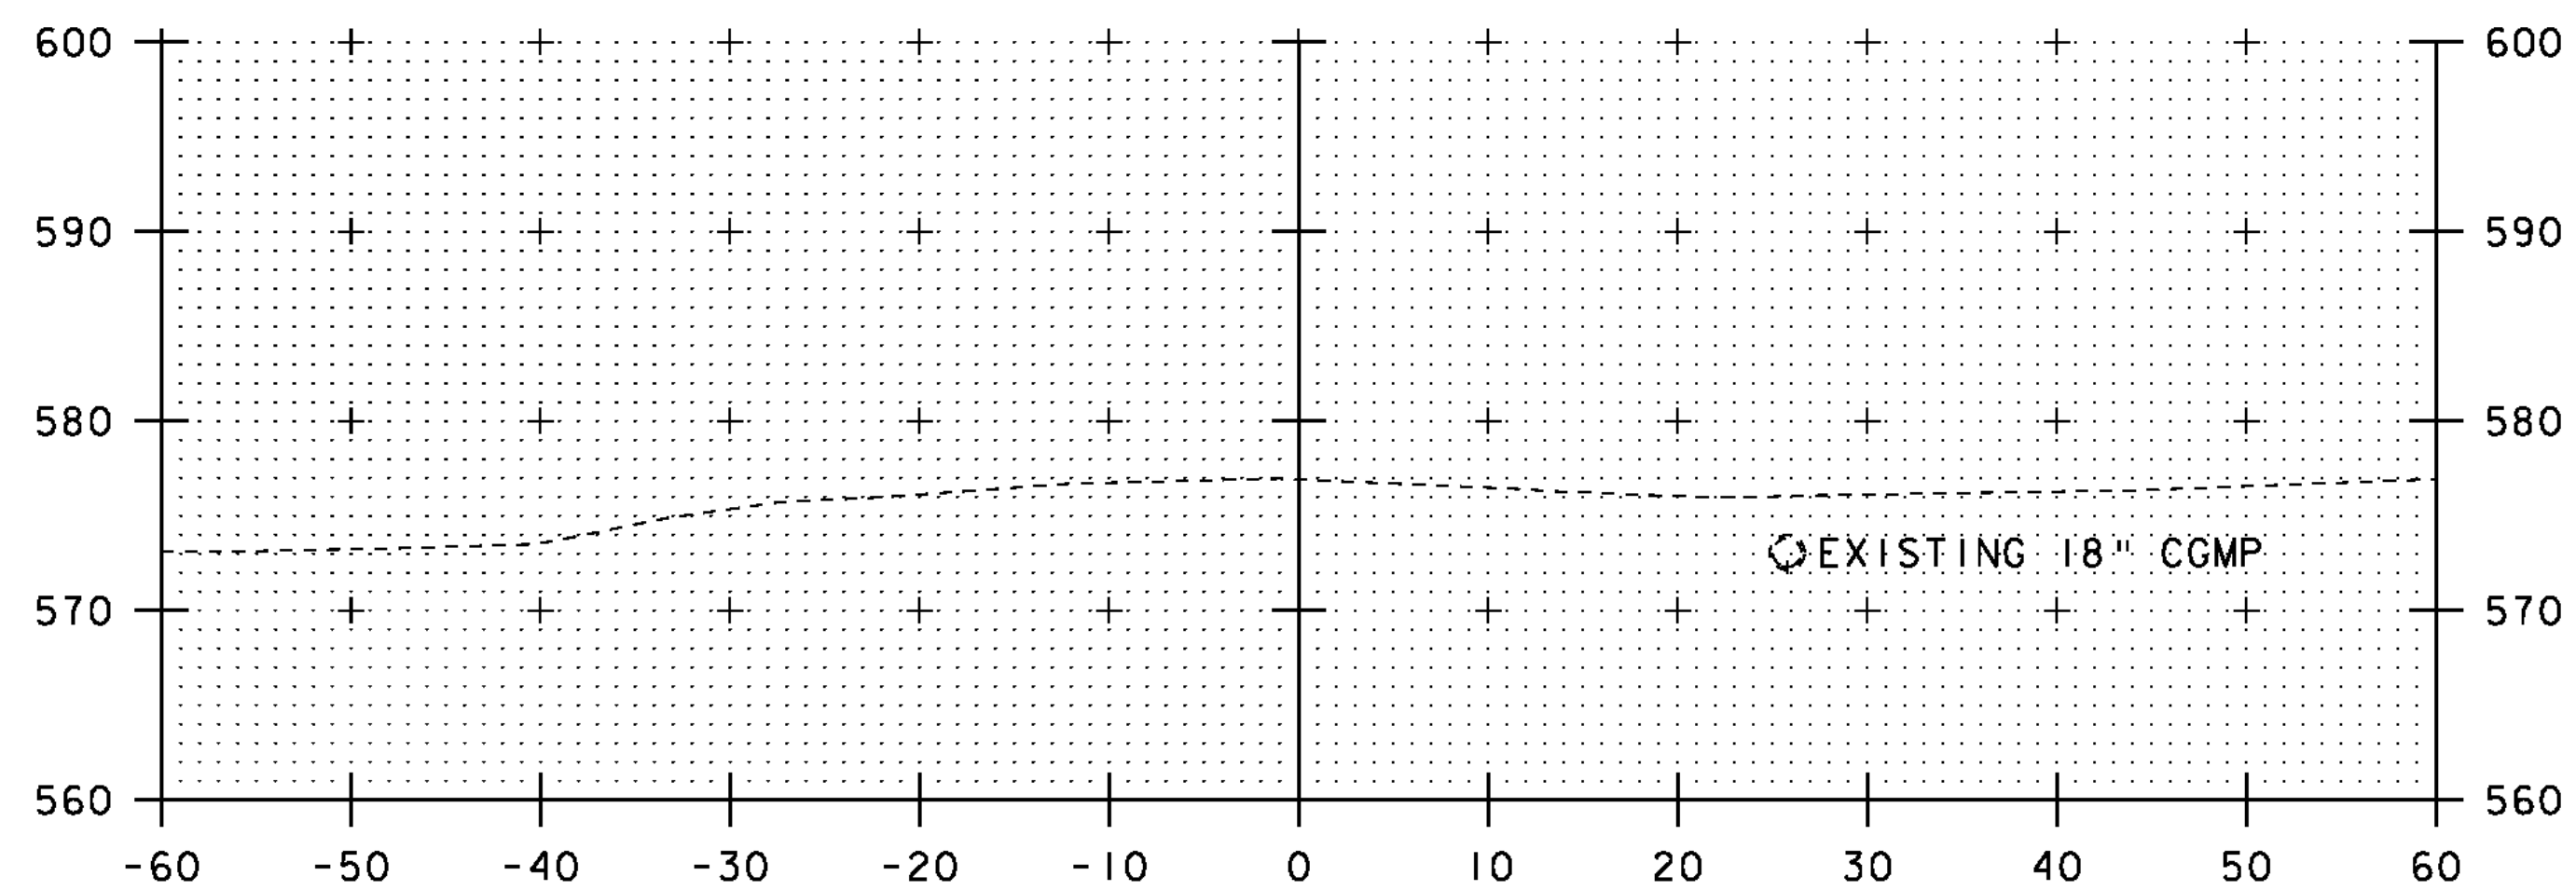


24+00

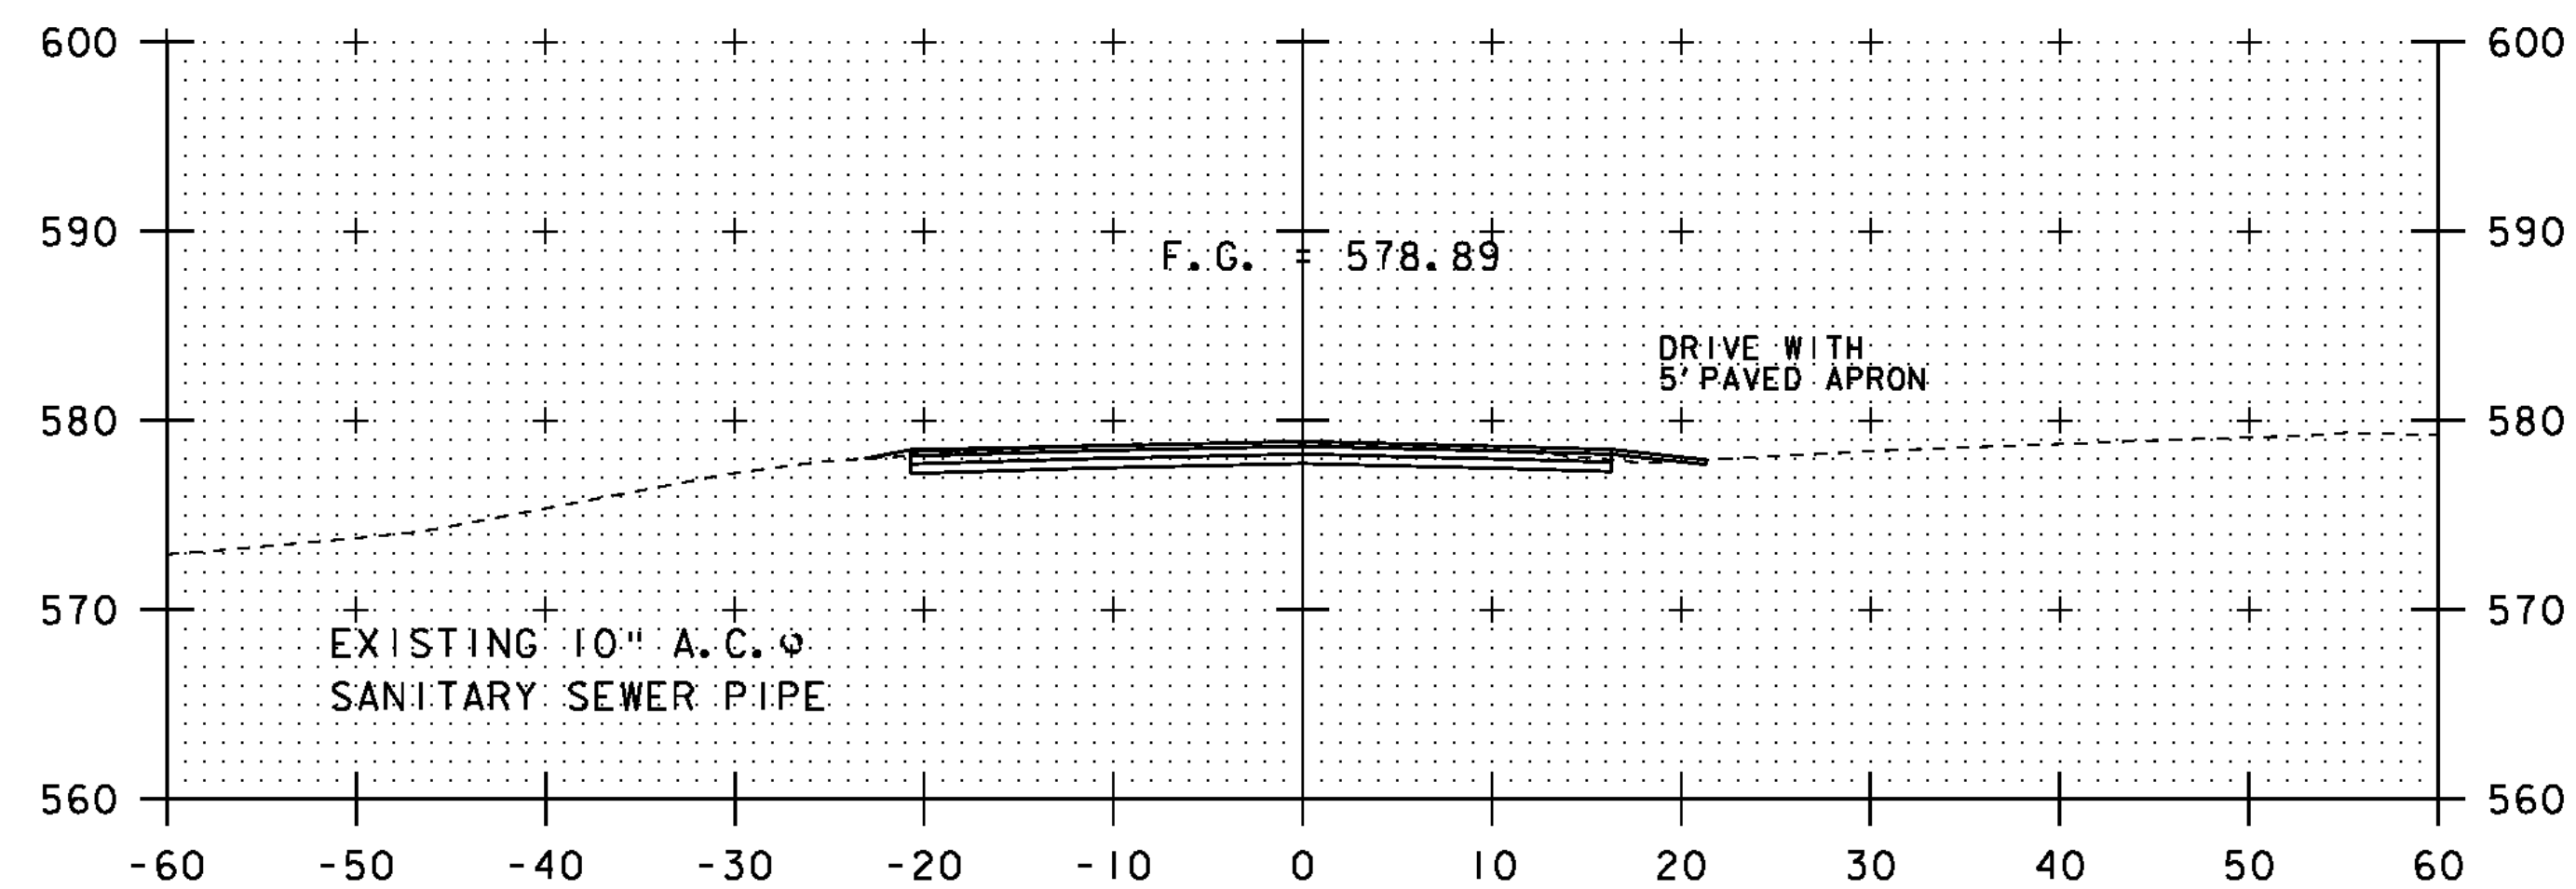

25+00

BEGIN PROJECT

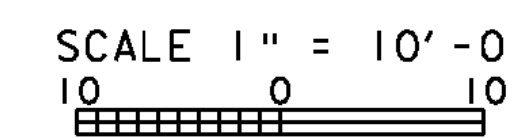

STA. 24+00 TO STA. 25+50

PROJECT NAME: CHESTER	
PROJECT NUMBER: BRF 025-1(28)	
FILE NAME: s84e061/Str/xsl.dgn	PLOT DATE: 20-SEP-2010
PROJECT LEADER: C.P.WILLIAMS	DRAWN BY: M.FESSEL
DESIGNED BY: R.S.YOUNG	CHECKED BY: R.S.YOUNG
BRIDGE 8 MAINLINE CROSS SECTIONS 1	SHEET 52 OF 124