

STATE OF VERMONT  
AGENCY OF TRANSPORTATION

Dated MAY 22 1984

CONTRACT PLANS  
THESE PLANS DO NOT REFLECT  
CHANGES MADE ON THE PROJECT.



Cooley Corporation  
Contractor

Ray Cooley  
Signature

President

PROPOSED IMPROVEMENT

RESURFACING PROJECT



[Signature]  
Title

TOWN OF: FAIRLEE Transportation Secretary's Signature

COUNTY OF: ORANGE

ROUTE NO: Vt. 25A & U.S. 5

ROUTE CLASS: FAP, FAS

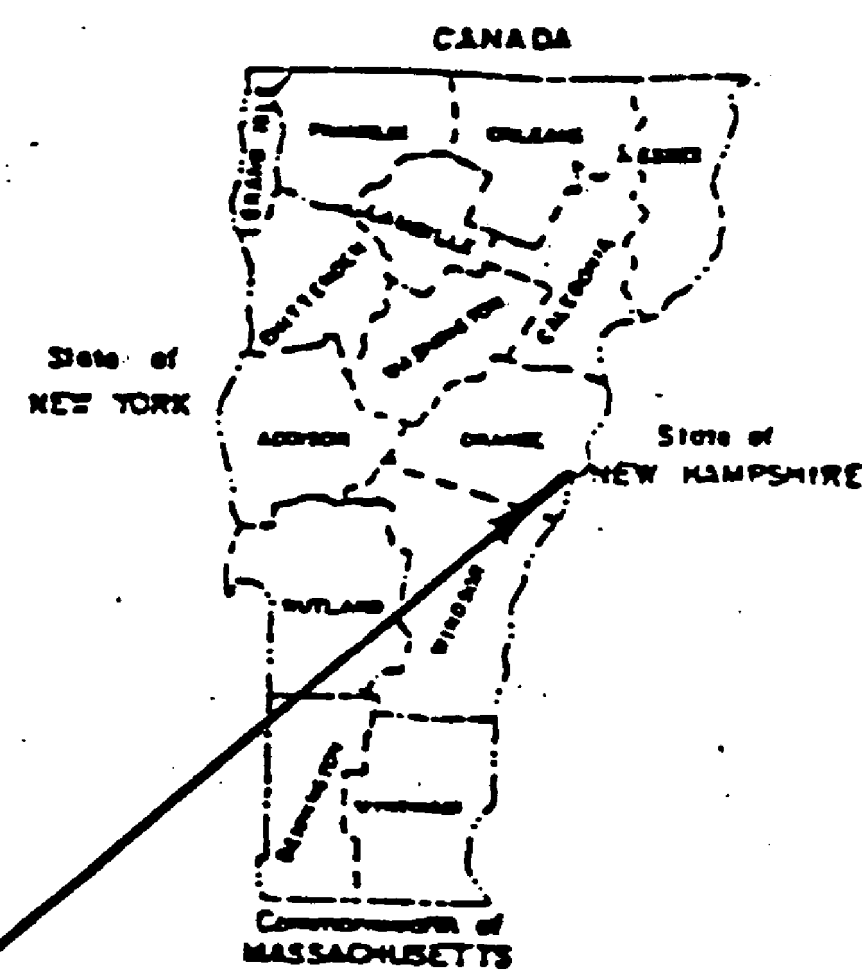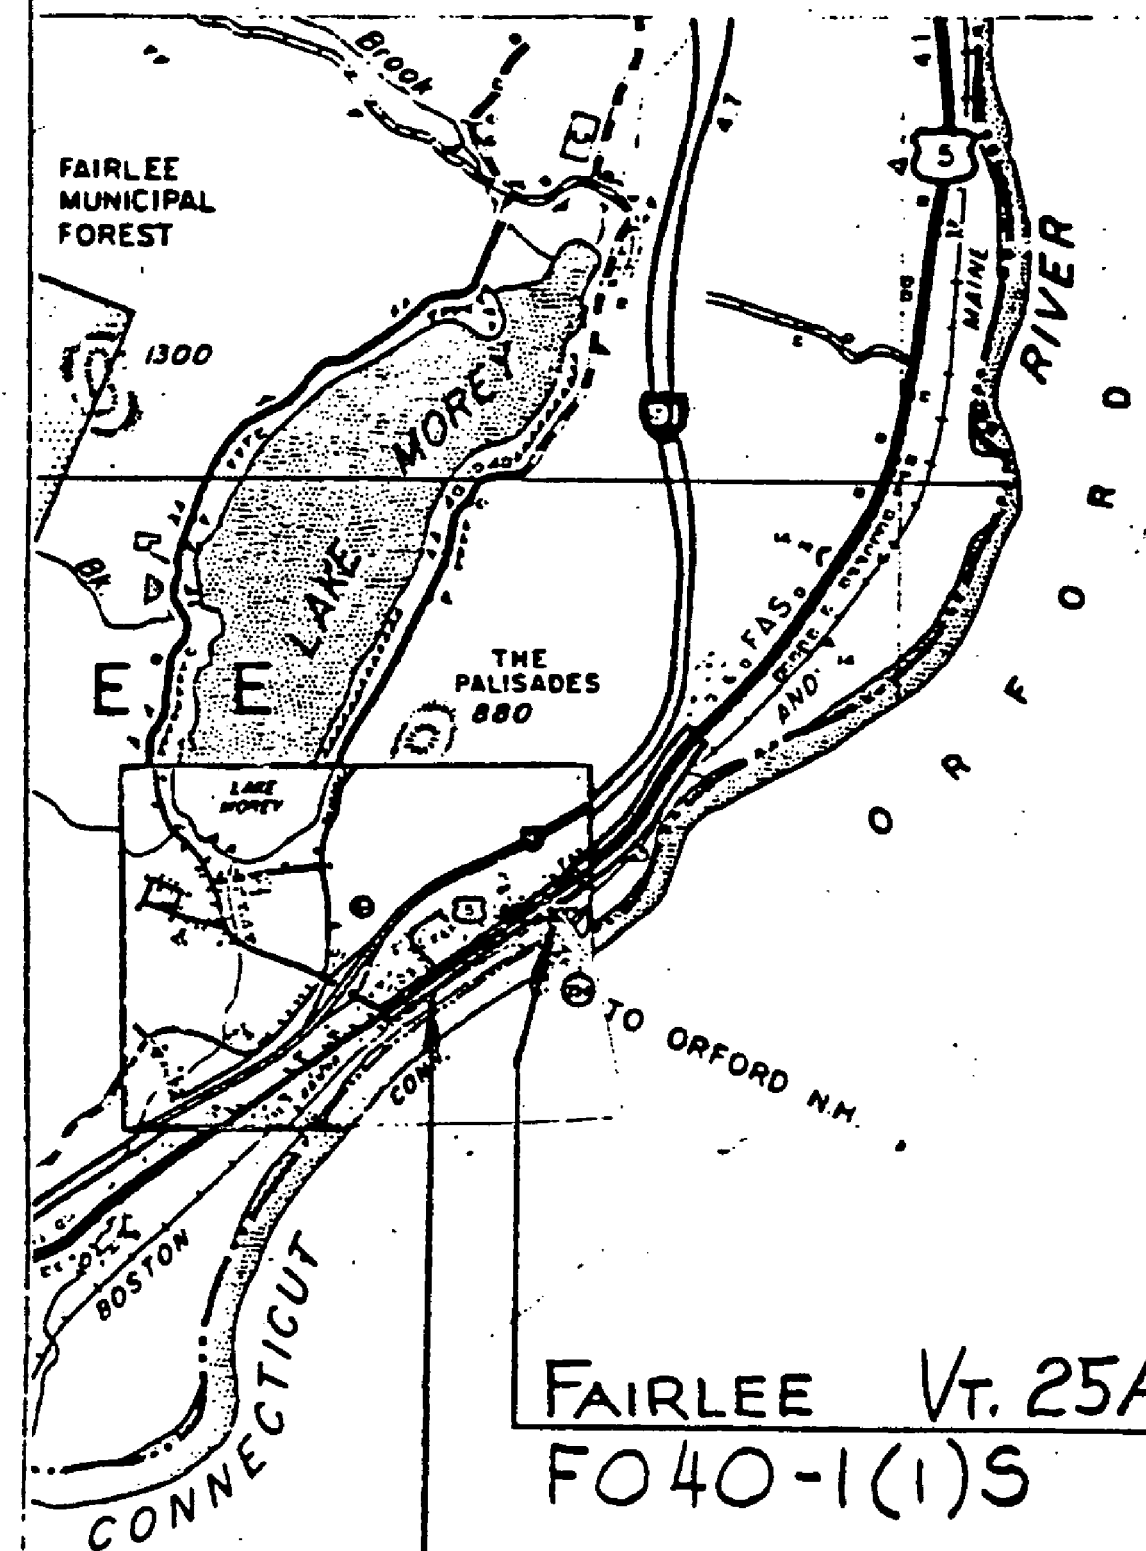

These plans are subject to such engineering changes as may be required by the Federal Highway Administration or the Director of Engineering and Construction.  
Construction is to be carried on in accordance with these plans and the Standard Specifications for Highway and Bridge Construction dated March, 1976, as approved by the Federal Highway Administration on October 27, 1976 for use on this project, including all subsequent revisions and such revised specifications and special provisions as are incorporated in these plans.

FAIRLEE Vt. 25A  
FO40-1(1)S  
FAIRLEE U.S. 5  
HMA 2524

0 0.5 1 2  
SCALE: 1" = 1 mi.

SEE SHEET 2 FOR INDEX

SUBMITTED BY ORDER OF THE STATE TRANSPORTATION BOARD	
APPROVED <u>S. J. Cooley</u>	DATE <u>4-81</u>
DIRECTOR OF ENGINEERING AND CONSTRUCTION	
DEPARTMENT OF TRANSPORTATION FEDERAL HIGHWAY ADMINISTRATION	
APPROVED _____	DATE _____
DIVISION ADMINISTRATOR	
PROJECT NO. <u>FO40-1(1)S- HMA 2524</u>	
SHEET 1 OF 23 SHEETS	