



TYPICAL SECTIONS & DESIGN DATA

ITEM 406.25 BITUMINOUS CONCRETE PAVEMENT
 LEVELING COURSE, TYPE III OR IV (164 TONS/MILE)
 AS DIRECTED BY THE ENGINEER
 1½" WEARING COURSE, (+½") TYPE III

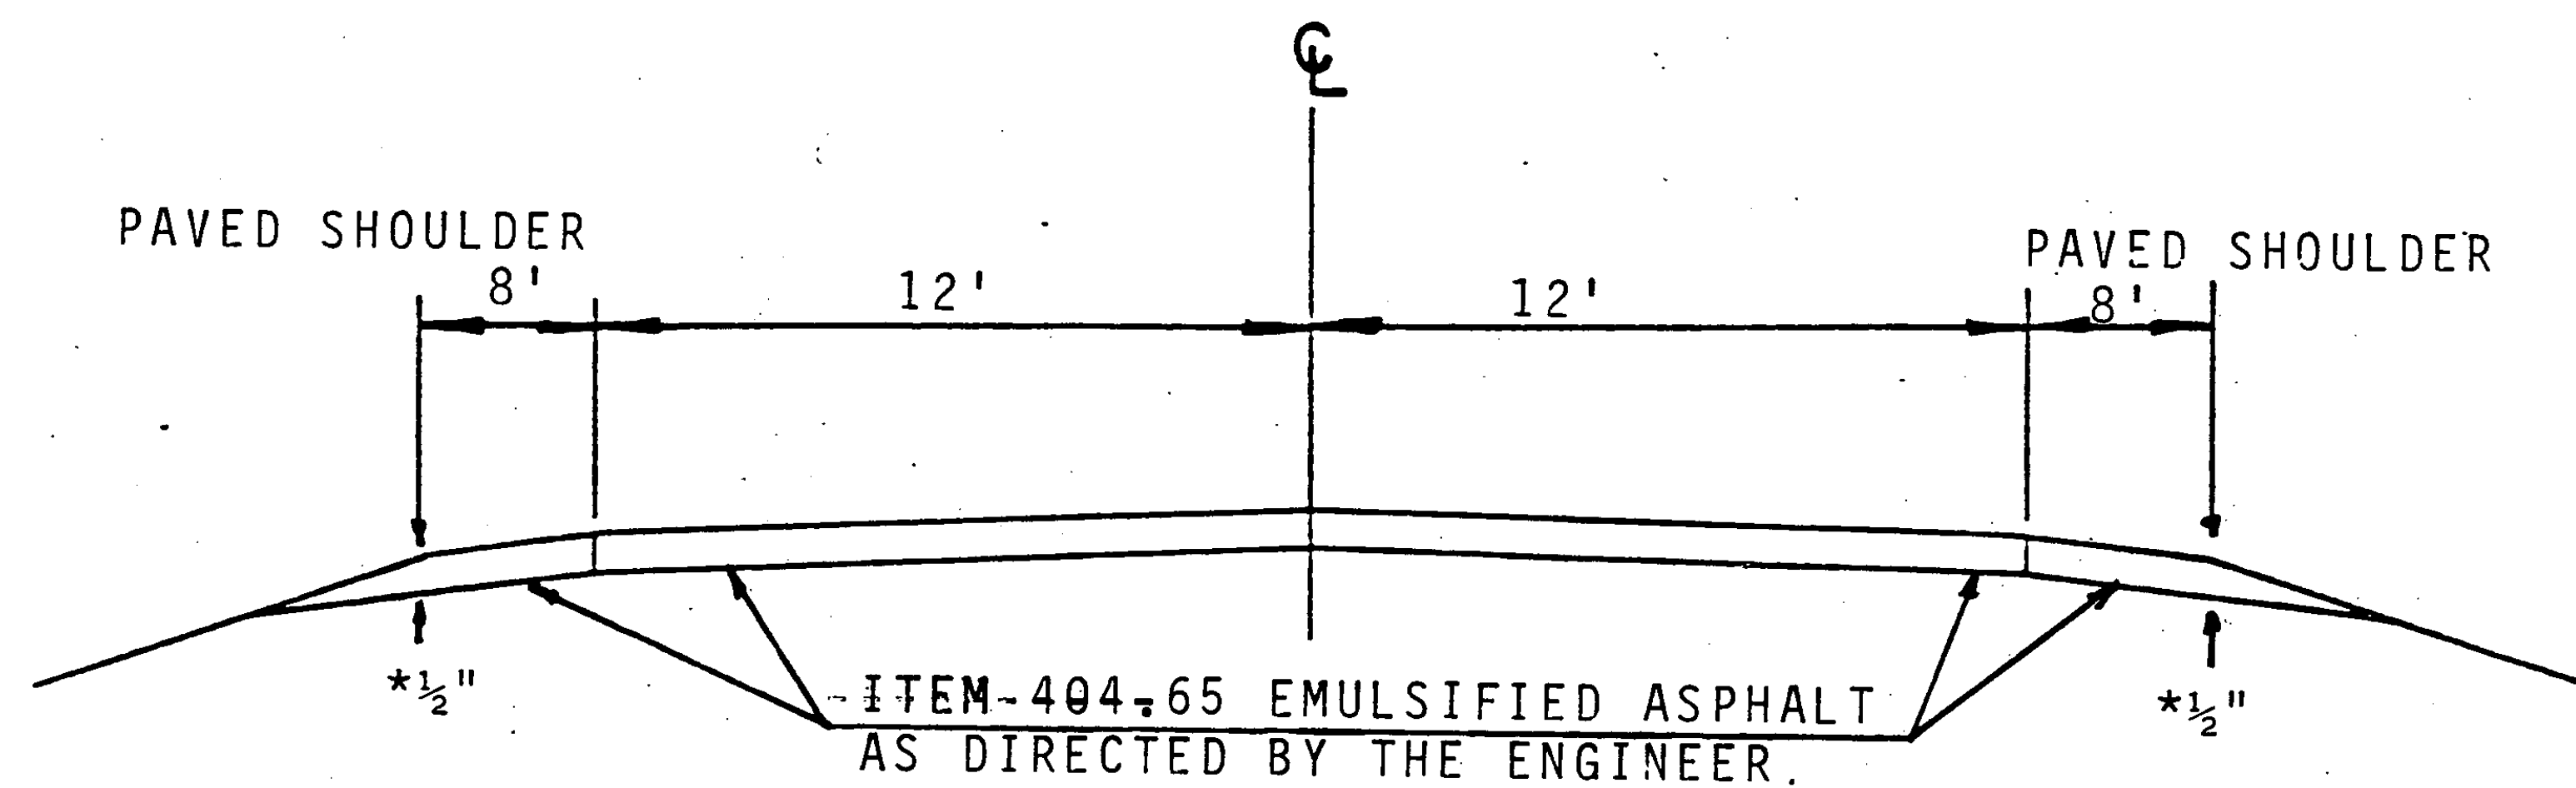

FAIRHAVEN MM 2.809 - WEST HAVEN MM 1.420

ITEM 406.25 BITUMINOUS CONCRETE PAVEMENT
 LEVELING COURSE, TYPE III OR IV (150 TONS/MILE)
 AS DIRECTED BY THE ENGINEER
 1½" WEARING COURSE, (+½") TYPE III

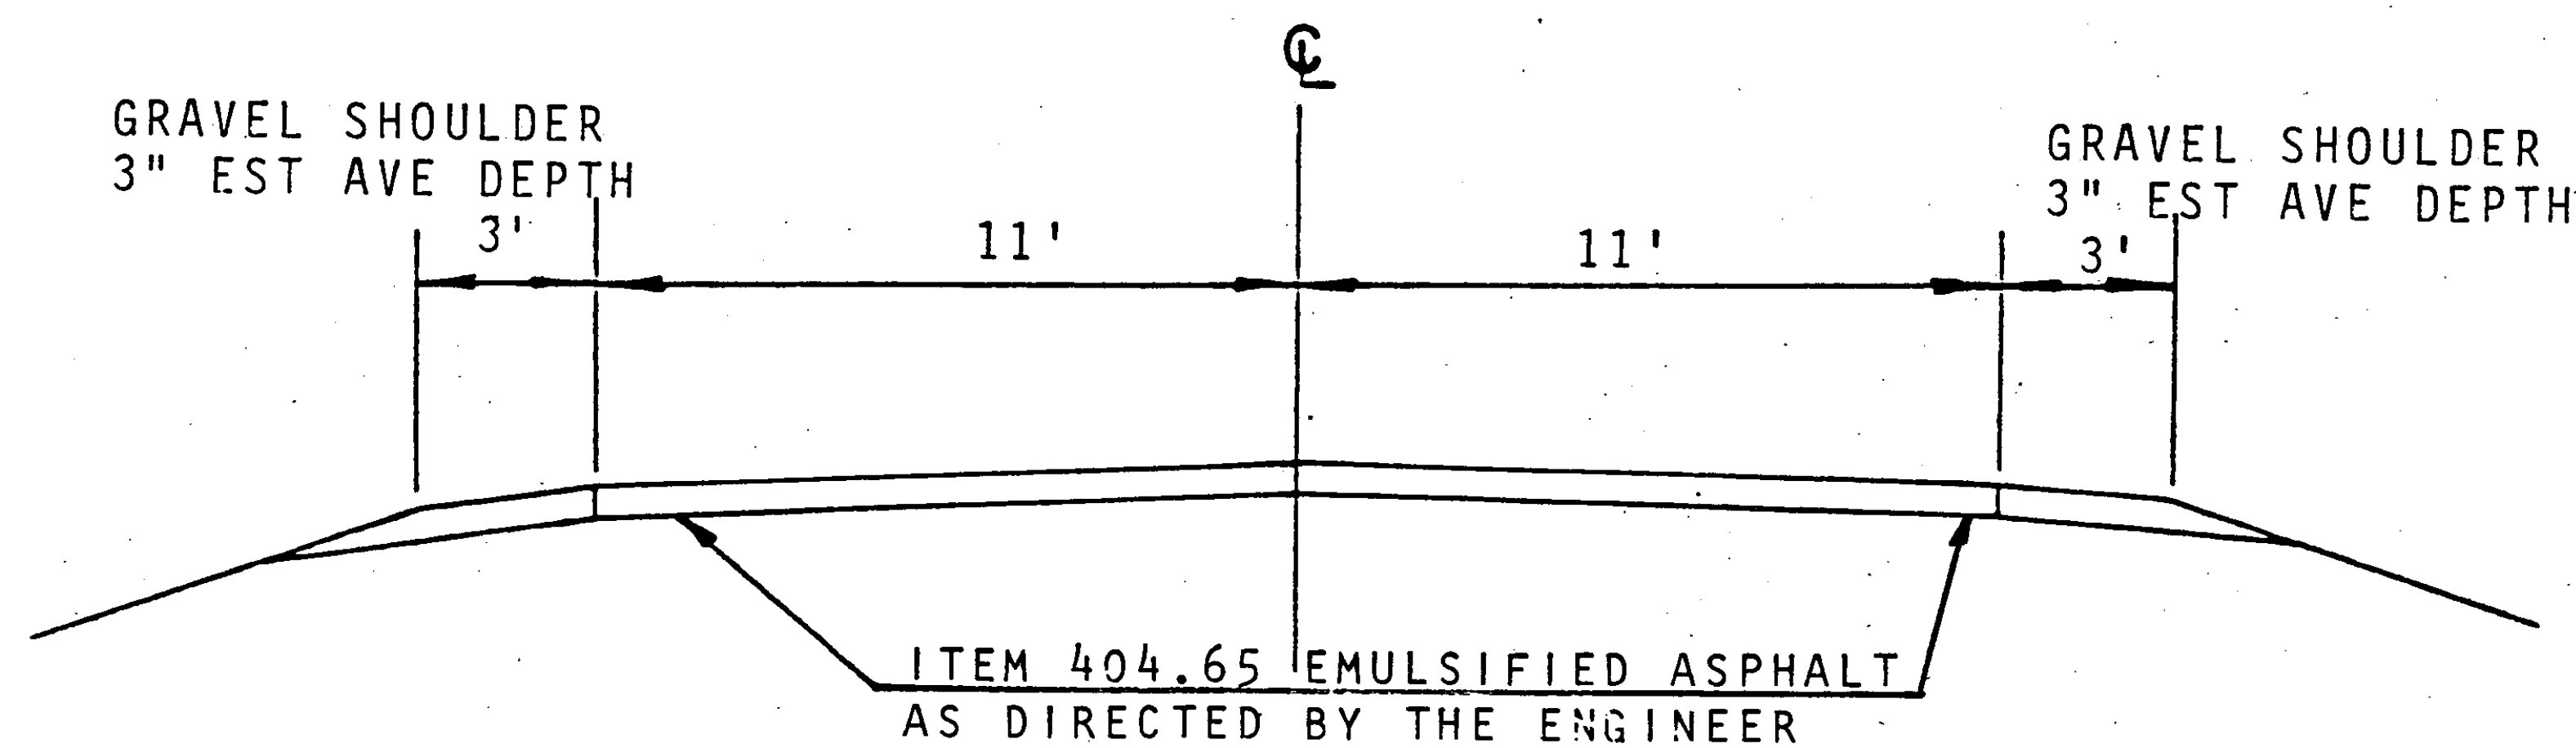

WEST HAVEN MM 1.420-1.730

TRAFFIC DATA
 1982 ADT = 3280
 V=50MPH

* SHOULDERS TO BE TAPERED FROM FULL DEPTH TO ½"

PROJECT FAIRHAVEN-WEST HAVEN

NO. HMA 2510
 SHEET 3 OF 14