

STATE OF VERMONT AGENCY OF TRANSPORTATION

Dated JUN 26 1984

THE LANE CONSTRUCTION CORPORATION
Contractor

N.W. Lewellyn
Signature
N.W. LEWELLYN
PRESIDENT



CONTRACT PLANS

THESE PLANS DO NOT REFLECT
CHANGES MADE ON THE PROJECT.

[Signature]

PROPOSED IMPROVEMENT

RESURFACING PROJECT


Transportation Secretary's Signature

TOWN OF: NEWFANE-TOWNSHEND

COUNTY OF: WINDHAM

ROUTE NO: VT-30

ROUTE CLASS: FAP

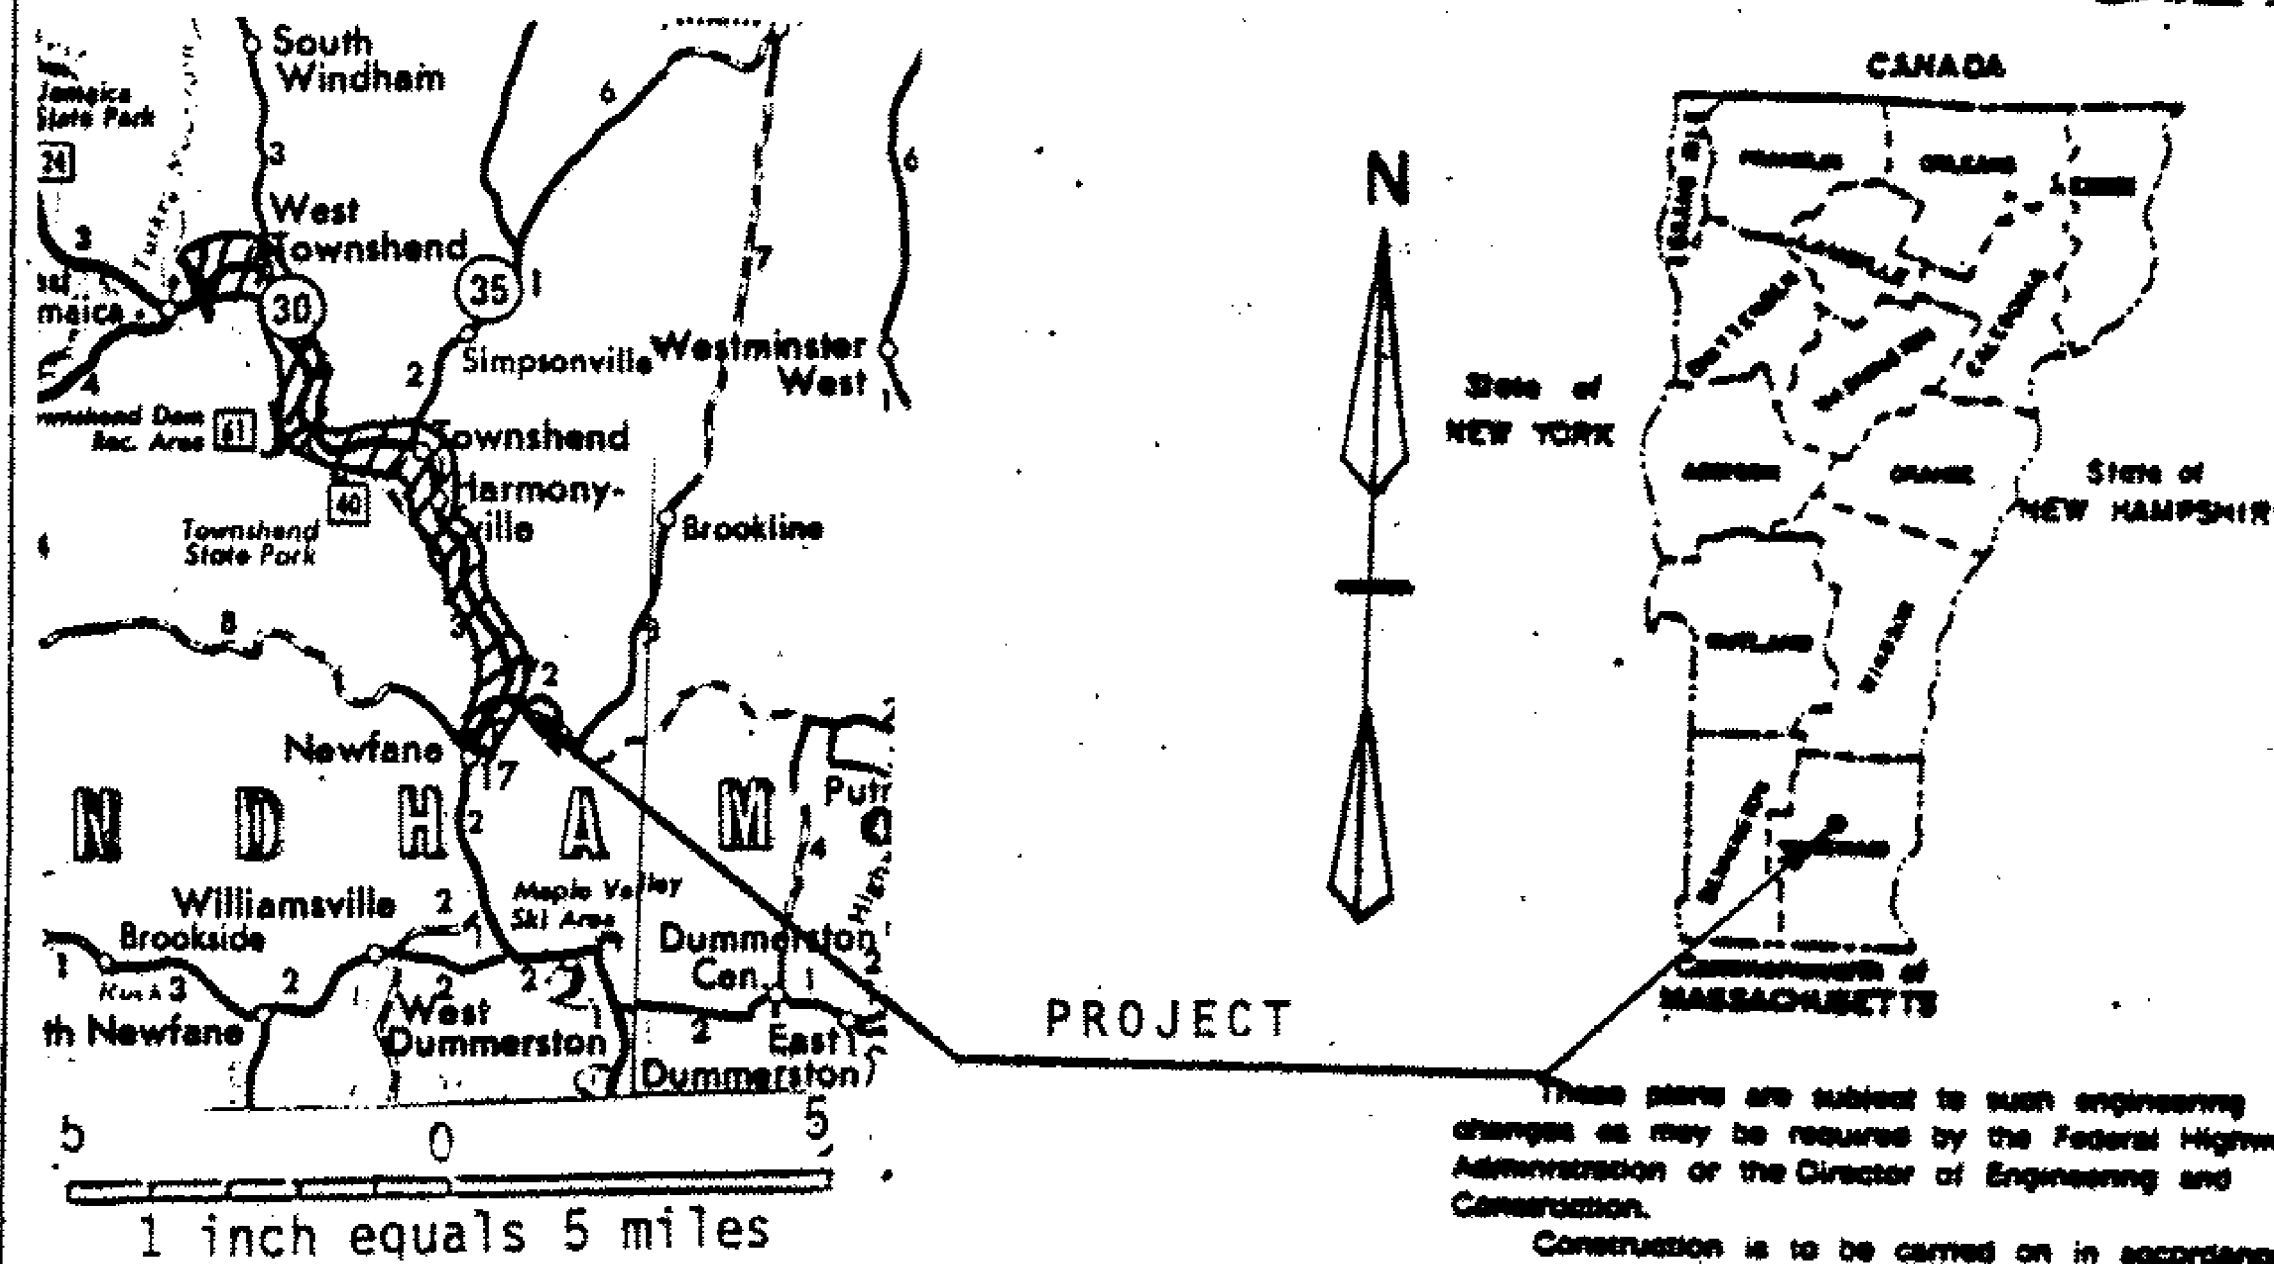

These plans are subject to such engineering changes as may be required by the Federal Highway Administration or the Director of Engineering and Construction.

Construction is to be carried on in accordance with these plans and the Standard Specifications for Highway and Bridge Construction dated March, 1976, as approved by the Federal Highway Administration on October 27, 1978 for use on this project, including all subsequent revisions and such revised specifications and special provisions as are interspersed in these plans.

INDEX OF SHEETS

1. TITLE SHEET
2. PROJECT DESCRIPTION AND LOCATION
- 3-3A TYPICAL SECTIONS AND DESIGN DATA
- 4-4C. PROJECT LENGTHS AND ITEM QUANTITIES
5. STANDARD SHEET E-4 (3-4-81 R)
6. STANDARD SHEET E-6 (4-1-80 R)
7. STANDARD SHEET E-8 (6-15-83 R)
- 8-10: CENTERLINE DETAILS
11. STANDARD SHEET E-50 (3-15-92R)

SUBMITTED BY ORDER OF THE STATE TRANSPORTATION BOARD
APPROVED *S. J. [Signature]* PE, DATE MAY 7 1984
DIRECTOR OF ENGINEERING AND CONSTRUCTION

DEPARTMENT OF TRANSPORTATION
FEDERAL HIGHWAY ADMINISTRATION
APPROVED _____ DATE _____
DIVISION ADMINISTRATOR

PROJECT NO. HMA 2505

SHEET 1 OF 11 SHEETS