

STATE OF VERMONT AGENCY OF TRANSPORTATION

Dated MAY 22 1984

CONTRACT PLANS
THESE PLANS DO NOT REFLECT
CHANGES MADE ON THE PROJECT.



Cooley Corporation
Contractor

Ray Cooley
Signature

President

PROPOSED IMPROVEMENT

RESURFACING PROJECT


Title
[Signature]
Transportation Secretary's
Signature

TOWN OF: MORETOWN

COUNTY OF: WASHINGTON

ROUTE NO: VT 100 B

ROUTE CLASS: FAS

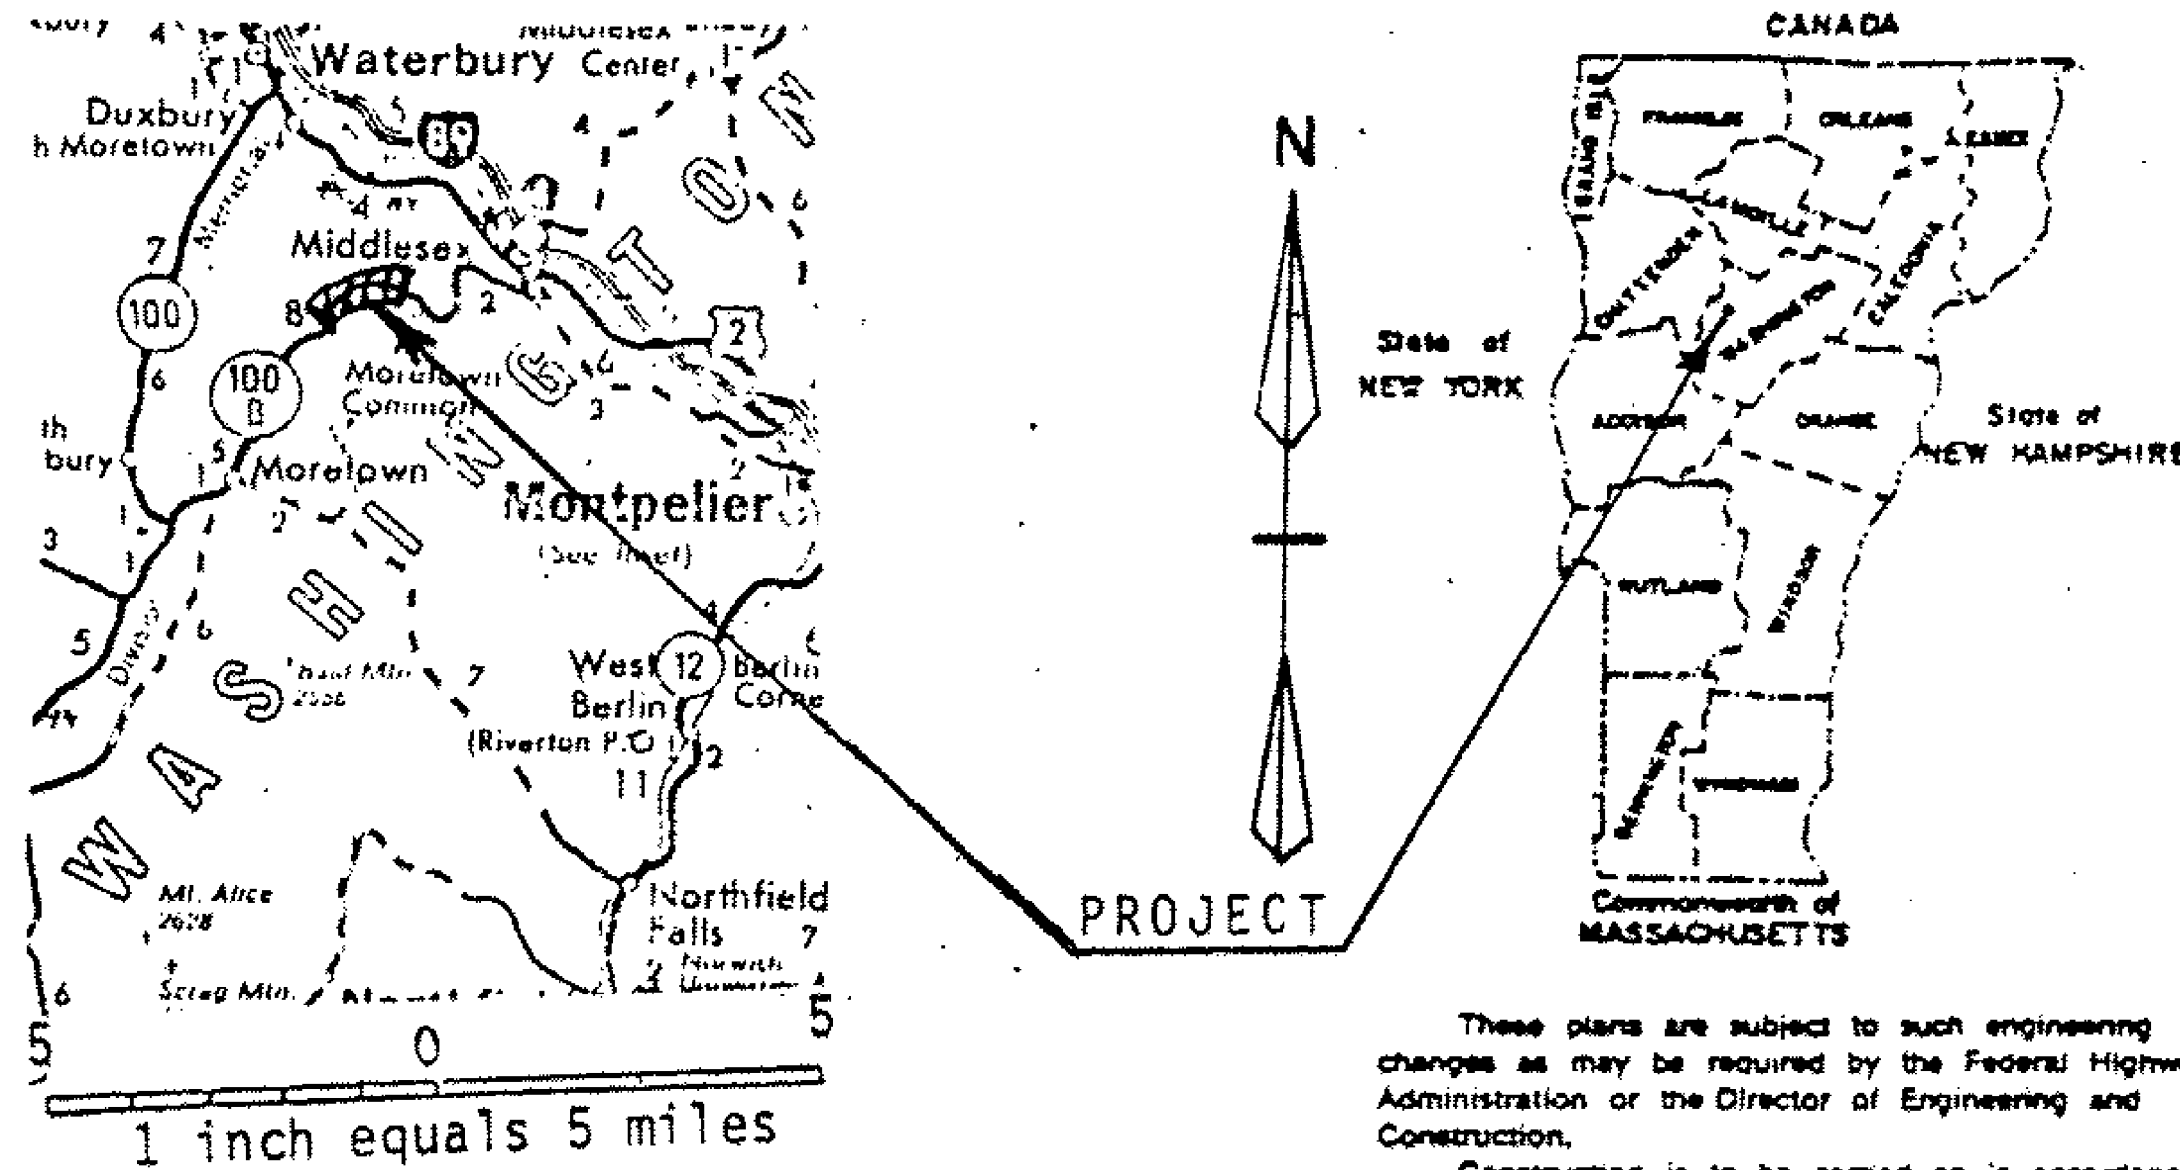

These plans are subject to such engineering changes as may be required by the Federal Highway Administration or the Director of Engineering and Construction.
Construction is to be carried on in accordance with these plans and the Standard Specifications for Highway and Bridge Construction dated March, 1978, as approved by the Federal Highway Administration on October 27, 1978 for use on this project, including all subsequent revisions and such revised specifications and special provisions as are incorporated in these plans.

INDEX OF SHEETS

1. TITLE SHEET
2. PROJECT DESCRIPTION AND LOCATION
3. TYPICAL SECTIONS AND DESIGN DATA
4. PROJECT LENGTHS AND ITEM QUANTITIES
5. STANDARD SHEET E-4 (3- 4-81 R)
6. STANDARD SHEET E-6 (4- 1-80 R)
7. STANDARD SHEET E-8 (6-15-83 R)
- 8-10 CENTERLINE DETAILS

SUBMITTED BY ORDER OF THE STATE TRANSPORTATION BOARD

APPROVED *S. J. Gage P.E.* DATE APR 11 1984
DIRECTOR OF ENGINEERING AND CONSTRUCTION

DEPARTMENT OF TRANSPORTATION
FEDERAL HIGHWAY ADMINISTRATION
APPROVED _____ DATE _____
DIVISION ADMINISTRATOR

PROJECT NO. HMA 2522

SHEET 1 OF 10 SHEETS