

STATE OF VERMONT
AGENCY OF TRANSPORTATION

Dated MAY 31 1984

CONTRACT PLANS

THESE PLANS DO NOT REFLECT
CHANGES MADE ON THE PROJECT.



Cooley Corporation

Contractor

Ray Cooley
Signature

President

Title

PROPOSED IMPROVEMENT

RESURFACING PROJECT *D. H. Rennie*

ACTING Transportation Secretary's



TOWN OF: BRATTLEBORO - DUMMERSTON

Signature

COUNTY OF: WINDHAM

ROUTE NO: Brattleboro State Highway / U.S. 5

ROUTE CLASS: FAP / FAS

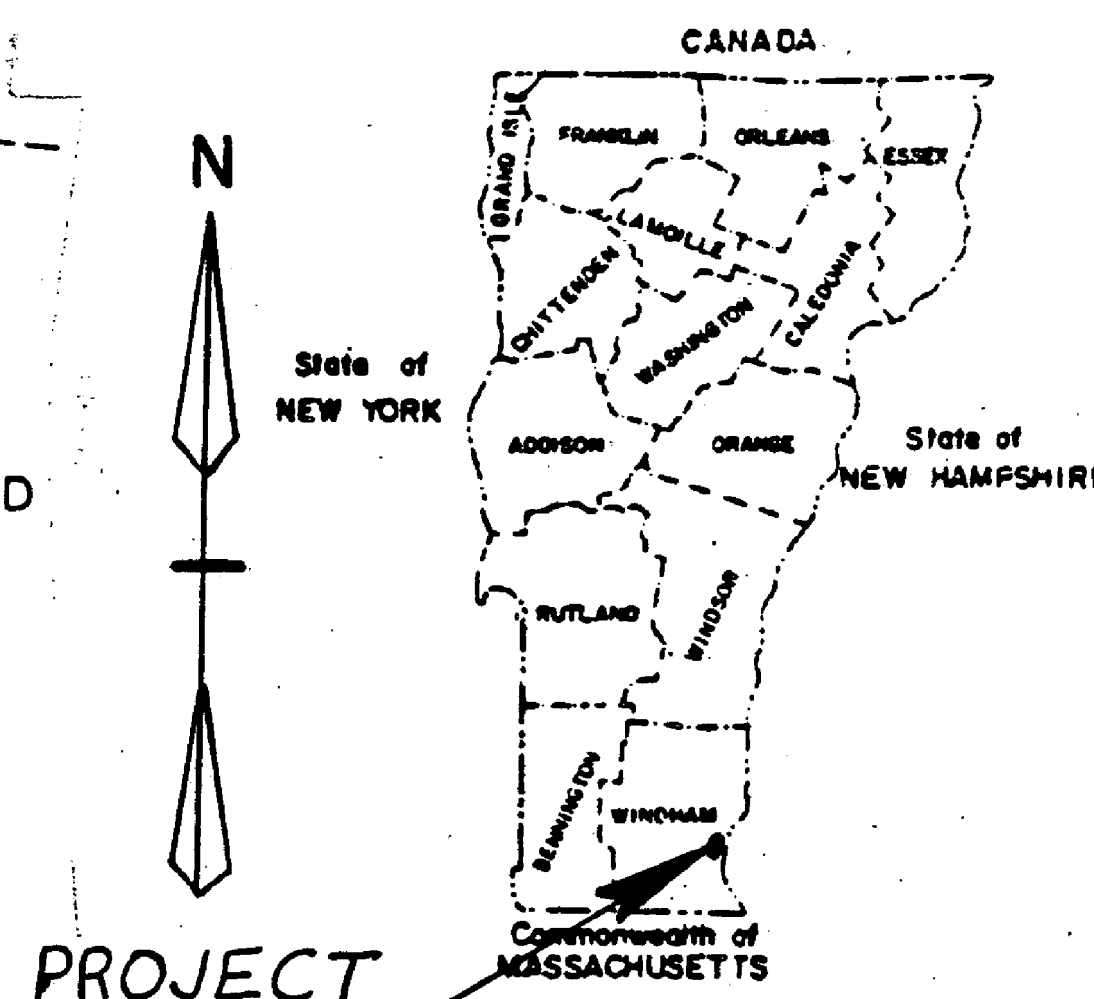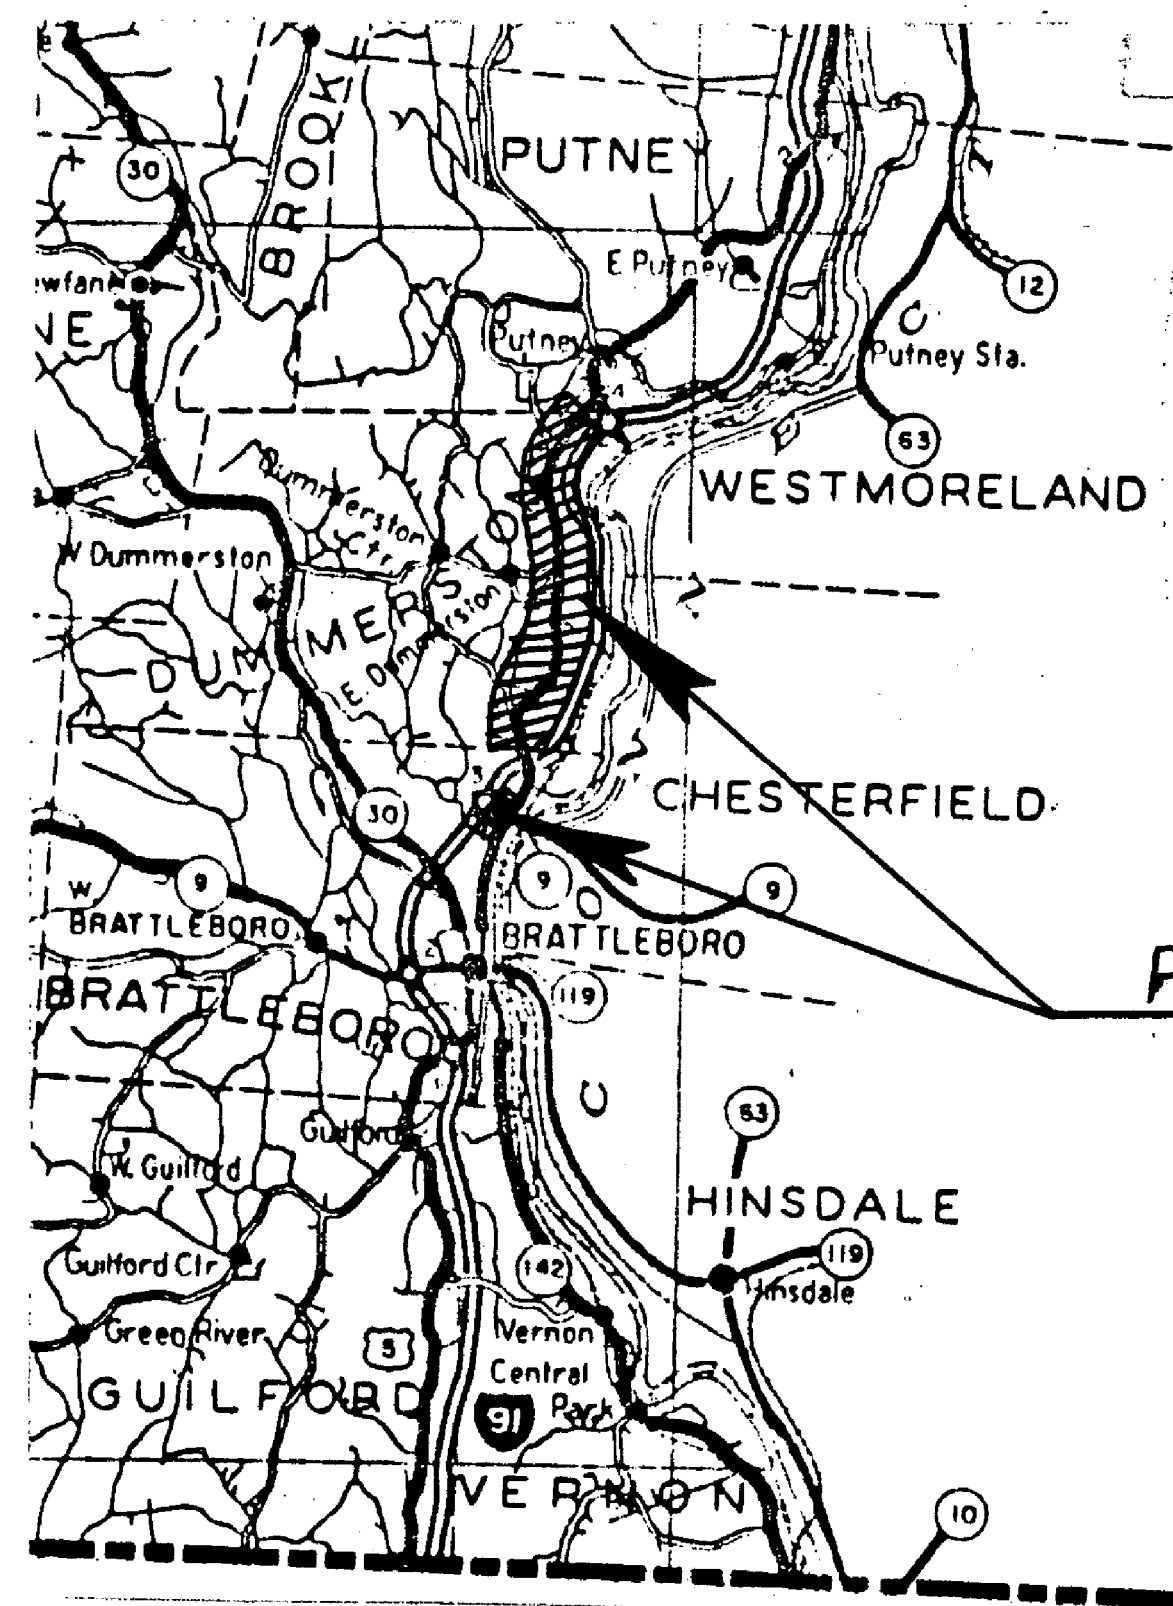

PROJECT

These plans are subject to such engineering changes as may be required by the Federal Highway Administration or the Director of Engineering and Construction.

Construction is to be carried on in accordance with these plans and the Standard Specifications for Highway and Bridge Construction dated March, 1976, as approved by the Federal Highway Administration on October 27, 1976 for use on this project, including all subsequent revisions and such revised specifications and special provisions as are incorporated in these plans.

SUBMITTED BY ORDER OF THE STATE TRANSPORTATION BOARD

APPROVED *S. J. Chao P.E.* DATE 4-13-84

DIRECTOR OF ENGINEERING AND CONSTRUCTION

DEPARTMENT OF TRANSPORTATION
FEDERAL HIGHWAY ADMINISTRATION

APPROVED _____ DATE _____

DIVISION ADMINISTRATOR

PROJECT NO. HMA 2507
RS 0113(37)

SHEET 1 OF 20 SHEETS

See sheet 2 for Index of Sheets

DUMMERSTON RS 0113 (37)
PROJECT PROCESSED UNDER
SECONDARY ROAD PLAN