
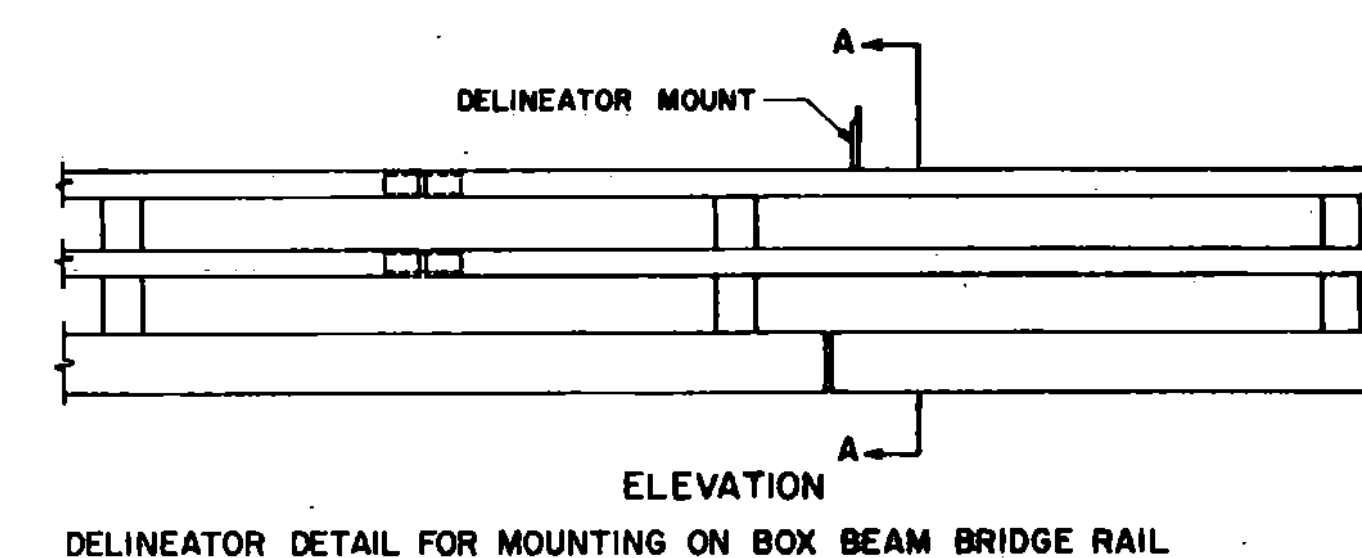
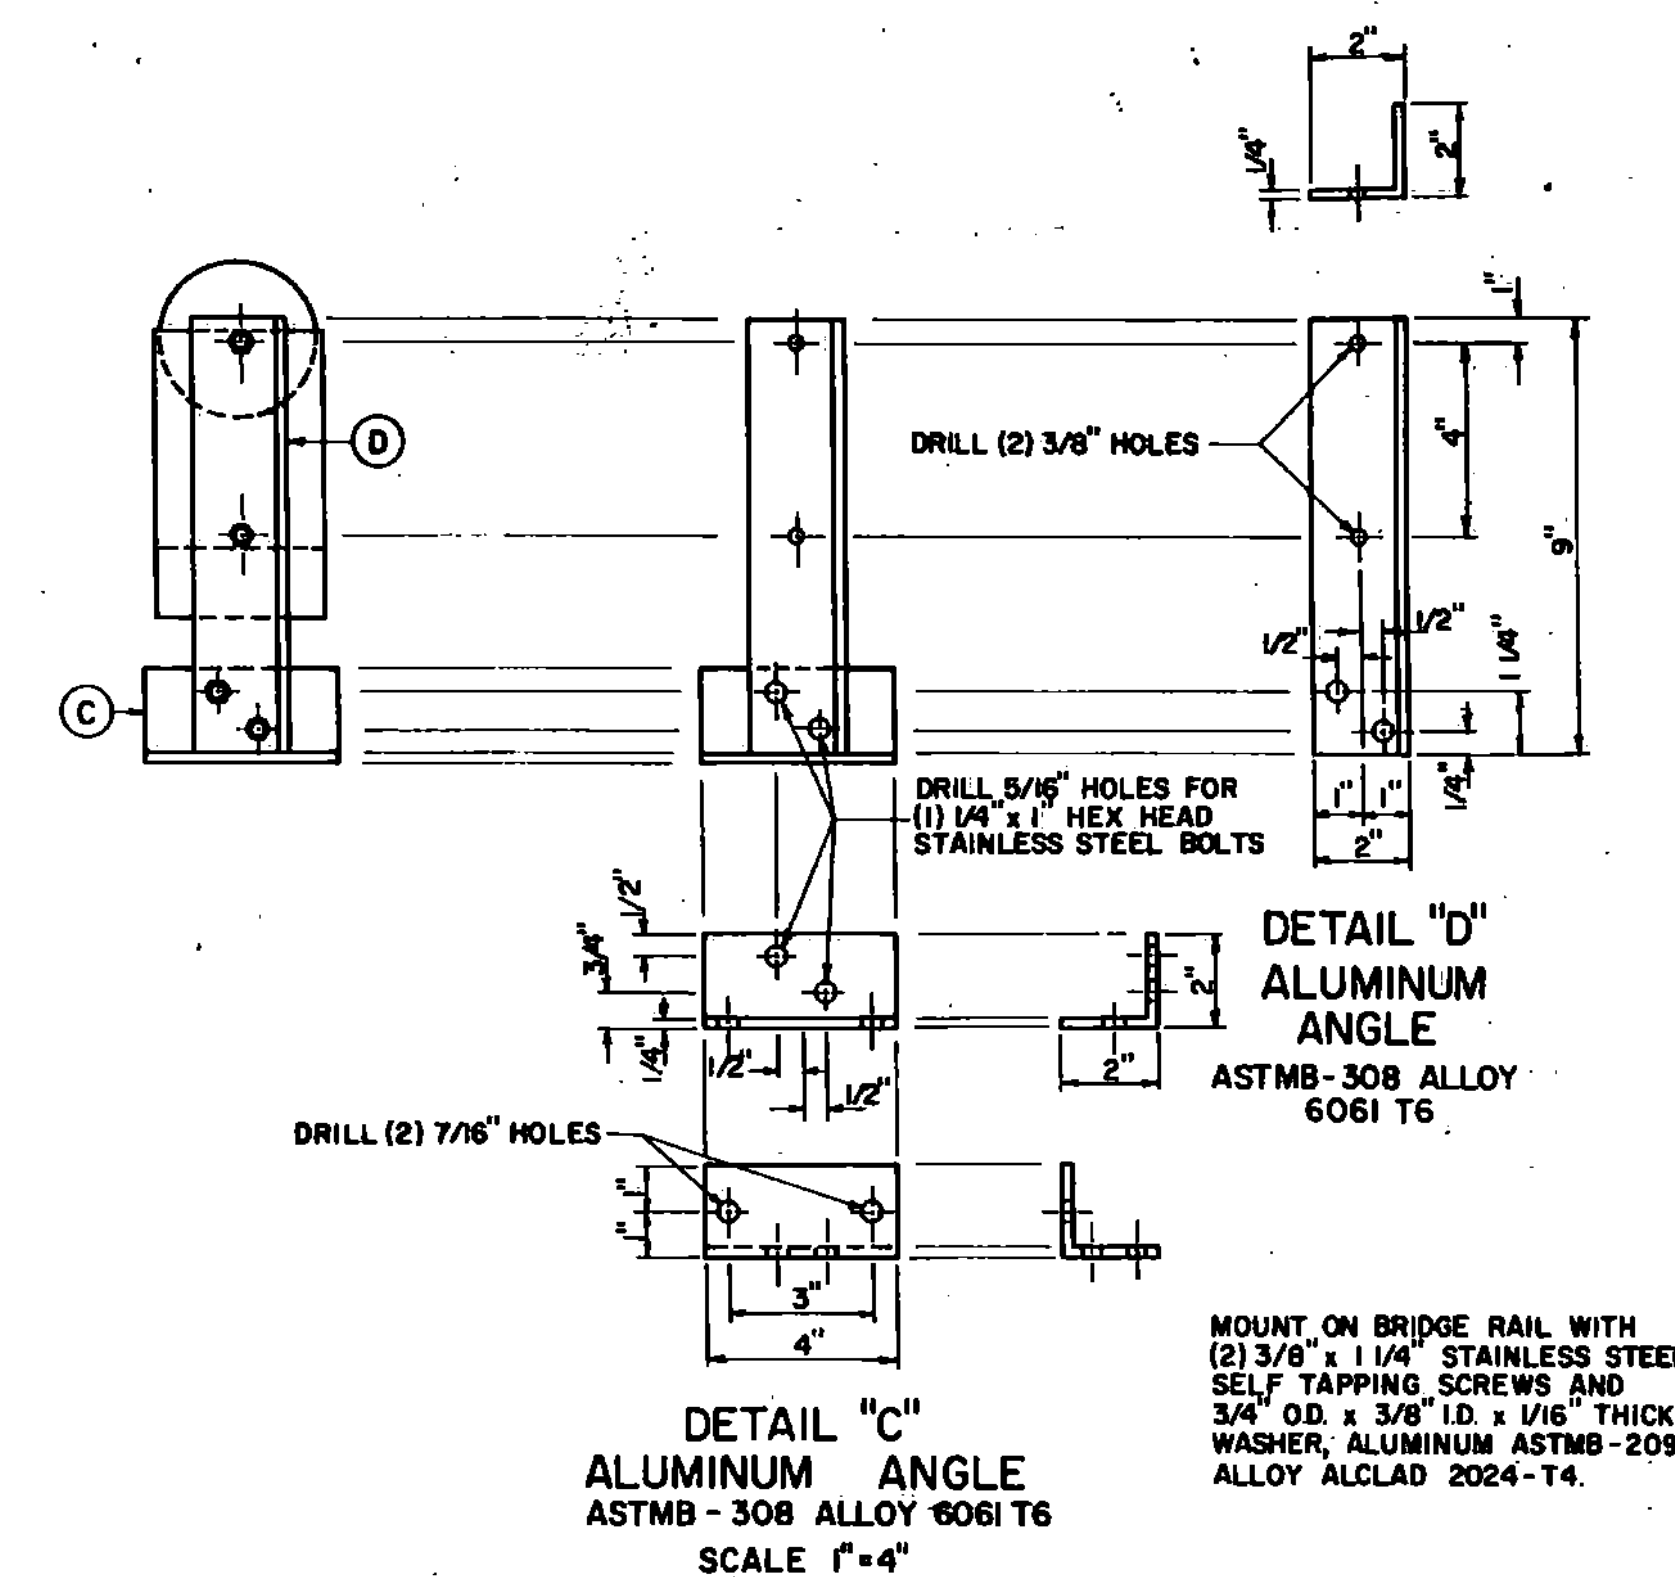
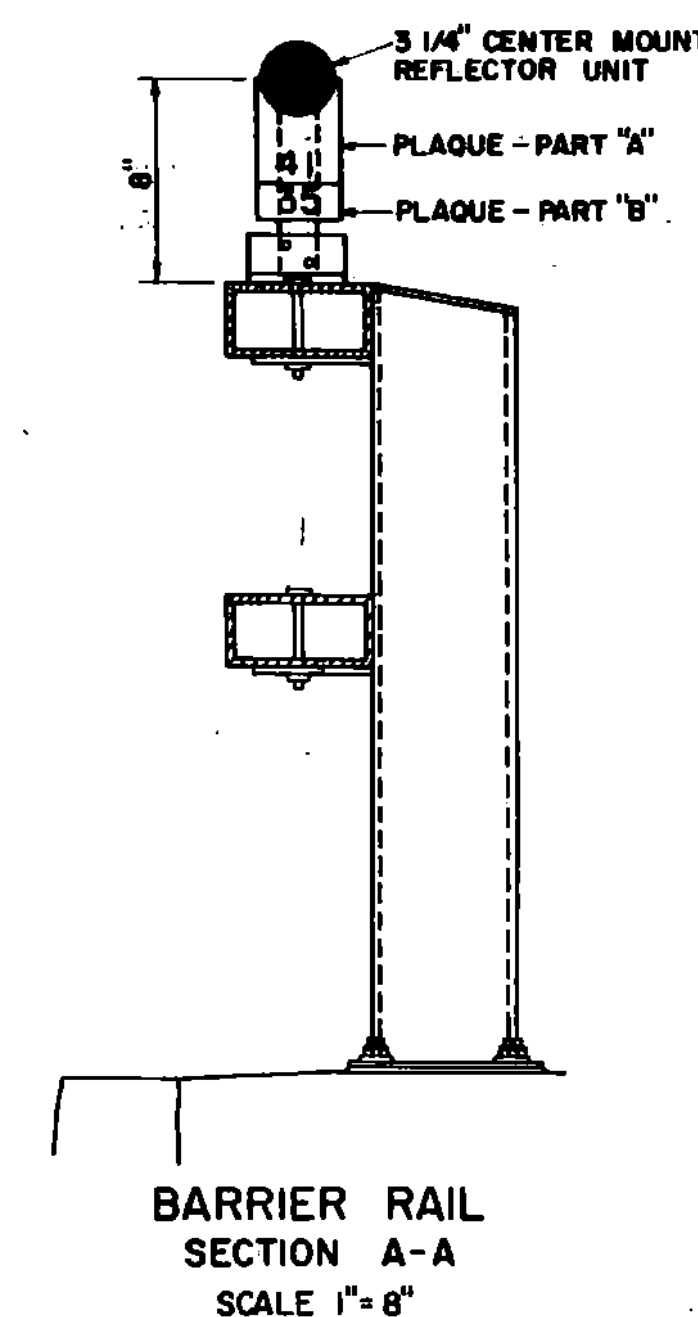
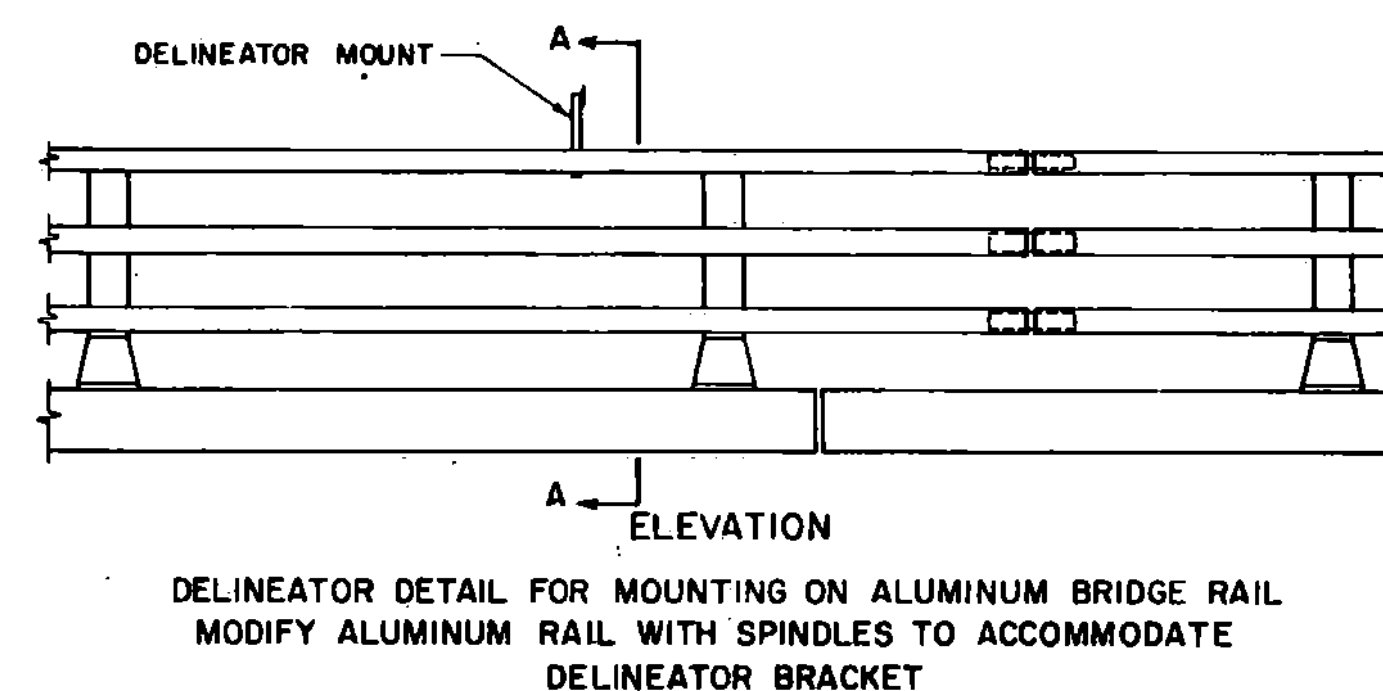
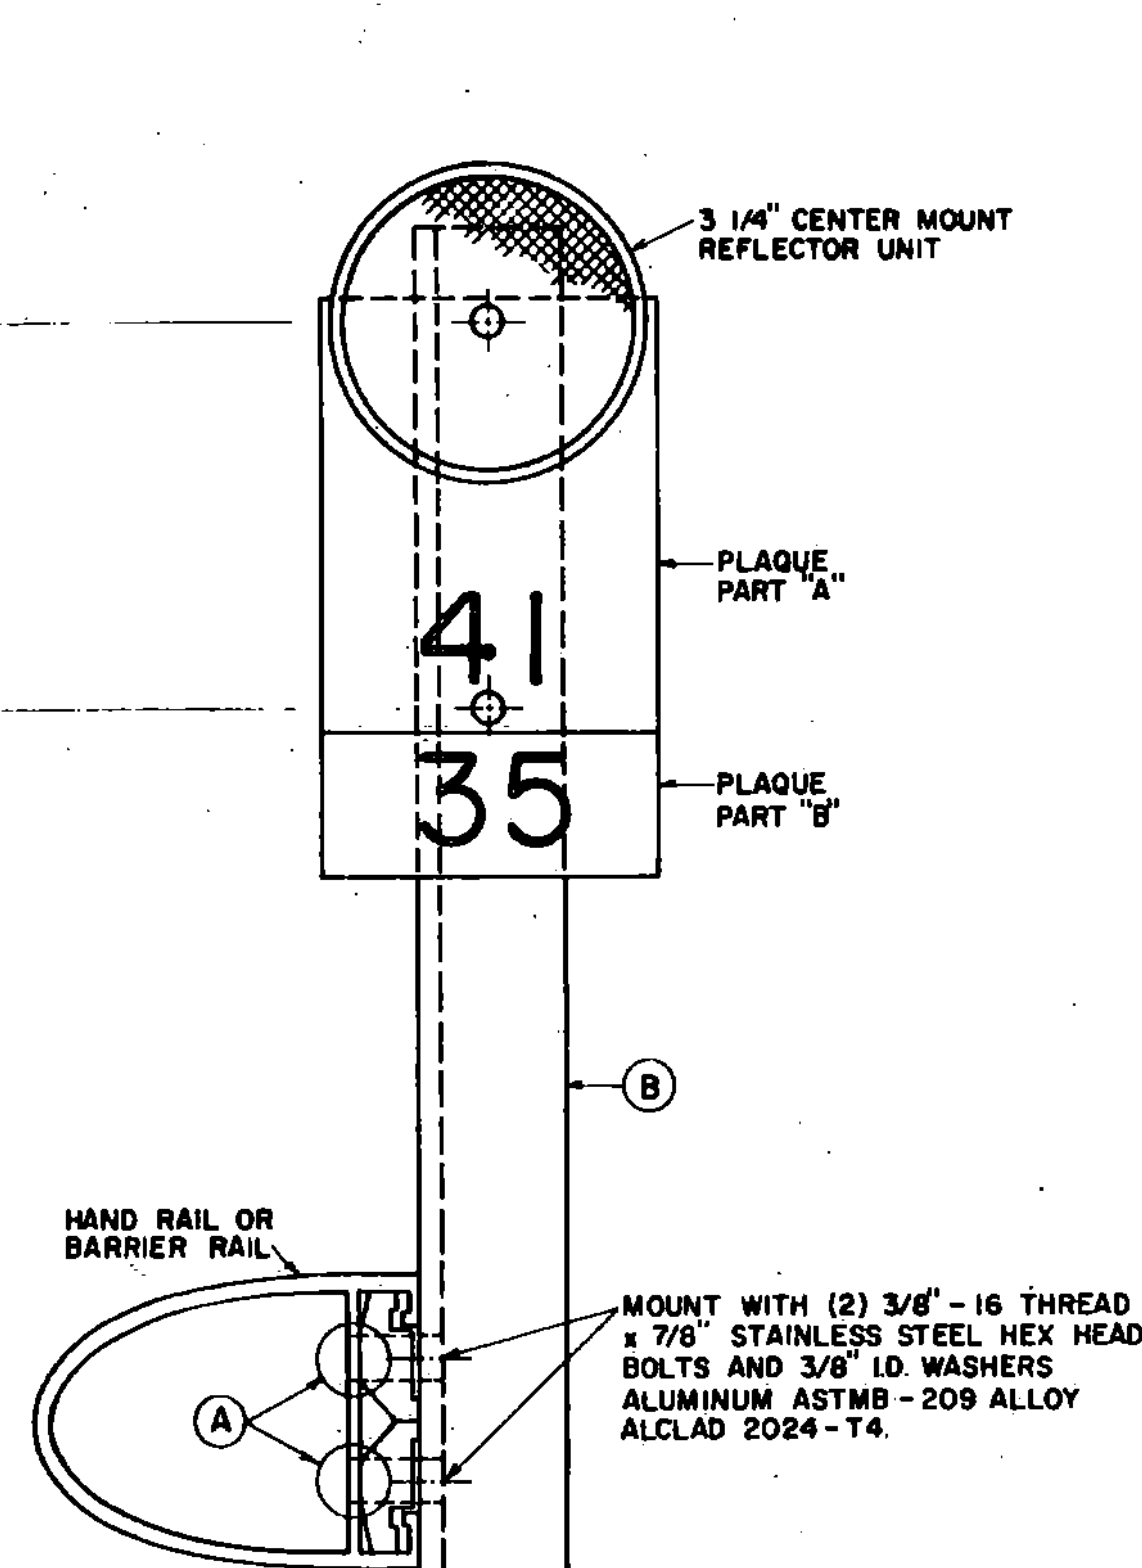
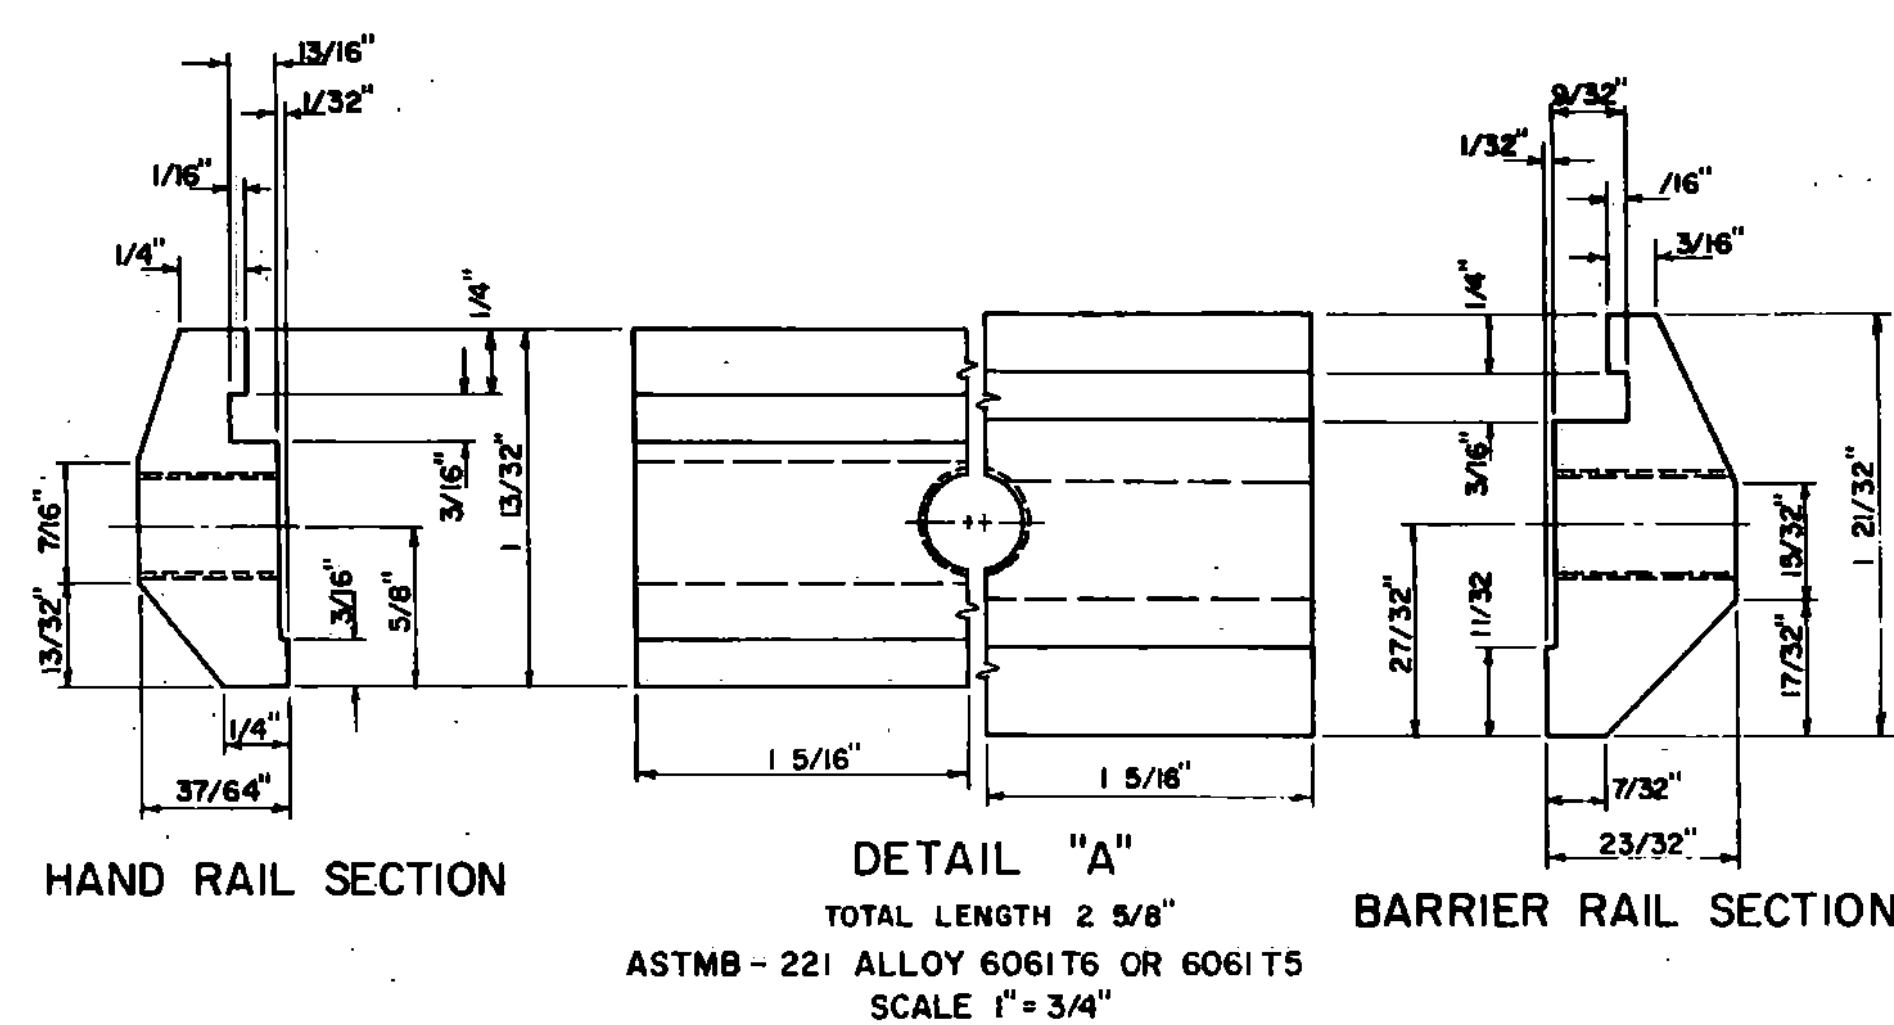


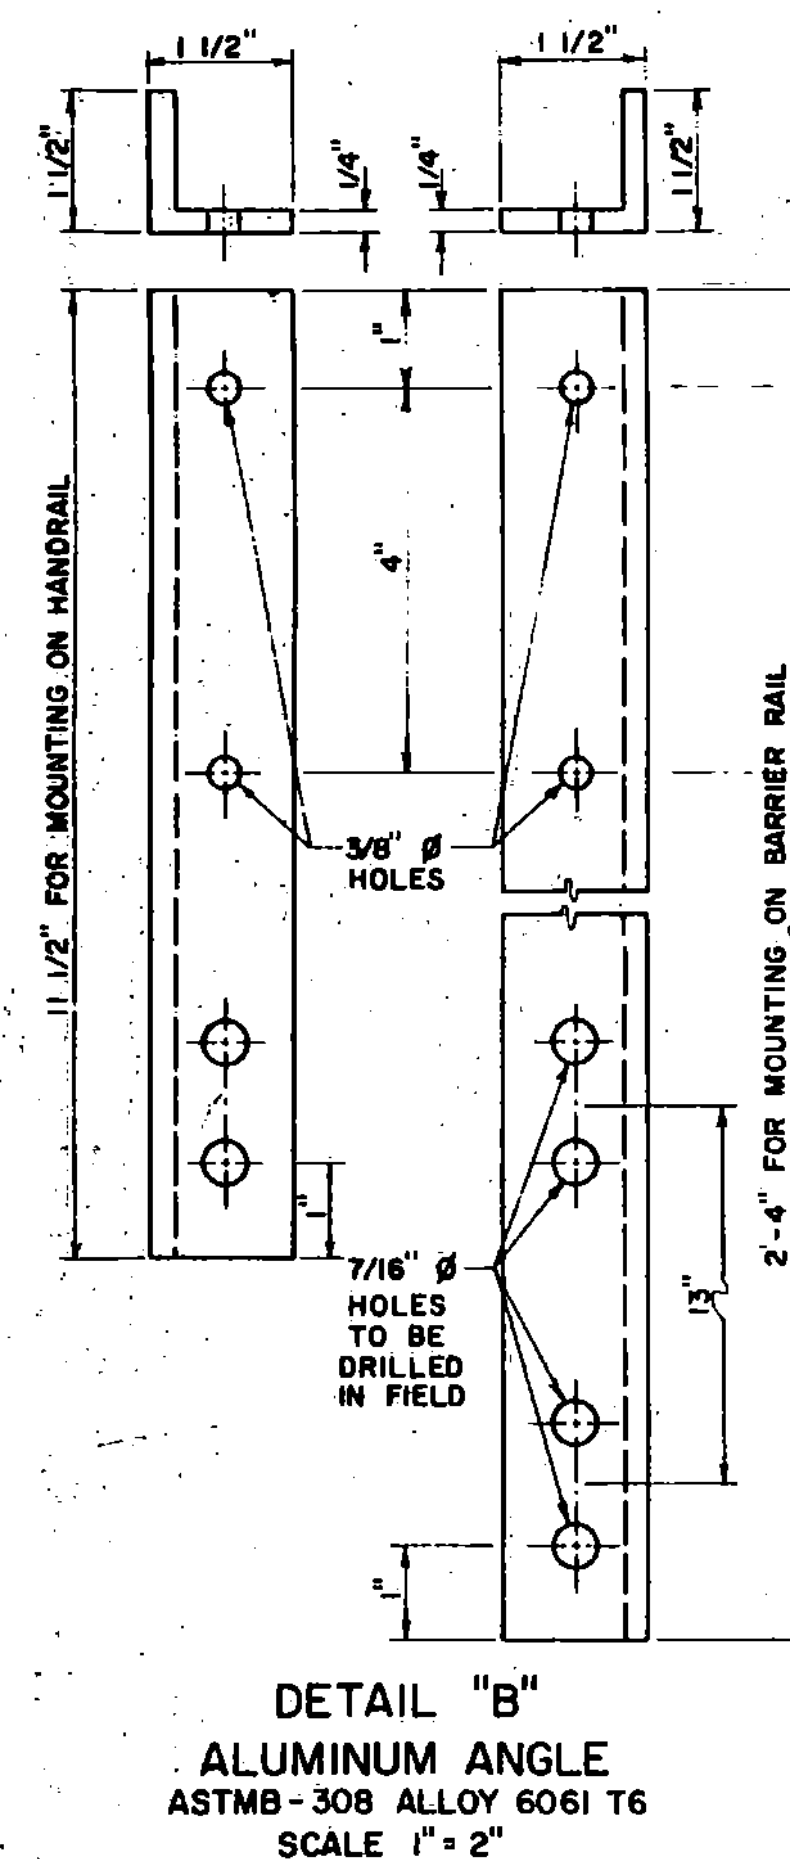

REVISIONS AND CORRECTIONS

86-UPDATED TO 1986
SPECIFICATIONS

APPROVED

1-10-74

E. H. Stickney
CHIEF ENGINEER

RO Munn
ASST. CHIEF ENGINEER

G. M. Lane
HIGHWAY ENGINEER

TRAFFIC SIGNS

DELINEATOR MOUNTING ON BRIDGE RAIL

VERMONT
DEPARTMENT
OF HIGHWAYS
STANDARD

E-32