
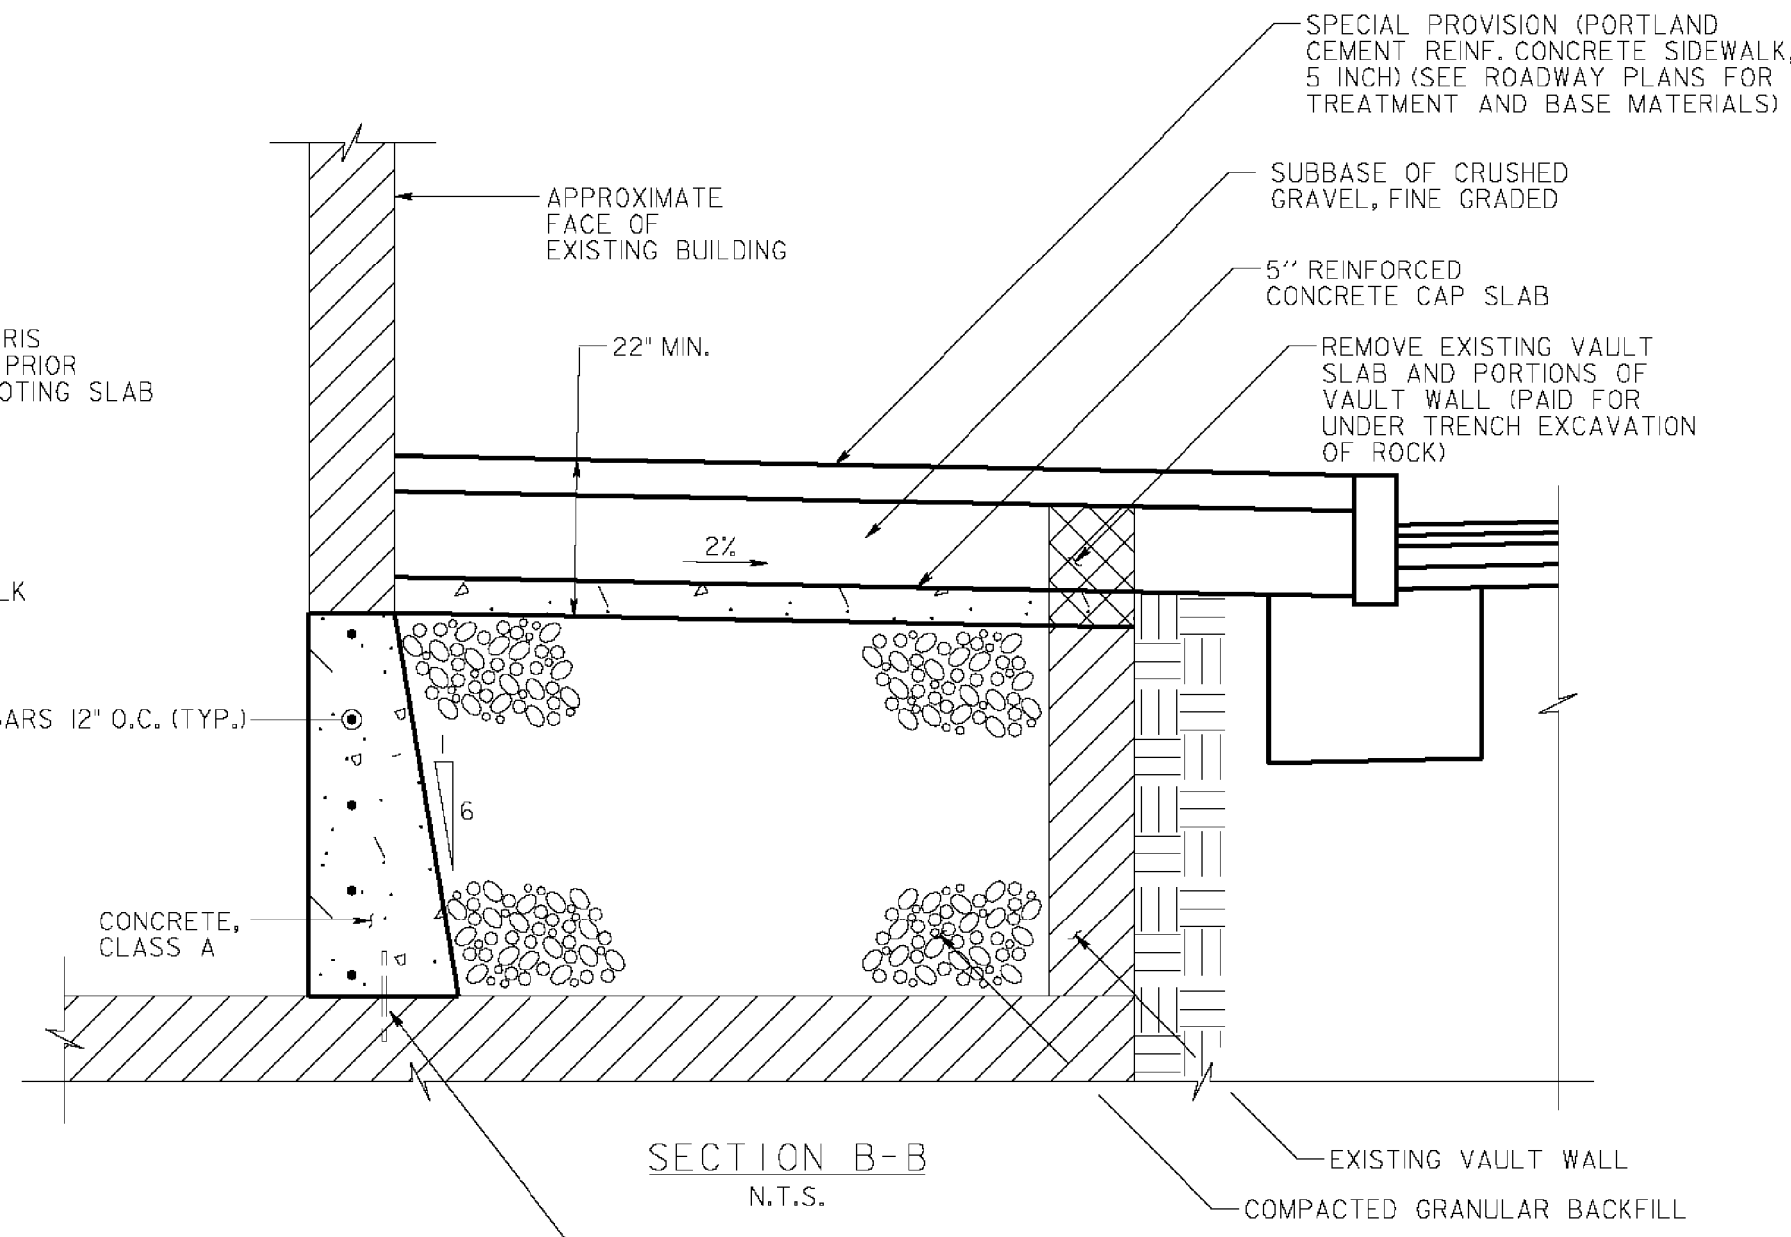
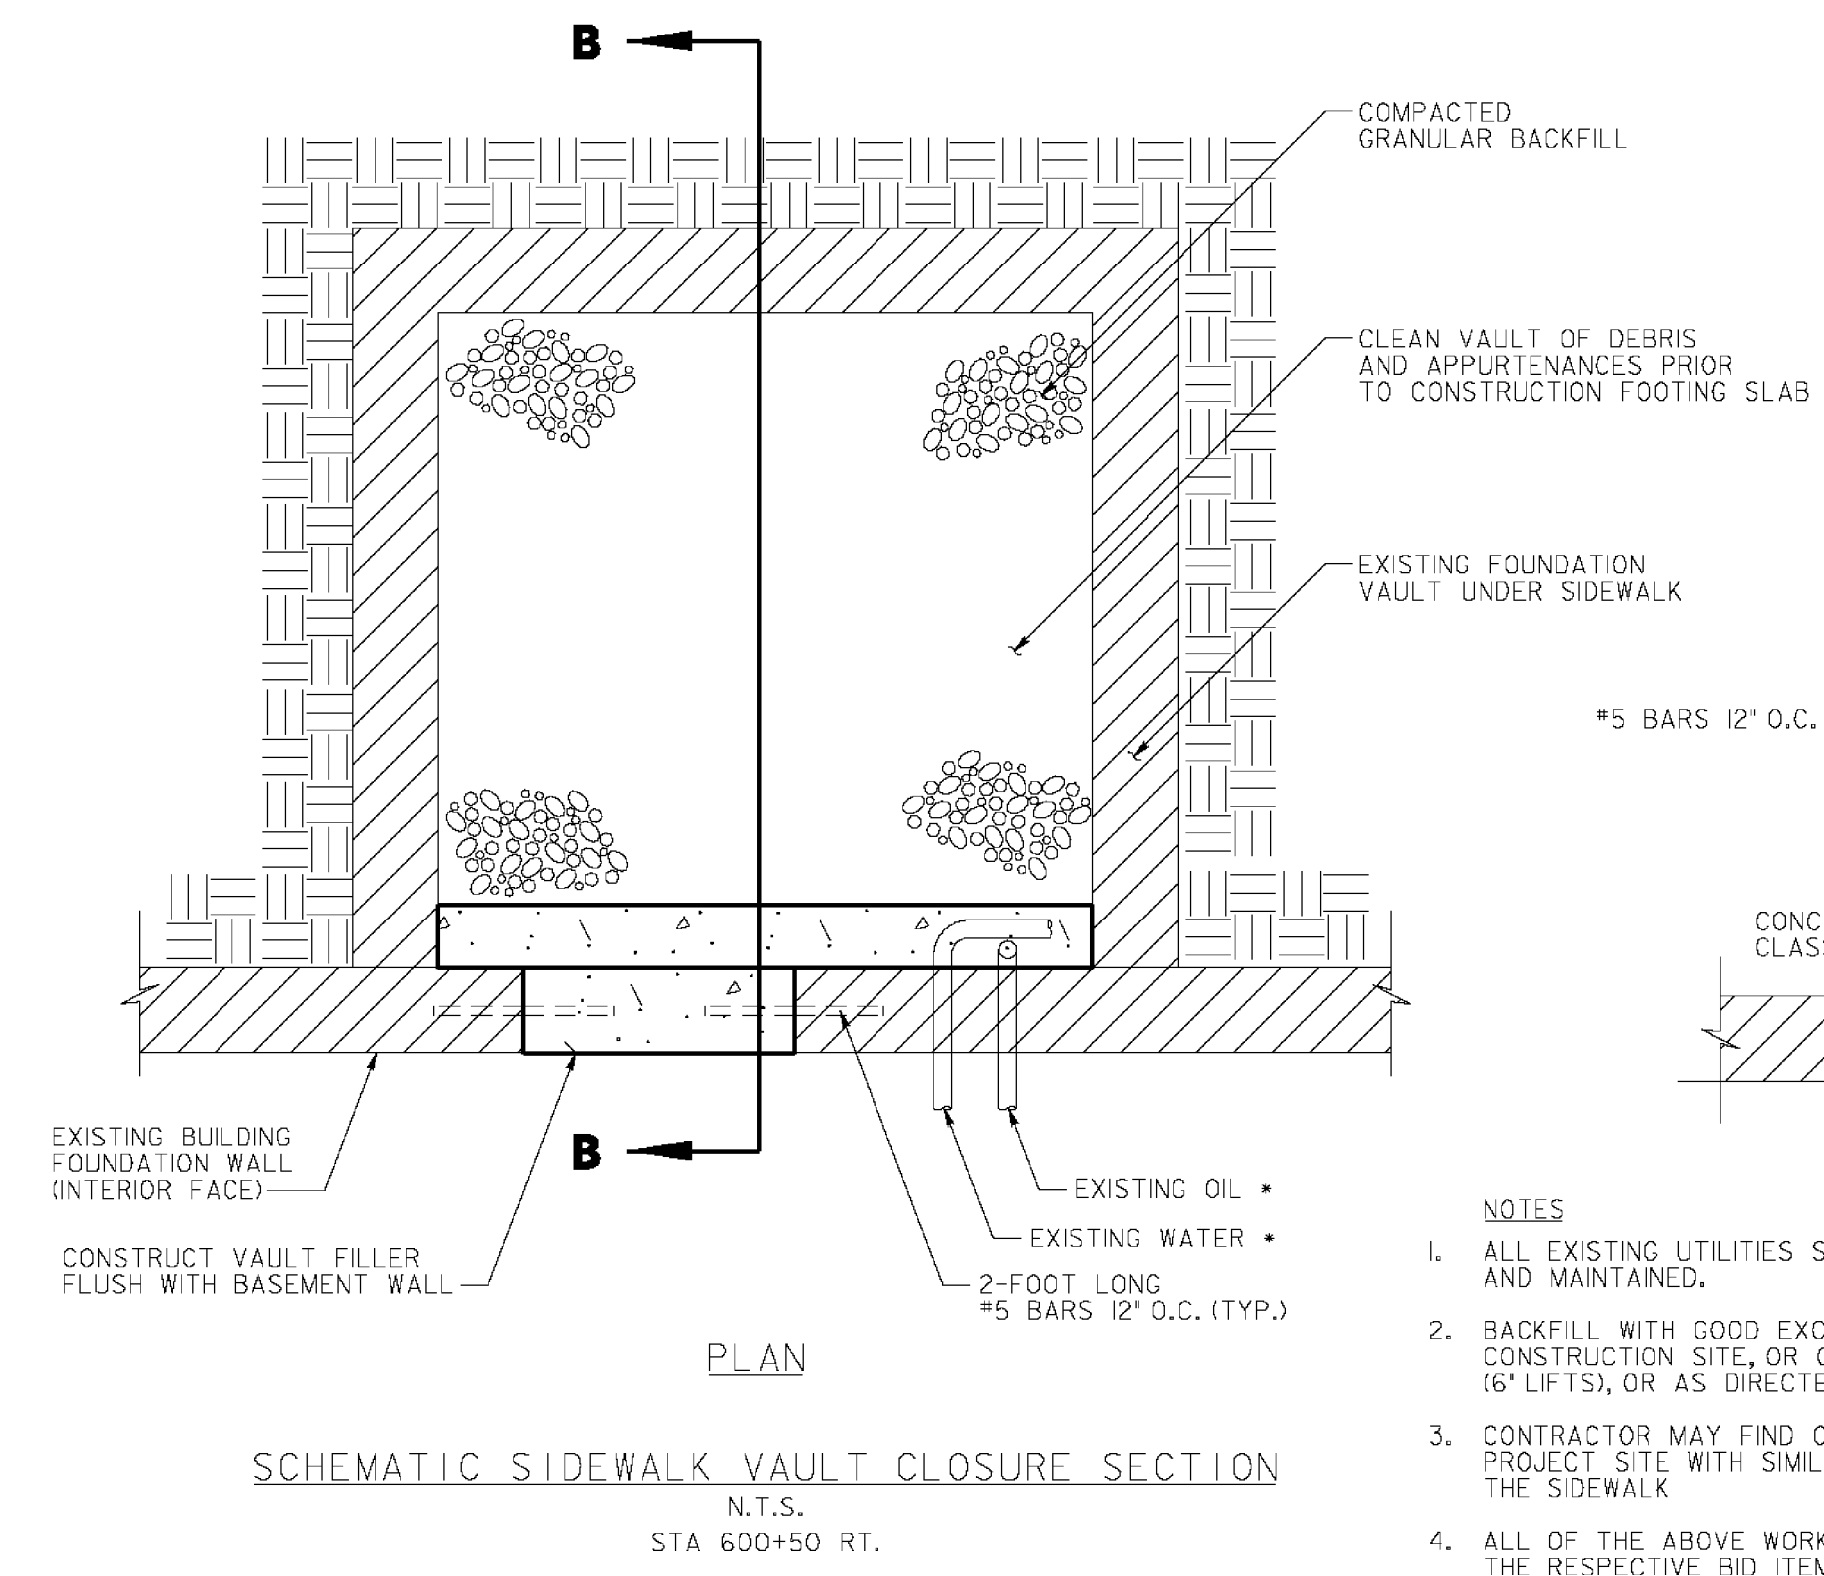
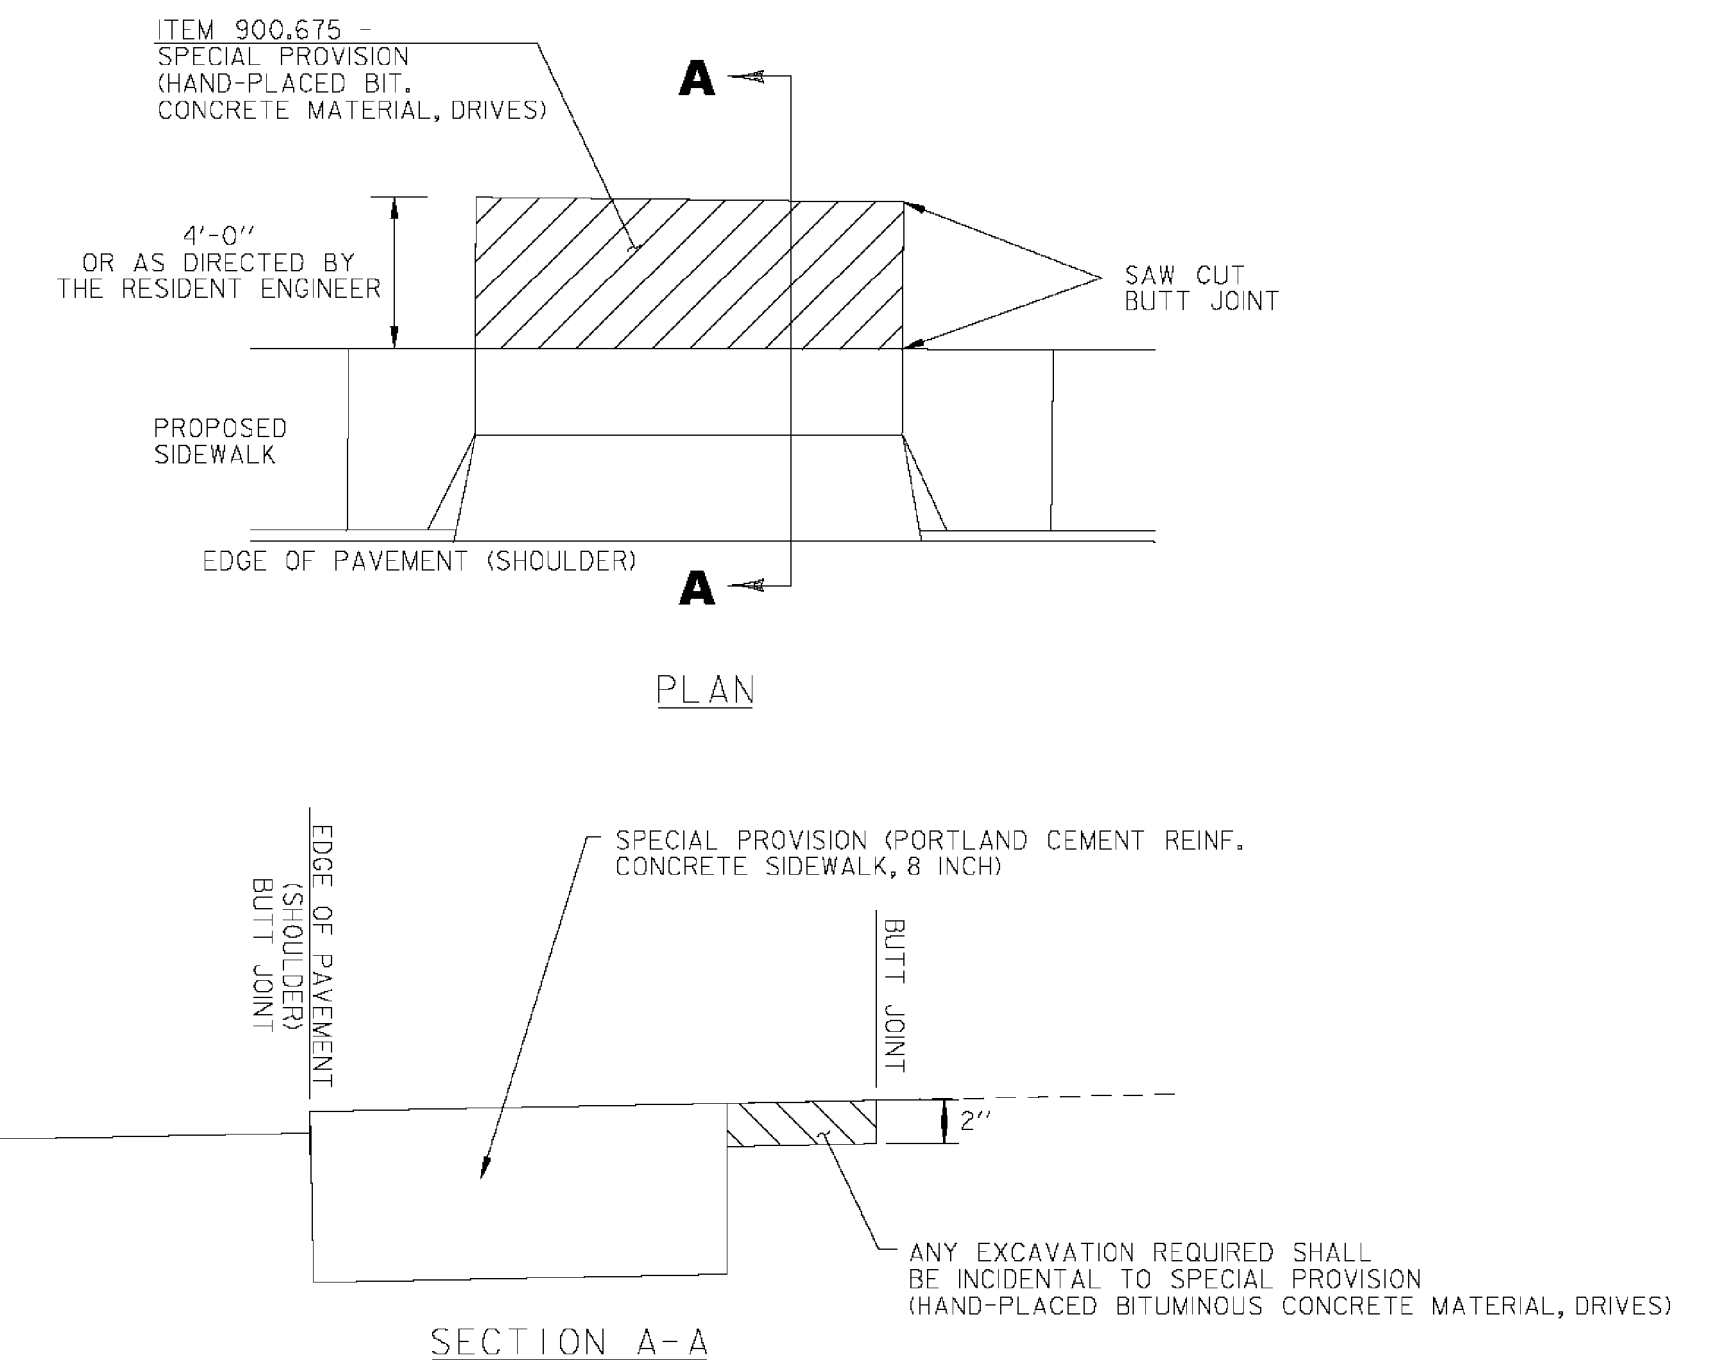
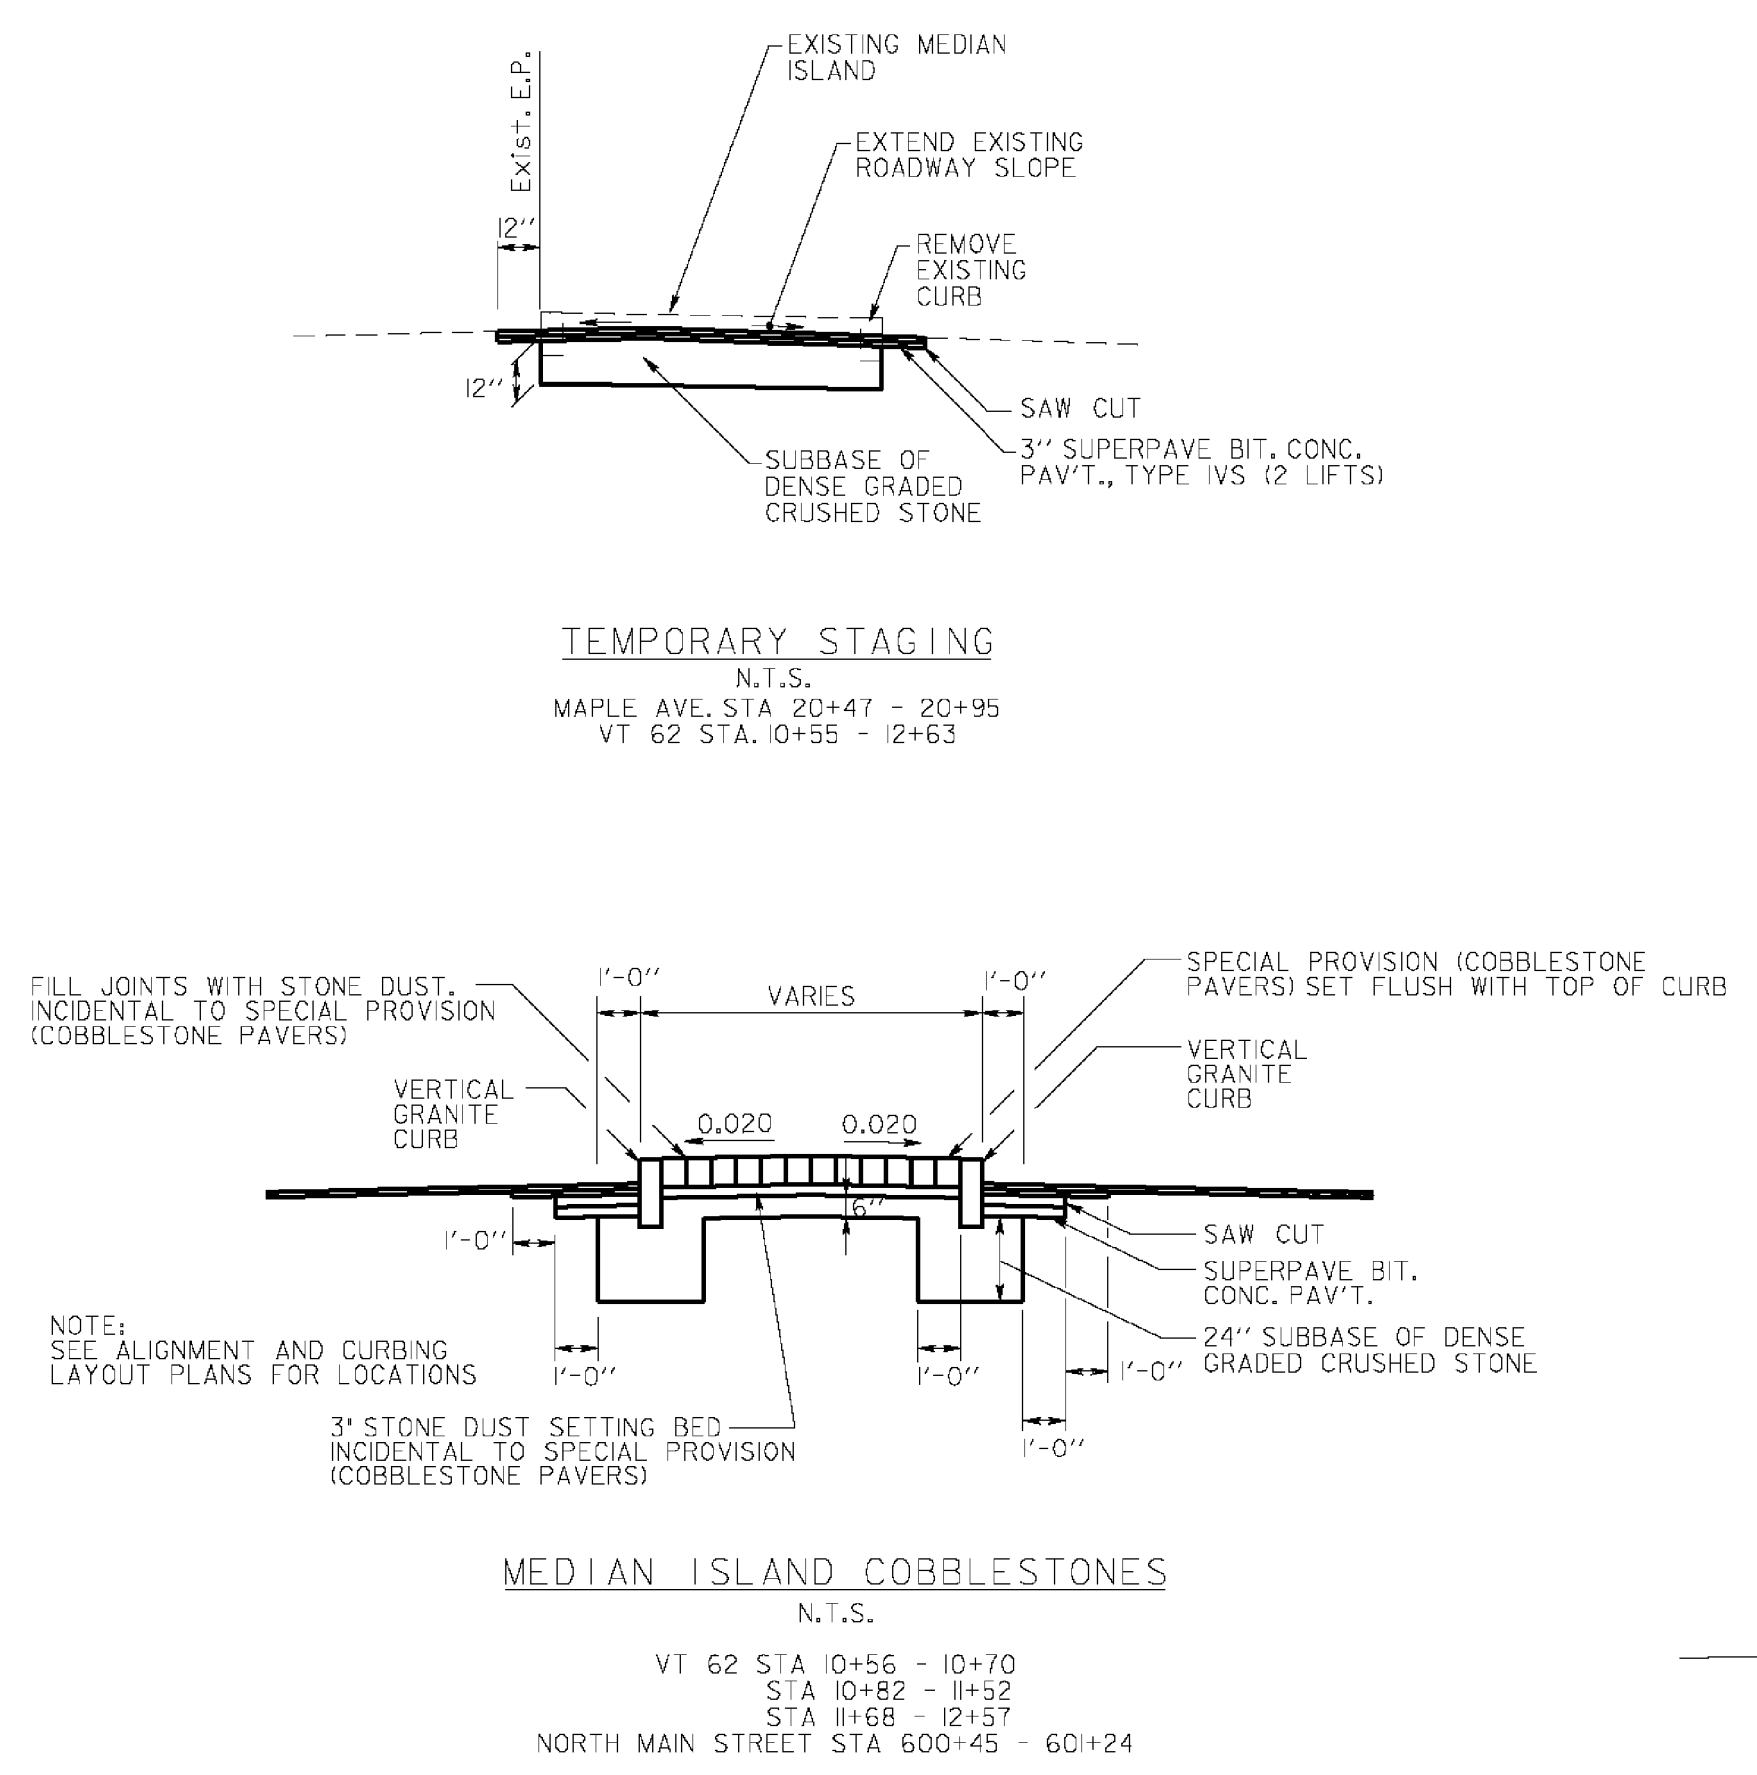


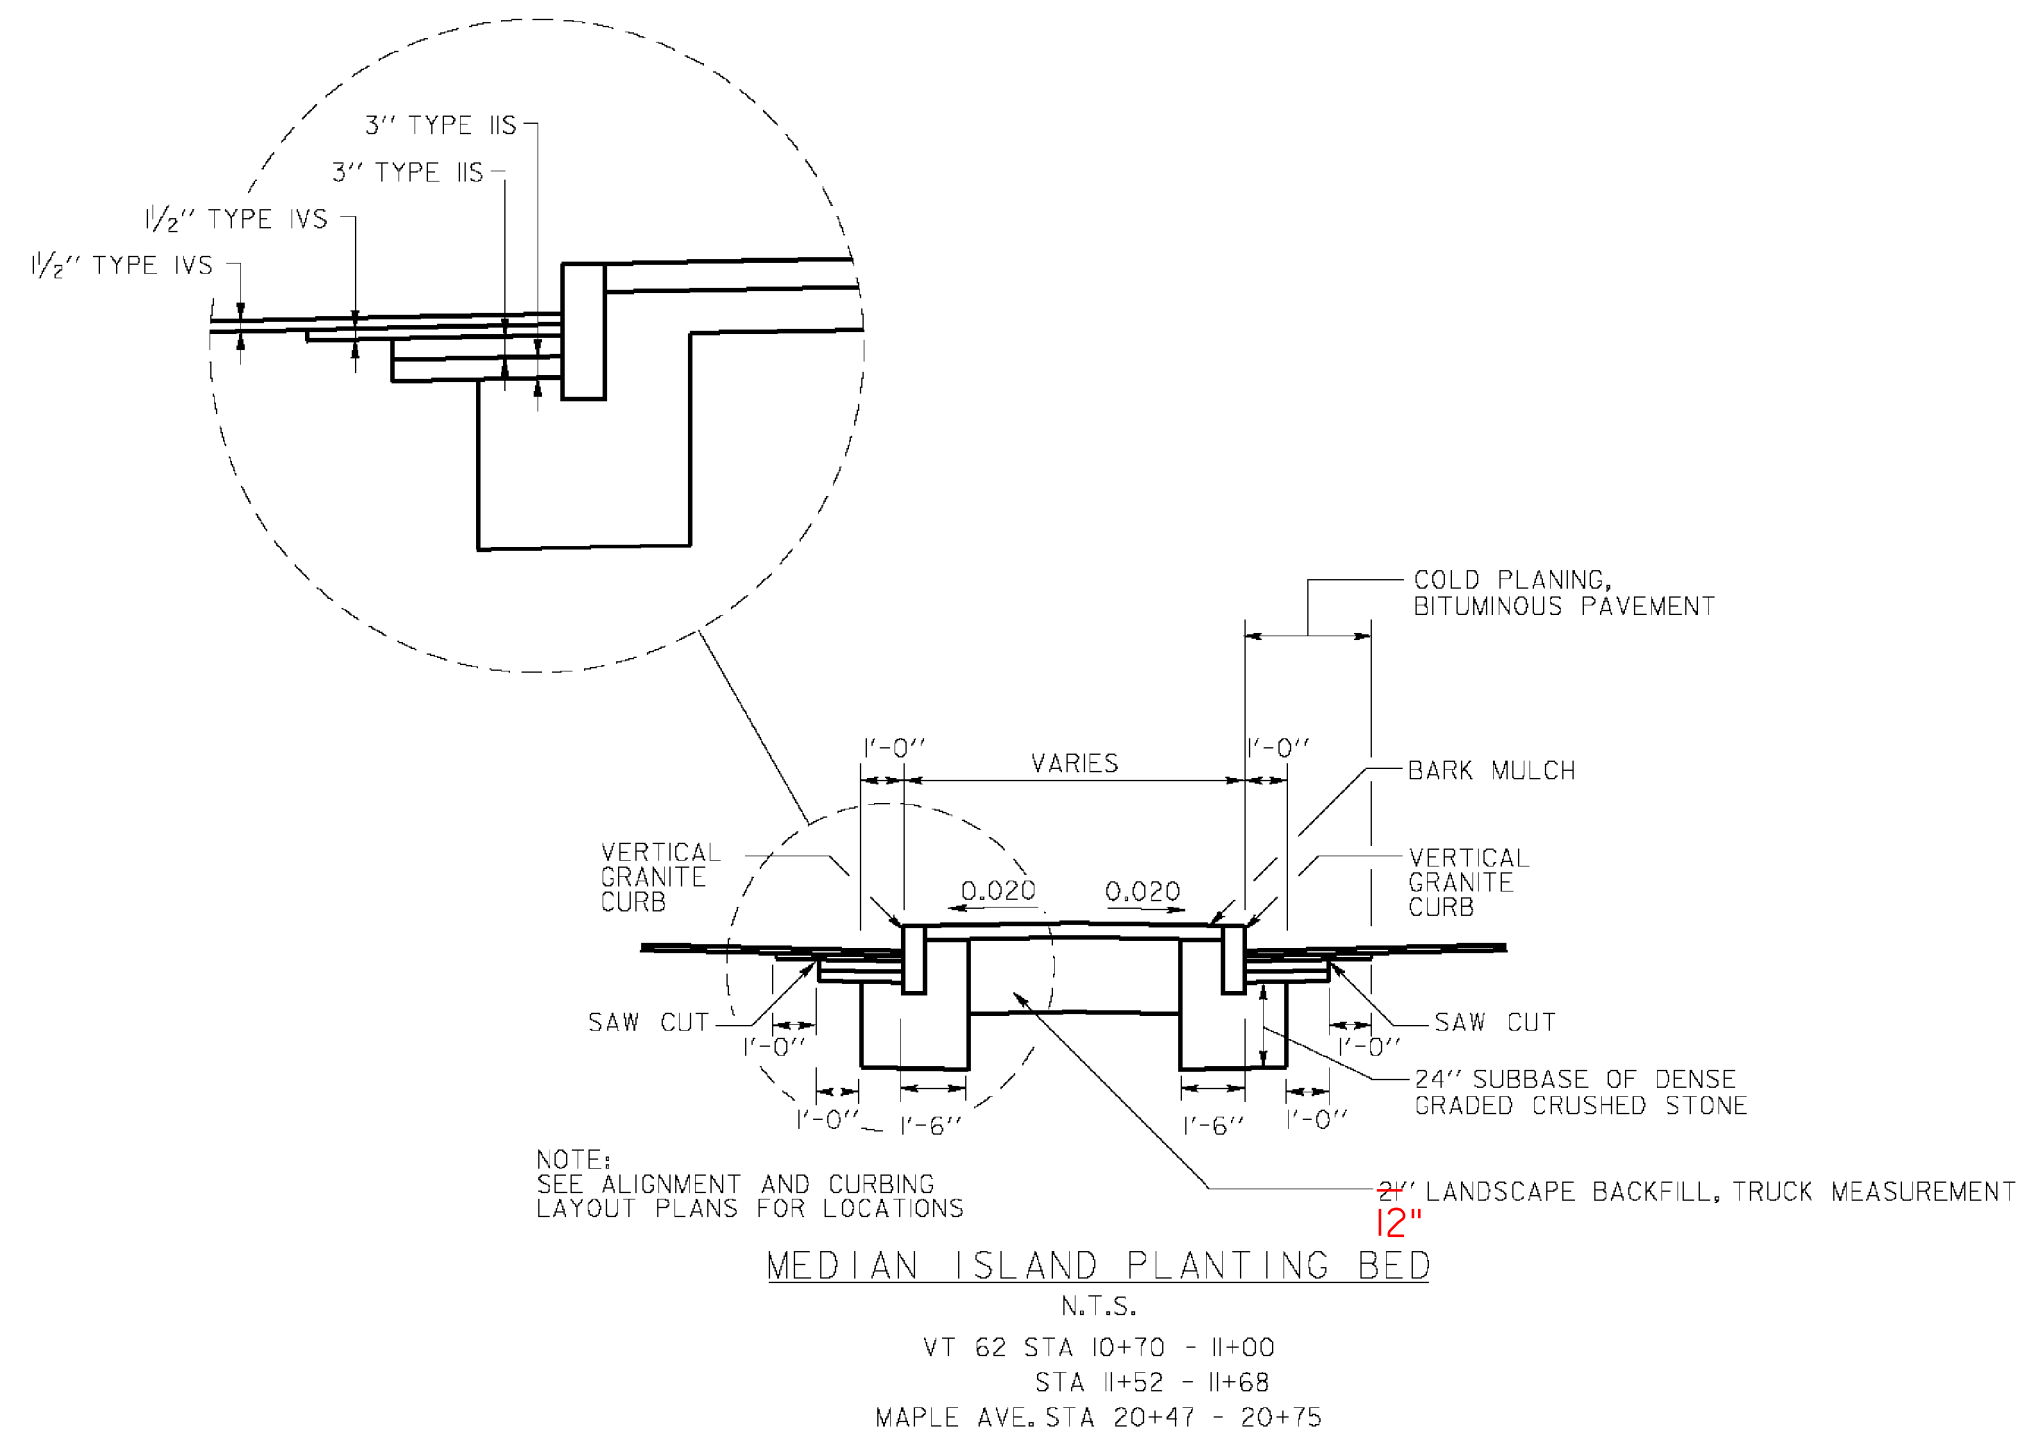

- NOTES**
- ALL EXISTING UTILITIES SHALL BE SUPPORTED AND MAINTAINED.
 - BACKFILL WITH GOOD EXCAVATED MATERIAL FROM CONSTRUCTION SITE, OR GRANULAR MATERIAL (6' LIFTS), OR AS DIRECTED BY ENGINEER.
 - CONTRACTOR MAY FIND OTHER AREAS ON THE PROJECT SITE WITH SIMILAR CONDITIONS UNDER THE SIDEWALK
 - ALL OF THE ABOVE WORK SHALL BE PAID UNDER THE RESPECTIVE BID ITEMS.
 - CONTRACTOR SHALL APPLY WATERPROOFING TO NEW BASEMENT CONCRETE, INCIDENTAL TO THE WORK.

STATION	POSITION	QUANTITY (CY)
111+78	RT	9.9
112+02	LT	6.7
112+48	LT	14.4
112+55	RT	14.2
SL 13+11	RT	319.8
114+93	RT	16.8
115+12	LT	26.7
115+60	LT	43.6
116+09	LT	52.3
116+27	RT	43.6
117+44	RT	6.5
118+49	RT	3.4
118+75	RT	241.3
120+26	LT	4.9
122+76	RT	3.3
SL 41+45	LT	6.1
125+90	LT	32.0
126+49	LT	9.9
129+51	LT	3.0
131+14	LT	12.5
136+71	LT	1.7

Vanasse Hangen Brustlin, Inc.

PROJECT NAME: BARRE CITY

PROJECT NUMBER: FECC F 026-1(34) C/2

FILE NAME: 85b010.TYP.C2

PROJECT LEADER: G. BAKOS

DESIGNED BY: DMP / MDS

TYPICAL SECTIONS: #3

PLOT DATE: 3/9/2011

DRAWN BY: DMP / JAR

CHECKED BY:

SHEET 5 OF 339