


SHRUB PLANTING DETAIL
(IN AREAS OTHER THAN PLAZA)
N.T.S.

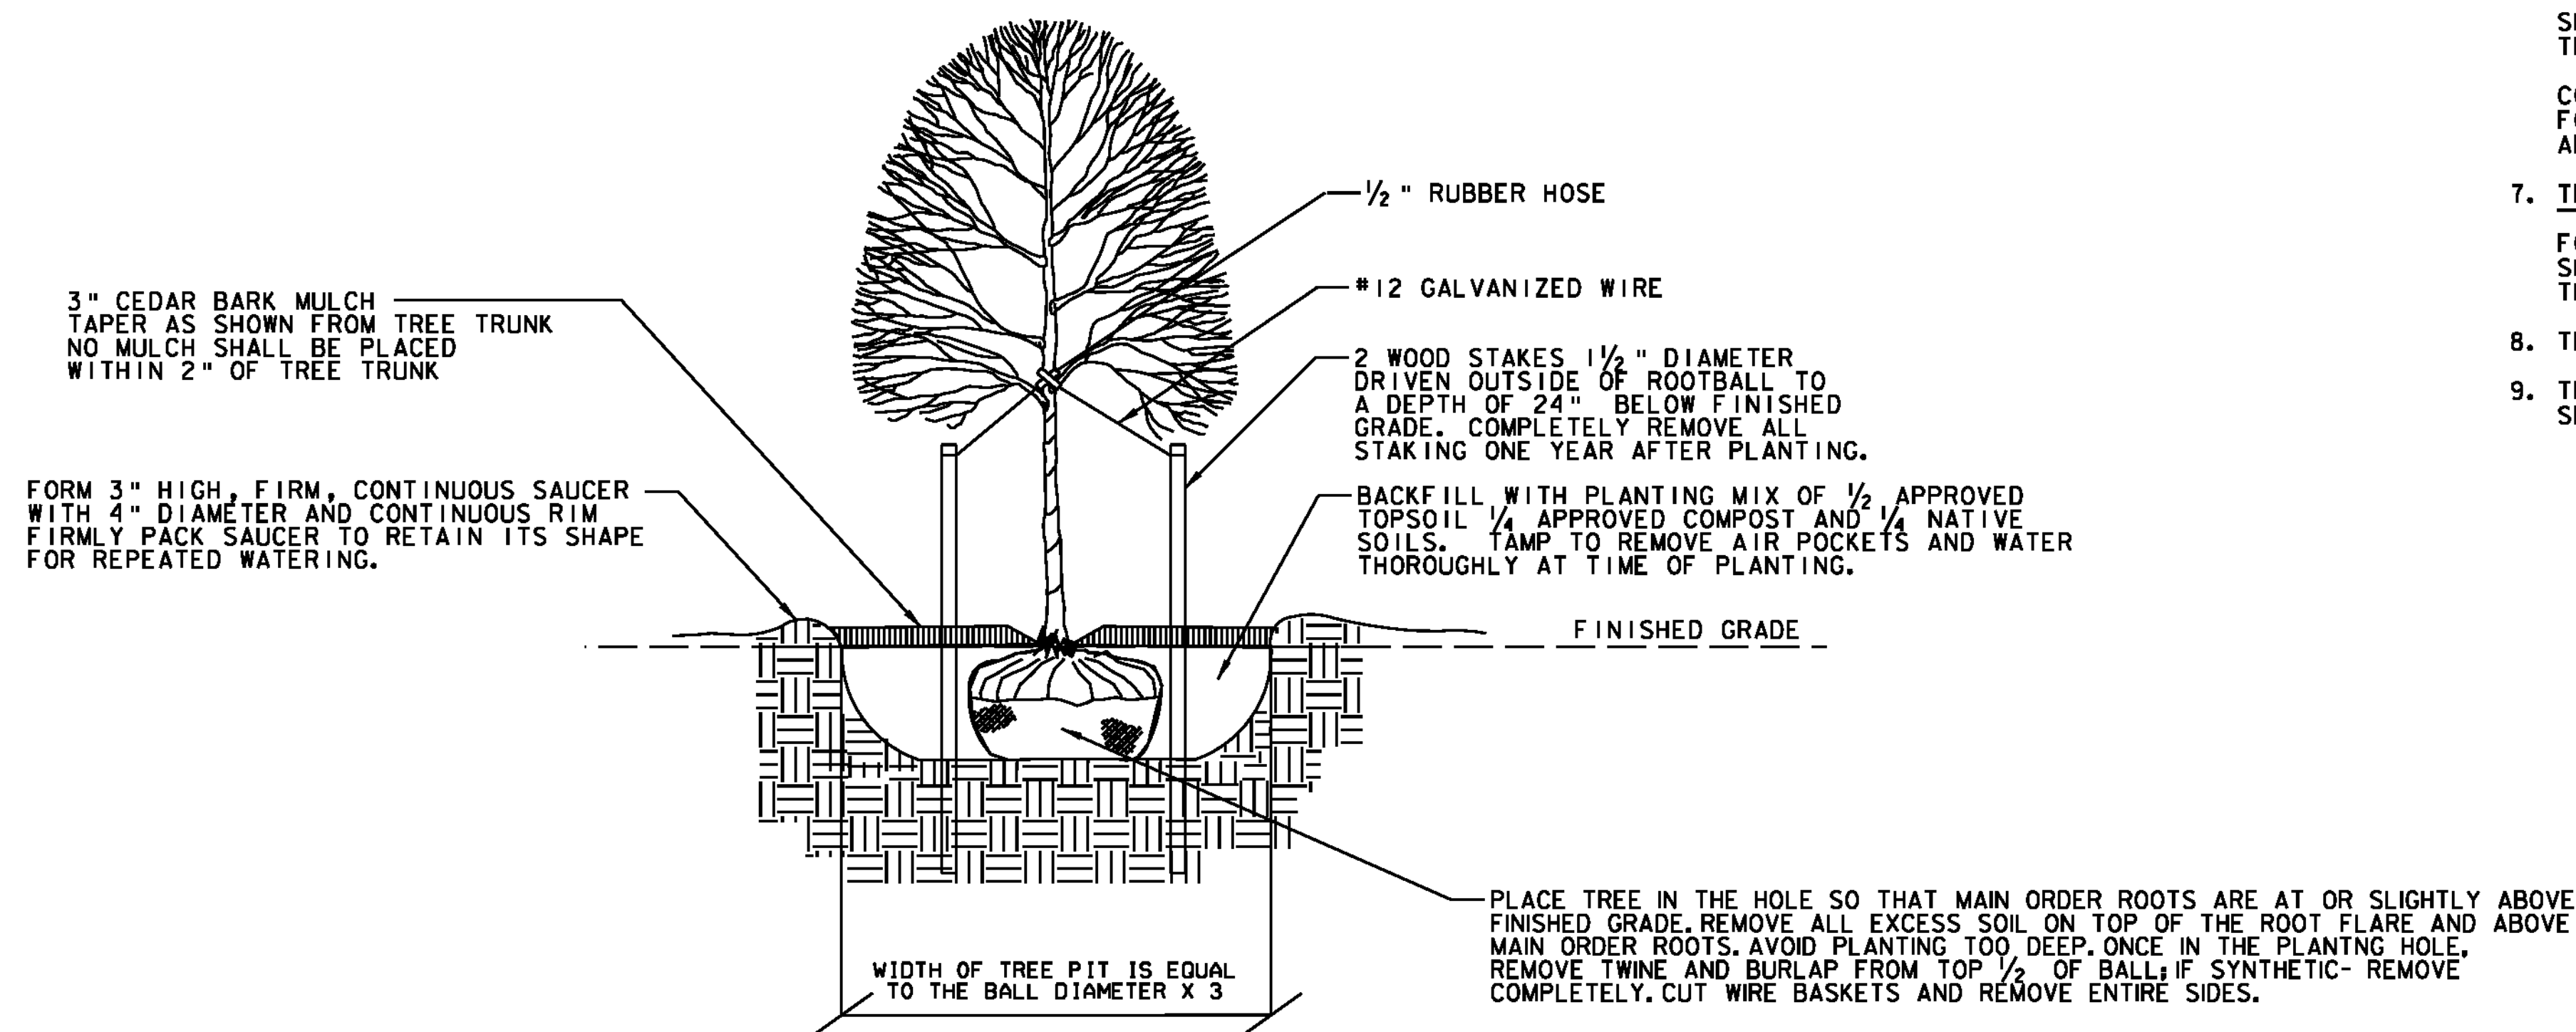

DECIDUOUS TREE PLANTING DETAIL OUTSIDE OF SIDEWALKS
(IN AREAS OTHER THAN PLAZA AND SIDEWALK)
N.T.S.

GENERAL LANDSCAPE NOTES:

1. BARK MULCH IS INCLUDED IN THE UNIT PRICE BID FOR THE SECTION 656 PLANTING ITEMS.
2. SEE ROADWAY TYPICAL SECTION SHEETS FOR SEEDING FORMULAS, FERTILIZER APPLICATION RATES, MULCH REQUIREMENTS, ETC.
3. SEE SUBSECTION 755.07 MYCORRHIZAL FUNGI PRODUCT FOR THE APPLICATION OF MYCORRHIZAL FUNGI PER MANUFACTURER'S RECOMMENDATIONS AND SUBSECTION 755.01 LANDSCAPE BACKFILL FOR THE APPLICATION OF COMPOST.
4. **ORGANIC MATERIAL**
TOPSOIL, COMPOST AND NATIVE EXISTING SOIL SHALL BE TESTED AT AN APPROVED LAB PRIOR TO DELIVERY ON SITE AND INSTALLATION. ORGANIC MATTER SHALL BE A MINIMUM OF 5%.
5. **LANDSCAPE BACKFILL**
BACKFILL WITH PLANTING MIX OF 1/2 SCREENED TOPSOIL, 1/4 COMPOST, 1/4 NATIVE SOILS AS APPROVED BY THE ENGINEER. UNSUITABLE NATIVE MATERIAL SHALL BE REPLACED WITH IMPORTED APPROVED TOPSOIL AS DIRECTED BY ENGINEER. REFER TO SUBSECTION 755.01.
6. **WATERING**
SHRUBS TO RECEIVE A MINIMUM OF 5 GALLONS AT EACH WATERING, TWICE WEEKLY DURING ESTABLISHMENT PERIOD. TREES TO RECEIVE A MINIMUM OF 10 GALLONS AT EACH WATERING, TWICE WEEKLY DURING ESTABLISHMENT PERIOD.
CONTRACTOR SHALL MAINTAIN AND PROVIDE A LOG TO THE ENGINEER SHOWING AMOUNTS AND DATES OF WATERING FOR ALL PLANTINGS AND NOTING NATURAL RAINFALL EVENTS. WATERING SCHEDULE MAY BE ADJUSTED AS APPROVED BY THE ENGINEER. REFER TO SUBSECTION 656.08 (f).
7. **TREE PIT WIDTH**
FOR TREES WITHIN PROJECT CONSTRUCTION LIMIT, THE DIMENSIONS OF BACK FILL, PLANTING MIX ARE NOTED ON EACH SHEET. FOR ALL TREES TO BE PLANTED OUTSIDE PROJECT CONSTRUCTION LIMITS, THE PLANTING PIT SHALL BE THREE TIMES THE WIDTH OF THE ROOT BALL.
8. TEMPORARY STORAGE OF ALL PLANTS SHALL BE LIMITED TO 45 DAYS FROM THE TIME OF DELIVERY UNTIL PLANTING.
9. TREES DESIGNATED TO BE PROTECTED SHALL BE WATERED AT THE SAME RATE AND SCHEDULE AS NEW PLANTINGS. SEE SUBSECTION 656.10 TREE PROTECTION.

PROJECT NAME: BARRE CITY
PROJECT NUMBER: FEGC F 026-1(34) C/2

FILE NAME: 85b010.LDSDT_C2
PROJECT LEADER: G. BAKOS
DESIGNED BY: DMP / MDS
LANDSCAPING DETAILS #4

PLOT DATE: 3/23/2011
DRAWN BY: DMP / JAR
CHECKED BY:
SHEET 94 OF 339