




114+80  
379a NORTH MAIN STREET

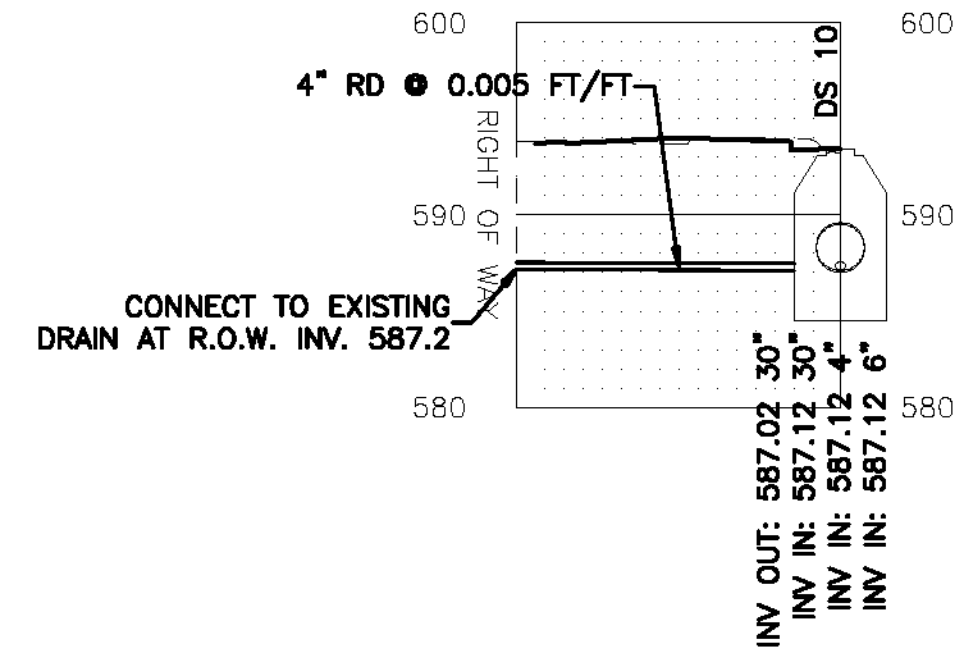


114+80  
379b NORTH MAIN STREET

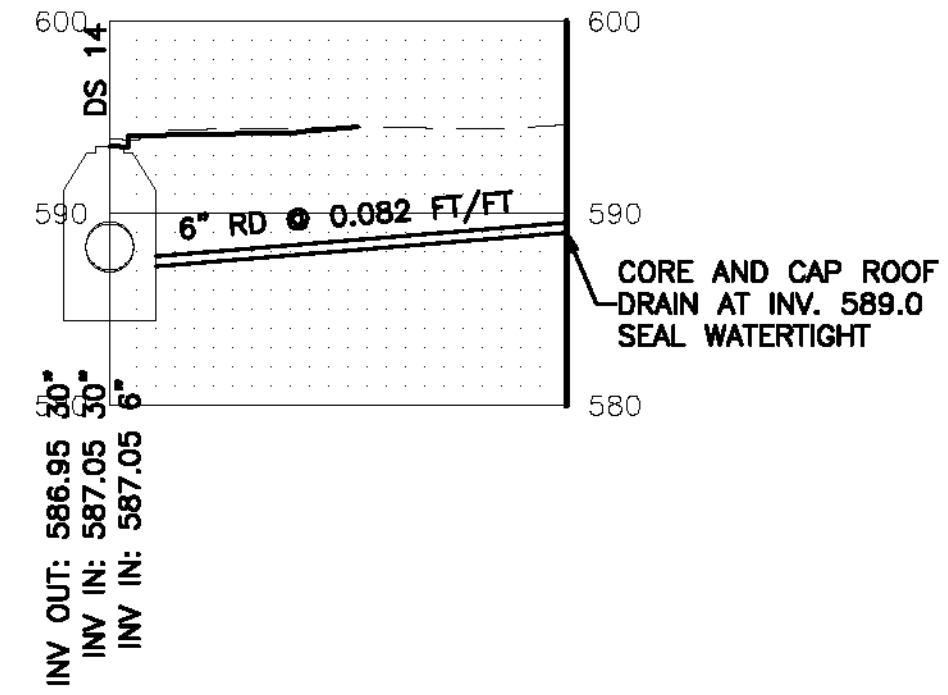


115+67  
362 NORTH MAIN STREET

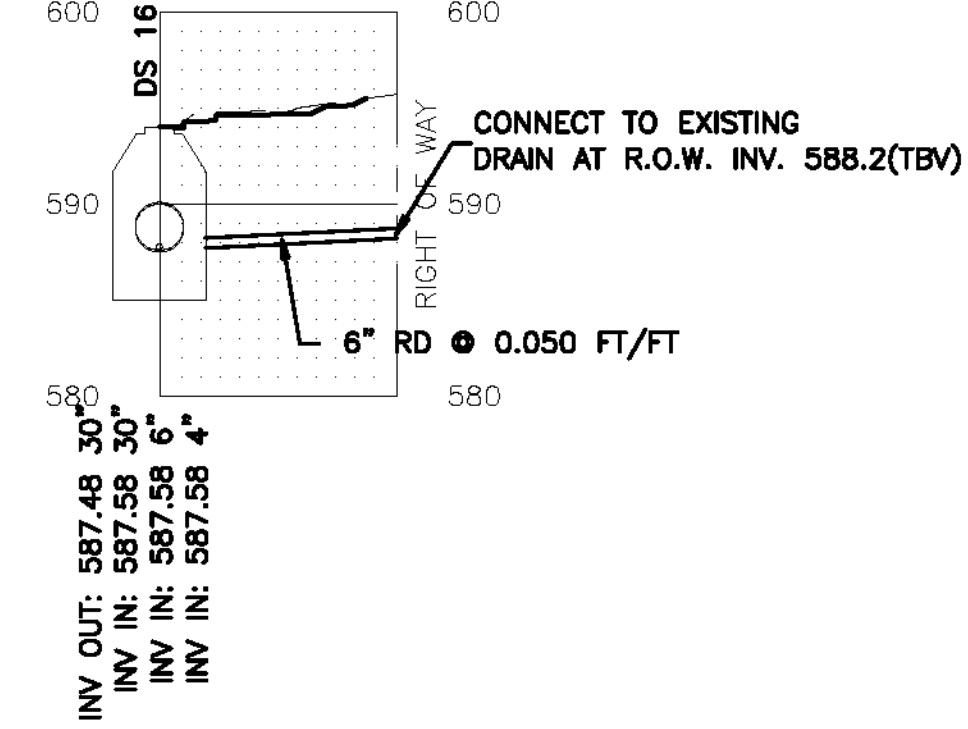


116+80  
360 NORTH MAIN STREET

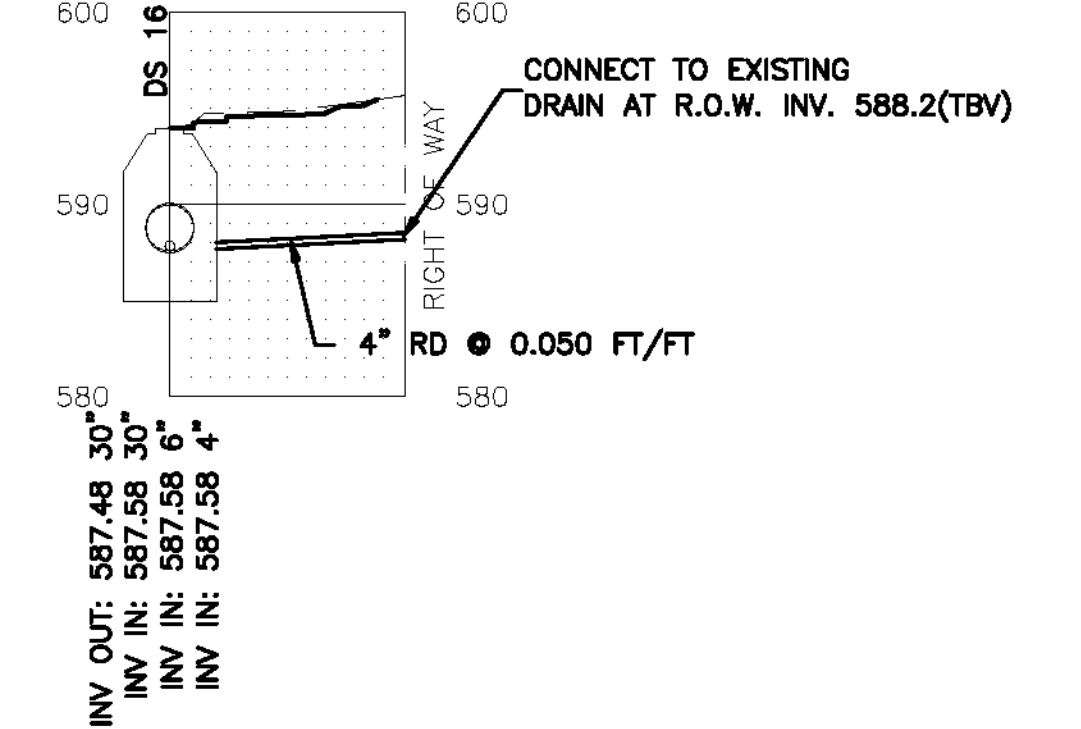


116+80  
350 NORTH MAIN STREET

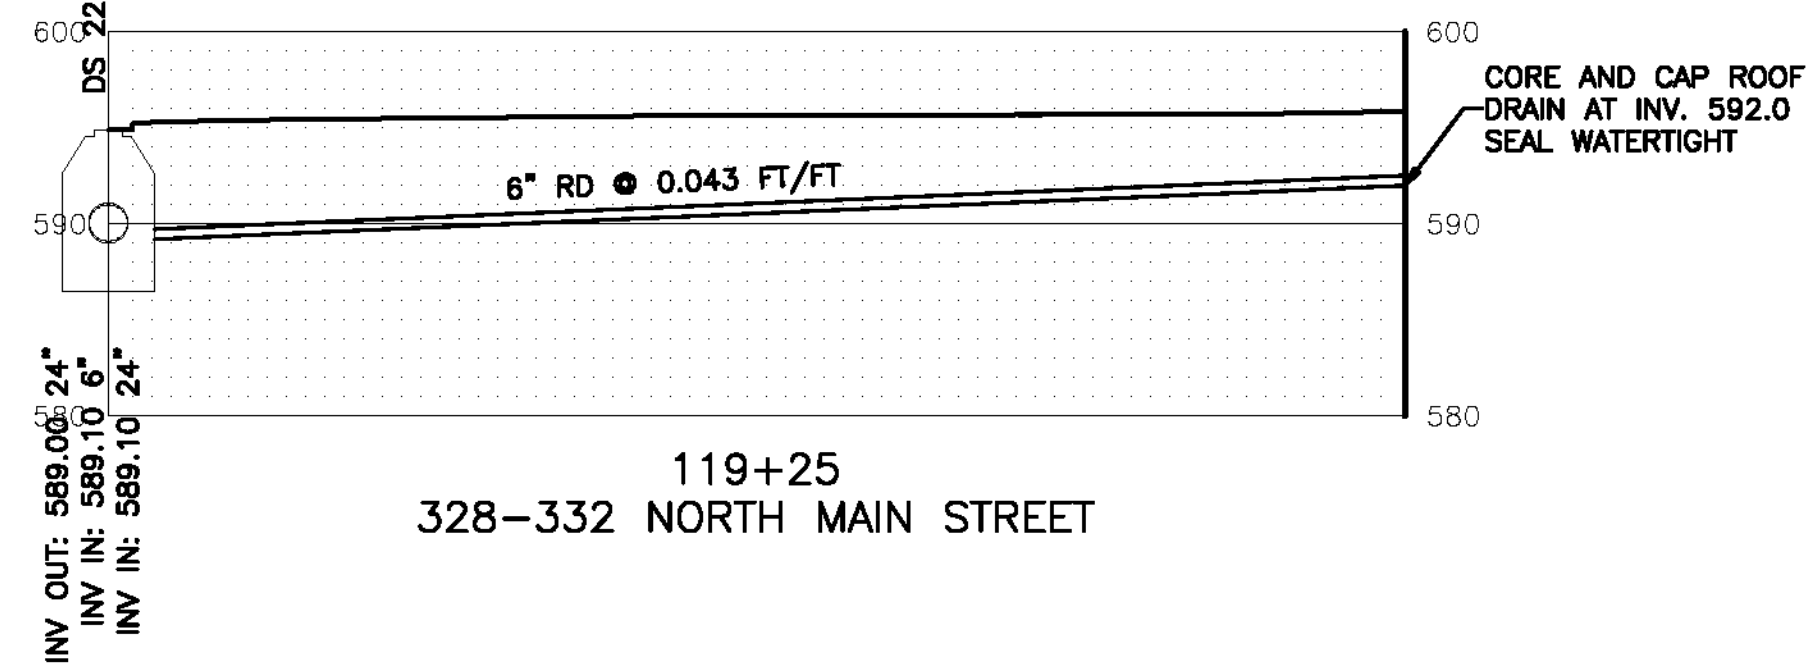


119+25  
328-332 NORTH MAIN STREET

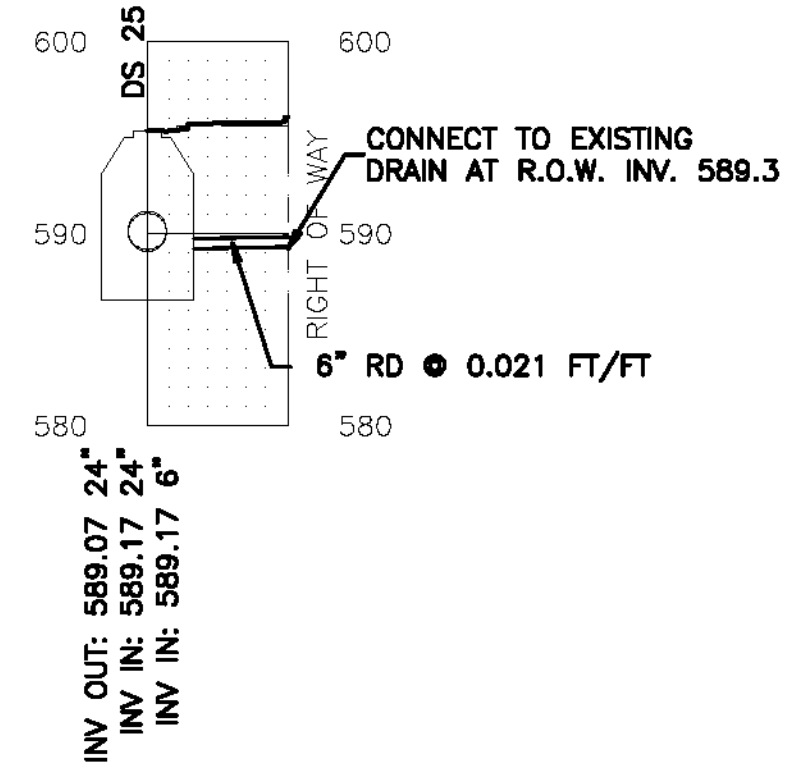


120+73  
322 NORTH MAIN STREET

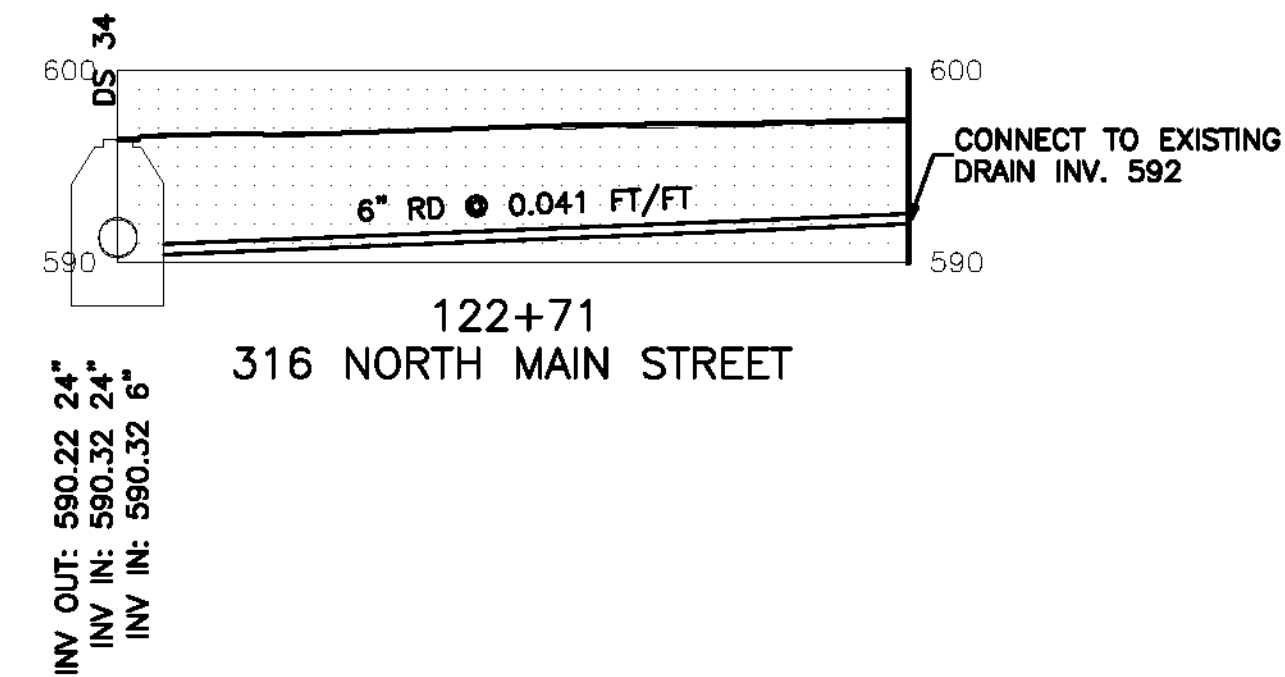


122+71  
316 NORTH MAIN STREET

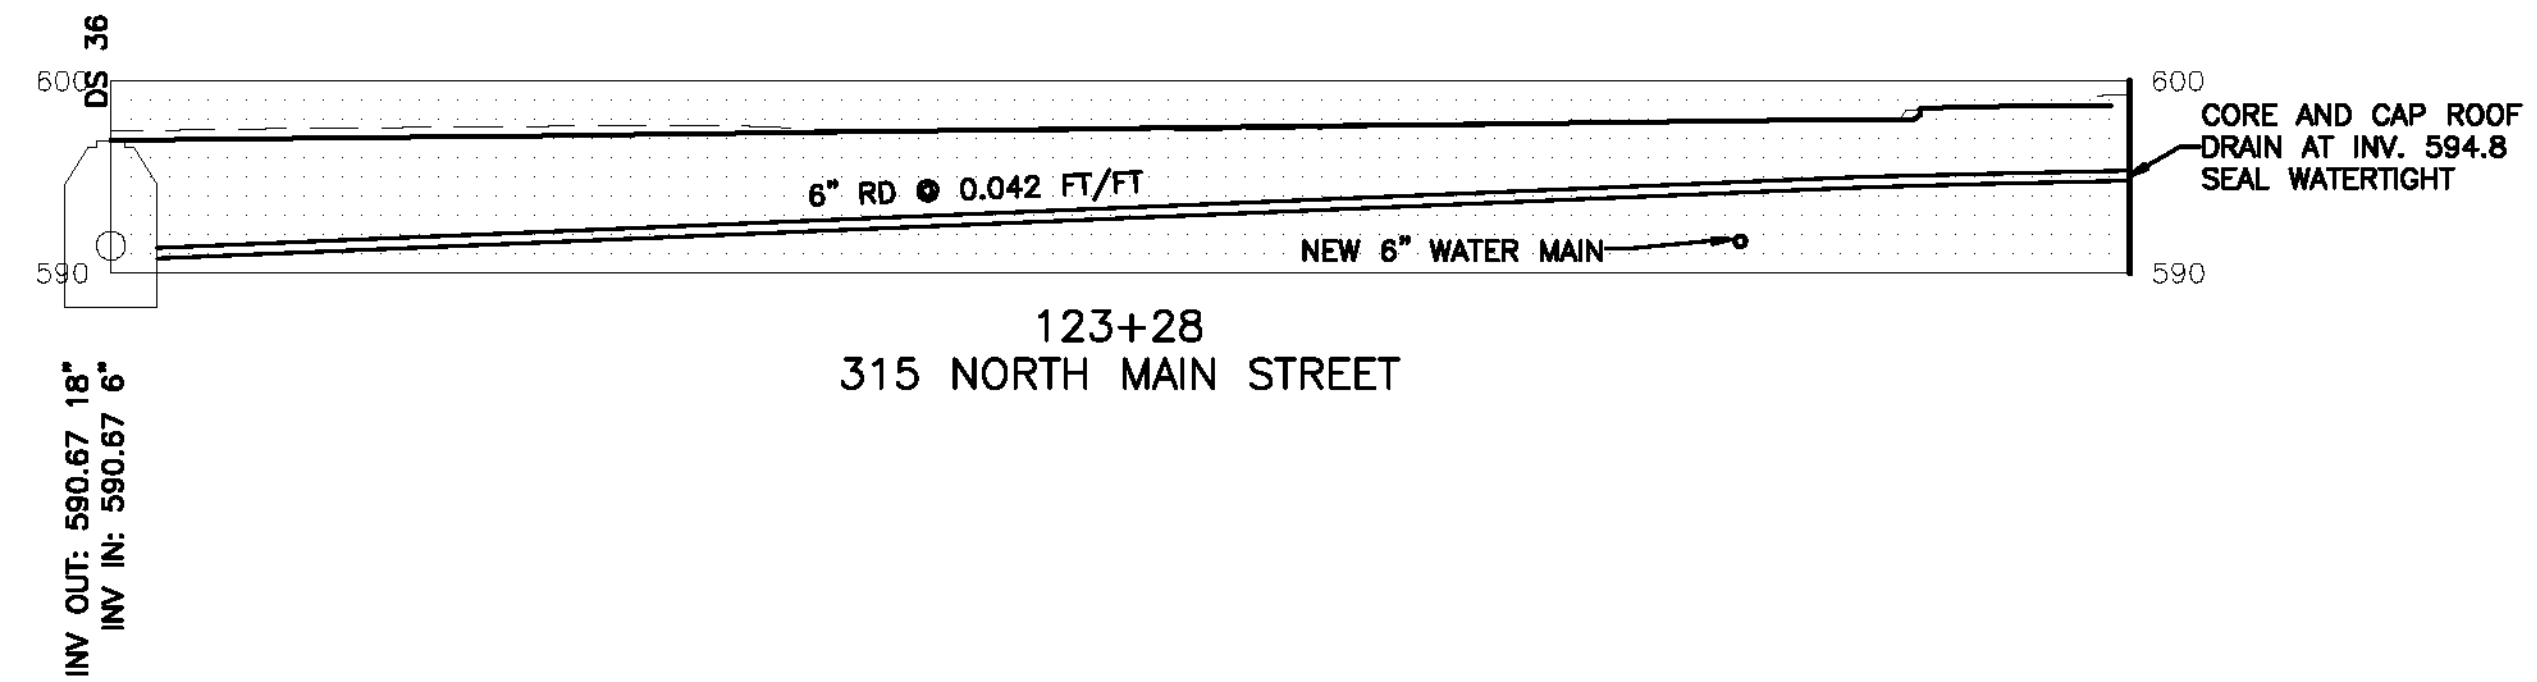


123+28  
315 NORTH MAIN STREET

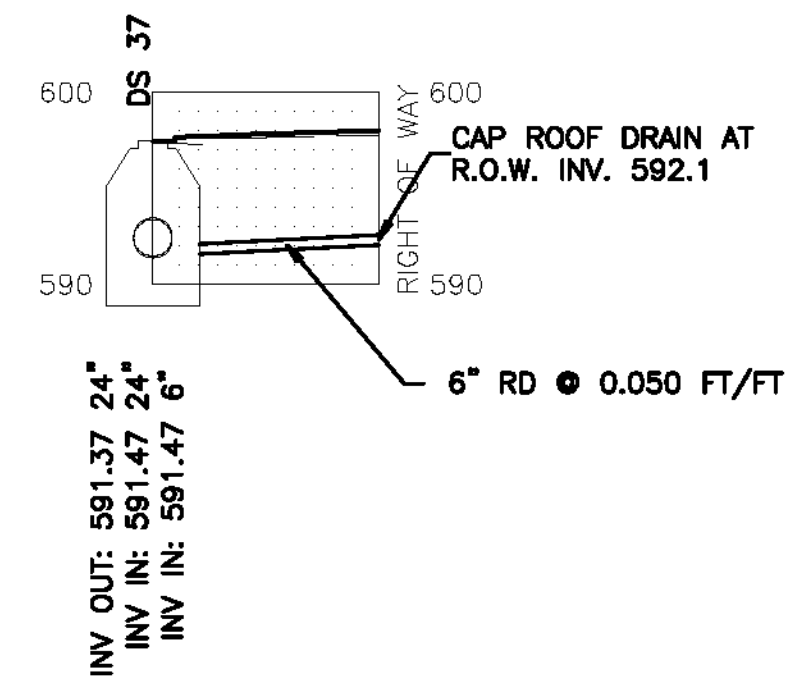


123+76  
PARK

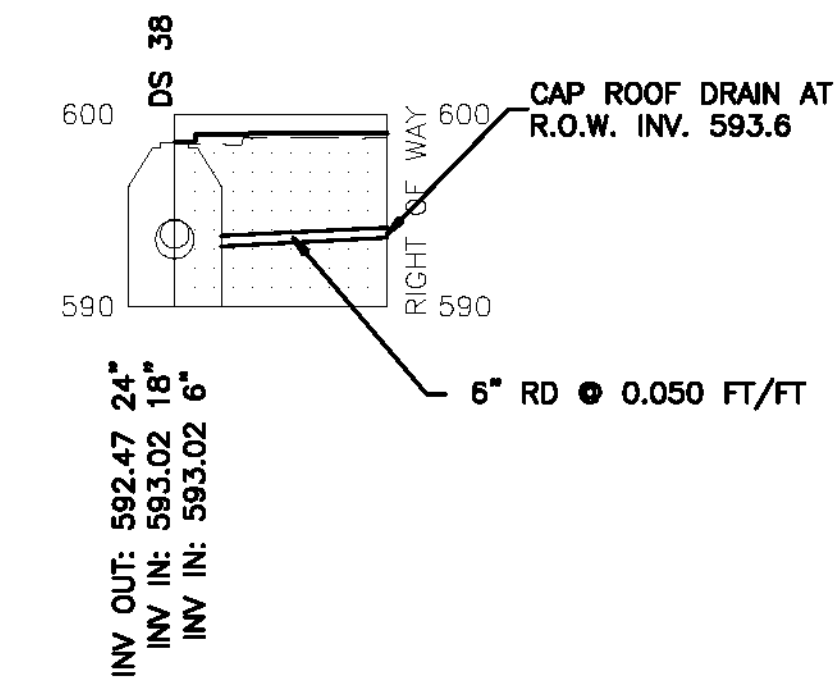

124+65  
302-310 NORTH MAIN STREET

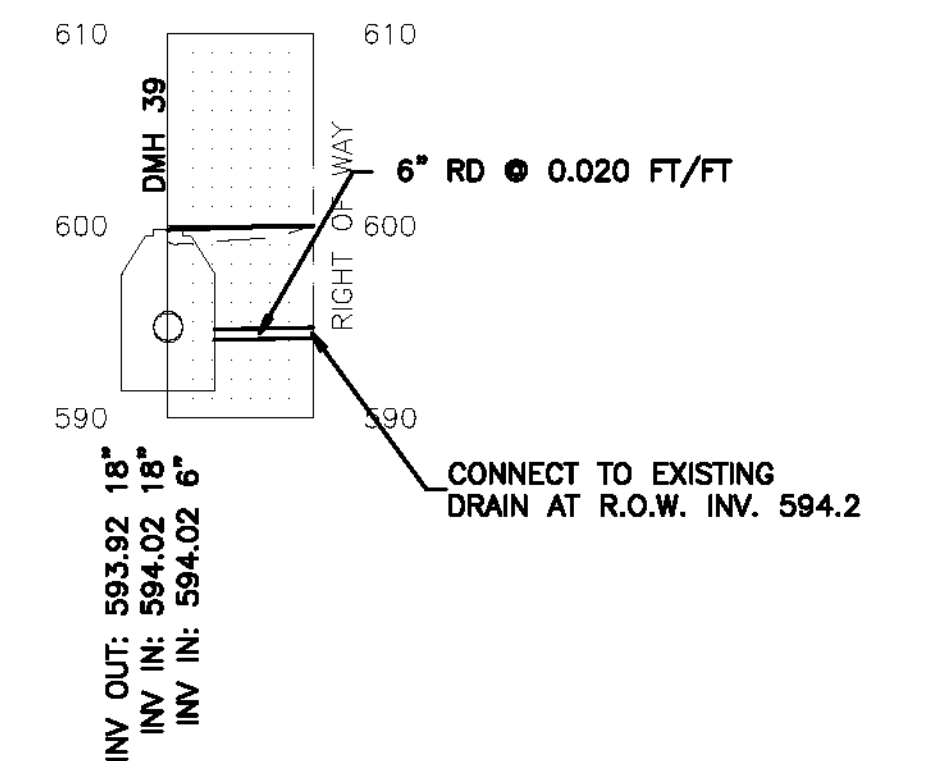

125+35  
292 NORTH MAIN STREET

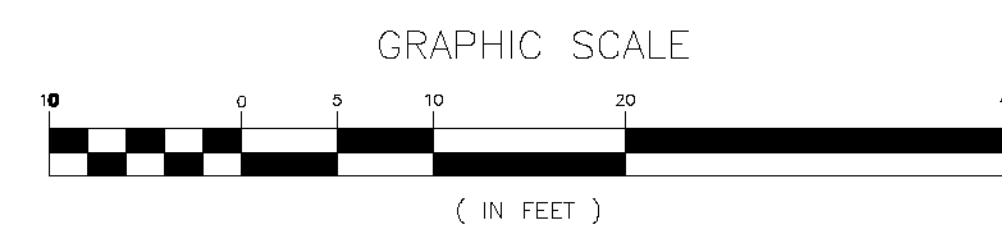

DUFRESNE GROUP  
CONSULTING ENGINEERS  
Dufresne Group is owned by Dufresne & Associates, PC

PROJECT NAME: BARRE CITY  
PROJECT NUMBER: FEGC F 026-1(34) C/2

FILE NAME: 717014-SERVICES  
PROJECT LEADER: R.E. DUFRESNE  
DESIGNED BY: B.L. BAKER  
ROOF DRAIN PROFILES

PLOT DATE: Feb. 18, 11  
DRAWN BY: B.L. BAKER  
CHECKED BY: C.L. WHITFIELD  
SHEET 155 OF 339