


SUMMARY OF QUANTITIES

WIRED CONDUIT (PVC) AND
ELECTRICAL CONDUIT SLEEVE SCHEDULE

ITEM NUMBER	678.21	678.24	678.23			678.30	DESCRIPTION
	ELECTRICAL CONDUIT 3"	ELECTRICAL WIRING	WIRED CONDUIT 2" 3" 4"			CONDUIT SLEEVE 10"	
SHEET I65	205			346	198	205	
SHEET I68		152		297	266	113	
SUB-TOTALS	205	152	0	643	464	318	
ROUNDING	0	3	0	7	6	2	
TOTALS	205	155	0	650	470	320	

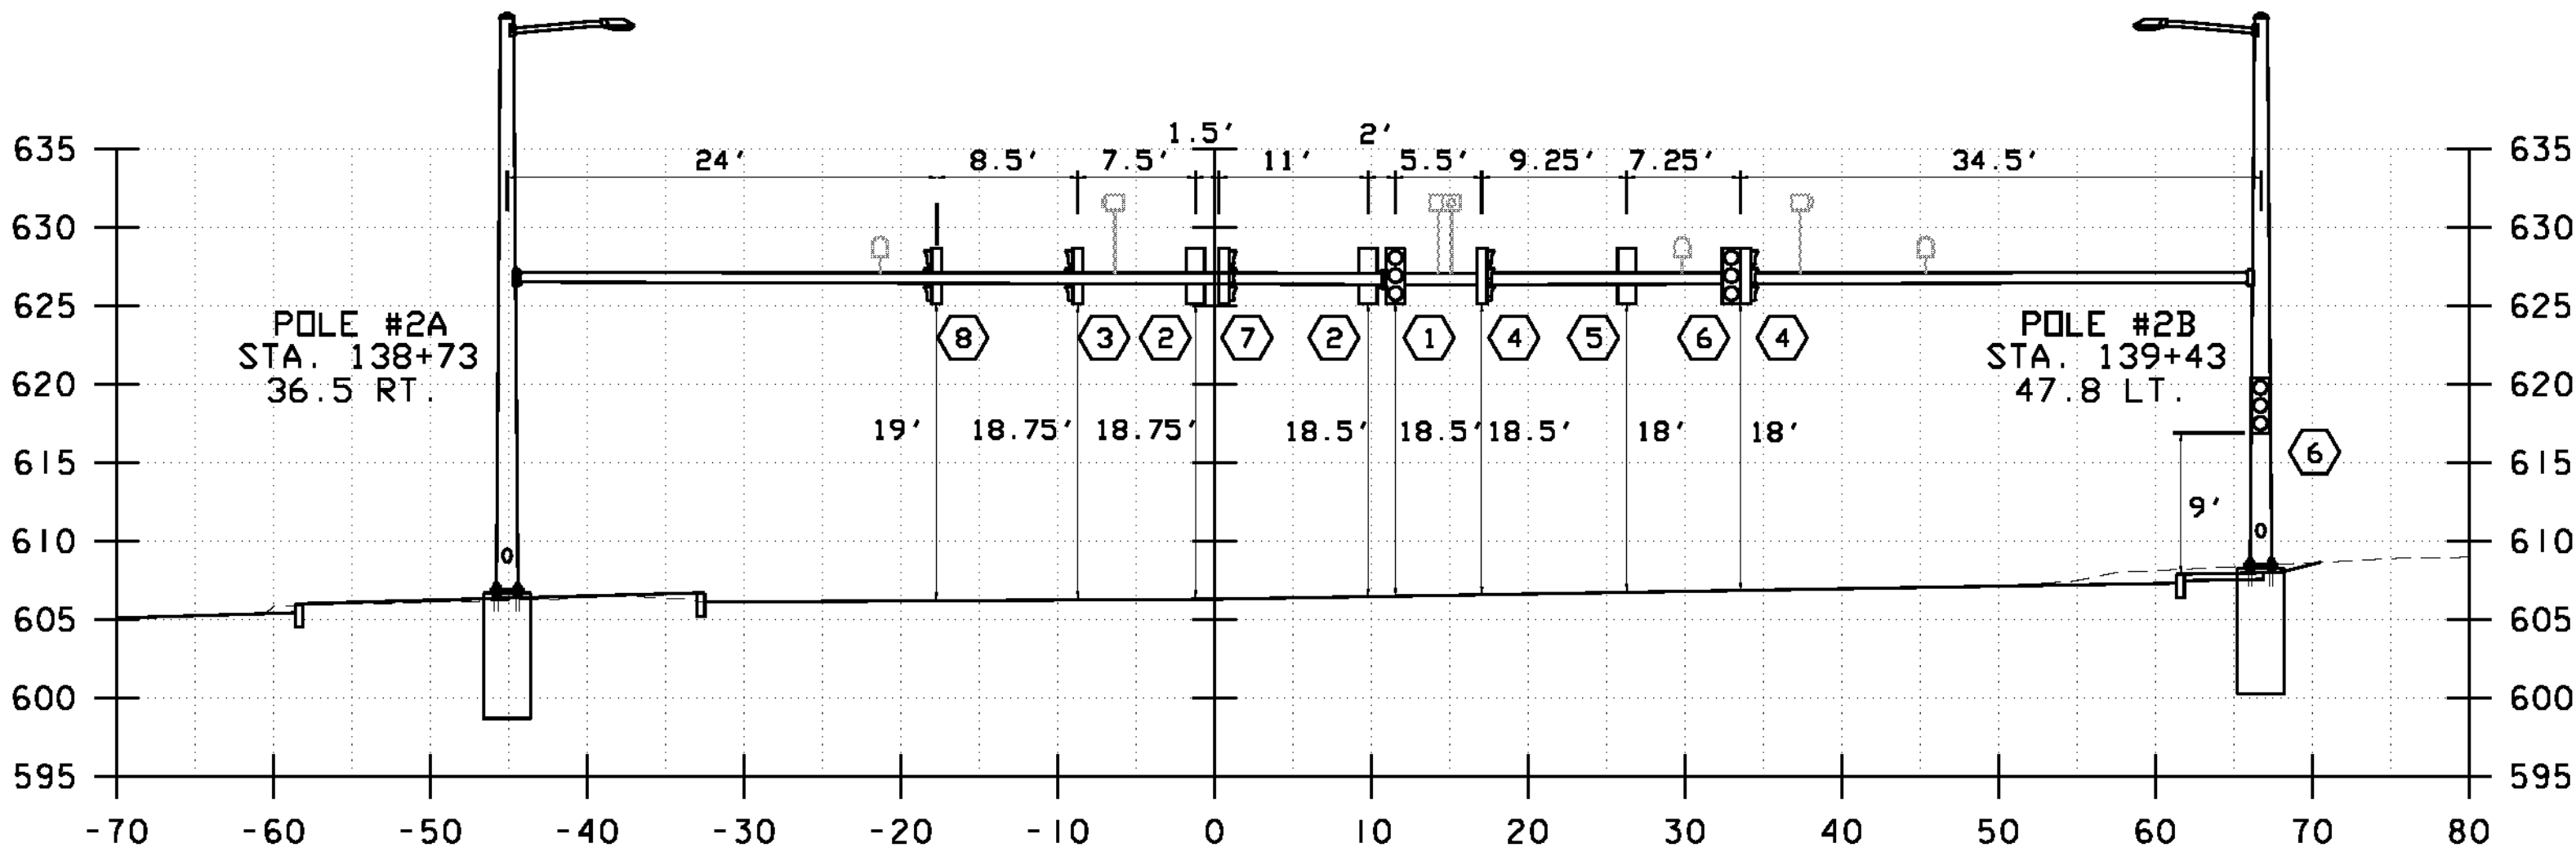

600+04 (N. MAIN ST BASELINE - SKEWED)

- NOTES:
1. LOCATIONS OF OPTICAL DETECTION EQUIPMENT AND WIRELESS EQUIPMENT ARE APPROXIMATE. FINAL LOCATIONS FOR OPTICAL DETECTION EQUIPMENT AND WIRELESS EQUIPMENT SHALL BE DETERMINED BY THE CONTRACTOR AND THE ENGINEER IN ACCORDANCE WITH THE MANUFACTURER'S RECOMMENDATIONS.
 2. CROSS-SECTION SHOWS LOCATION OF SIGNALS AT THE COMPLETION OF THE DETOUR OPERATIONS.

DATUM	
VERTICAL	NAVD 1929
HORIZONTAL	NAD 27

NORTH MAIN ST AND ELM ST/WASHINGTON ST	
PROJECT NAME: BARRE CITY	
PROJECT NUMBER: FECC F 026-1(34) C/2	
FILE NAME: z85b010_TSPS2D.dgn	PLOT DATE: 3/9/2011
PROJECT LEADER: G. BAKOS	DRAWN BY: DMP / JAR
DESIGNED BY: DMP / MDS	CHECKED BY:
TRAFFIC SIGNAL PLAN	SHEET 170 OF 339