

STATE OF VERMONT
AGENCY OF TRANSPORTATION

Date JUL 15 1985

CARTER'S TRUCKING & BLACKTOPPING
Contractor

Roland C. Carter
Signature

MANAGER
Title



CONTRACT PLANS

THESE PLANS DO NOT REFLECT
CHANGES MADE ON THE PROJECT.

PROPOSED IMPROVEMENT

Frank J. Dwyer
Acting Transportation Secretary's
Signature


RESURFACING PROJECT

TOWN OF: ALBURG

COUNTY OF: GRAND ISLE

ROUTE NO: US 2

ROUTE CLASS: FAP

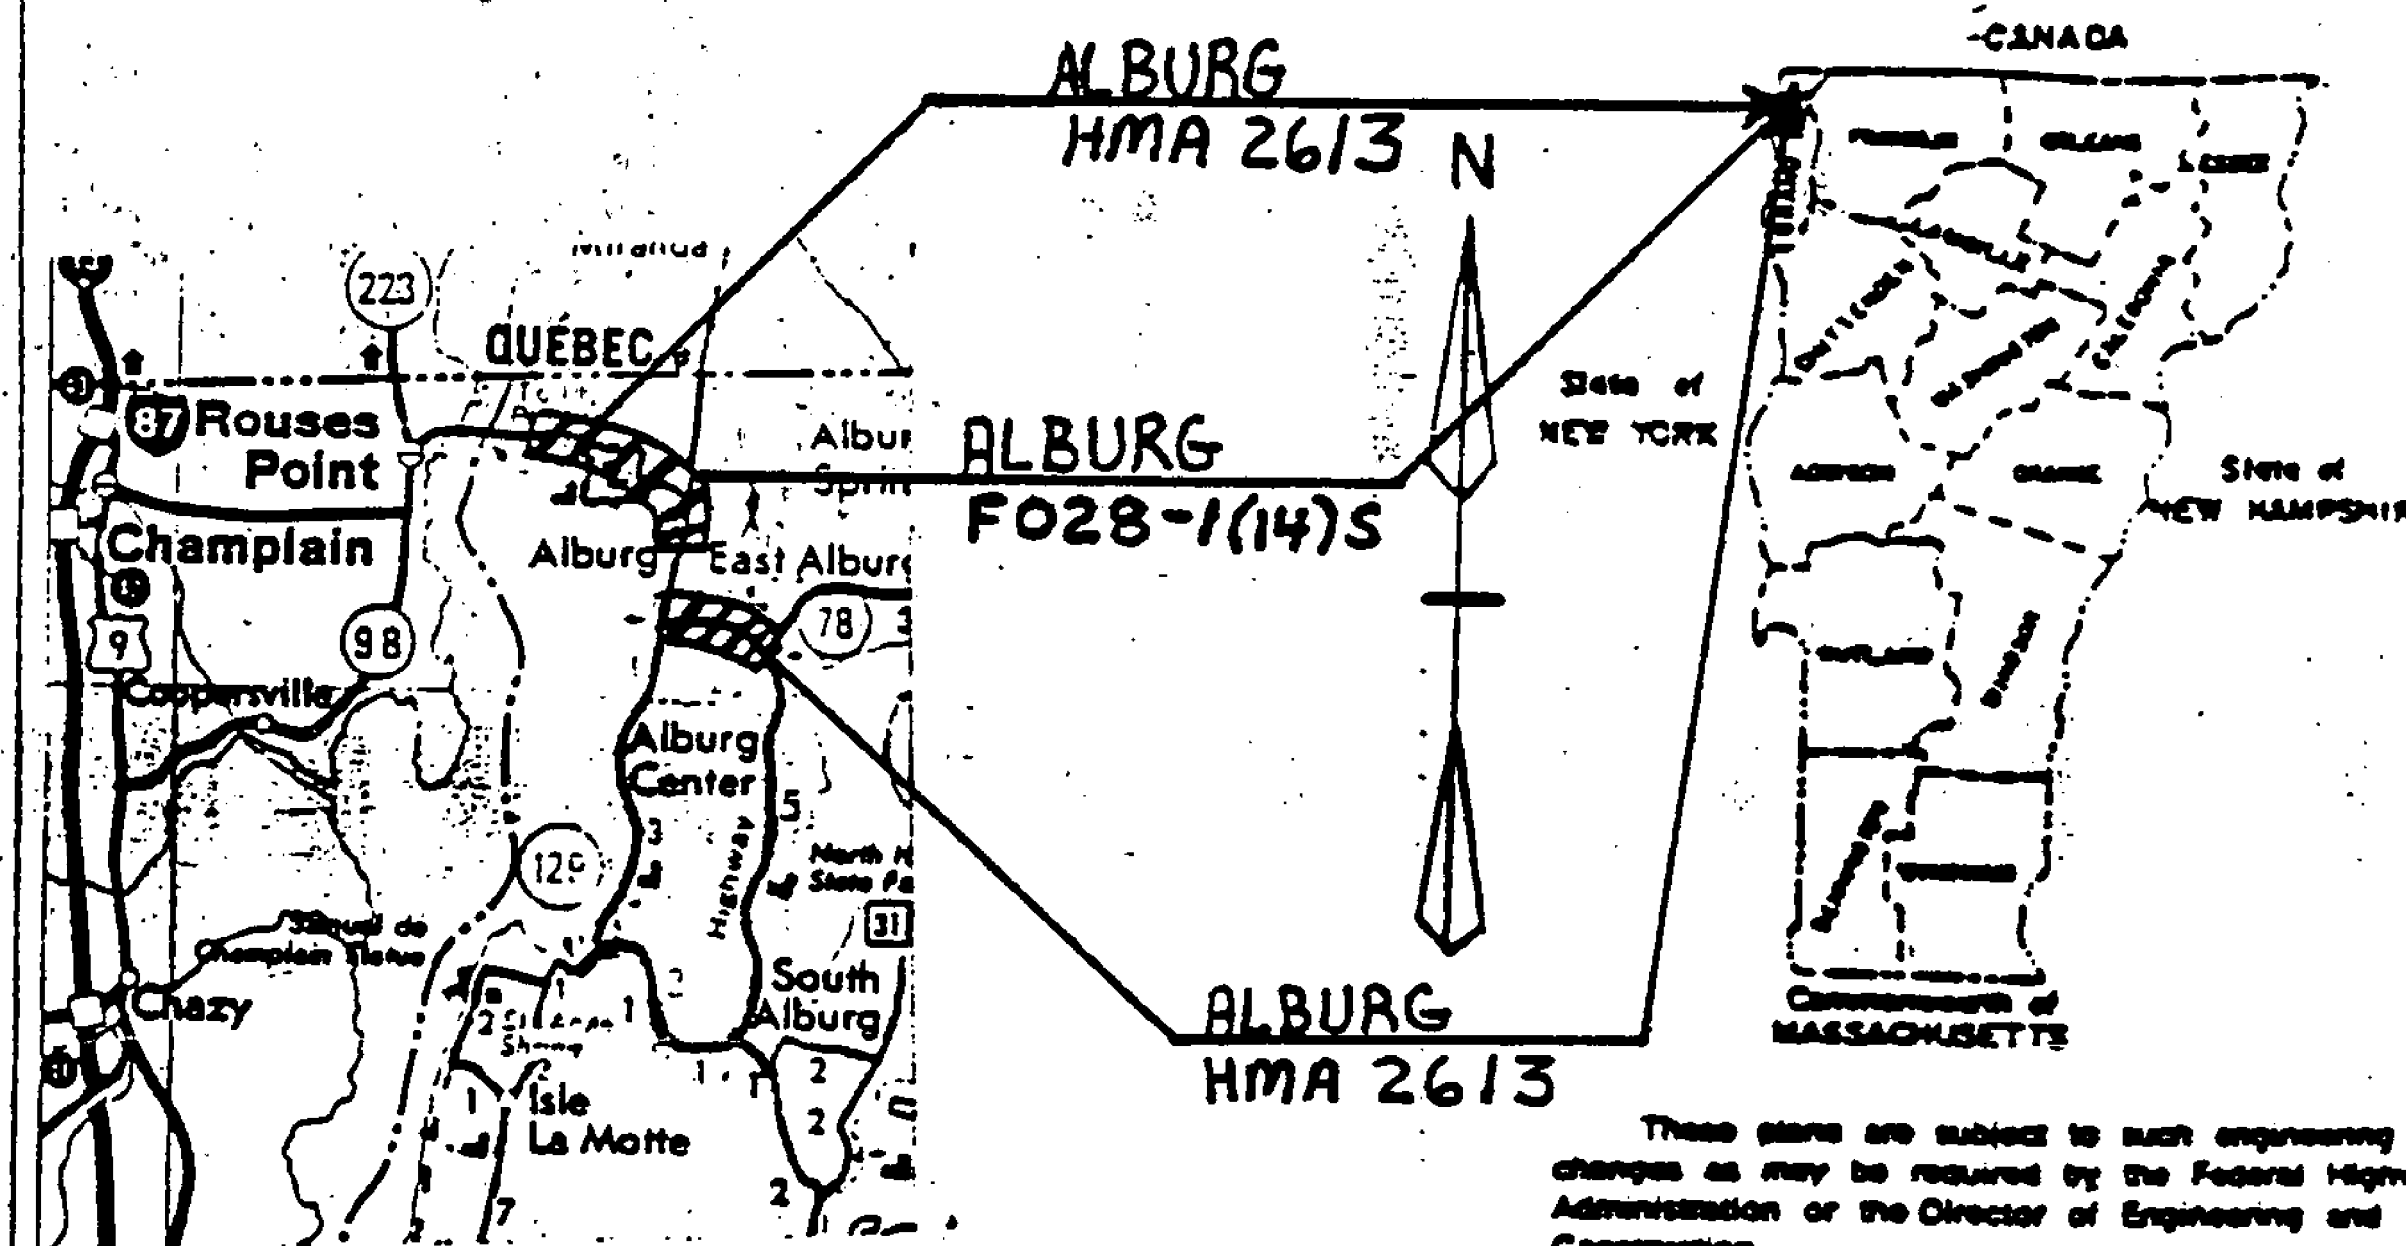

1 INCH REPRESENTS 5 MILES

For Index see sheet 2

Revised 5/17/85

PROJECT PROCESSED UNDER
SECONDARY ROAD PLAN

These plans are subject to such engineering
changes as may be required by the Federal Highway
Administration or the Director of Engineering and
Construction.

Construction is to be carried on in accordance
with these plans and the Standard Specifications
for Highway and Bridge Construction dated
March, 1978, as approved by the Federal Highway
Administration on October 27, 1978 for use on
this project, including all subsequent revisions and
such revised specifications and special provisions as
are incorporated in these plans.

SUBMITTED BY ORDER OF THE STATE TRANSPORTATION
BOARD

APPROVED Frank J. Dwyer DATE MAR 19 1985
DIRECTOR OF ENGINEERING AND CONSTRUCTION

DEPARTMENT OF TRANSPORTATION
FEDERAL HIGHWAY ADMINISTRATION

APPROVED _____ DATE _____
DIVISION ADMINISTRATOR

PROJECT NO. F028-1(14)S & HMA 2613

SHEET 1 OF 18 SHEETS