


STATE OF VERMONT
AGENCY OF TRANSPORTATION

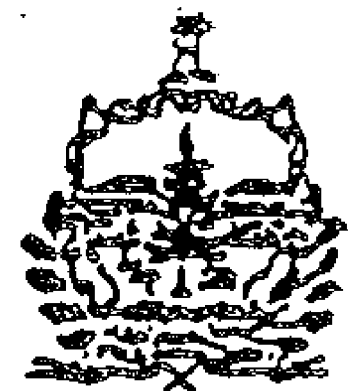


CONTRACT PLANS

THESE PLANS DO NOT REFLECT CHANGES MADE
ON THE PROJECT AS "RECORD PLANS" WOULD.

PROPOSED IMPROVEMENT

RESURFACING PROJECT

TOWN OF: FAIRHAVEN-CASTLETON
 COUNTY OF: RUTLAND
 ROUTE NO: US-4, JUGHANDLE, VT4A, WELCOME CENTER
 ROUTE CLASS: FAP

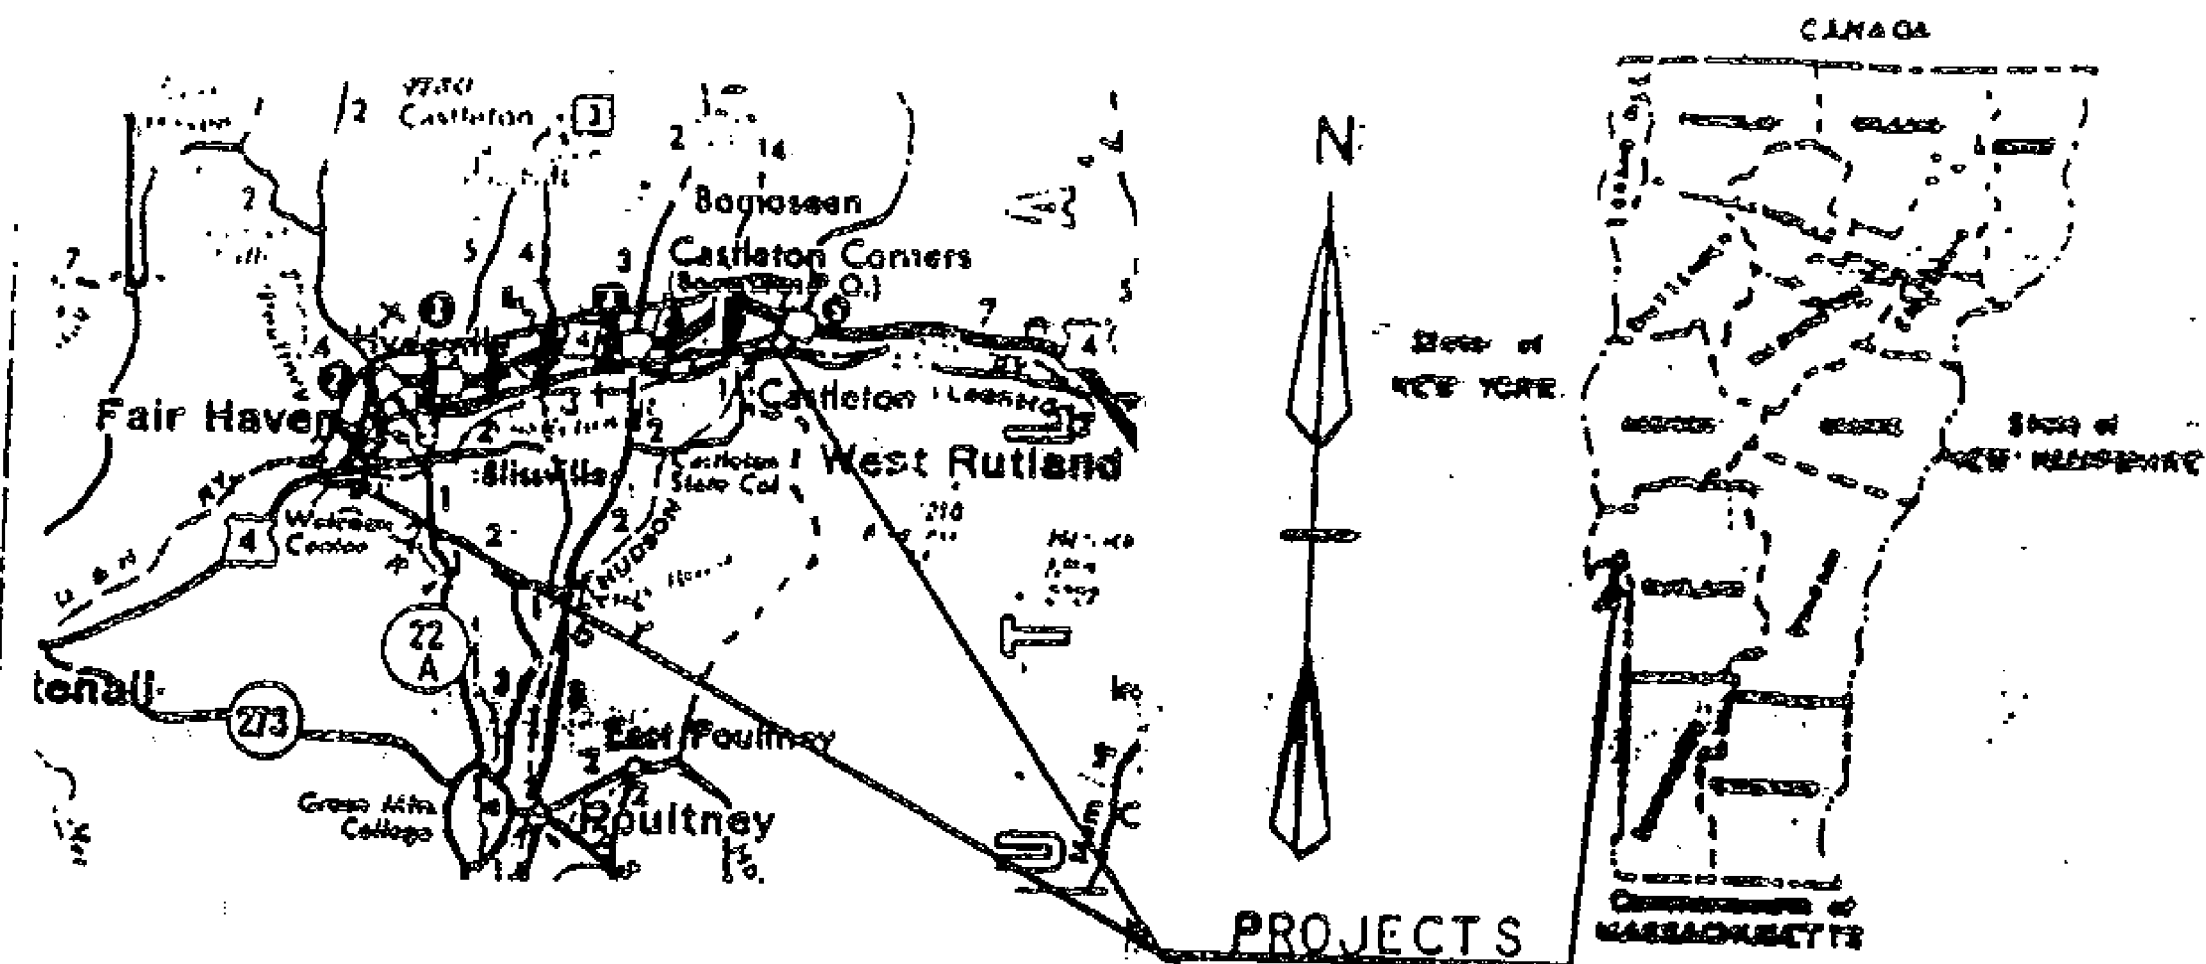

SCALE 1" = 5 MILES

Date: SEP 18 1985.
Cooley Asphalt Paving
 Contractor
Wilfred A. Laprade
 Signature
President
 Title
Jesse C. Compton
 Transportation Secretary's Signature

SEE SHEET 2-2A FOR INDEX

These plans are subject to such engineering
 changes as may be required by the Federal Highway
 Administration or the Director of Engineering and
 Construction.

Construction is to be carried on in accordance
 with these plans and the Standard Specifications
 for Highway and Bridge Construction issued
 March, 1978, as approved by the Federal Highway
 Administration on October 27, 1978 for use on
 this project, including all subsequent revisions and
 such revised specifications and special provisions as
 are incorporated in these plans.

SUBMITTED BY ORDER OF THE STATE TRANSPORTATION BOARD	
APPROVED <u>Frank H. Smith</u>	DATE <u>JUN 5 1985</u>
DIRECTOR OF ENGINEERING AND CONSTRUCTION	
DEPARTMENT OF TRANSPORTATION FEDERAL HIGHWAY ADMINISTRATION	
APPROVED _____	DATE _____
DIVISION ADMINISTRATOR	
PROJECT NO. <u>F 020-1(16)</u>	
<u>RS-0142(14)</u>	
SHEET 1 OF 40 SHEETS	