


LEGEND
 ——— Solid Line Symbol Use With Advisory Speed Limit
 - - - Dashed Line Symbol Use With Legal Speed Limit
 (OOO) - Total Distance From Reference Point

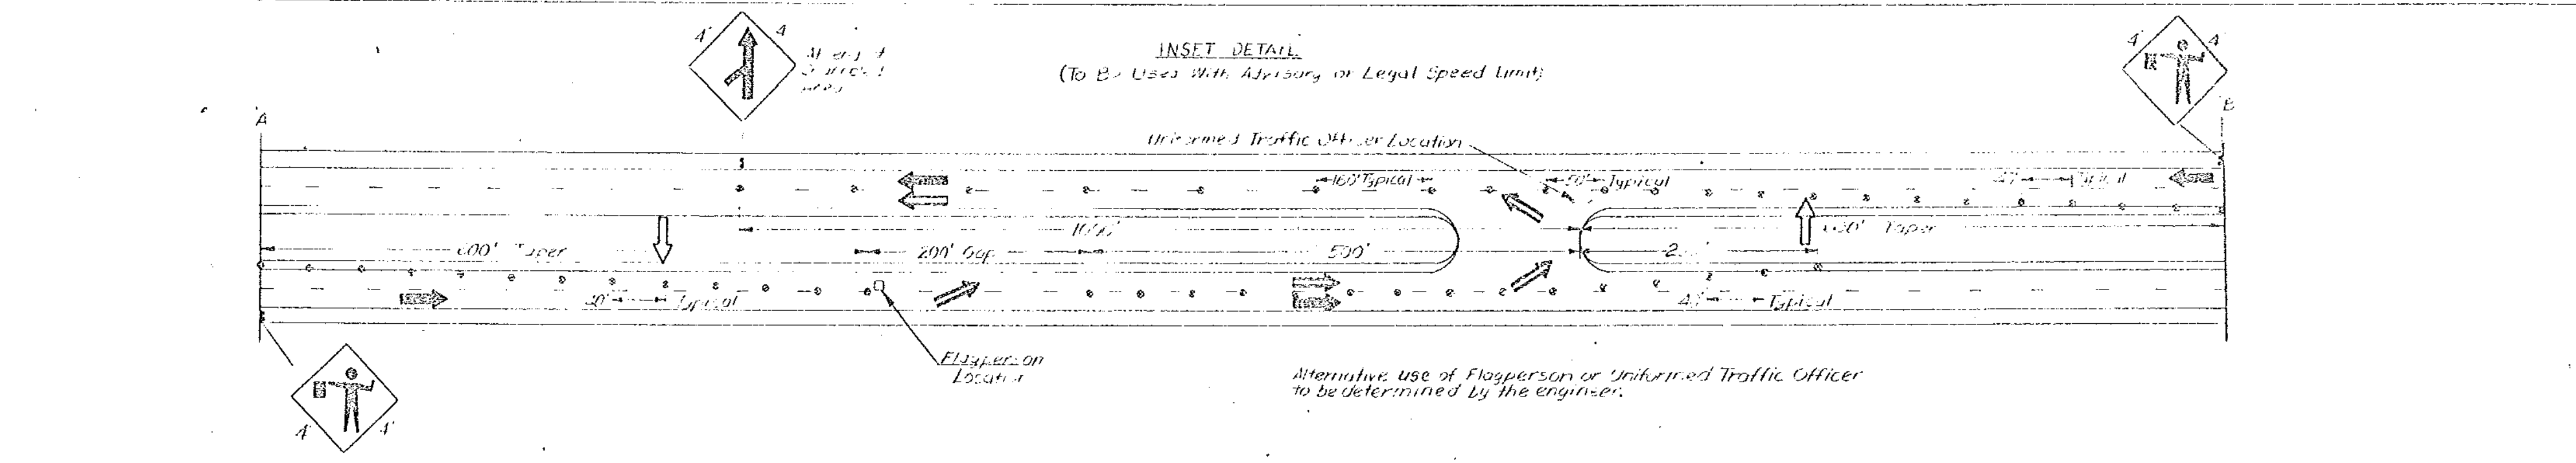

* Legal Speed Limit Reducers must be approved by the STATE TRAFFIC COMMITTEE prior to sign erection. Requests must be made prior to the Pre-Construction Conference.

When signing for this operation interferes with that for work on the mainline, revisions may be made. The Resident Engineer will establish the appropriate sign requirements.

LEGEND
 [Symbol] - Turned Traffic
 [Symbol] - Construction Vehicles
 [Symbol] - Construction Traffic
 [Symbol] - FLASHING ARROW PANEL
 NOT TO SCALE

TRAFFIC CONTROL DRAWN BY TRACED BY INSPECTED BY TURNING	SUBMITTED BY _____ DATE _____ DRAWN BY _____ DATE _____ TRACED BY _____ DATE _____ INSPECTED BY _____ DATE _____ PROJ. NO F020-1(6) SHEET 38 of 40
---	---

DATUM VERTICAL _____ HORIZONTAL _____ DATE 7/17/85 FLASHING PANEL
