

STATE OF VERMONT AGENCY OF TRANSPORTATION

Date JUN 21 1985

Cooly Asphalt Paving
Contractor

Walter G. Laprade
Signature

President
Title



CONTRACT PLANS

THESE PLANS DO NOT REFLECT
CHANGES MADE ON THE PROJECT.

PROPOSED IMPROVEMENT


Juan C. Ciampi RESURFACING PROJECT
Transportation Secretary's

Signature TOWN OF: MENDON-SHERBURNE

COUNTY OF: RUTLAND

ROUTE NO: US 4

ROUTE CLASS: FAP

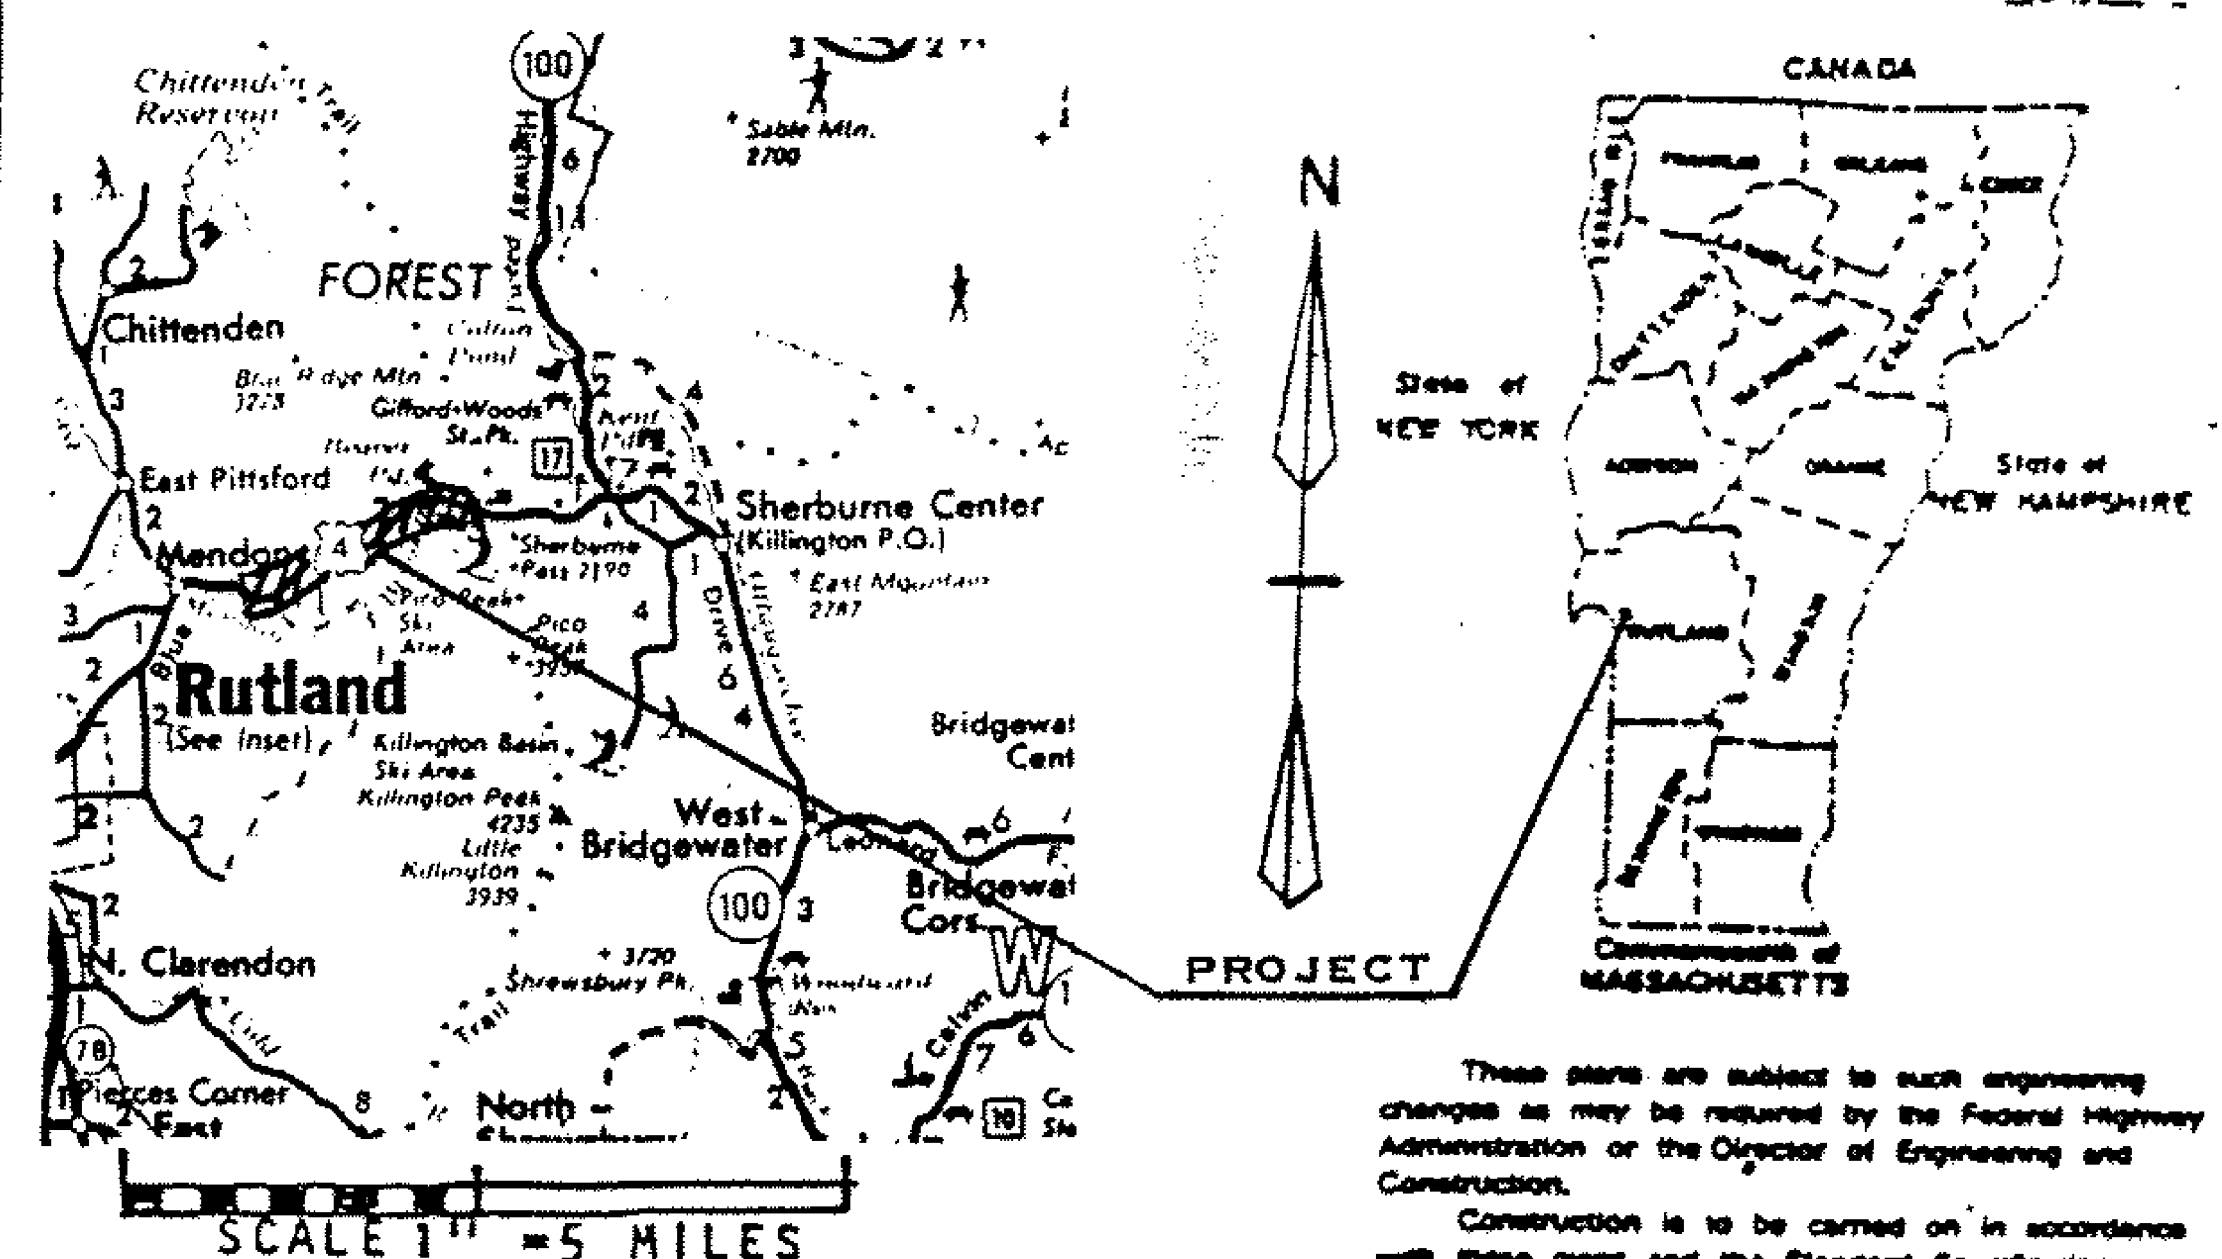

FOR INDEX OF SHEETS,
SEE SHEET TWO

These plans are subject to such engineering changes as may be required by the Federal Highway Administration or the Director of Engineering and Construction.

Construction is to be carried on in accordance with these plans and the Standard Specifications for Highway and Bridge Construction dated March, 1976, as approved by the Federal Highway Administration on October 27, 1978 for use on this project, including all subsequent revisions and such revised specifications and special provisions as are incorporated in these plans.

SUBMITTED BY ORDER OF THE STATE TRANSPORTATION BOARD	
APPROVED <u>Frank J. Colburn</u>	DATE <u>MAR 28 1985</u>
DIRECTOR OF ENGINEERING AND CONSTRUCTION	
DEPARTMENT OF TRANSPORTATION FEDERAL HIGHWAY ADMINISTRATION	
APPROVED _____	DATE _____
DIVISION ADMINISTRATOR	

PROJECT NO. F020-2(22)

SHEET 1 OF 12 SHEETS