

STATE OF VERMONT  
AGENCY OF TRANSPORTATION

Date AUG 13 1985  
Cooley Asphalt Paving  
 Contractor  
Wilfred A. Laprade  
 Signature  
President  
 Title




CONTRACT PLANS  
 THESE PLANS DO NOT REFLECT  
 CHANGES MADE ON THE PROJECT.

Juan C. Compton  
 Transportation Secretary's  
 Signature

**PROPOSED IMPROVEMENT**  
 RESURFACING PROJECT

TOWN OF: SHELBURNE - So. BURLINGTON  
 COUNTY OF: Chittenden  
 ROUTE NO: US Route 7  
 ROUTE CLASS: \_\_\_\_\_

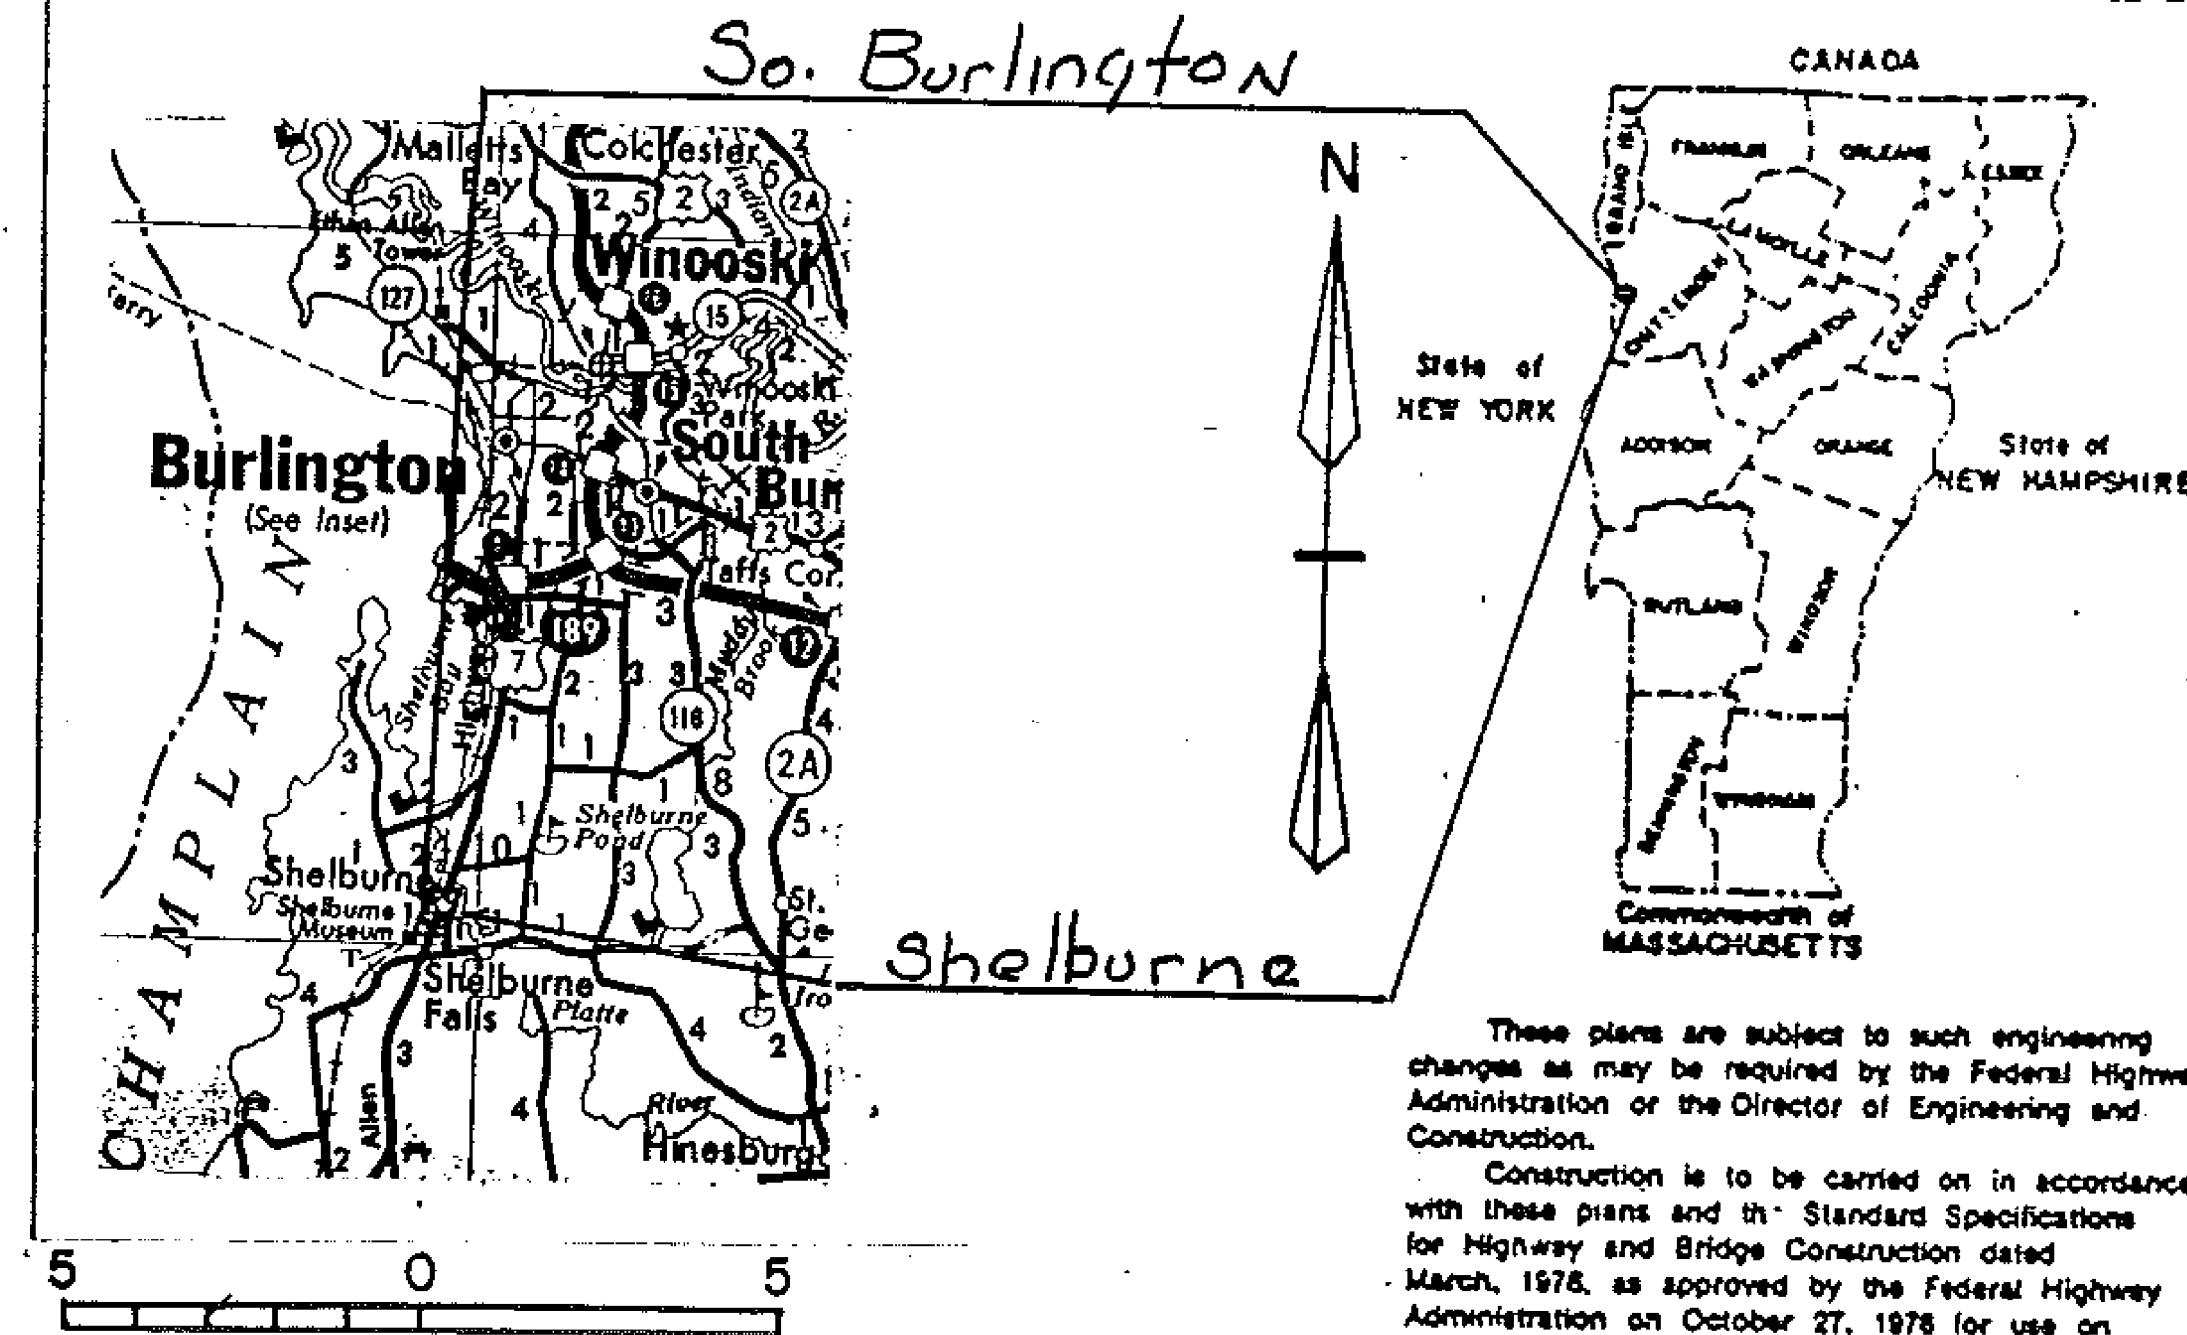

**PROJECT PROCESSED UNDER  
 SECONDARY ROAD PLAN**

These plans are subject to such engineering changes as may be required by the Federal Highway Administration or the Director of Engineering and Construction.  
 Construction is to be carried on in accordance with these plans and the Standard Specifications for Highway and Bridge Construction dated March, 1978, as approved by the Federal Highway Administration on October 27, 1978 for use on this project, including all subsequent revisions and such revised specifications and special provisions as are incorporated in these plans.

SUBMITTED BY ORDER OF THE STATE TRANSPORTATION BOARD	
APPROVED <u>Frank E. Smith</u>	DATE <u>JUN 13 1985</u>
DIRECTOR OF ENGINEERING AND CONSTRUCTION	
DEPARTMENT OF TRANSPORTATION FEDERAL HIGHWAY ADMINISTRATION	
APPROVED _____	DATE _____
DIVISION ADMINISTRATOR	
PROJECT NO. <u>F019-4(18)5</u> <u>HMA 2624</u>	
SHEET 1 OF 29 SHEETS	

SEE SHEET 242A FOR INDEX