


STATE OF VERMONT  
 AGENCY OF TRANSPORTATION

Date JUN 10 1985  
*Cooley Asphalt Paving*  
 Contractor  
*Walter A. Lapsade*  
 Signature  
 President  
 Title


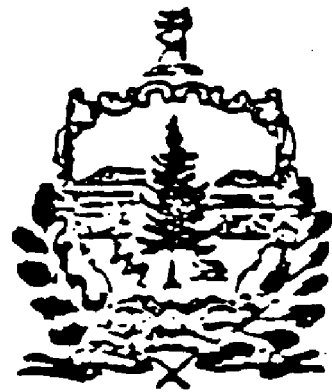


CONTRACT PLANS  
 THESE PLANS DO NOT REFLECT  
 CHANGES MADE ON THE PROJECT.

PROPOSED IMPROVEMENT

*Anna C. Clampton*  
 Transportation Secretary's  
 Signature RESURFACING PROJECT

TOWN OF: FERRISBURG-NEW HAVEN-ADDISON  
 COUNTY OF: ADDISON  
 ROUTE NO: US 7 VT 17 VT 22A  
 ROUTE CLASS: FAP FAP FAP

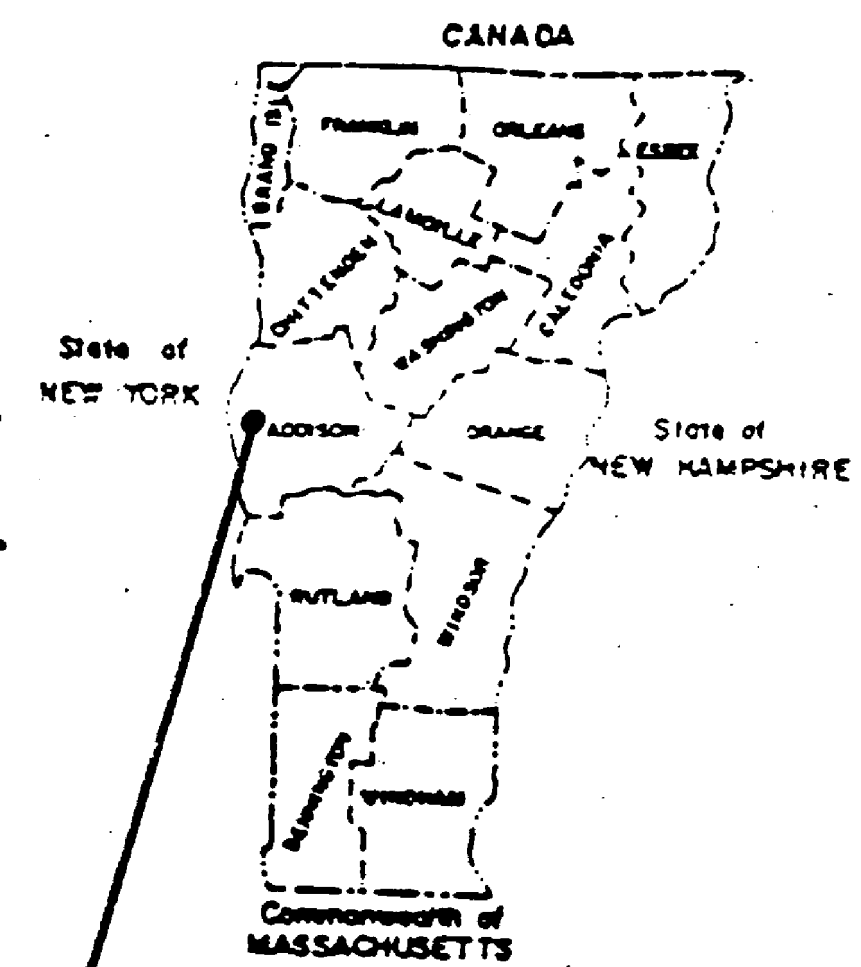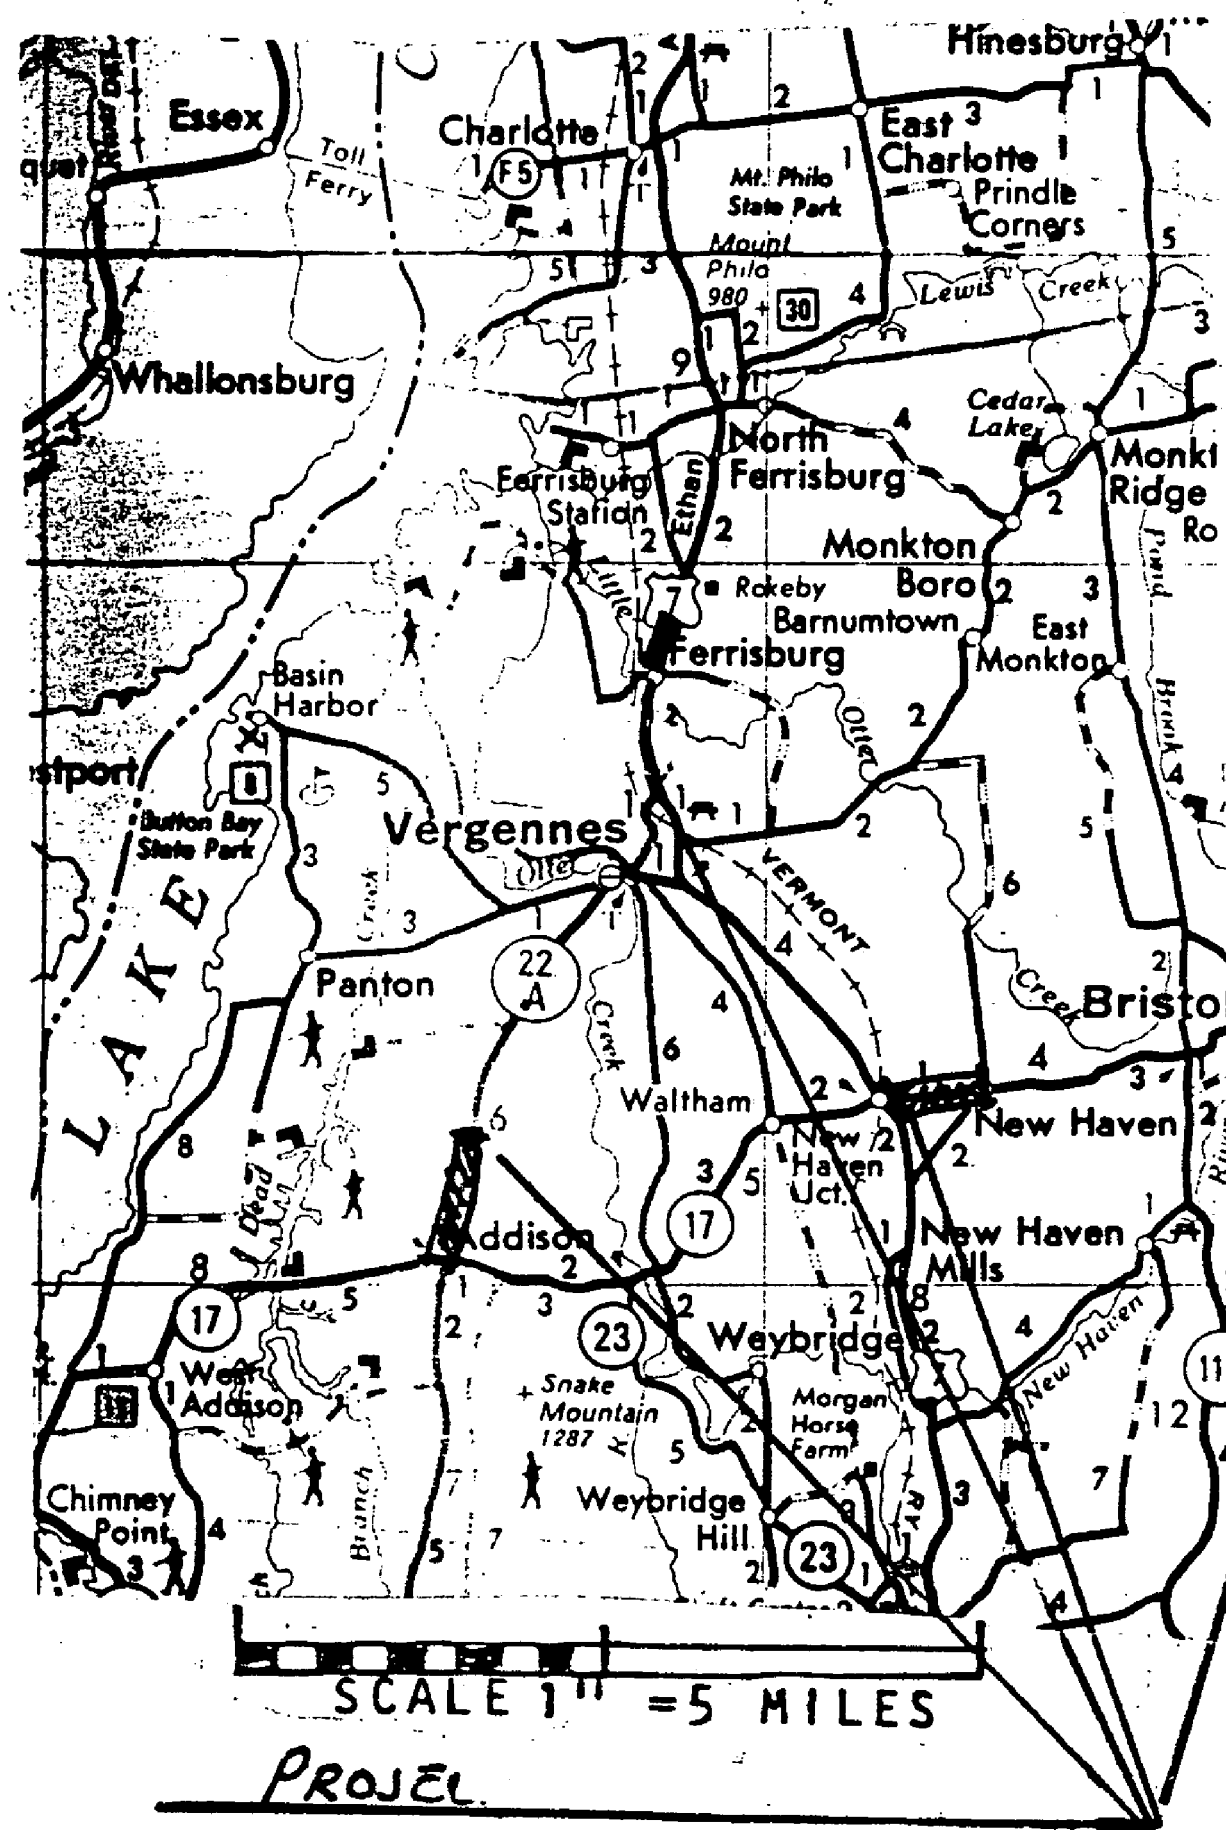

PROJECT PROCESSED UNDER  
 SECONDARY ROAD PLAN

These plans are subject to such engineering changes as may be required by the Federal Highway Administration or the Director of Engineering and Construction.  
 Construction is to be carried on in accordance with these plans and the Standard Specifications for Highway and Bridge Construction dated March, 1976, as approved by the Federal Highway Administration on October 27, 1976 for use on this project, including all subsequent revisions and such revised specifications and special provisions as are incorporated in these plans.

SUBMITTED BY ORDER OF THE STATE TRANSPORTATION BOARD  
 APPROVED *Frank N. Smith* DATE MAR 14 1985  
 DIRECTOR OF ENGINEERING AND CONSTRUCTION  
 DEPARTMENT OF TRANSPORTATION  
 FEDERAL HIGHWAY ADMINISTRATION  
 APPROVED \_\_\_\_\_ DATE \_\_\_\_\_  
 DIVISION ADMINISTRATOR  
 F032-1(4)5  
 PROJECT NO. HMA 2622, HMA 2623

SEE SHEET 2 FOR INDEX

SHEET 1 OF 18 SHEETS