

STATE OF VERMONT
AGENCY OF TRANSPORTATION

Date AUG 13 1985
Coolidge Asphalt Paving
Contractor
Walter A. Laprade
Signature
President
Title



CONTRACT PLANS

THESE PLANS DO NOT REFLECT CHANGES MADE
ON THE PROJECT AS "RECORD PLANS" WOULD.

PROPOSED IMPROVEMENT

Jusa C. Campbell
Transportation Secretary's
Signature



RESURFACING PROJECT

TOWN OF: LOWELL- LOWELL WESTFIELD

COUNTY OF: ORLEANS

ROUTE NO: VT 58 = VT 100

ROUTE CLASS: FAS FAP

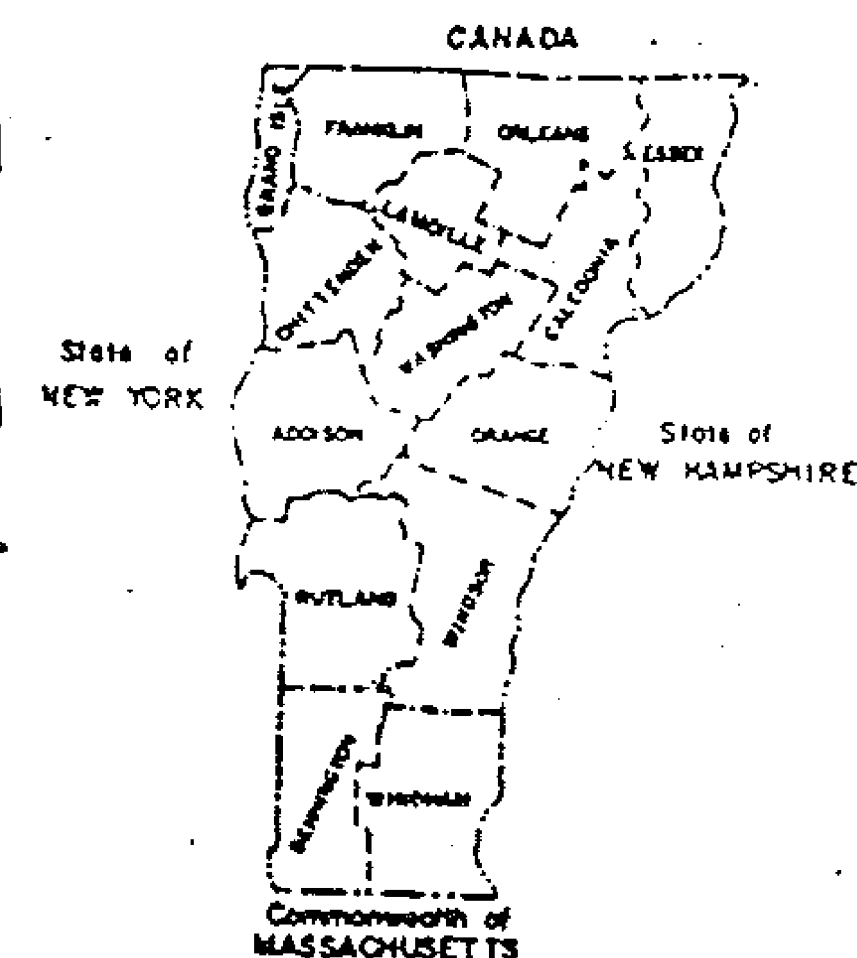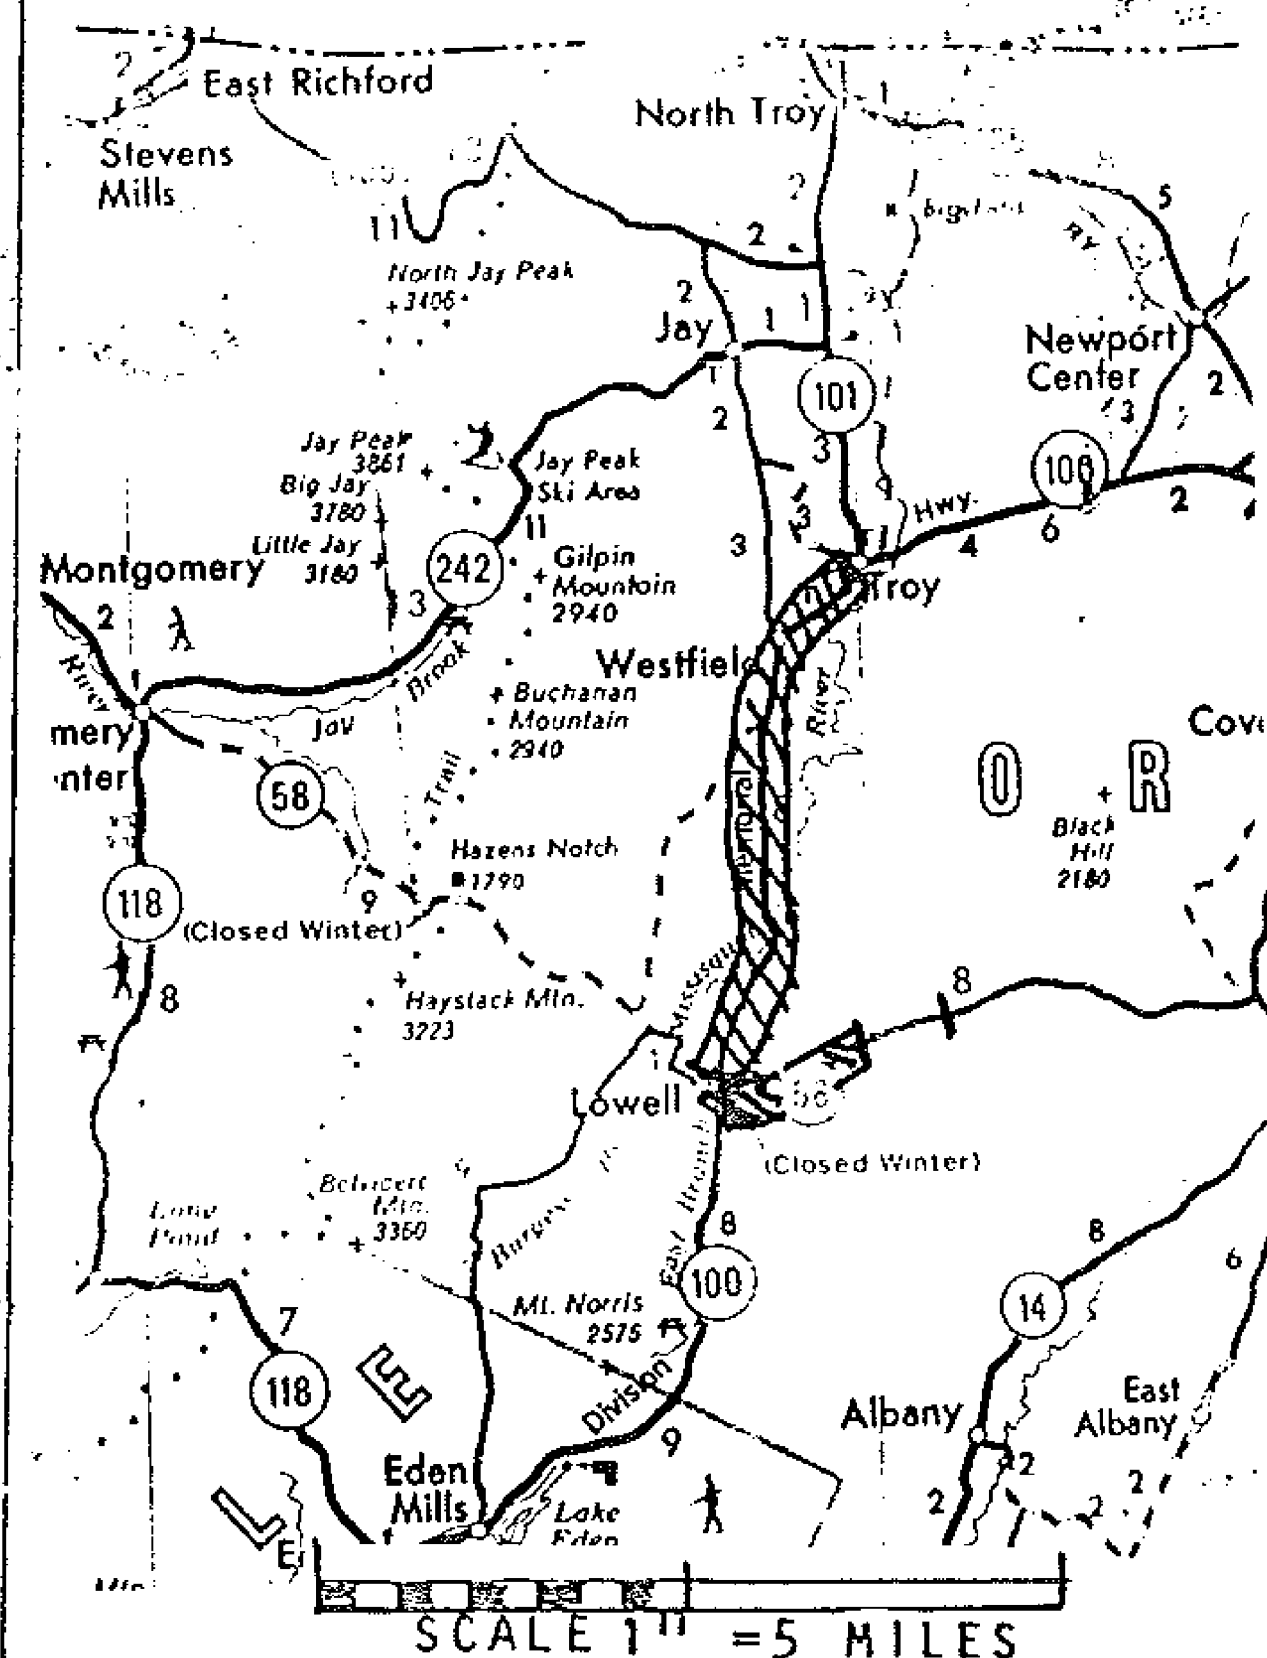

These plans are subject to such engineering changes as may be required by the Federal Highway Administration or the Director of Engineering and Construction.

Construction is to be carried on in accordance with these plans and the Standard Specifications for Highway and Bridge Construction dated March, 1976, as approved by the Federal Highway Administration on October 27, 1976 for use on this project, including all subsequent revisions and such revised specifications and special provisions as are incorporated in these plans.

PROJECT PROCESSED UNDER
SECONDARY ROAD PLAN

SUBMITTED BY ORDER OF THE STATE TRANSPORTATION BOARD

APPROVED Frank J. Lundy DATE
DIRECTOR OF ENGINEERING AND CONSTRUCTION

DEPARTMENT OF TRANSPORTATION
FEDERAL HIGHWAY ADMINISTRATION

APPROVED DATE
DIVISION ADMINISTRATOR

PROJECT NO. RS 0308(6) -
FO29-2(8)6

SEE SHEET 2 FOR INDEX

SHEET 1 OF 20 SHEETS