

STATE OF VERMONT
AGENCY OF TRANSPORTATION

Date JUL 15 1985

Cooley Asphalt Paving
Contractor

Walter A. Laporte
Signature

President
Title



CONTRACT PLANS

THESE PLANS DO NOT REFLECT
CHANGES MADE ON THE PROJECT.

PROPOSED IMPROVEMENT

Frank E. Dovich
Acting Transportation Secretary's
Signature


RESURFACING PROJECT

TOWN OF: LUDLOW* LUDLOW-MT HOLLY* SHREWSBURY

COUNTY OF: RUTLAND

ROUTE NO: VT 103-VT100

ROUTE CLASS: FAP

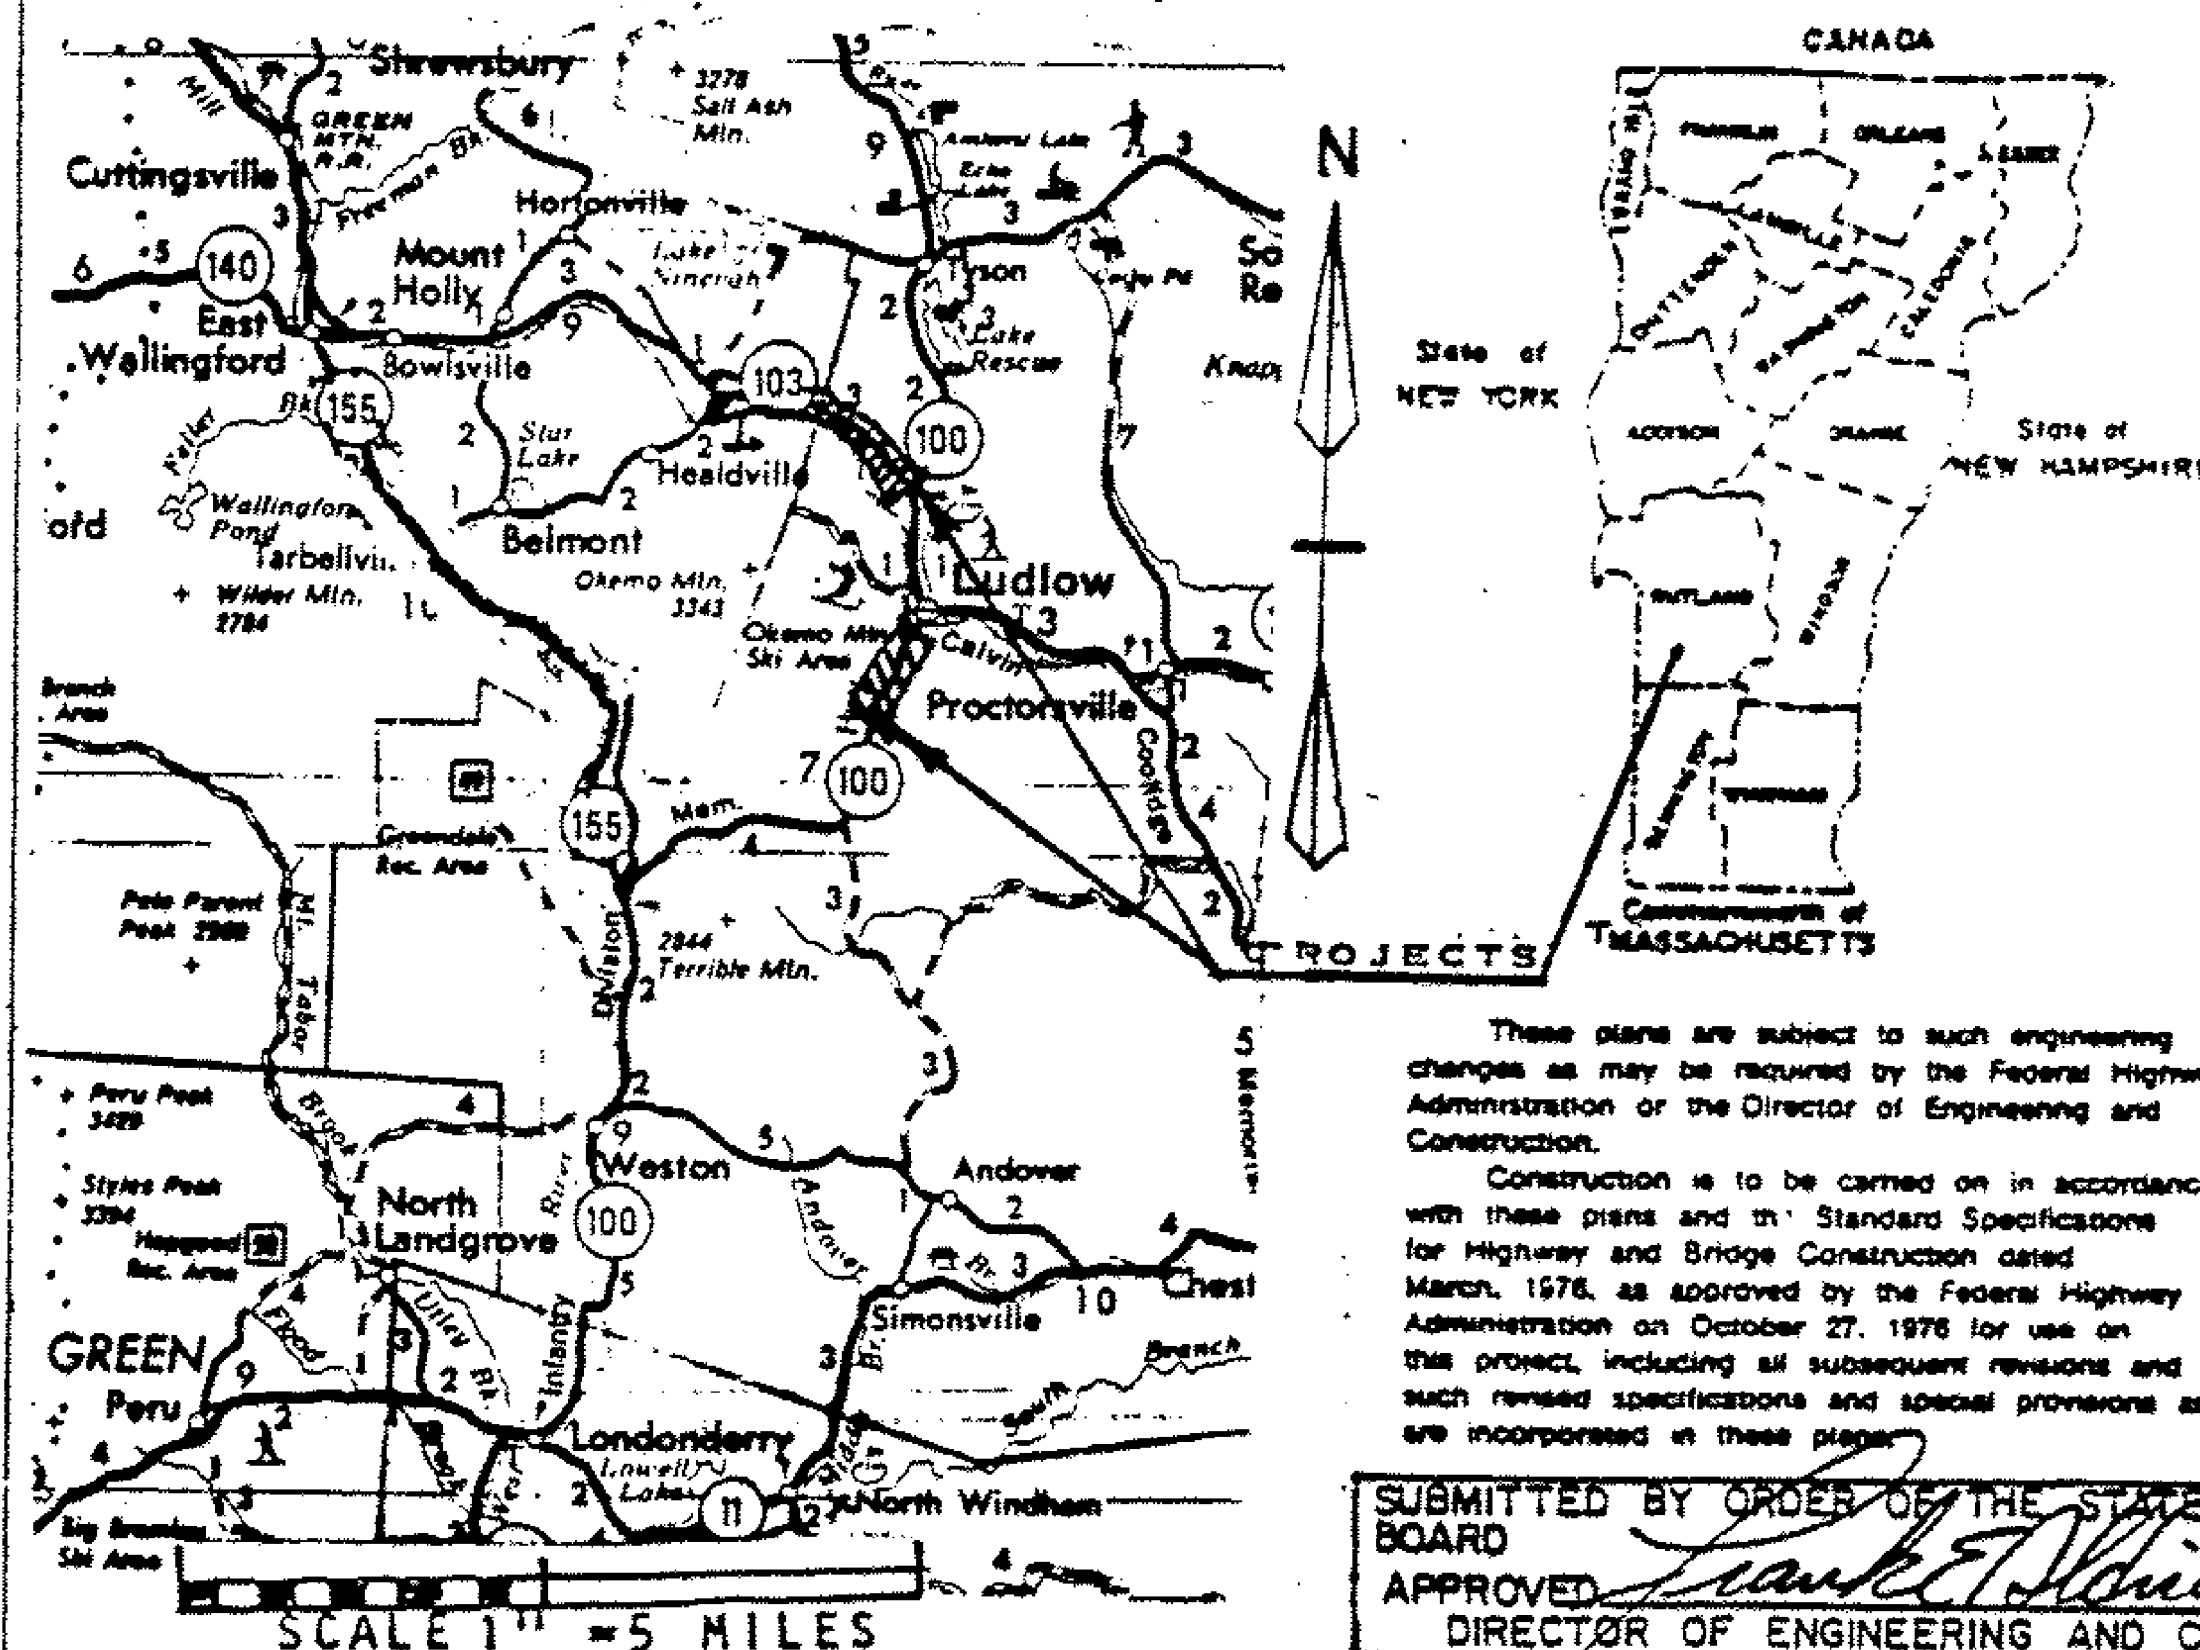

These plans are subject to such engineering changes as may be required by the Federal Highway Administration or the Director of Engineering and Construction.

Construction is to be carried on in accordance with these plans and the Standard Specifications for Highway and Bridge Construction dated March, 1978, as approved by the Federal Highway Administration on October 27, 1978 for use on this project, including all subsequent revisions and such revised specifications and special provisions as are incorporated in these plans.

SUBMITTED BY ORDER OF THE STATE TRANSPORTATION BOARD

APPROVED *Frank E. Dovich* DATE 5/85
DIRECTOR OF ENGINEERING AND CONSTRUCTION

DEPARTMENT OF TRANSPORTATION
FEDERAL HIGHWAY ADMINISTRATION

APPROVED _____ DATE _____
DIVISION ADMINISTRATOR

PROJECT NO. HMA 2630
F025-1(26)s

SHEET 1 OF 24 SHEETS

SEE SHEET 2 FOR INDEX

PROJECT PROCESSED UNDER
SECONDARY ROAD PLAN