

STATE OF VERMONT AGENCY OF TRANSPORTATION

Date JUL 23 1985

Cooley Asphalt Paving Corp
Contractor

Wilfred C. Laprade
Signature

President



CONTRACT PLANS

THESE PLANS DO NOT REFLECT CHANGES MADE
ON THE PROJECT AS "RECORD PLANS" WOULD.

PROPOSED IMPROVEMENT

Acting Frank E. Olmick
Signature

RESURFACING PROJECT


Transportation Secretary ST. ALBANS, GEORGIA, SWANTON

Signature TOWN OF: SHELDON, ENOSBURG

COUNTY OF: FRANKLIN

ROUTE NO: Vt. 207, US 7, Vt. 105

ROUTE CLASS: FAS, FAP

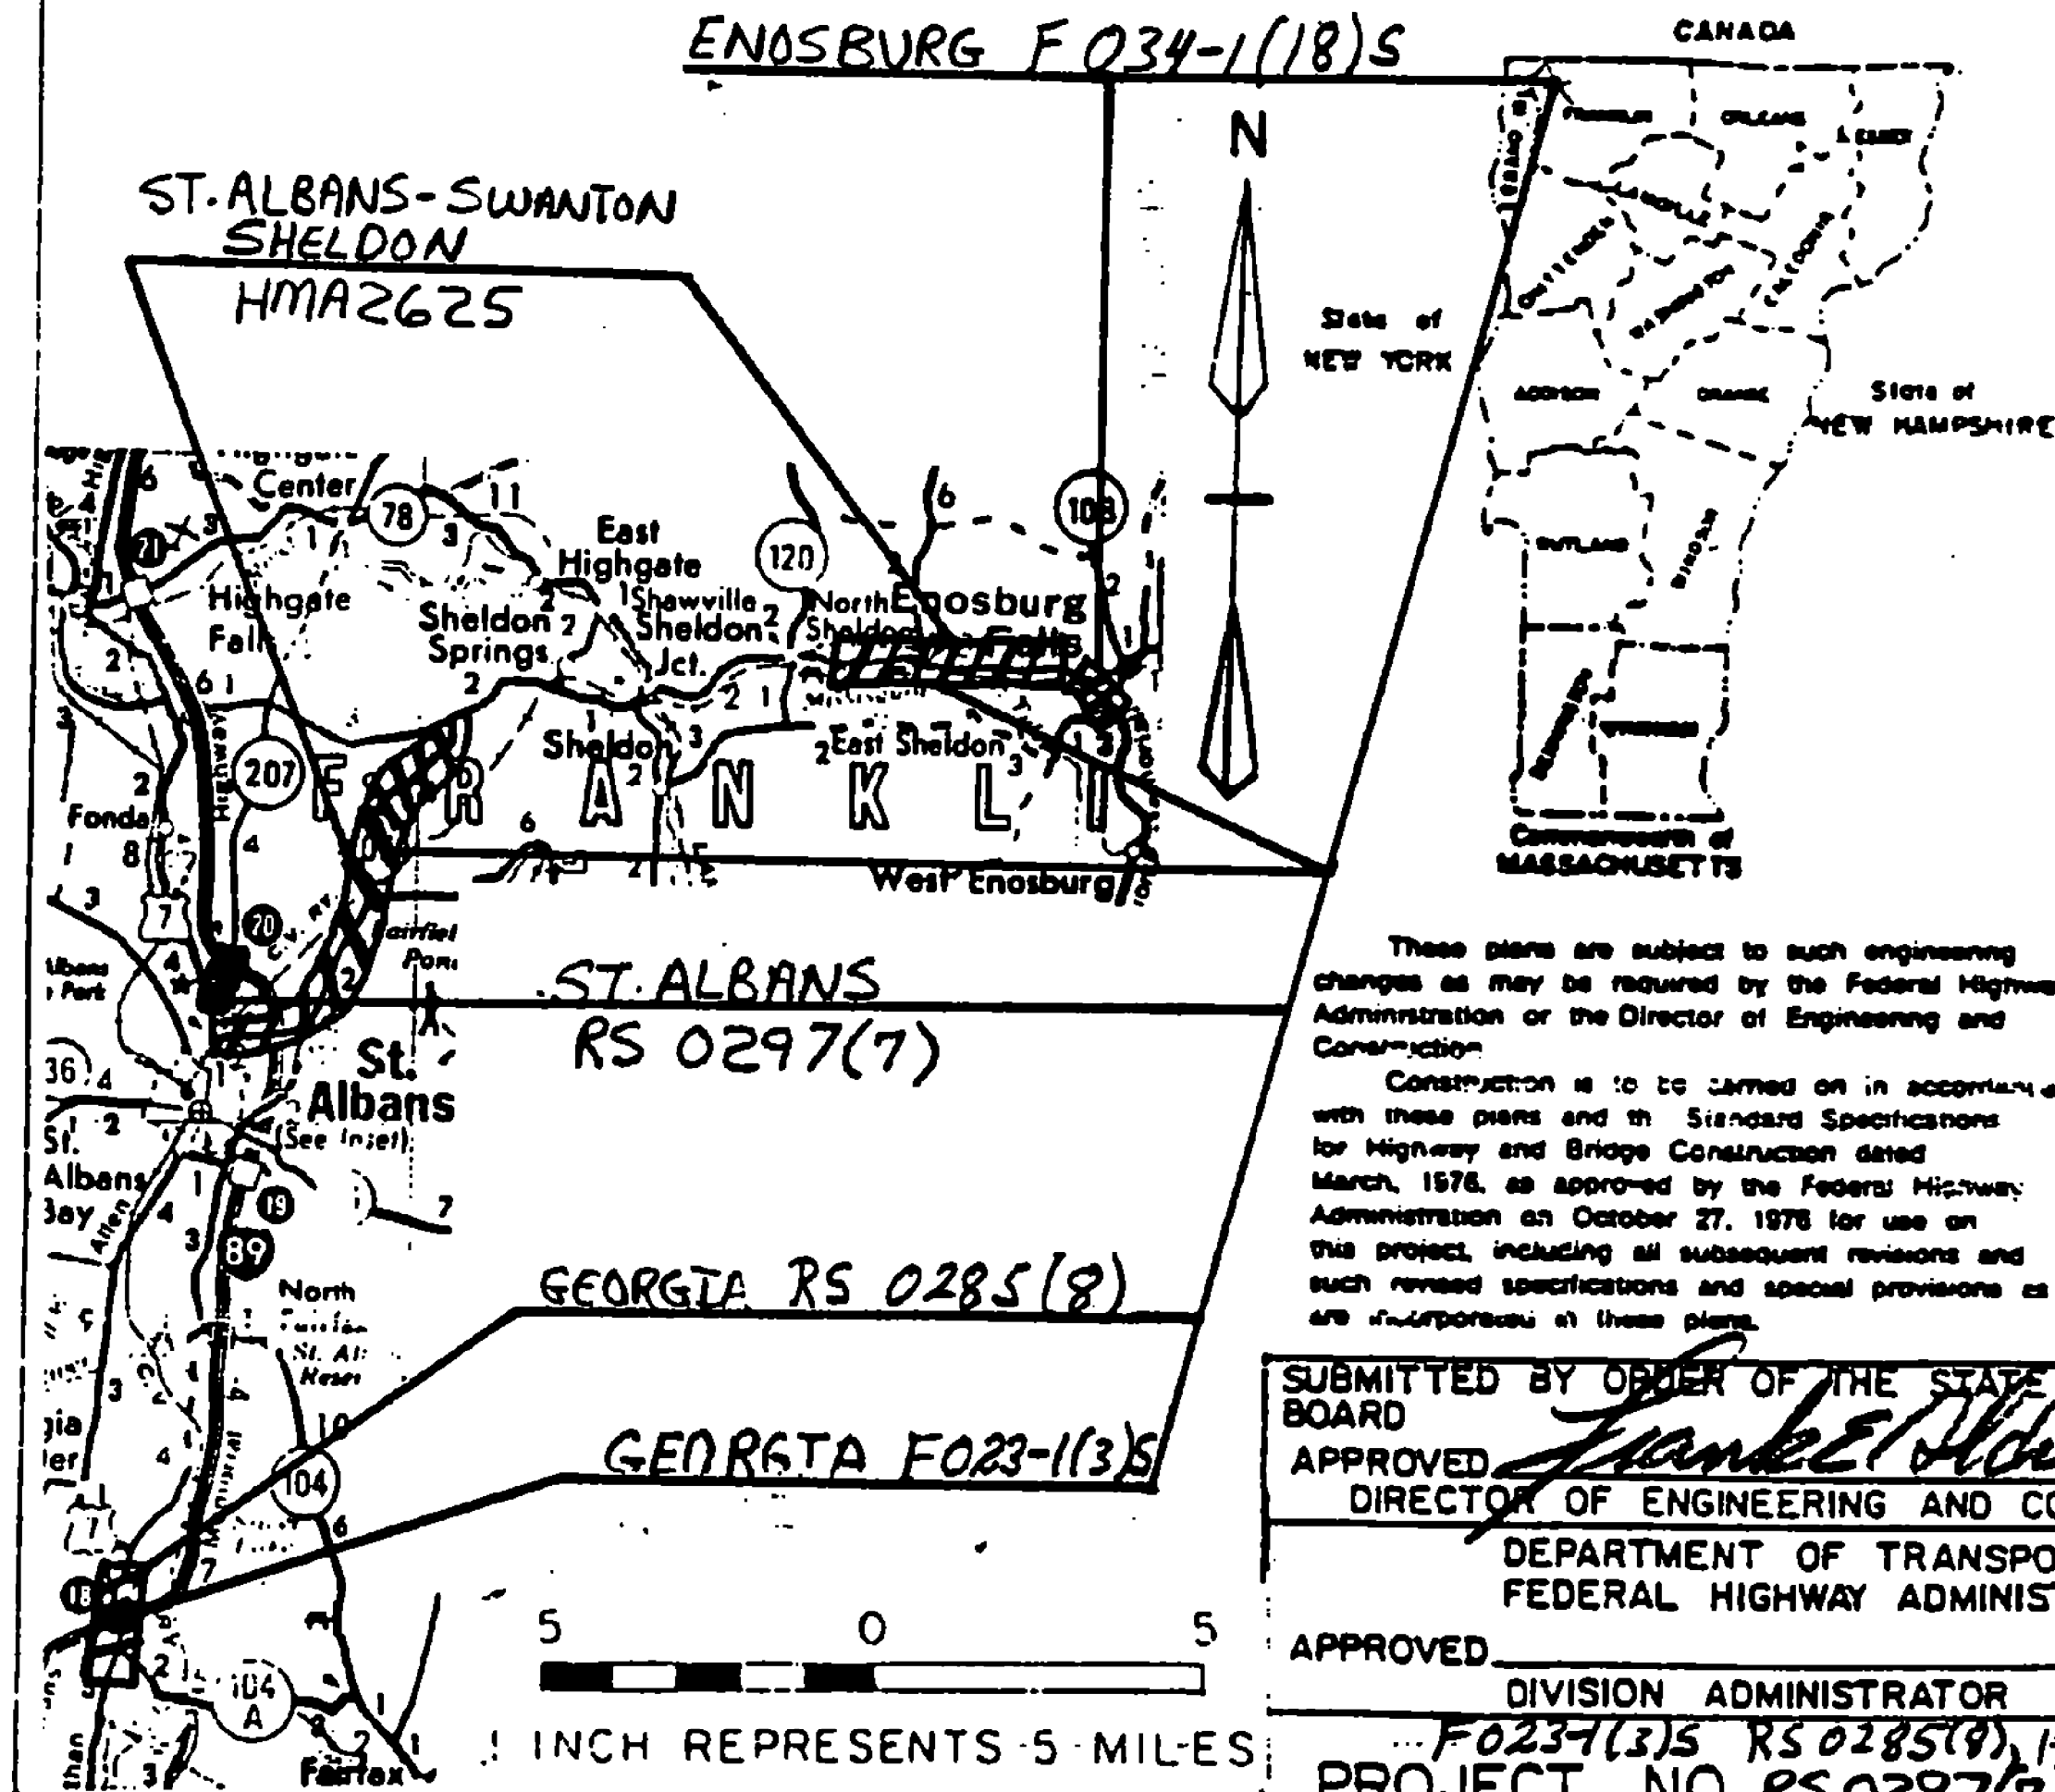

These plans are subject to such engineering changes as may be required by the Federal Highway Administration or the Director of Engineering and Construction.

Construction is to be carried on in accordance with these plans and the Standard Specifications for Highway and Bridge Construction dated March, 1976, as approved by the Federal Highway Administration on October 27, 1976 for use on this project, including all subsequent revisions and such revised specifications and special provisions as are incorporated in these plans.

**PROJECT PROCESSED UNDER
SECONDARY ROAD PLAN**

SUBMITTED BY ORDER OF THE STATE TRANSPORTATION BOARD

APPROVED Frank E. Olmick DATE 12/21
DIRECTOR OF ENGINEERING AND CONSTRUCTION

DEPARTMENT OF TRANSPORTATION
FEDERAL HIGHWAY ADMINISTRATION

APPROVED _____ DATE _____

DIVISION ADMINISTRATOR

F023-1(3)S RS 0285(8), HMA-2625
PROJECT NO. RS 0297(7), F034-1(18)S

SHEET 1 OF 52 SHEETS

FOR INDEX SEE SHEETS 2, 2A, 2B

1985