

STATE OF VERMONT
AGENCY OF TRANSPORTATION

Date JUN 4 1985

Cooley Asphalt Paving
Contractor

Thelma C. Laprade
Signature

President
Title



CONTRACT PLANS

THESE PLANS DO NOT REFLECT
CHANGES MADE ON THE PROJECT.



Susan C. Campbell
Transportation Secretary's
Signature

TOWN OF: EAST MONTPELIER-WORCESTER

COUNTY OF: WASHINGTON

ROUTE NO: US-2 - VT 12

ROUTE CLASS: FAP - FAS

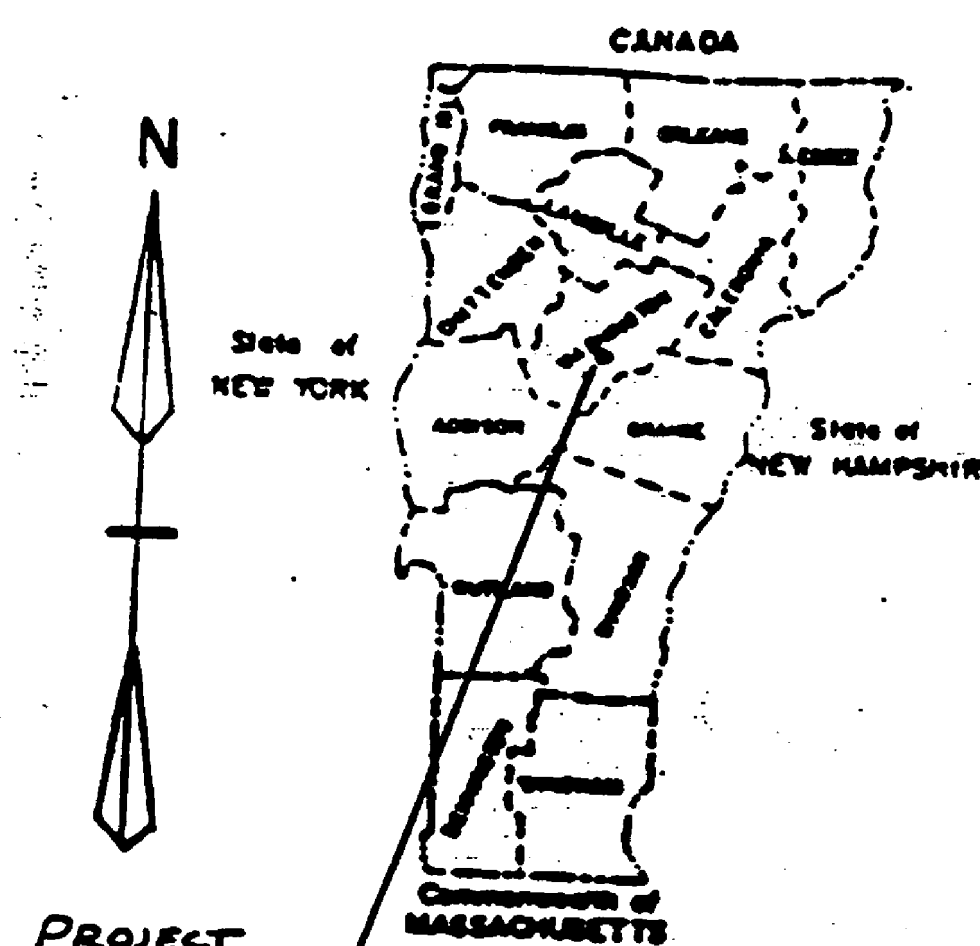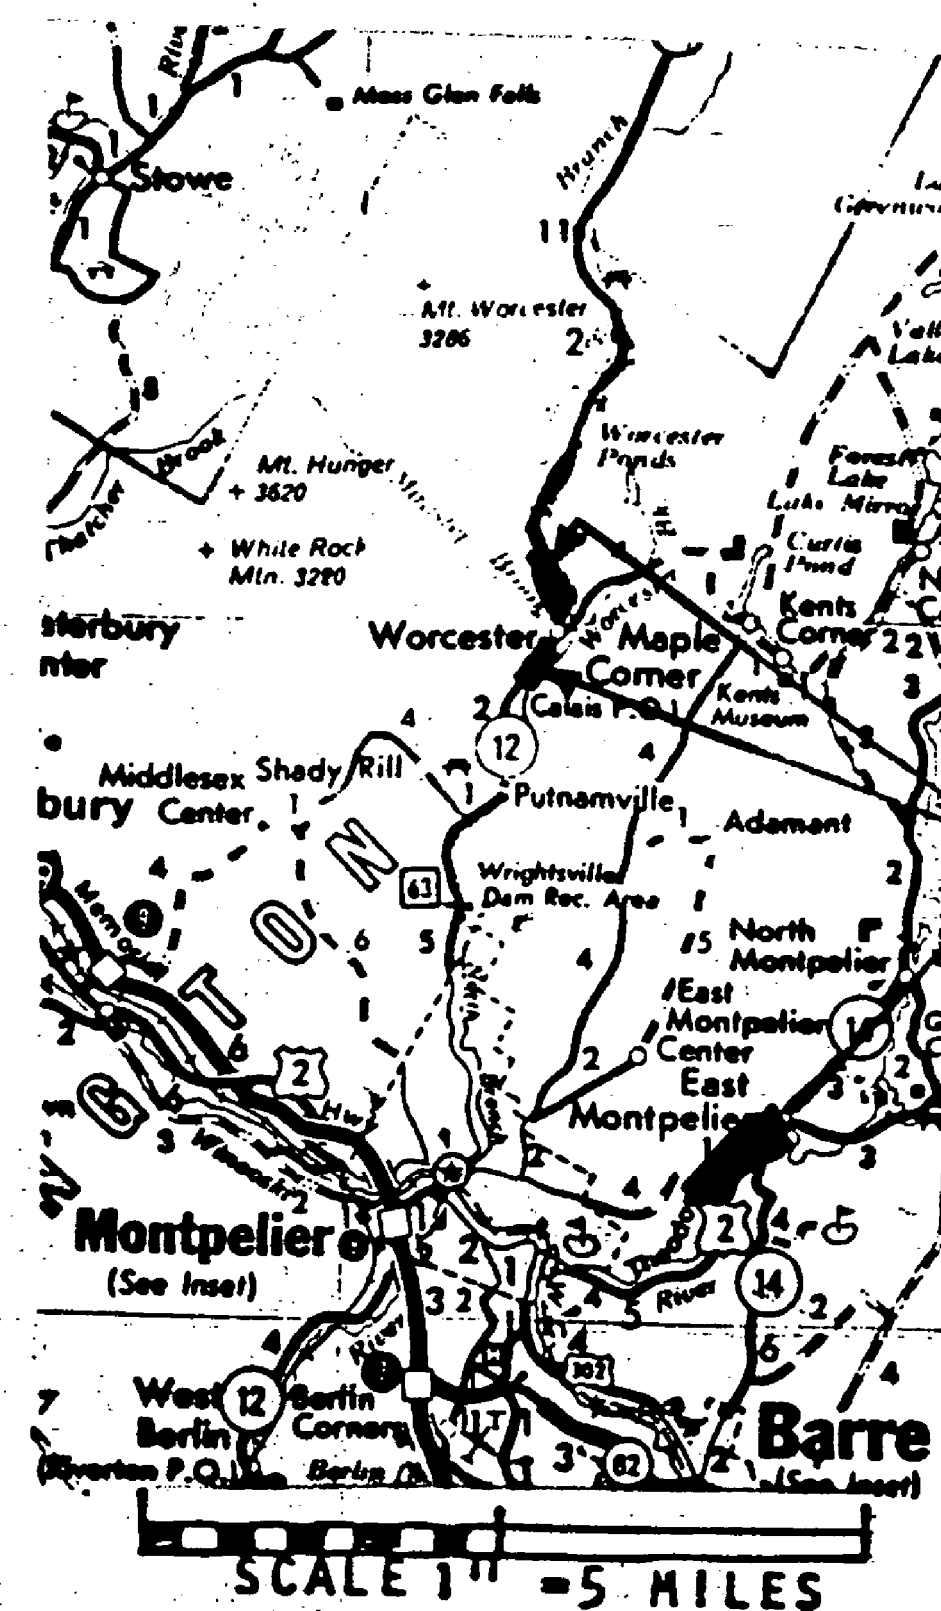

PROJECT PROCESSED UNDER
SECONDARY ROAD PLAN

These plans are subject to such engineering
changes as may be required by the Federal Highway
Administration or the Director of Engineering and
Construction.

Construction is to be carried on in accordance
with these plans and the Standard Specifications
for Highway and Bridge Construction dated
March, 1976, as approved by the Federal Highway
Administration on October 27, 1976 for use on
this project, including all subsequent revisions and
such revised specifications and special provisions as
are incorporated in these plans.

SUBMITTED BY ORDER OF THE STATE TRANSPORTATION
BOARD

APPROVED Frank M. White DATE MAR 25
DIRECTOR OF ENGINEERING AND CONSTRUCTION

DEPARTMENT OF TRANSPORTATION
FEDERAL HIGHWAY ADMINISTRATION

APPROVED _____ DATE _____
DIVISION ADMINISTRATOR

PROJECT NO. RB 0241(20)
HMA 2615

SHEET 1 OF 20 SHEETS

SEE SHEET 2 FOR INDEX

Revised 5/17/85