

# STATE OF VERMONT AGENCY OF TRANSPORTATION

Date AUG 13 1985  
Coolidge Asphalt Paving  
 Contractor  
Walter A. Laprade  
 Signature  
President  
 Title





CONTRACT PLANS

THESE PLANS DO NOT REFLECT CHANGES MADE  
ON THE PROJECT AS "RECORD PLANS" WOULD.

Jusa C. Champet  
 Transportation Secretary's  
 Signature

**PROPOSED IMPROVEMENT**  
 RESURFACING PROJECT

TOWN OF: LOWELL- LOWELL WESTFIELD  
 COUNTY OF: ORLEANS  
 ROUTE NO: VT 58 = VT 100  
 ROUTE CLASS: FAS FAP

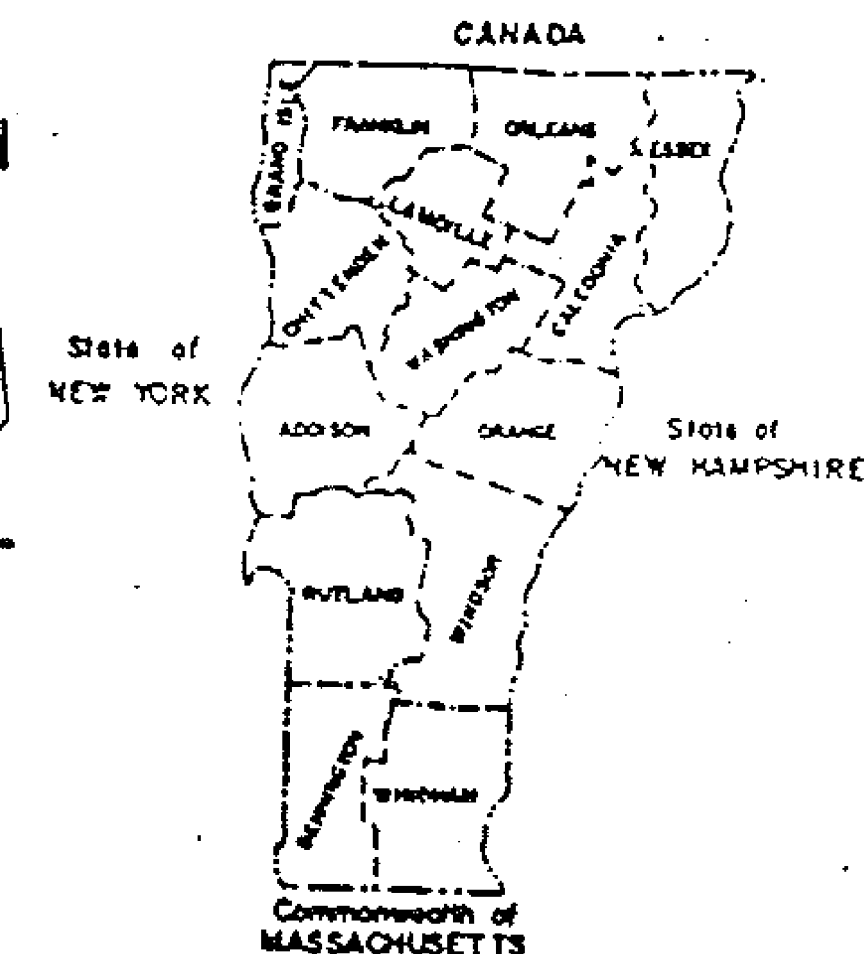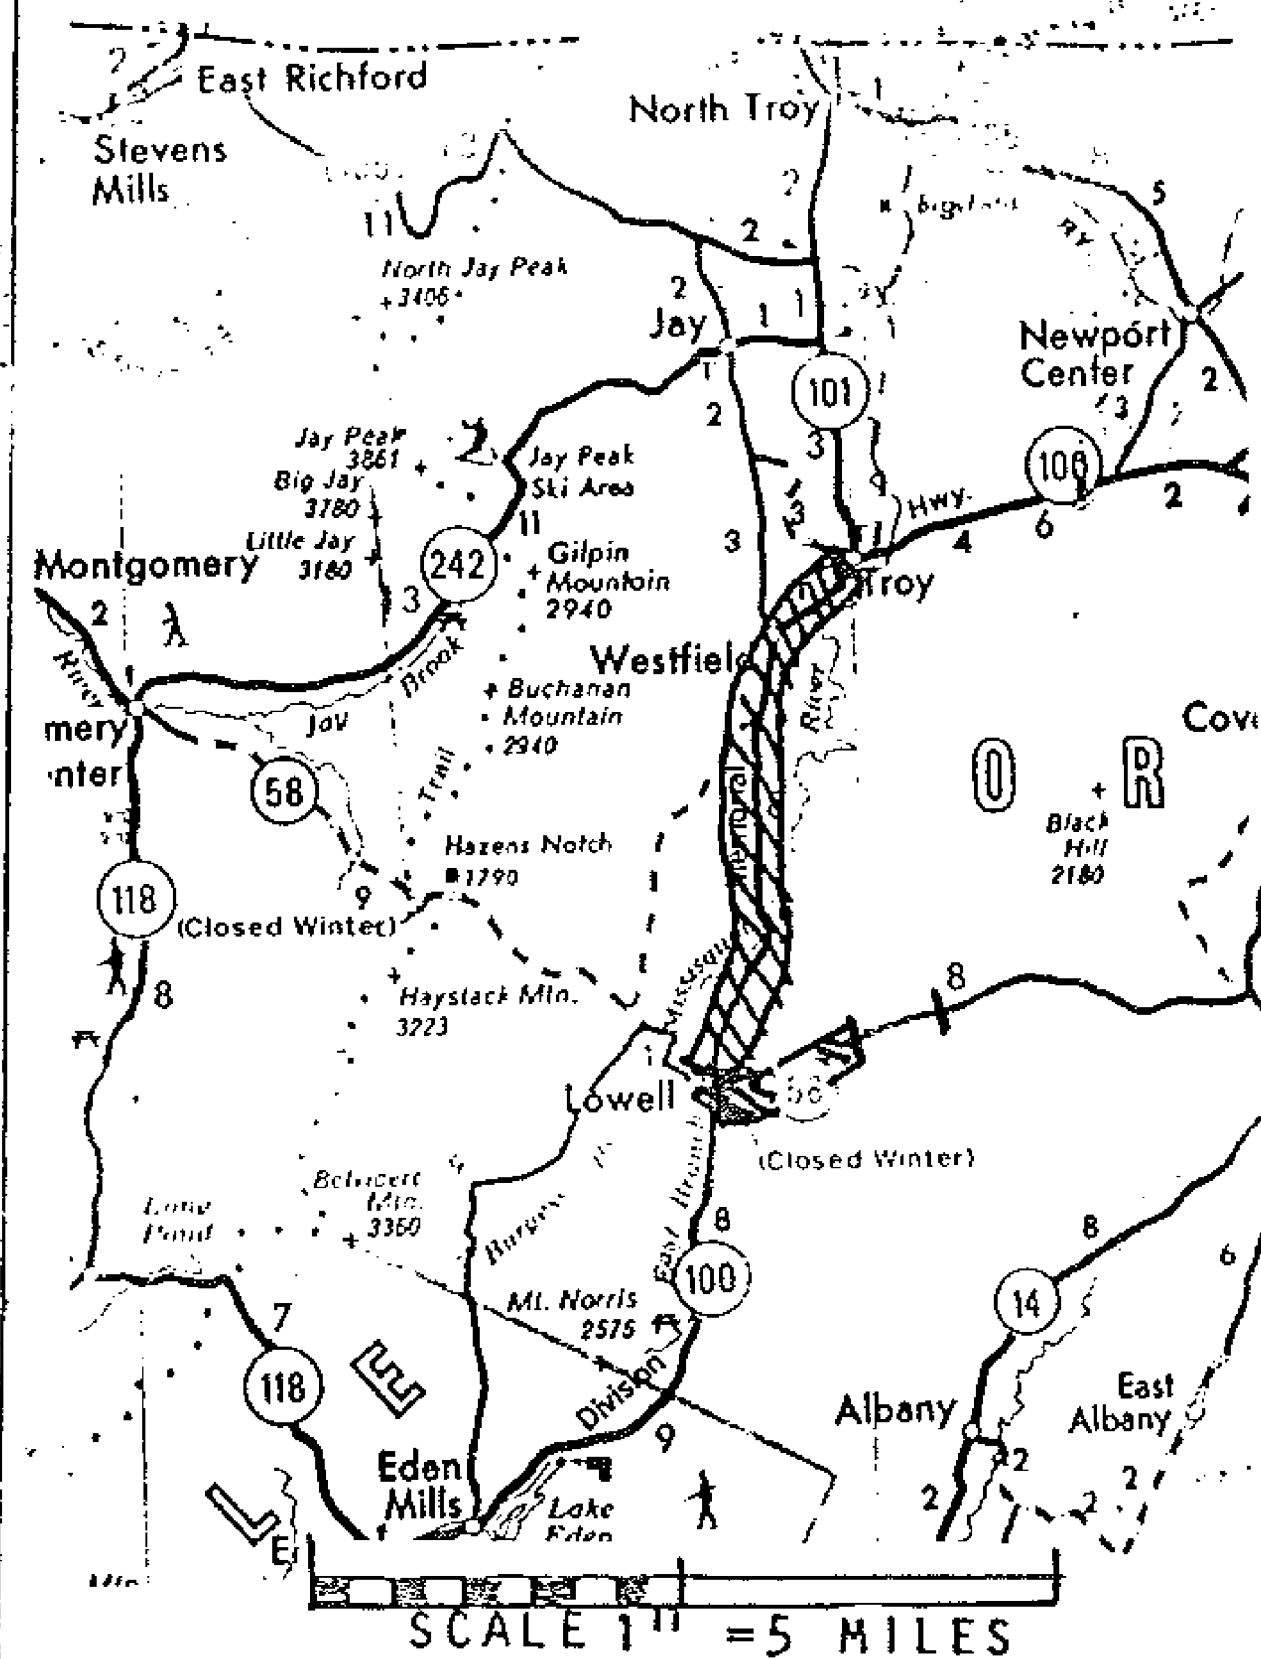

These plans are subject to such engineering changes as may be required by the Federal Highway Administration or the Director of Engineering and Construction.

Construction is to be carried on in accordance with these plans and the Standard Specifications for Highway and Bridge Construction dated March, 1976, as approved by the Federal Highway Administration on October 27, 1976 for use on this project, including all subsequent revisions and such revised specifications and special provisions as are incorporated in these plans.

**PROJECT PROCESSED UNDER  
SECONDARY ROAD PLAN**

SUBMITTED BY ORDER OF THE STATE TRANSPORTATION BOARD

APPROVED [Signature] DATE \_\_\_\_\_  
 DIRECTOR OF ENGINEERING AND CONSTRUCTION

DEPARTMENT OF TRANSPORTATION  
 FEDERAL HIGHWAY ADMINISTRATION

APPROVED \_\_\_\_\_ DATE \_\_\_\_\_  
 DIVISION ADMINISTRATOR

PROJECT NO. RS 0308(6) -  
FO29-2(8)6

SEE SHEET 2 FOR INDEX

SHEET 1 OF 20 SHEETS