

STATE OF VERMONT
AGENCY OF TRANSPORTATION

Date JUL 23 1985

Cooley Asphalt Paving Corp
Contractor

Walter C. Laprade
Signature

President



CONTRACT PLANS

THESE PLANS DO NOT REFLECT CHANGES MADE
ON THE PROJECT AS "RECORD PLANS" WOULD.

PROPOSED IMPROVEMENT

Frank E. Olmick
Acting Transportation Secretary
Signature

RESURFACING PROJECT


ST. ALBANS, GEORGIA, SWANTON

TOWN OF: SHELDON, ENOSBURG

COUNTY OF: FRANKLIN

ROUTE NO: VT. 207, US 7, VT. 105

ROUTE CLASS: FAS, FAP

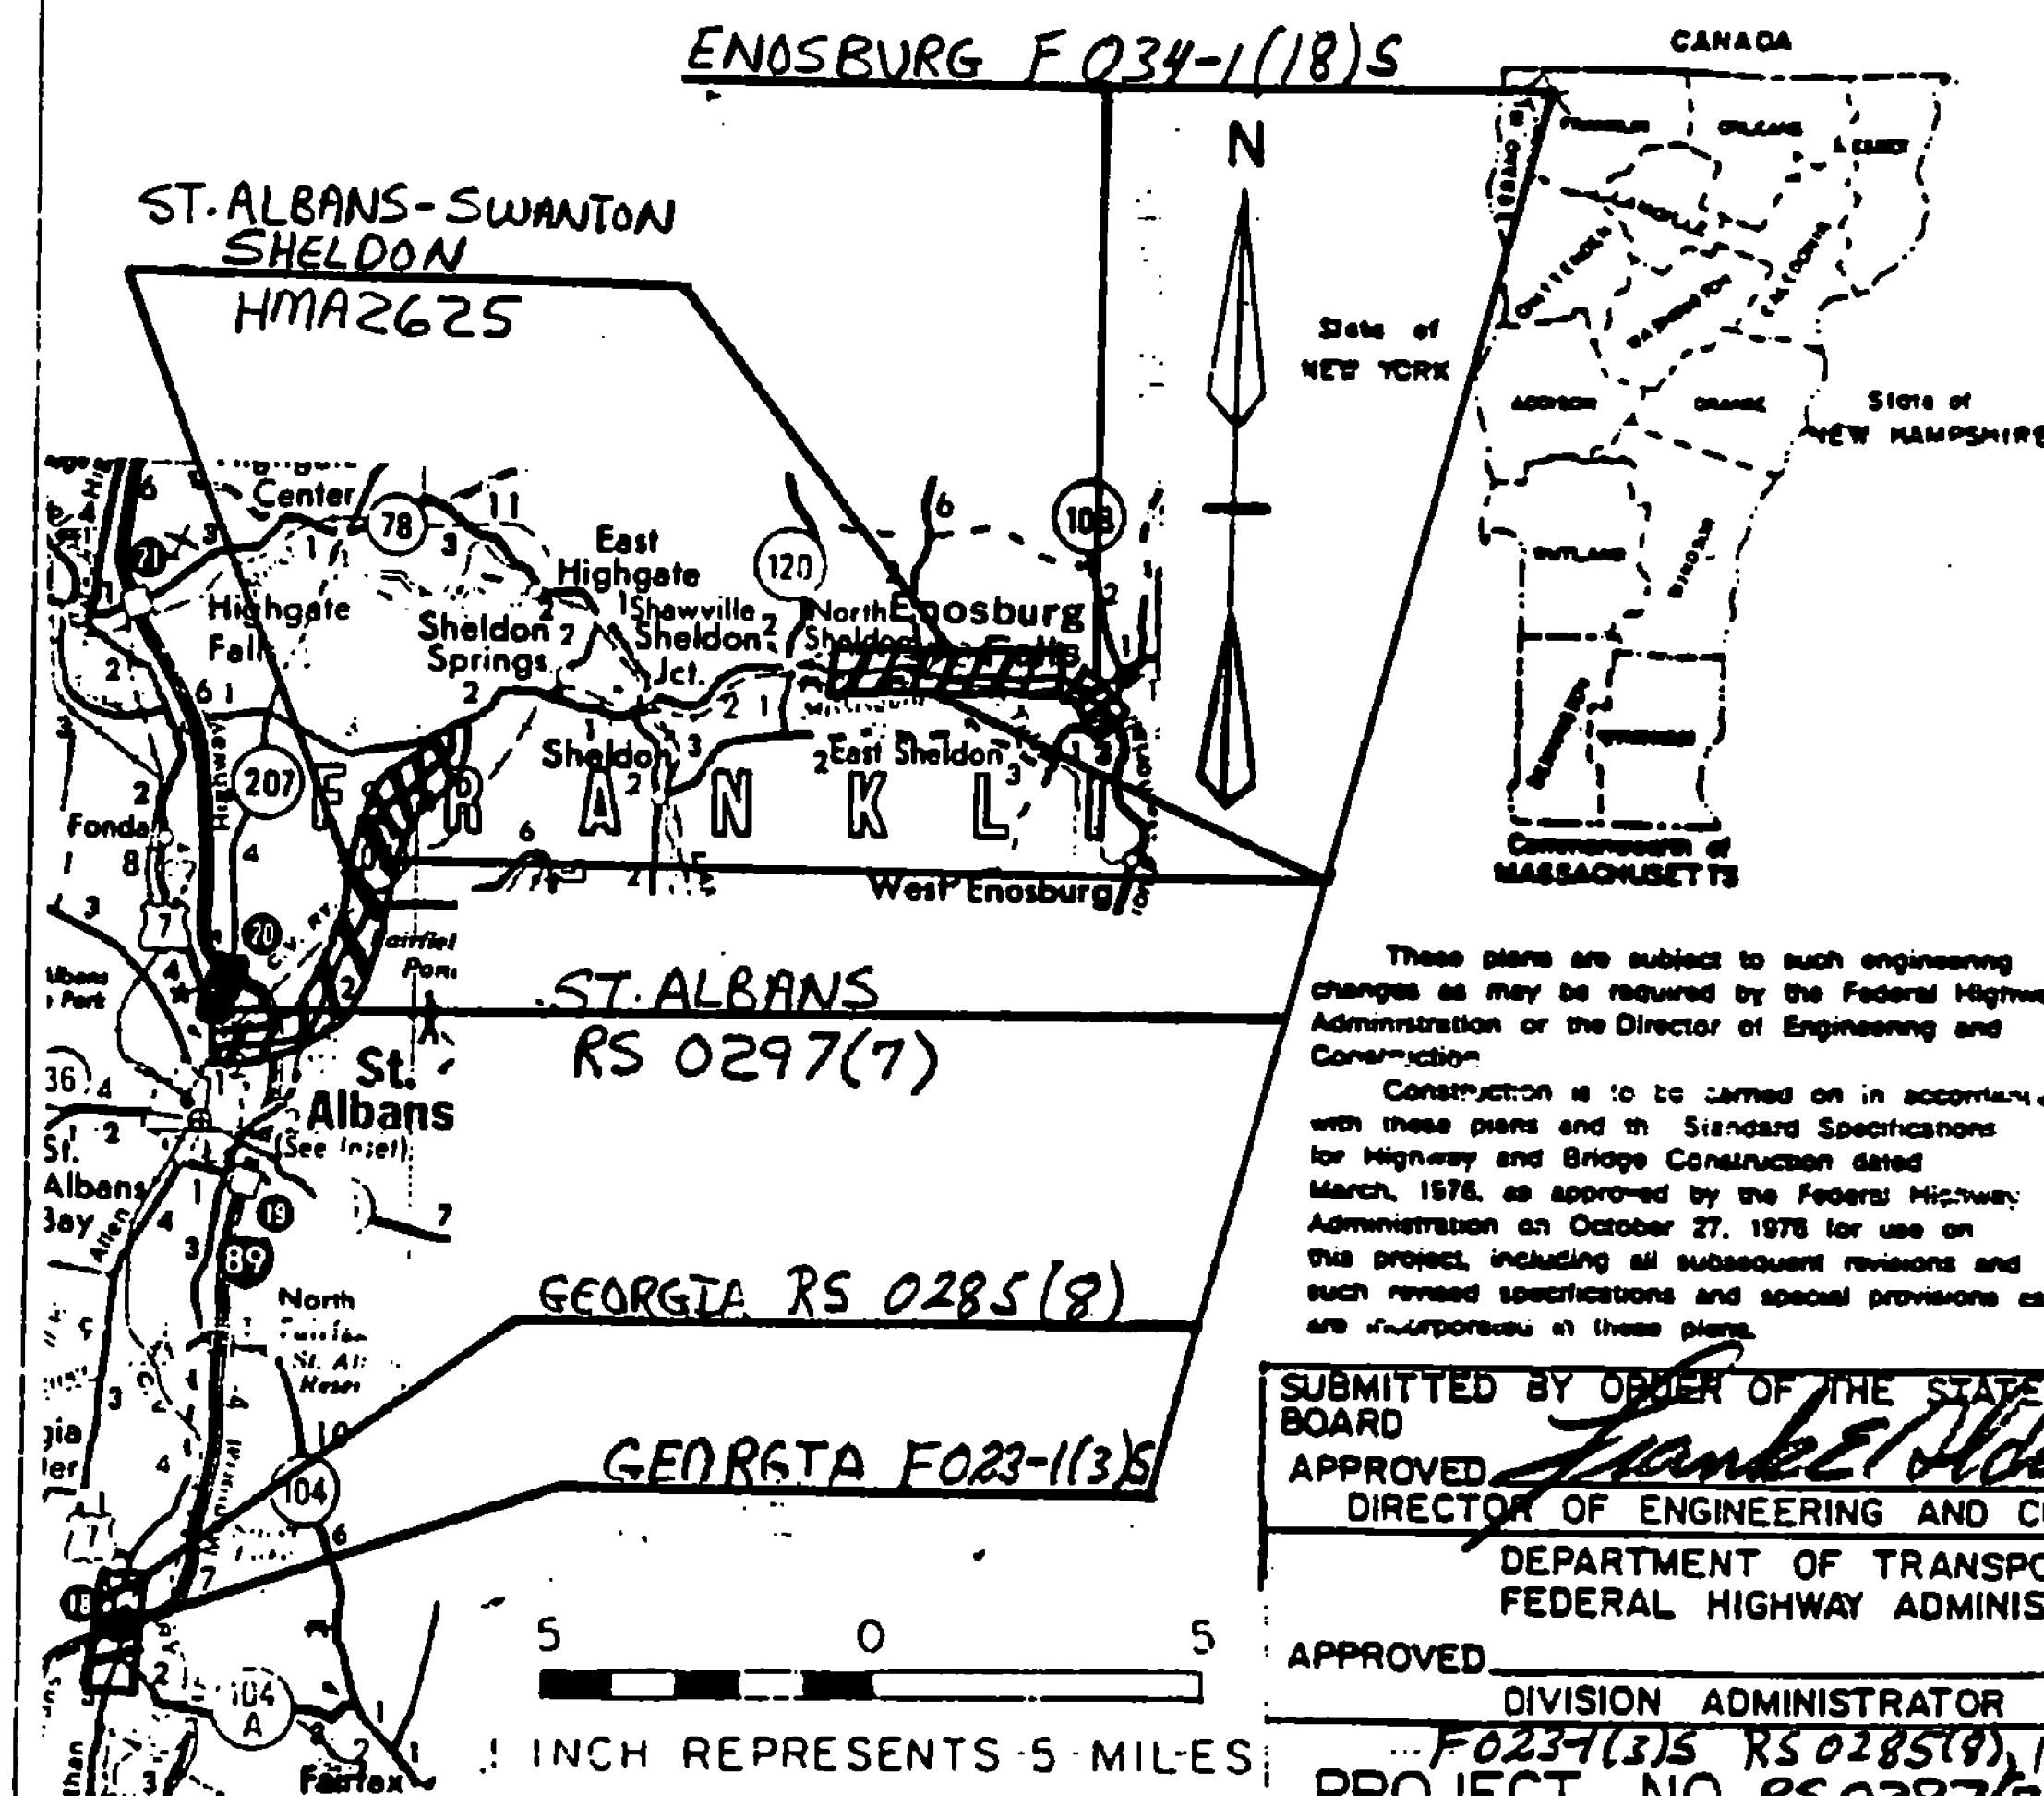

PROJECT PROCESSED UNDER
SECONDARY ROAD PLAN

These plans are subject to such engineering
changes as may be required by the Federal Highway
Administration or the Director of Engineering and
Construction.

Construction is to be carried on in accordance
with these plans and the Standard Specifications
for Highway and Bridge Construction dated
March, 1976, as approved by the Federal Highway
Administration on October 27, 1976 for use on
this project, including all subsequent revisions and
such revised specifications and special provisions as
are incorporated in these plans.

SUBMITTED BY ORDER OF THE STATE TRANSPORTATION
BOARD

APPROVED *Frank E. Olmick* DATE MAY 1985
DIRECTOR OF ENGINEERING AND CONSTRUCTION

DEPARTMENT OF TRANSPORTATION
FEDERAL HIGHWAY ADMINISTRATION

APPROVED _____ DATE _____

DIVISION ADMINISTRATOR

F023-1(3)S RS 0285(8), HMA-26-25
PROJECT NO. RS 0297(7), F034-1(18)S

SHEET 1 OF 52 SHEETS

FOR INDEX SEE SHEETS 2, 2A, 2B