



# SPECIAL MARKING DETAILS

## Painted Island Detail

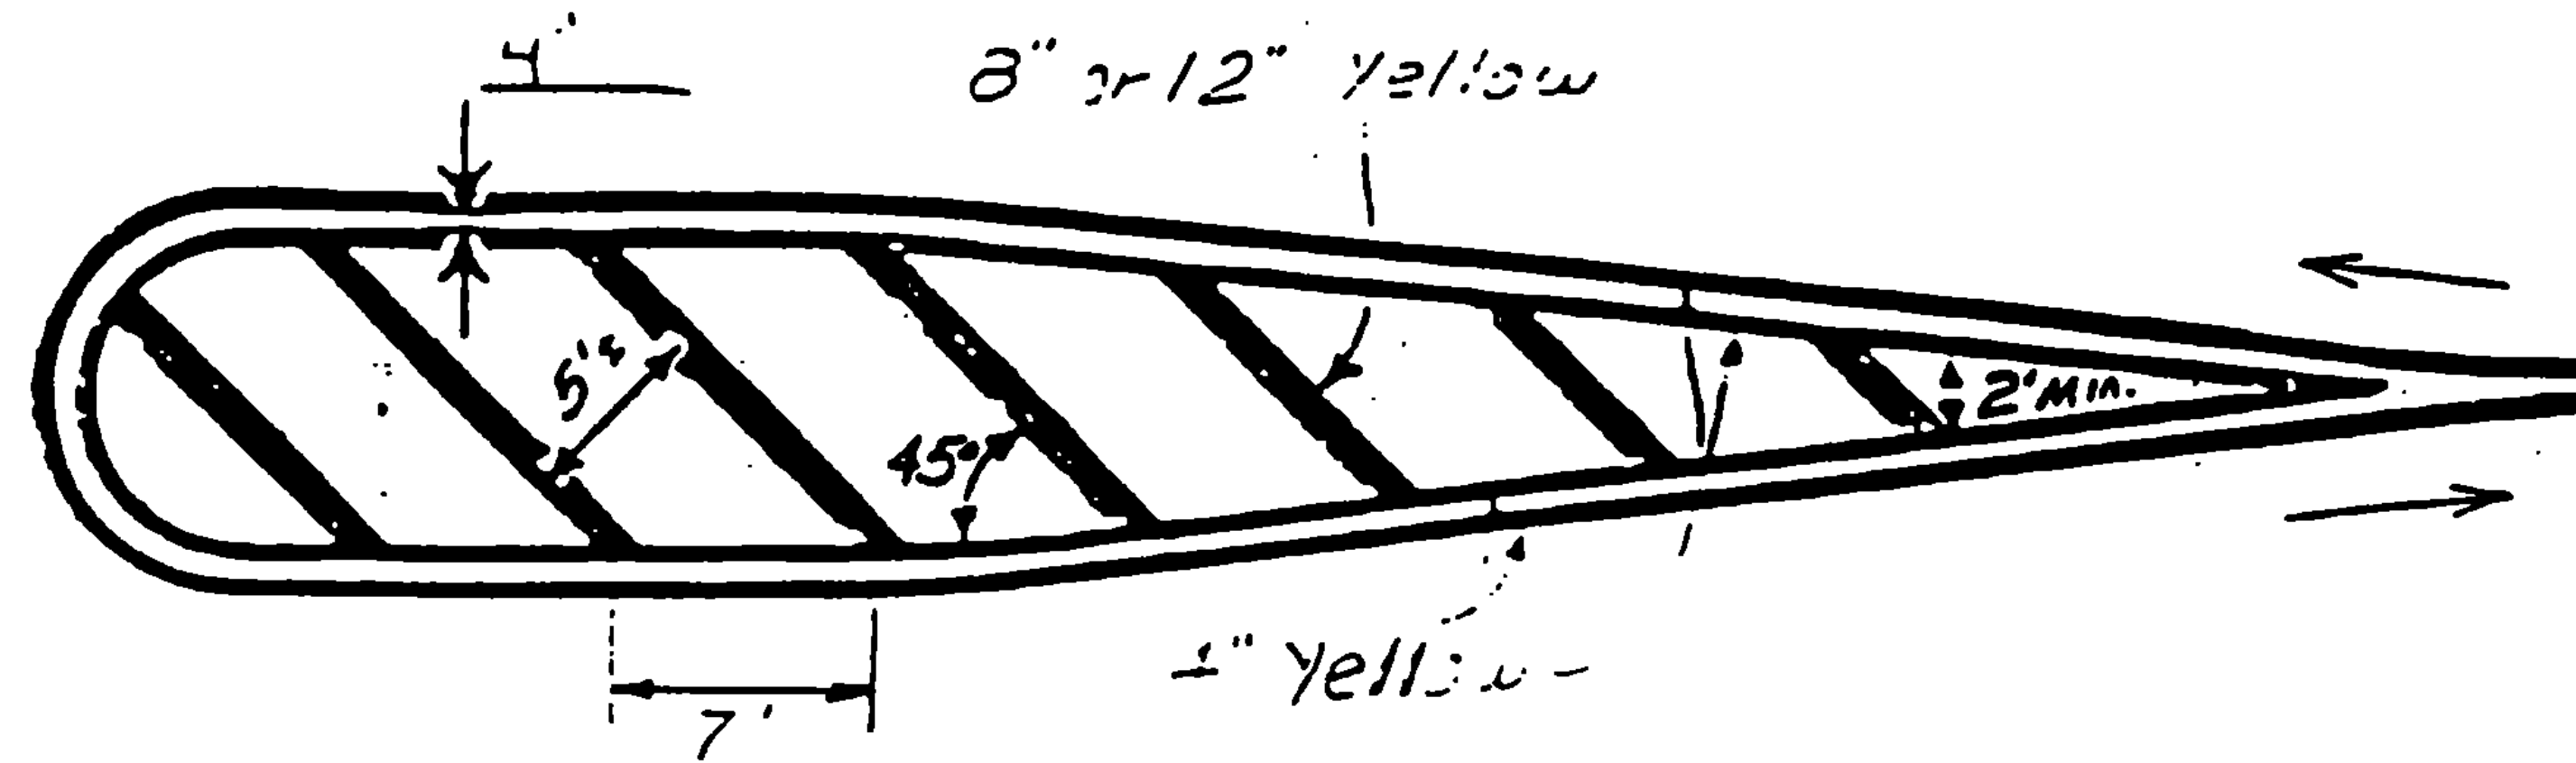


Not to Scale

## Gore Marking Detail - Exit

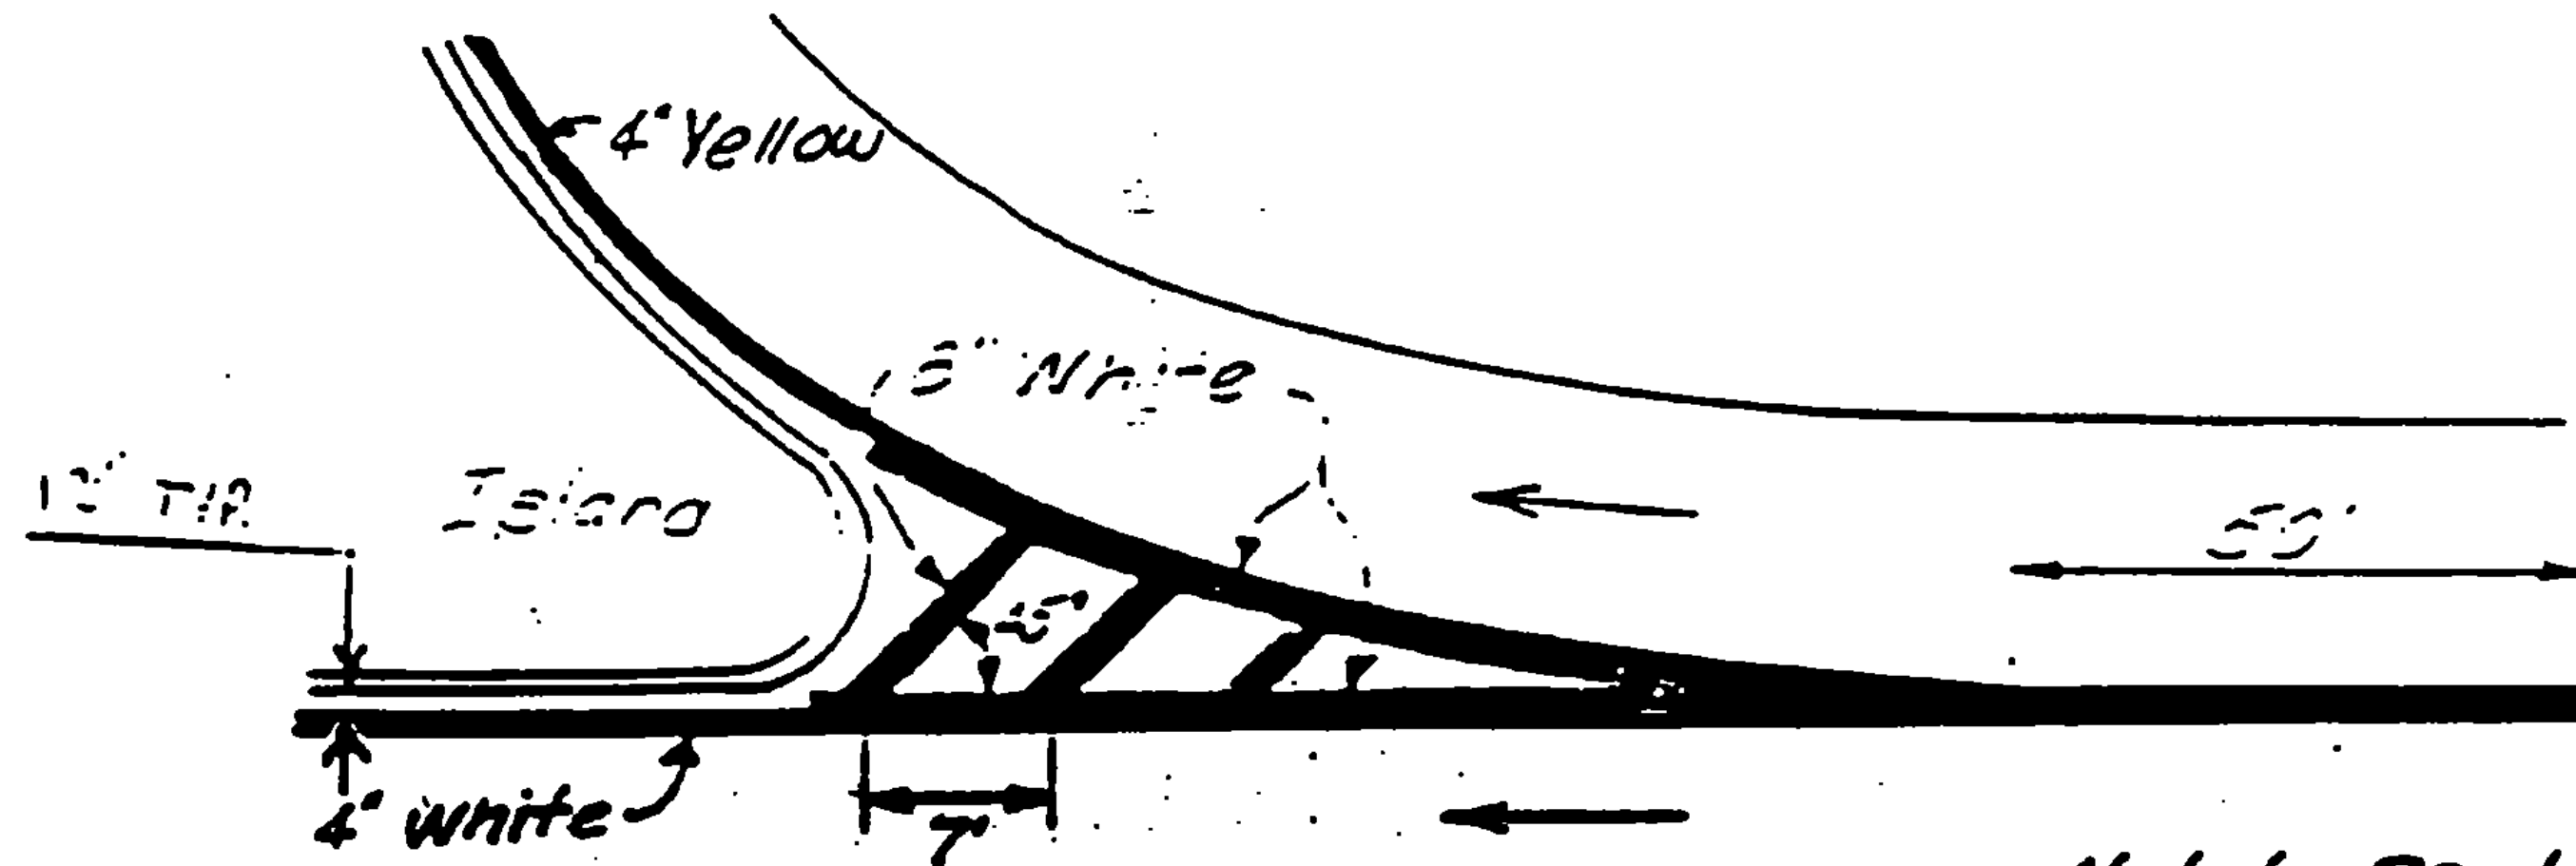

Not to Scale

## Turn Lane and Painted Curb Detail

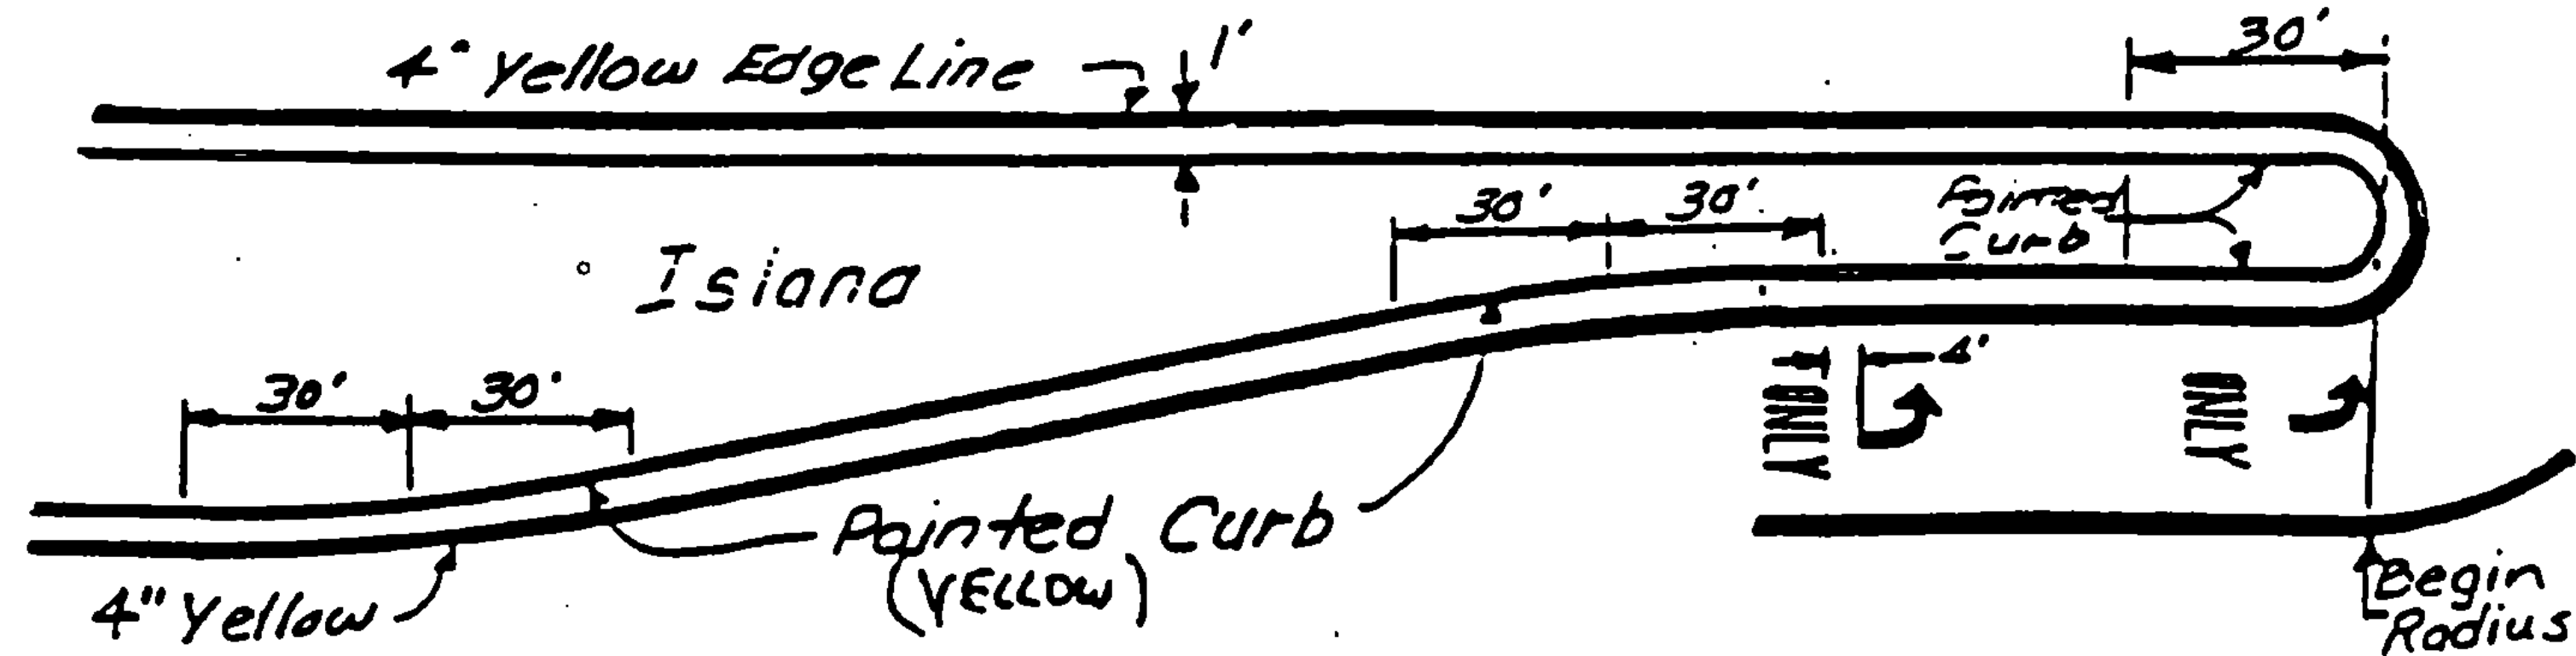

Not to Scale