

STATE OF VERMONT  
 AGENCY OF TRANSPORTATION

Date JUN 17 1985

KEITH Construction Inc.  
 Contractor

A. Keith Hayes  
 Signature  
Vice president  
 Title



CONTRACT PLANS

THESE PLANS DO NOT REFLECT  
 CHANGES MADE ON THE PROJECT.

PROPOSED IMPROVEMENT



Arthur G. Bull RESURFACING PROJECT  
 Transportation Secretary's  
 Signature

TOWN OF: LUDLOW\* LUDLOW-PLYMOUTH

COUNTY OF: WINDSOR

ROUTE NO: VT-100

ROUTE CLASS: FAP

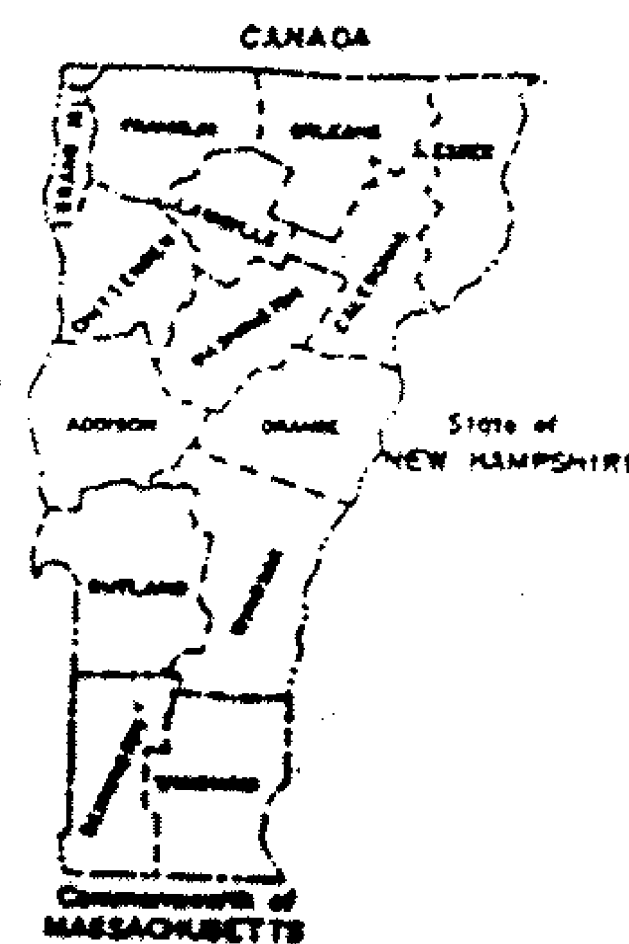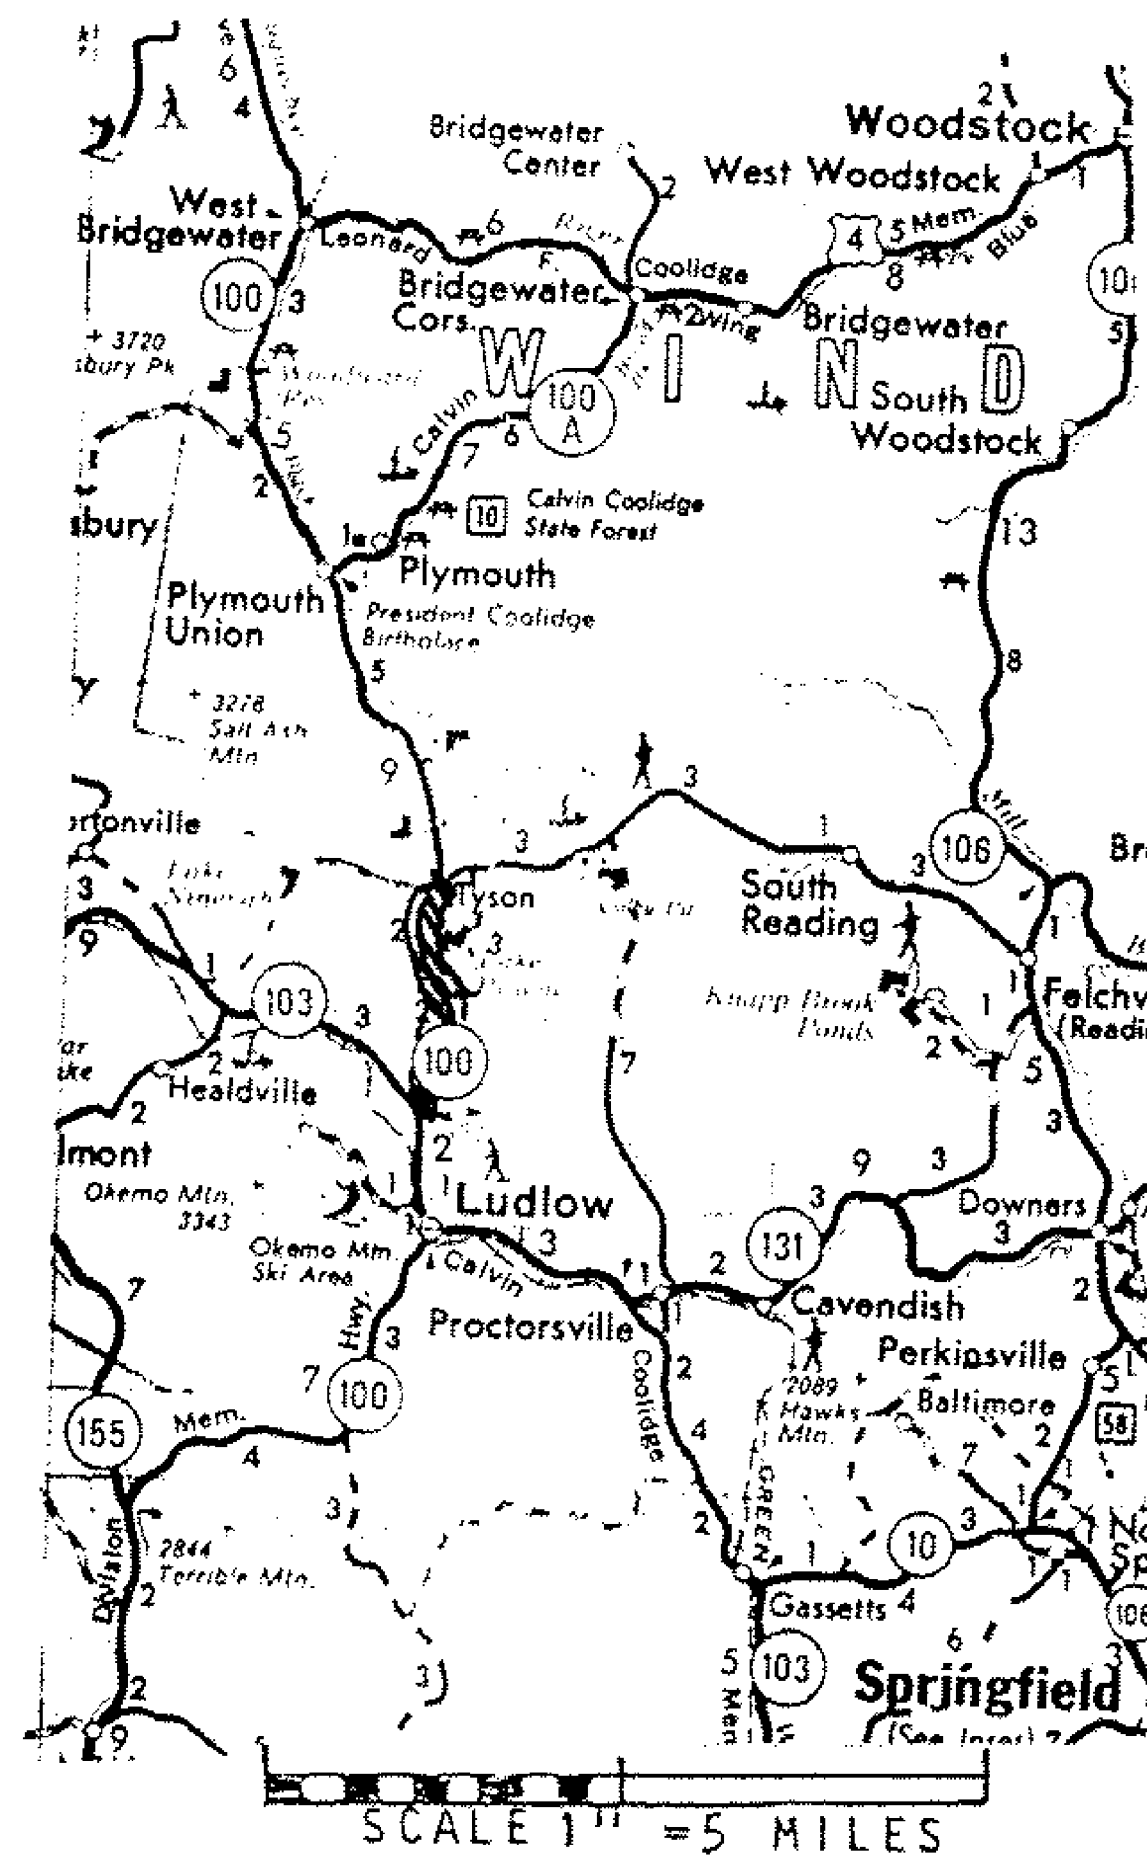

PROJECT PROCESSED UNDER  
 SECONDARY ROAD PLAN

These plans are subject to such engineering changes as may be required by the Federal Highway Administration or the Director of Engineering and Construction.

Construction is to be carried on in accordance with these plans and the Standard Specifications for Highway and Bridge Construction dated March, 1976, as approved by the Federal Highway Administration on October 27, 1976 for use on this project, including all subsequent revisions and such revised specifications and special provisions as are incorporated in these plans.

SUBMITTED BY ORDER OF THE STATE TRANSPORTATION BOARD

APPROVED Frank E. Hollenbeck DATE \_\_\_\_\_  
 DIRECTOR OF ENGINEERING AND CONSTRUCTION

DEPARTMENT OF TRANSPORTATION  
 FEDERAL HIGHWAY ADMINISTRATION

APPROVED \_\_\_\_\_ DATE \_\_\_\_\_  
 DIVISION ADMINISTRATOR

PROJECT NO. F 013-3(3)S-

HMA 2631  
 SHEET 1 OF 21 SHEETS

SEE SHEET 2 FOR INDEX