

STATE OF VERMONT
AGENCY OF TRANSPORTATION

Date JUN 14 1985

KEITH Construction Inc.
Contractor

[Signature]
Signature

Vice president
Title



CONTRACT PLANS

THESE PLANS DO NOT REFLECT
CHANGES MADE ON THE PROJECT.

PROPOSED IMPROVEMENT


Arthur G. Hill RESURFACING PROJECT
ACTING Transportation Secretary's
Signature

TOWN OF: BARNET

COUNTY OF: CALEDONIA

ROUTE NO: U.S. 5

ROUTE CLASS: FAS

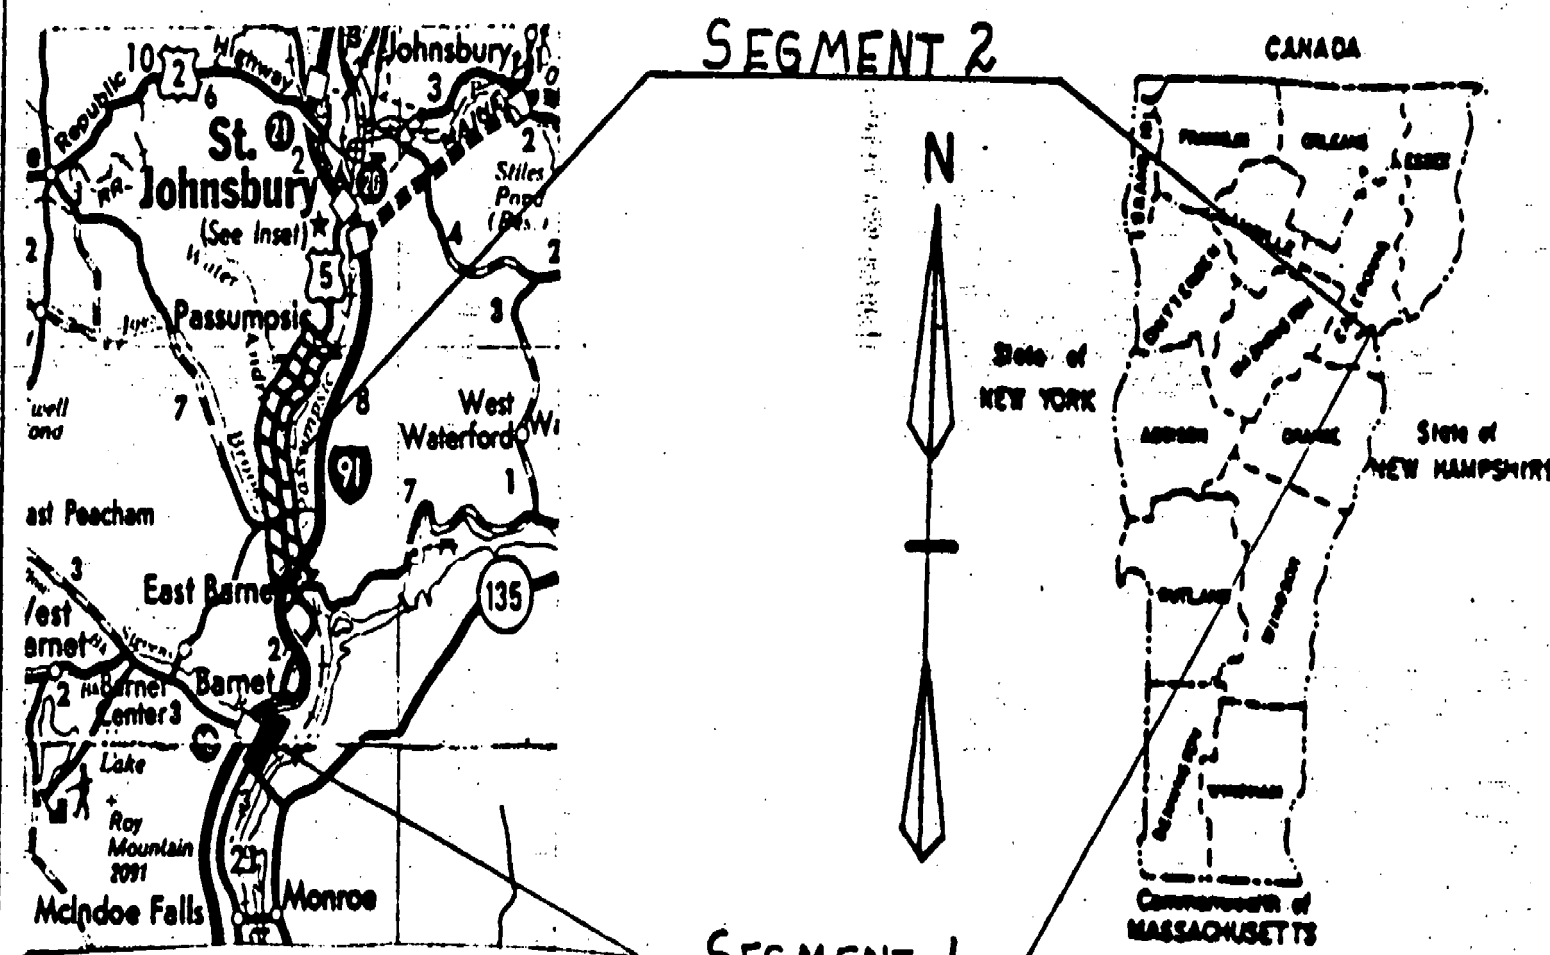

5 0 5
1 INCH REPRESENTS 5 MILES

SEE SHEET 2 FOR INDEX

These plans are subject to such engineering changes as may be required by the Federal Highway Administration or the Director of Engineering and Construction.
Construction is to be carried on in accordance with these plans and the Standard Specifications for Highway and Bridge Construction dated March, 1976, as approved by the Federal Highway Administration on October 27, 1976 for use on this project, including all subsequent revisions and such revised specifications and special provisions as are incorporated in these plans.

PROJECT PROCESSED UNDER
SECONDARY ROAD PLAN

SUBMITTED BY ORDER OF THE STATE TRANSPORTATION BOARD
APPROVED [Signature] DATE MAR 14 1985
DIRECTOR OF ENGINEERING AND CONSTRUCTION
DEPARTMENT OF TRANSPORTATION
FEDERAL HIGHWAY ADMINISTRATION
APPROVED _____ DATE _____
DIVISION ADMINISTRATOR

PROJECT NO. RS0113(41)
SHEET 1 OF 13 SHEETS

Revised 5/17/85