

STATE OF VERMONT
AGENCY OF TRANSPORTATION

Date JUL 12 1985

THE LAKE CONSTRUCTION CORP

Contractor

A. W. Fellewley

Signature

PRESIDENT



CONTRACT PLANS

THESE PLANS DO NOT REFLECT
CHANGES MADE ON THE PROJECT.

Title

PROPOSED IMPROVEMENT

Arthur C. Hill

RESURFACING PROJECT

Transportation Secretary's


Signature

TOWN OF: BRATTLEBORO

COUNTY OF: WINDHAM

ROUTE NO: US 5 AND Vt. 9

ROUTE CLASS: FAU, FAS, FAP

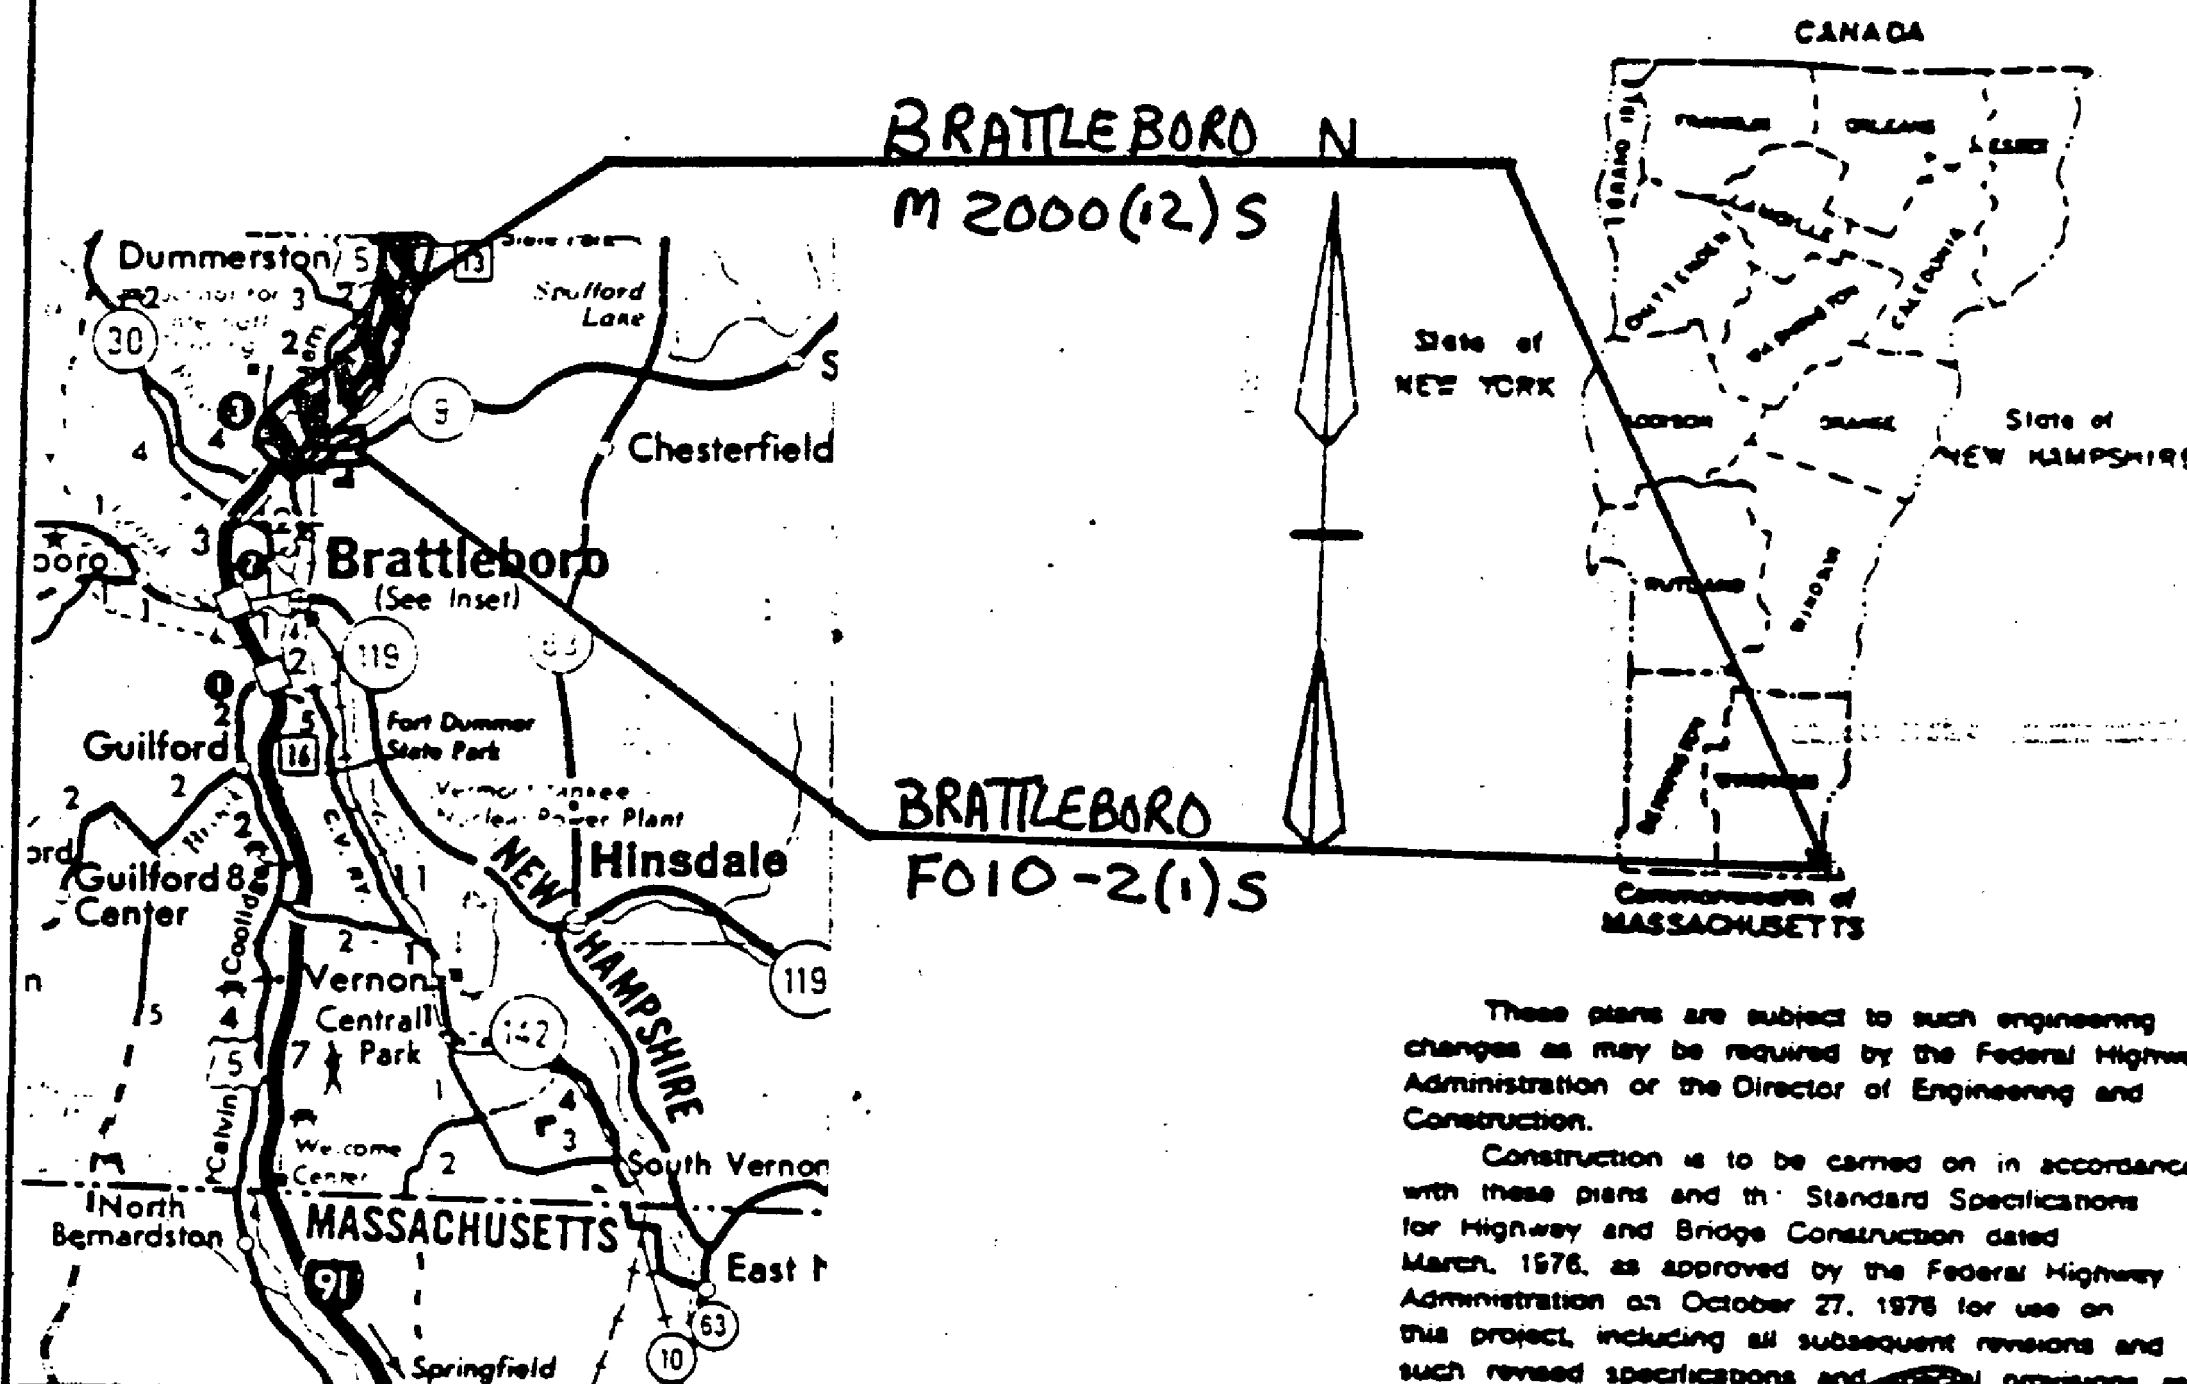

5 0 5
1 INCH REPRESENTS 5 MILES

SEE SHEET 242A FOR INDEX

PROJECT PROCESSED UNDER
SECONDARY ROAD PLAN

These plans are subject to such engineering changes as may be required by the Federal Highway Administration or the Director of Engineering and Construction.

Construction is to be carried on in accordance with these plans and the Standard Specifications for Highway and Bridge Construction dated March, 1976, as approved by the Federal Highway Administration on October 27, 1976 for use on this project, including all subsequent revisions and such revised specifications and special provisions as are incorporated in these plans.

SUBMITTED BY ORDER OF THE STATE TRANSPORTATION BOARD

APPROVED *Frank J. Houch* DATE MAY 2
DIRECTOR OF ENGINEERING AND CONSTRUCTION

DEPARTMENT OF TRANSPORTATION
FEDERAL HIGHWAY ADMINISTRATION

APPROVED _____ DATE _____
DIVISION ADMINISTRATOR

PROJECT NO. M 2000(12)S, F010-2(1)S

SHEET 1 OF 23 SHEETS