



GUARD RAIL DETAILS

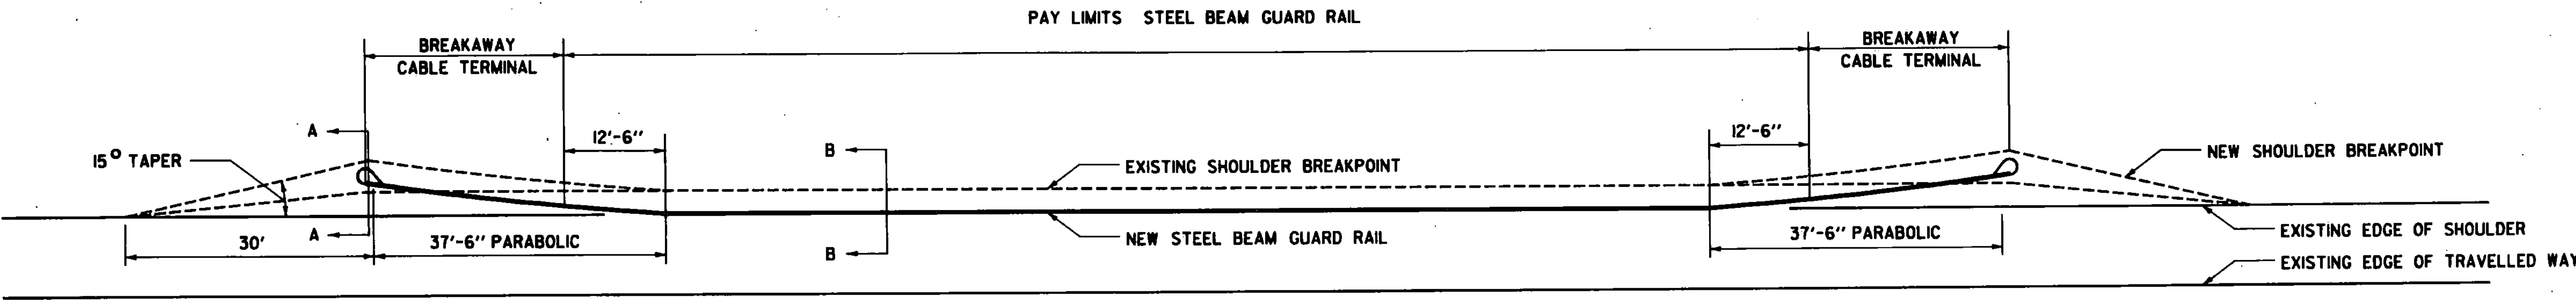

TYPICAL GUARD RAIL INSTALLATION


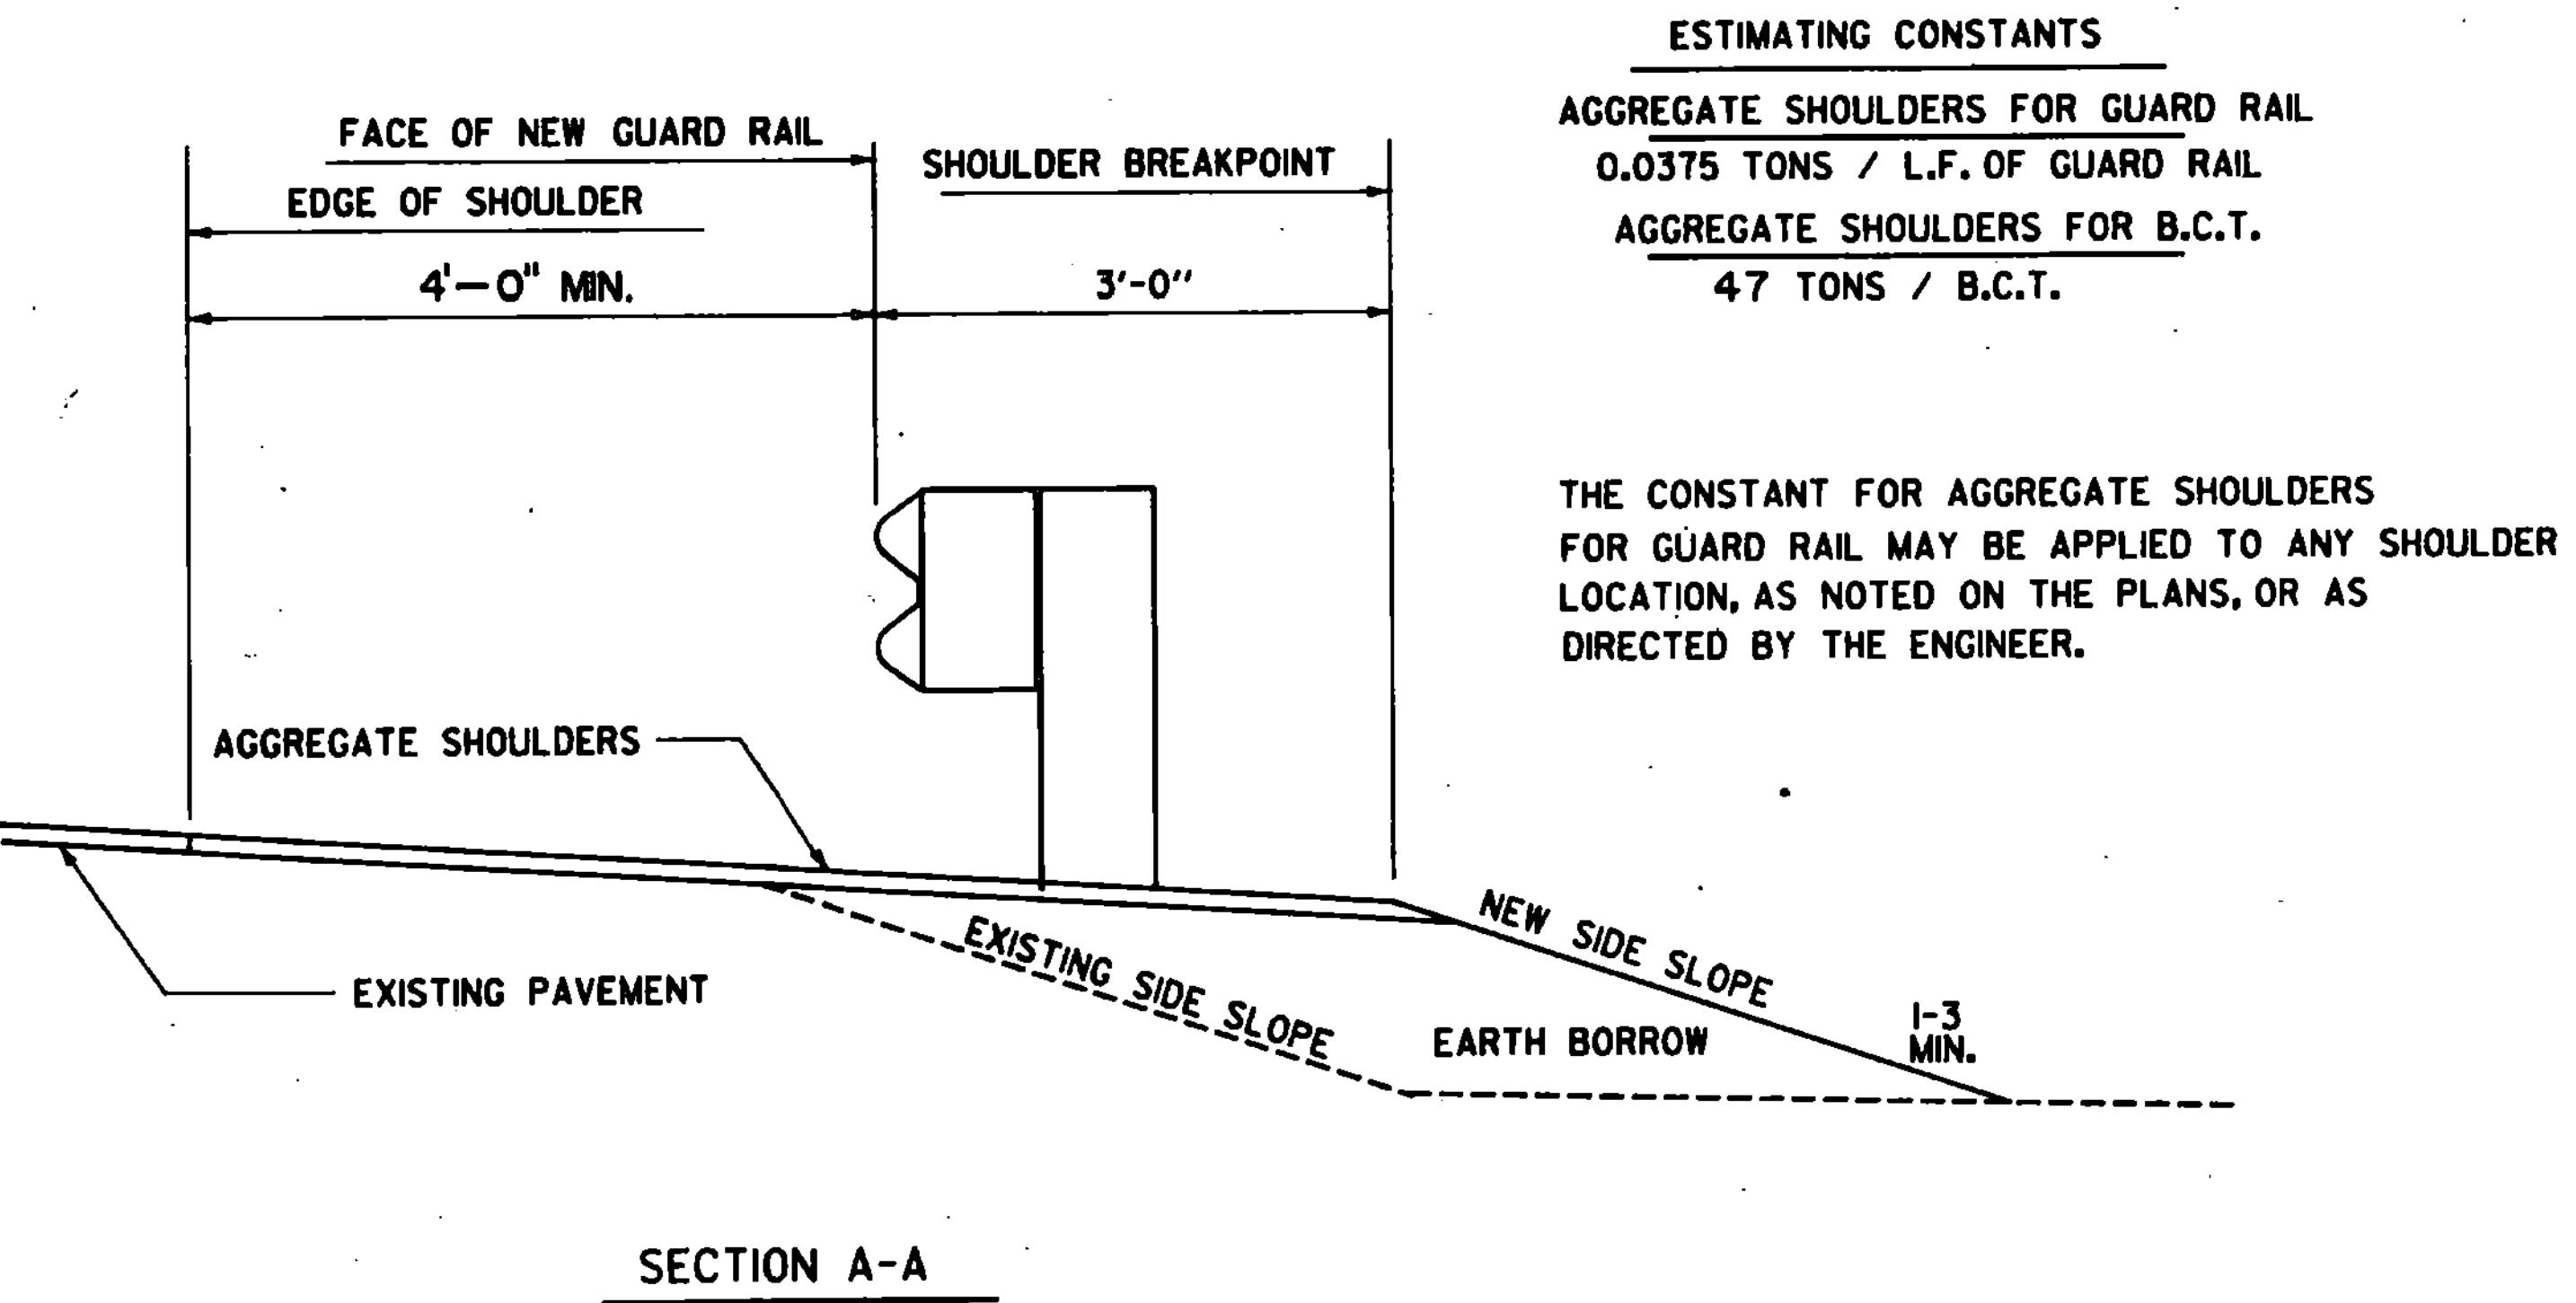


ESTIMATING CONSTANTS

AGGREGATE SHOULDERS FOR GUARD RAIL
0.0375 TONS / L.F. OF GUARD RAIL

AGGREGATE SHOULDERS FOR B.C.T.
47 TONS / B.C.T.

THE CONSTANT FOR AGGREGATE SHOULDERS FOR GUARD RAIL MAY BE APPLIED TO ANY SHOULDER LOCATION, AS NOTED ON THE PLANS, OR AS DIRECTED BY THE ENGINEER.

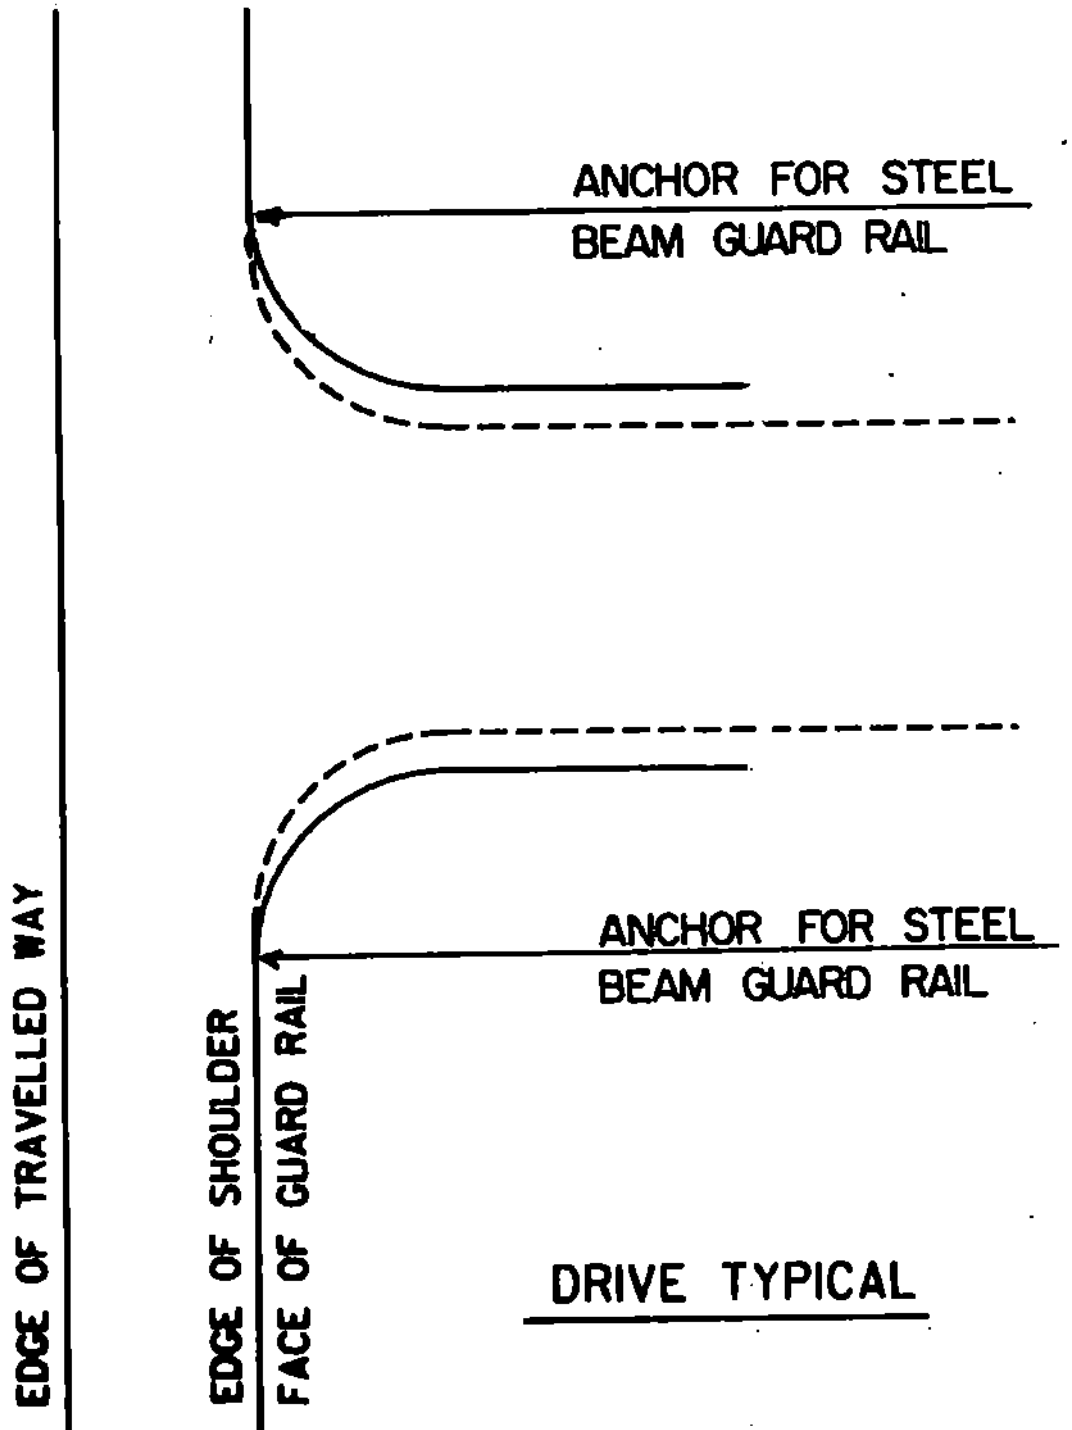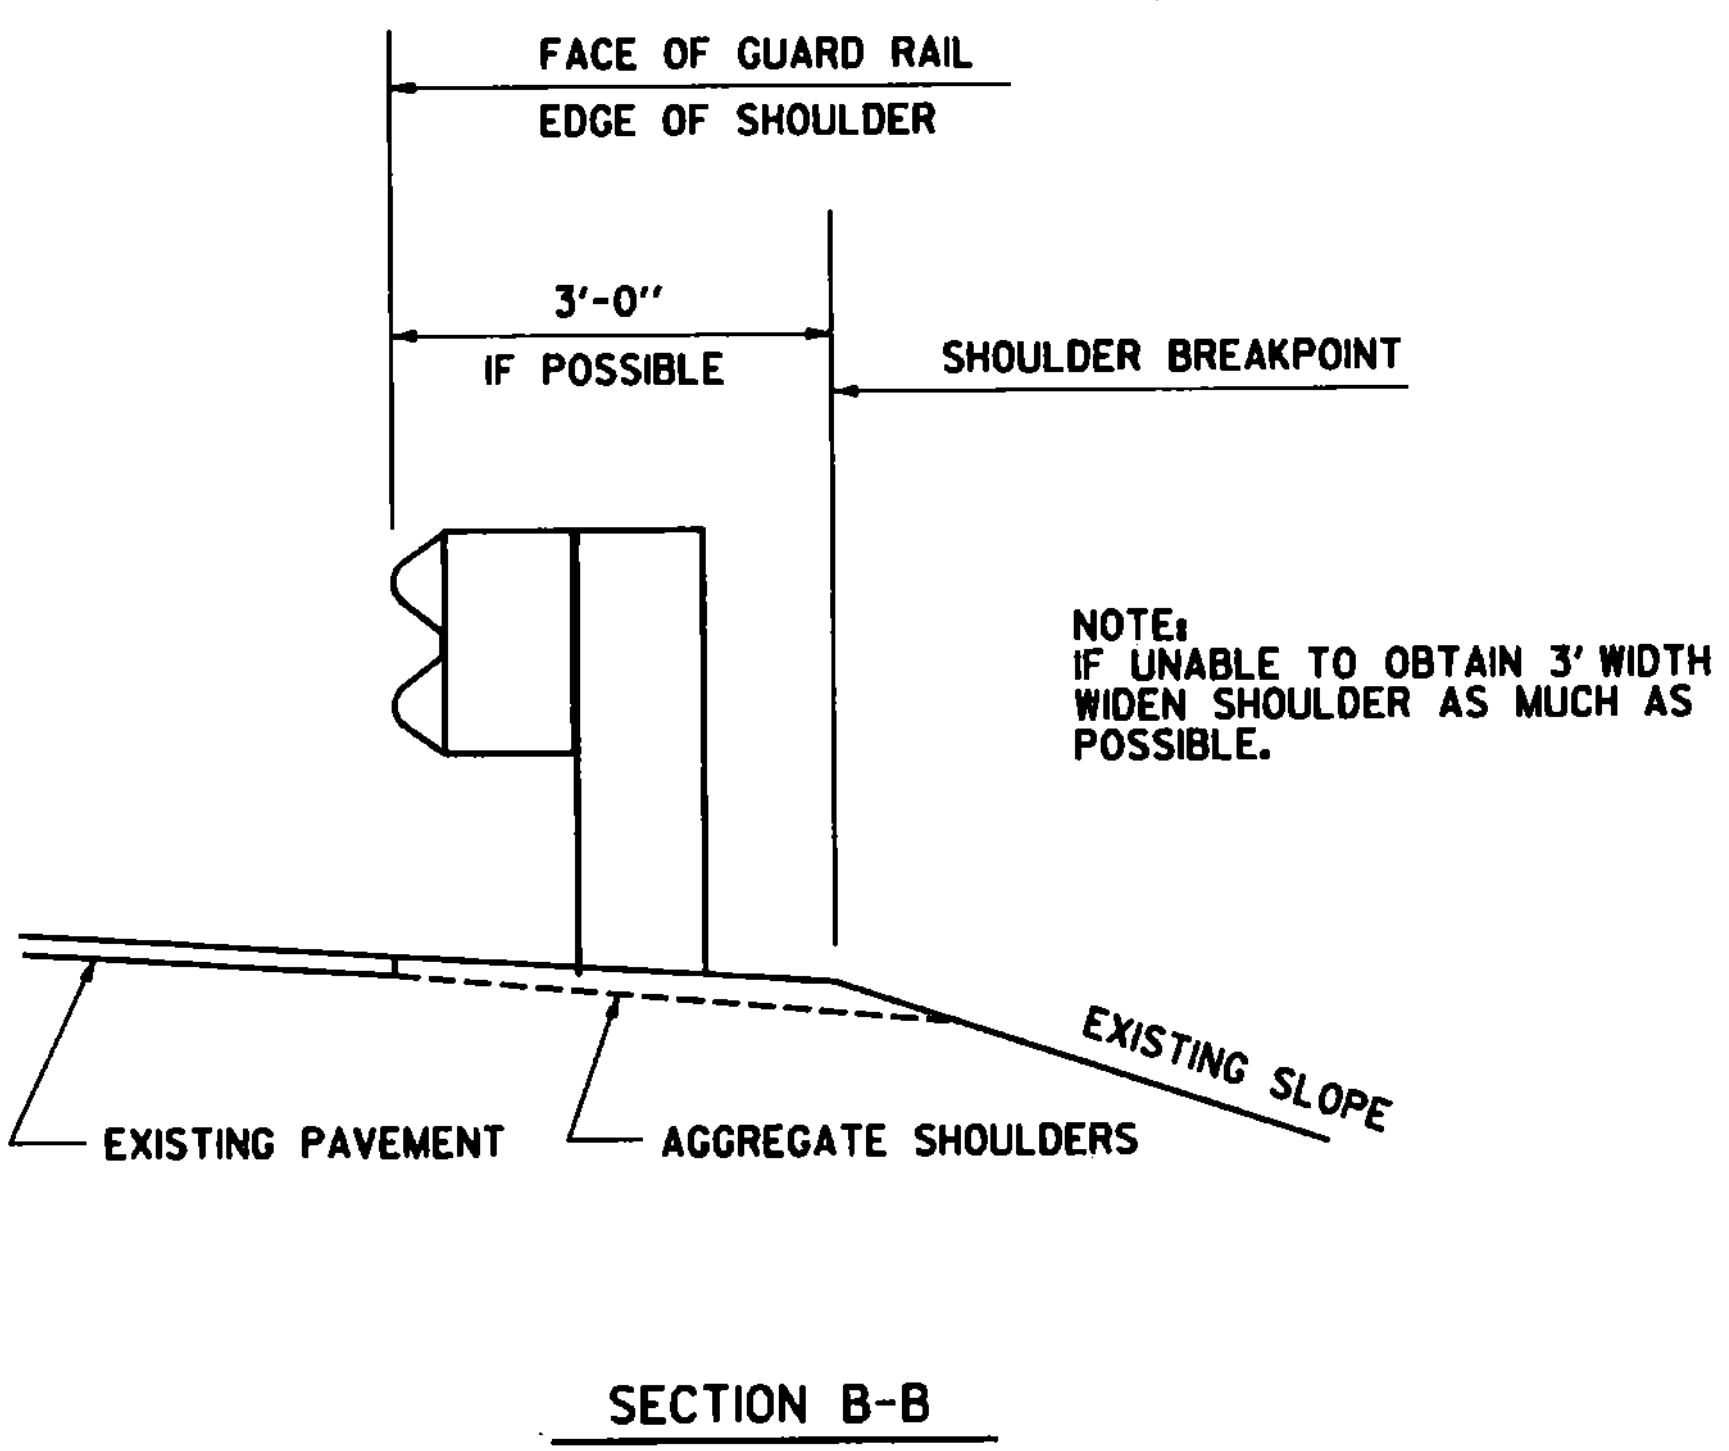

NOTE: CONTRACTOR WILL ENSURE THAT DRAINAGE WILL FLOW THROUGH GUARD RAIL TERMINAL WIDENING AREAS.

DATUM

VERTICAL _____

HORIZONTAL _____

SURVEYED BY _____ DATE _____

DRAWN BY BEYOR DATE 6-85

TRACED BY _____ DATE _____

STATEWIDE SAFETY PROJECT

PROJ. F SFTY (85)S

SHEET 3 of 200