

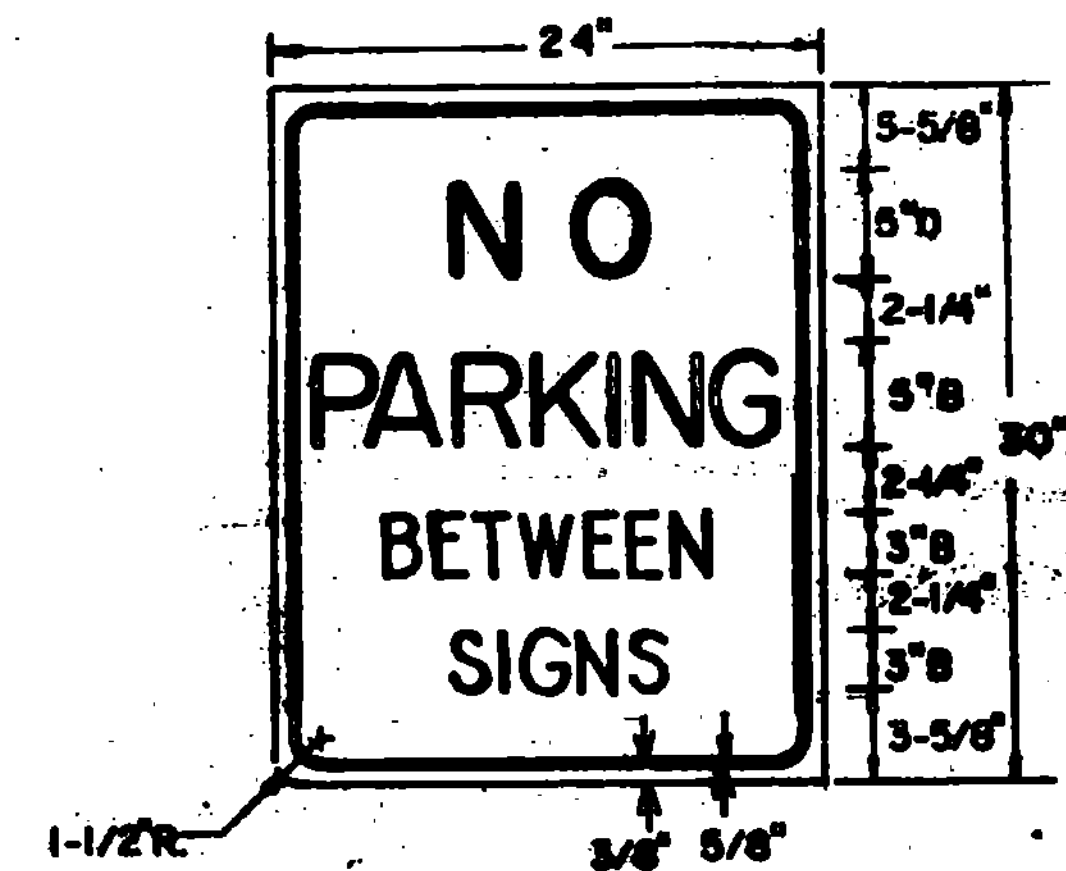
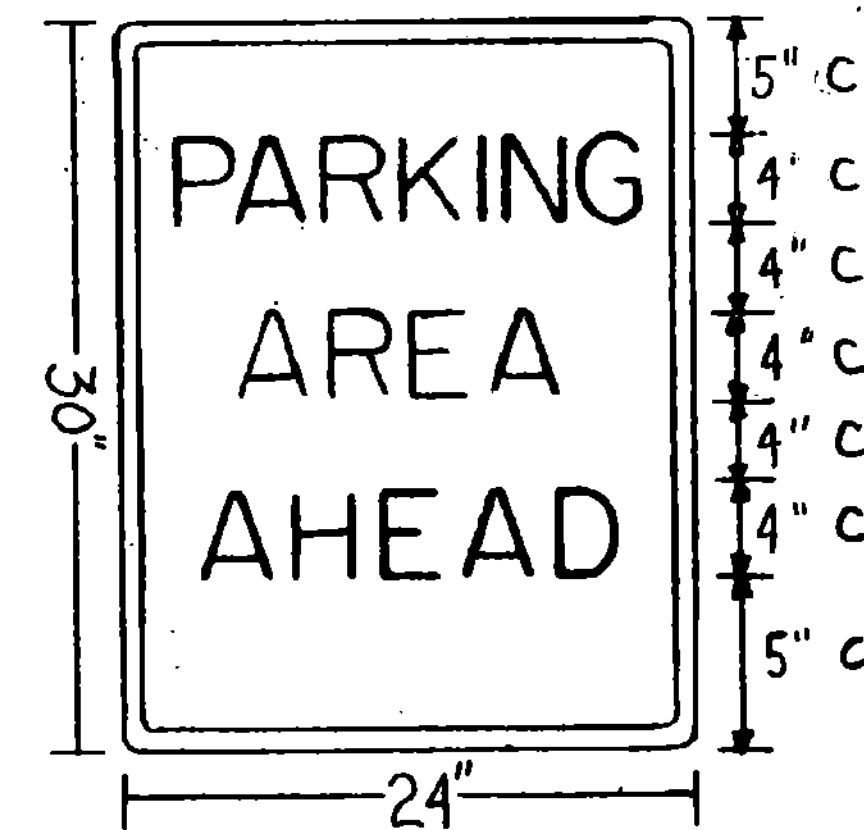
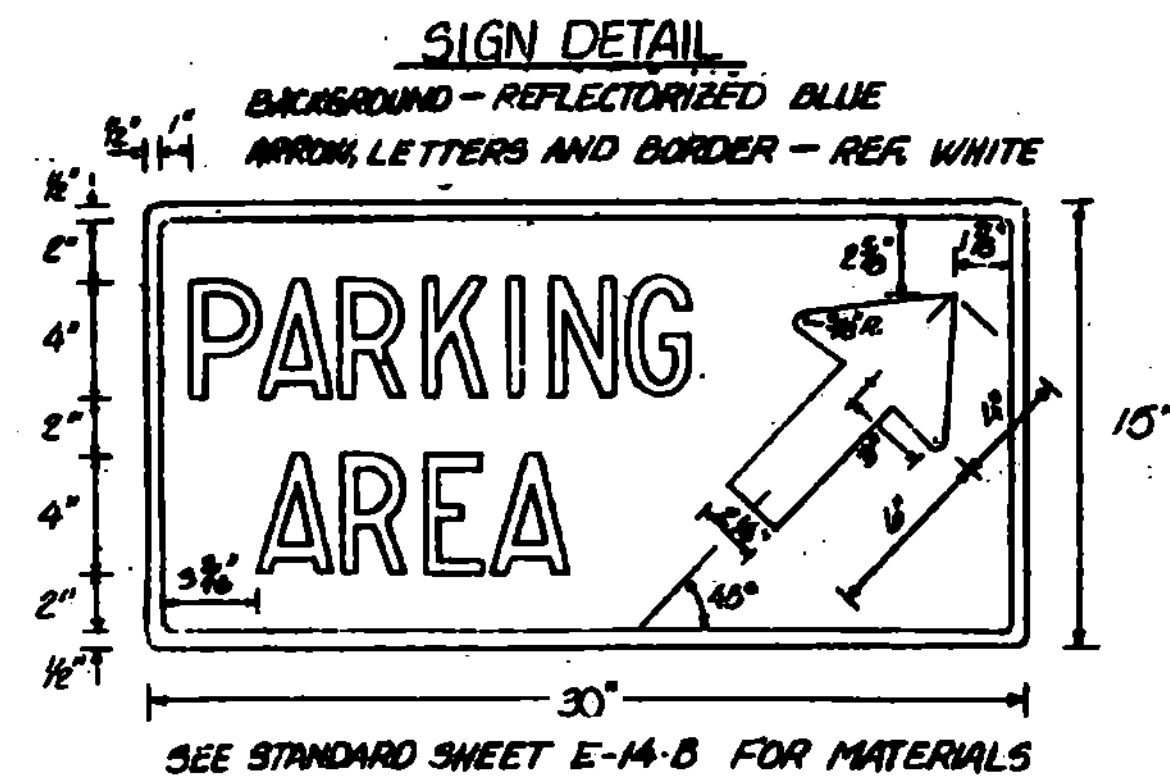


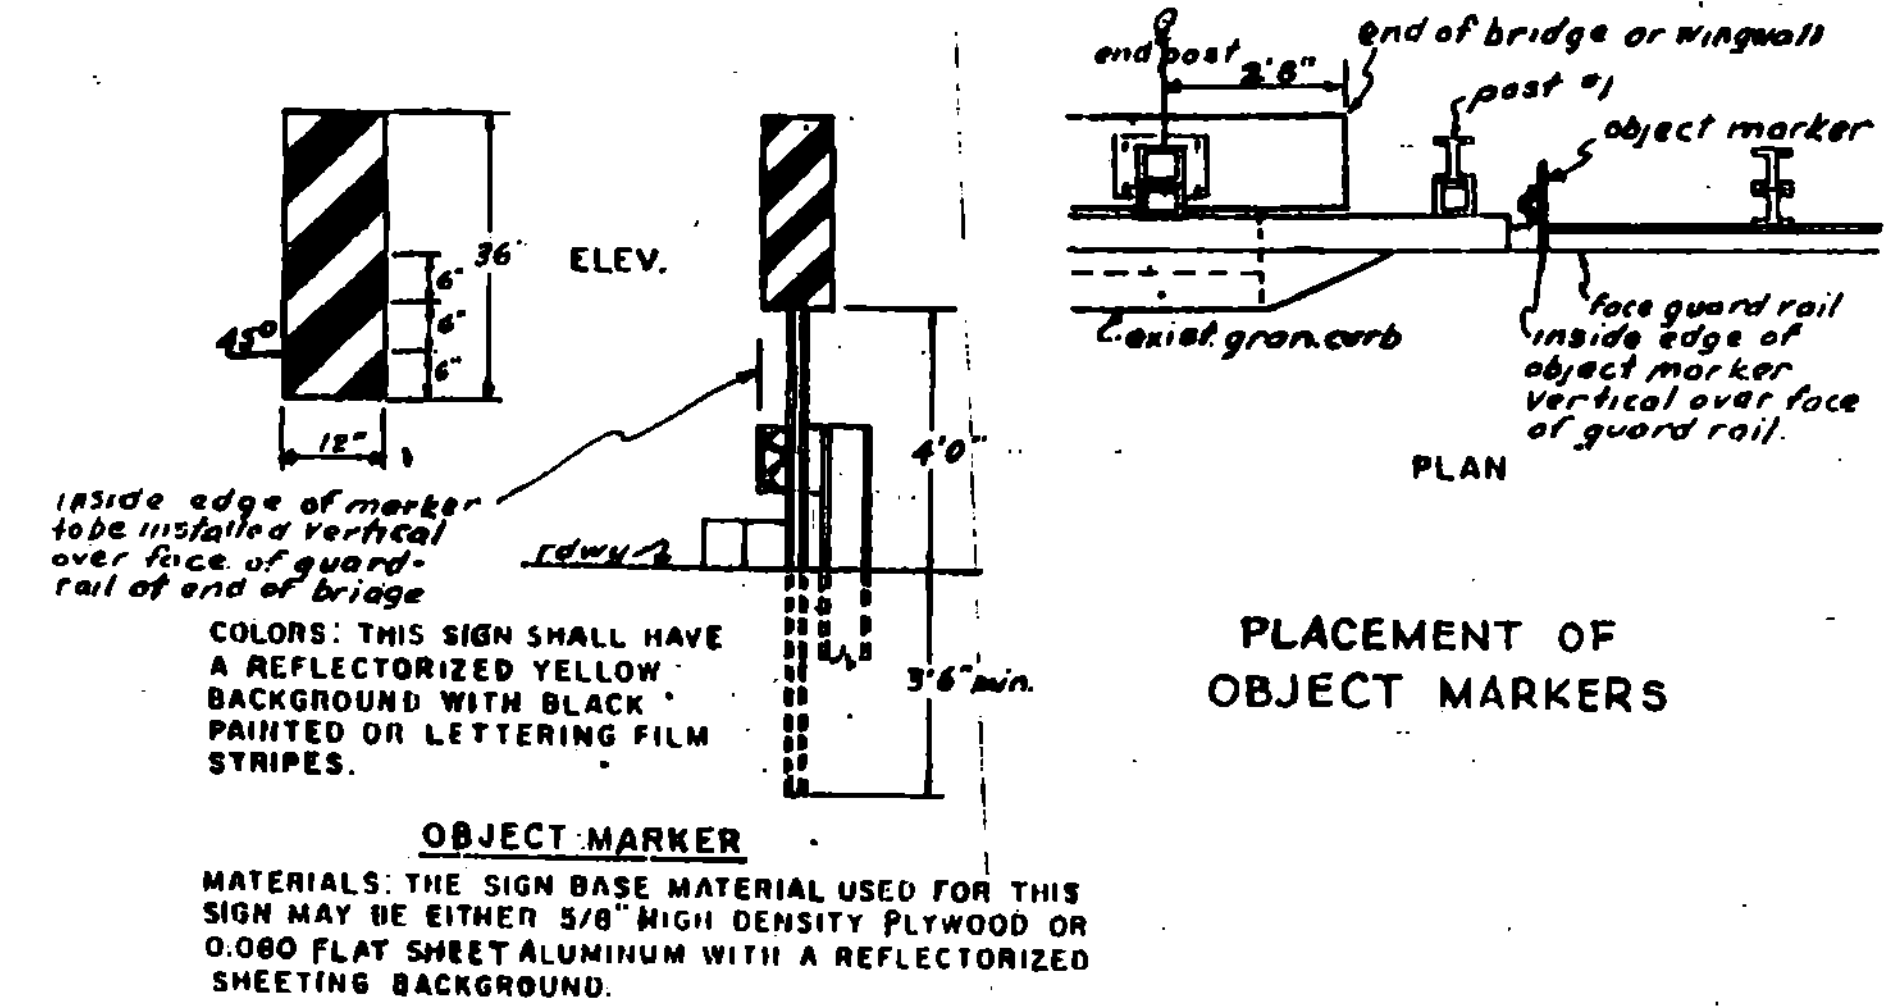

COLORS
LEGEND - RED (REFL.)
BACKGROUND - WHITE (REFL.)

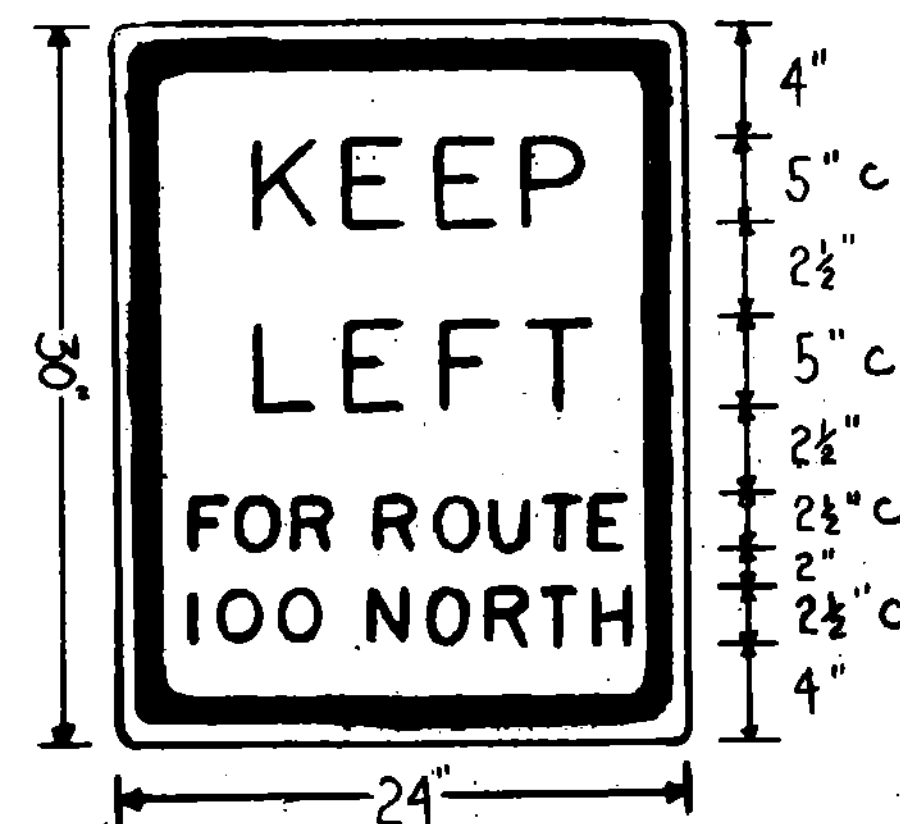

CHECKED BY _____ DATE _____
LUDLOW - AT HOLLY (SECTION 1)
SHEWISBURY (SECTION 2)
PROJ. NO. _____
STATEWIDE F-SFTY (83) S
TRAFFIC SHEET NO. 142 SHEET 55 OF 201