




# DETAILS OF CURB DRAINS

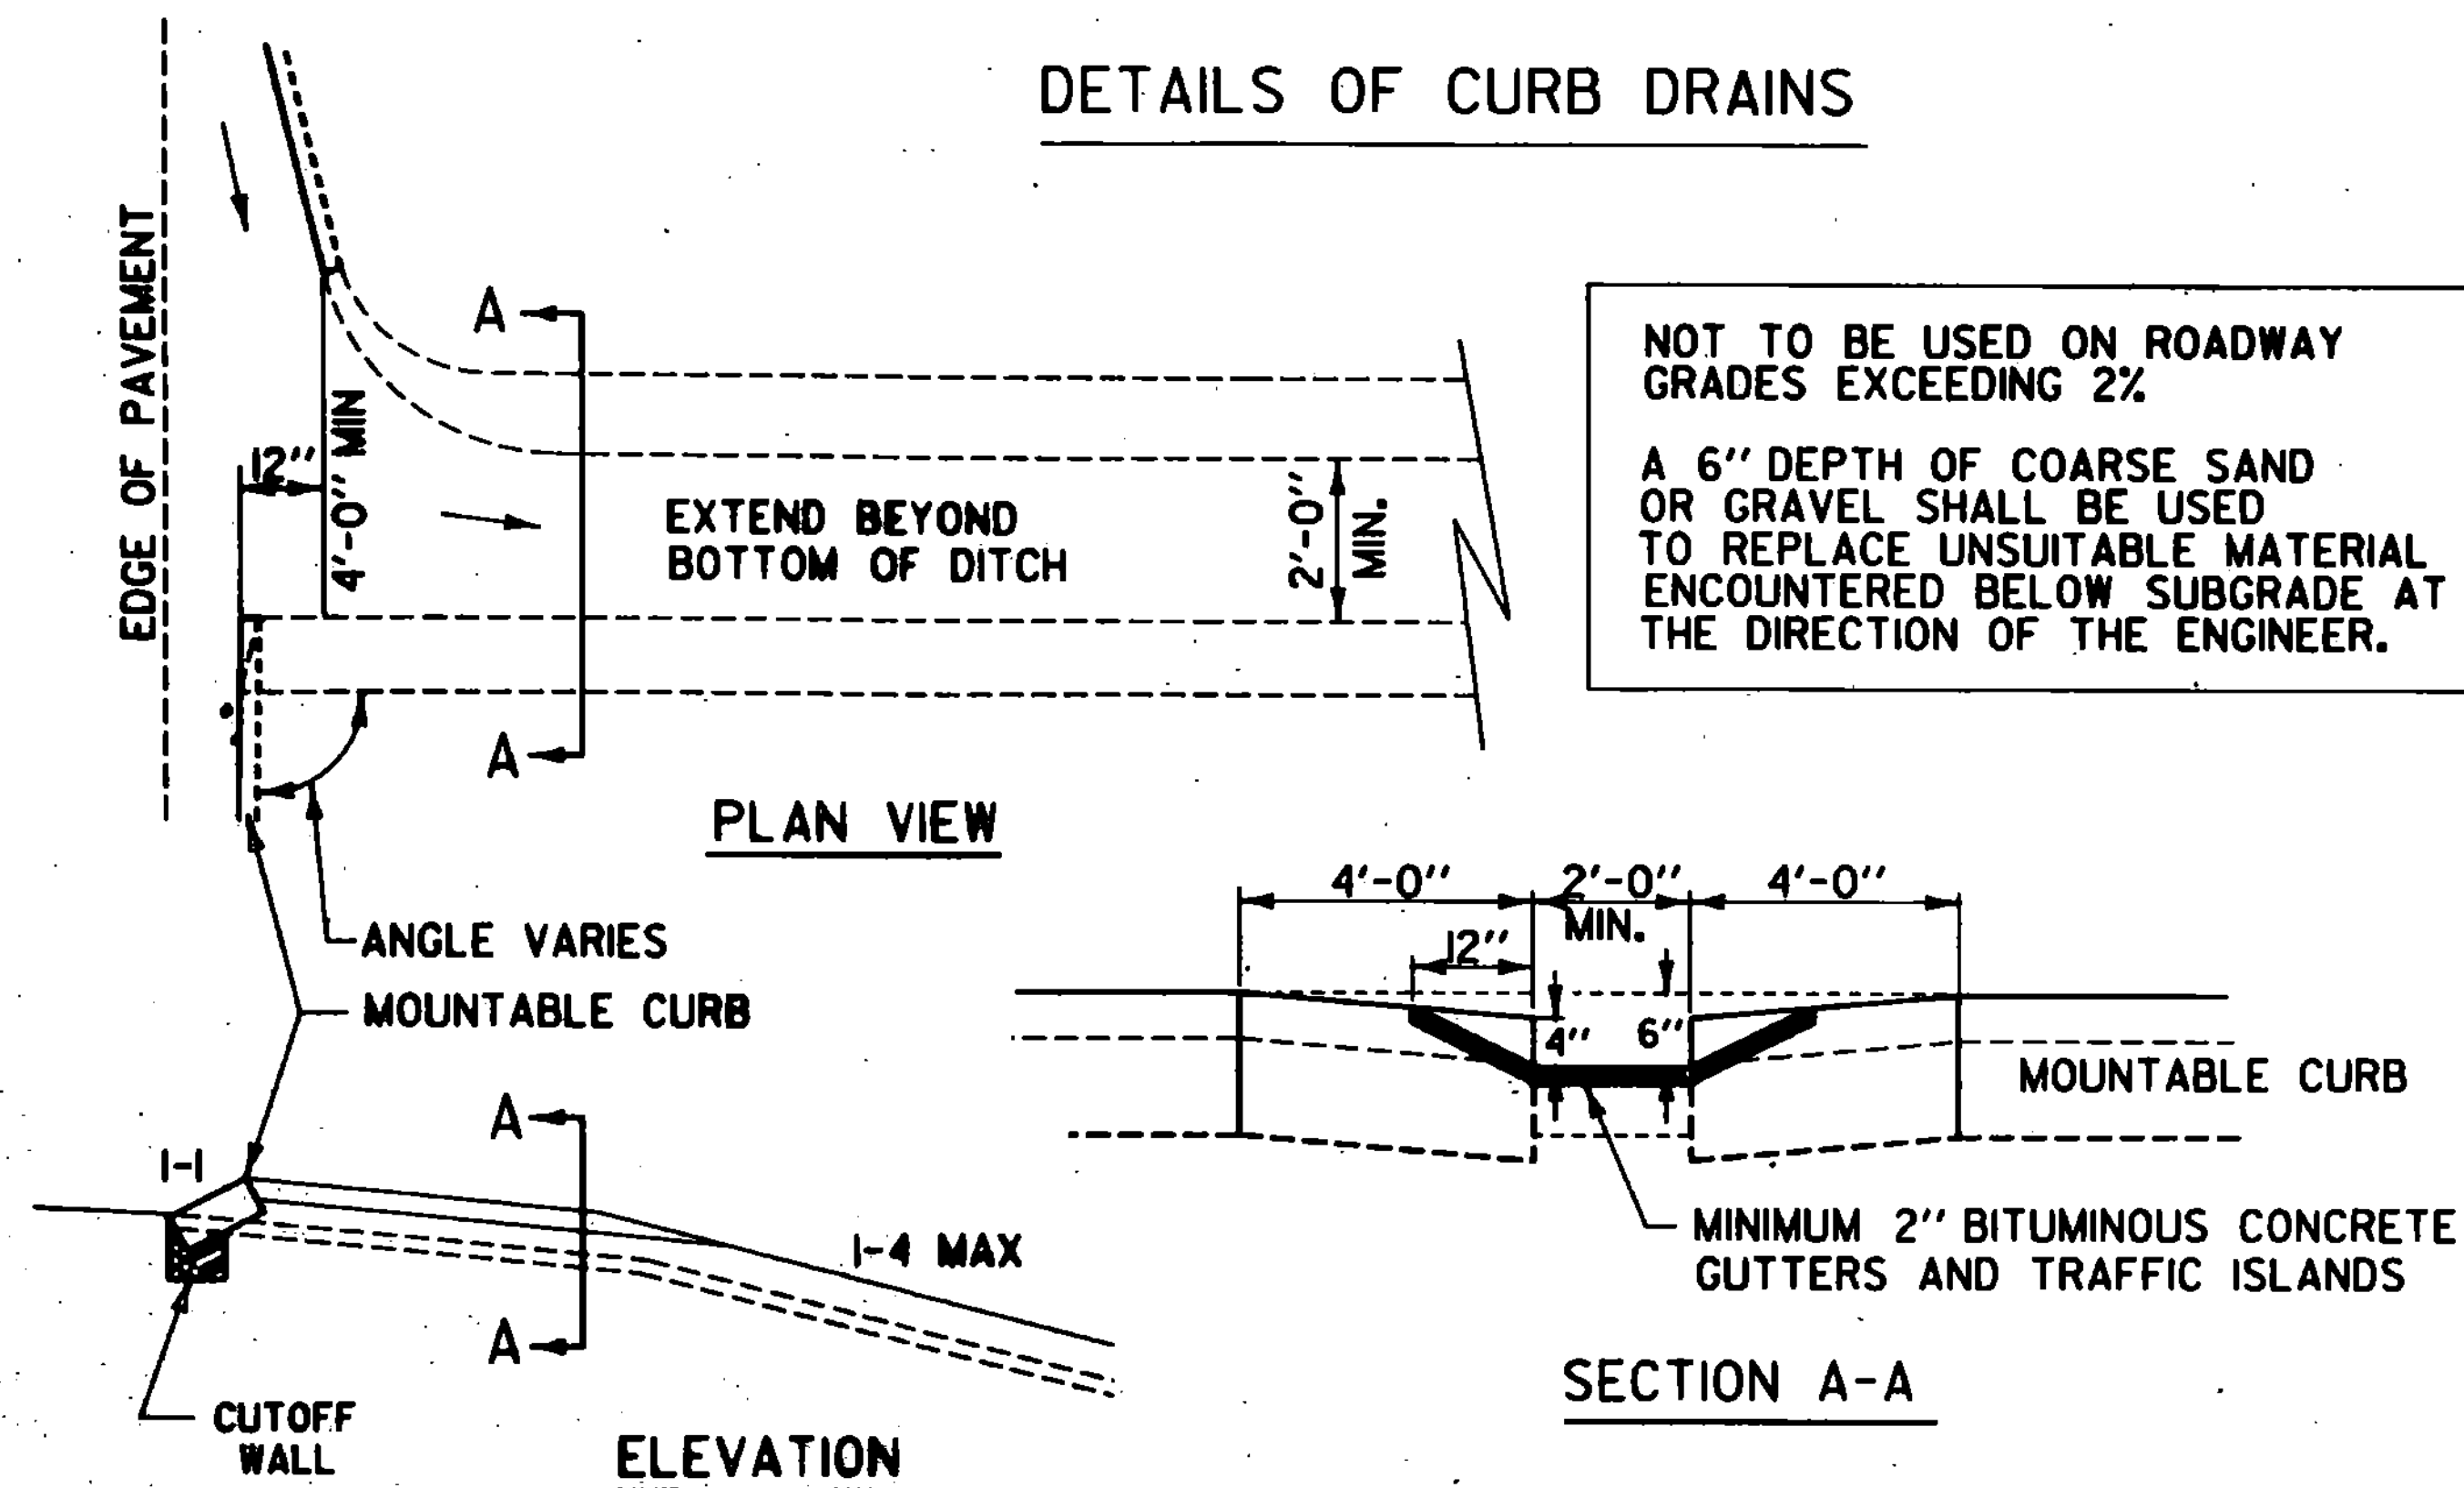


# DROP INLET WITH GRATE IN TREATED GUTTER

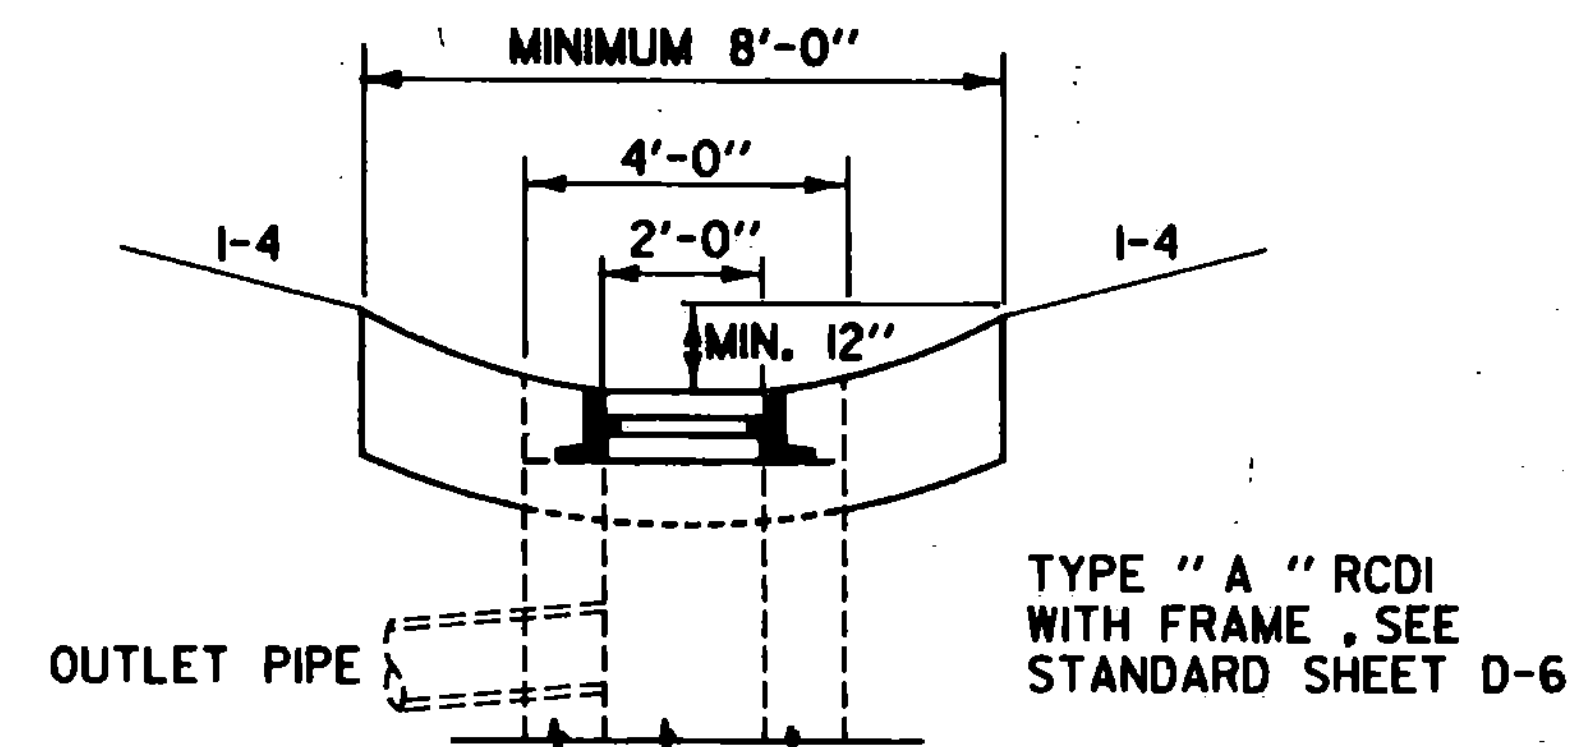


# SODDING

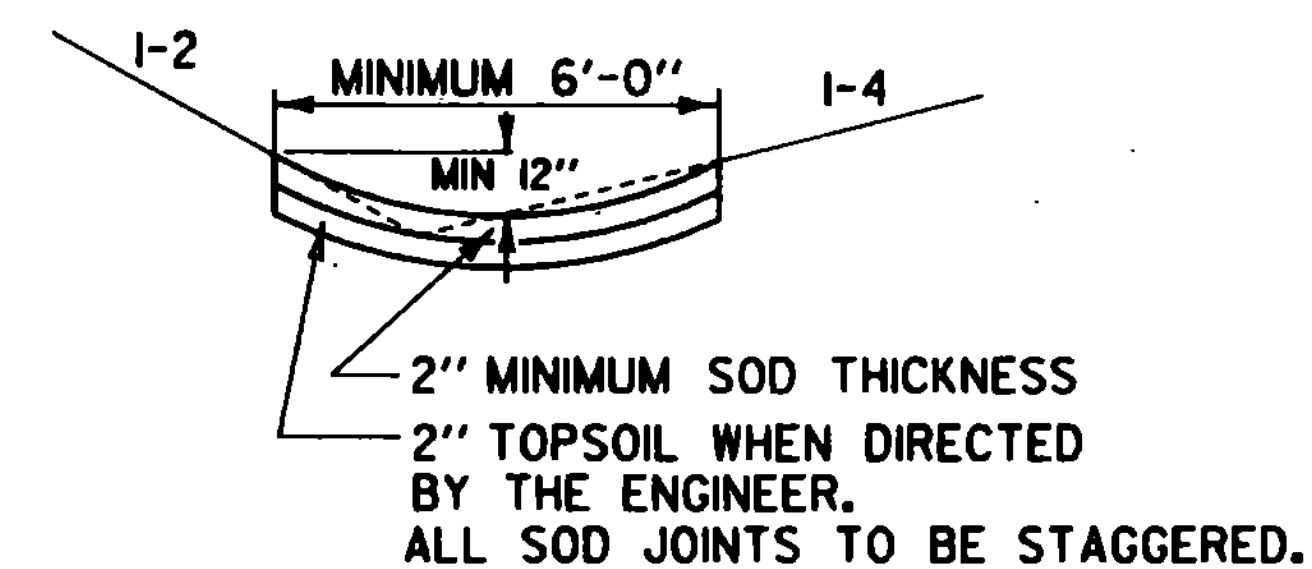


# STONE FILL TYPE I STONE FILL TYPE II

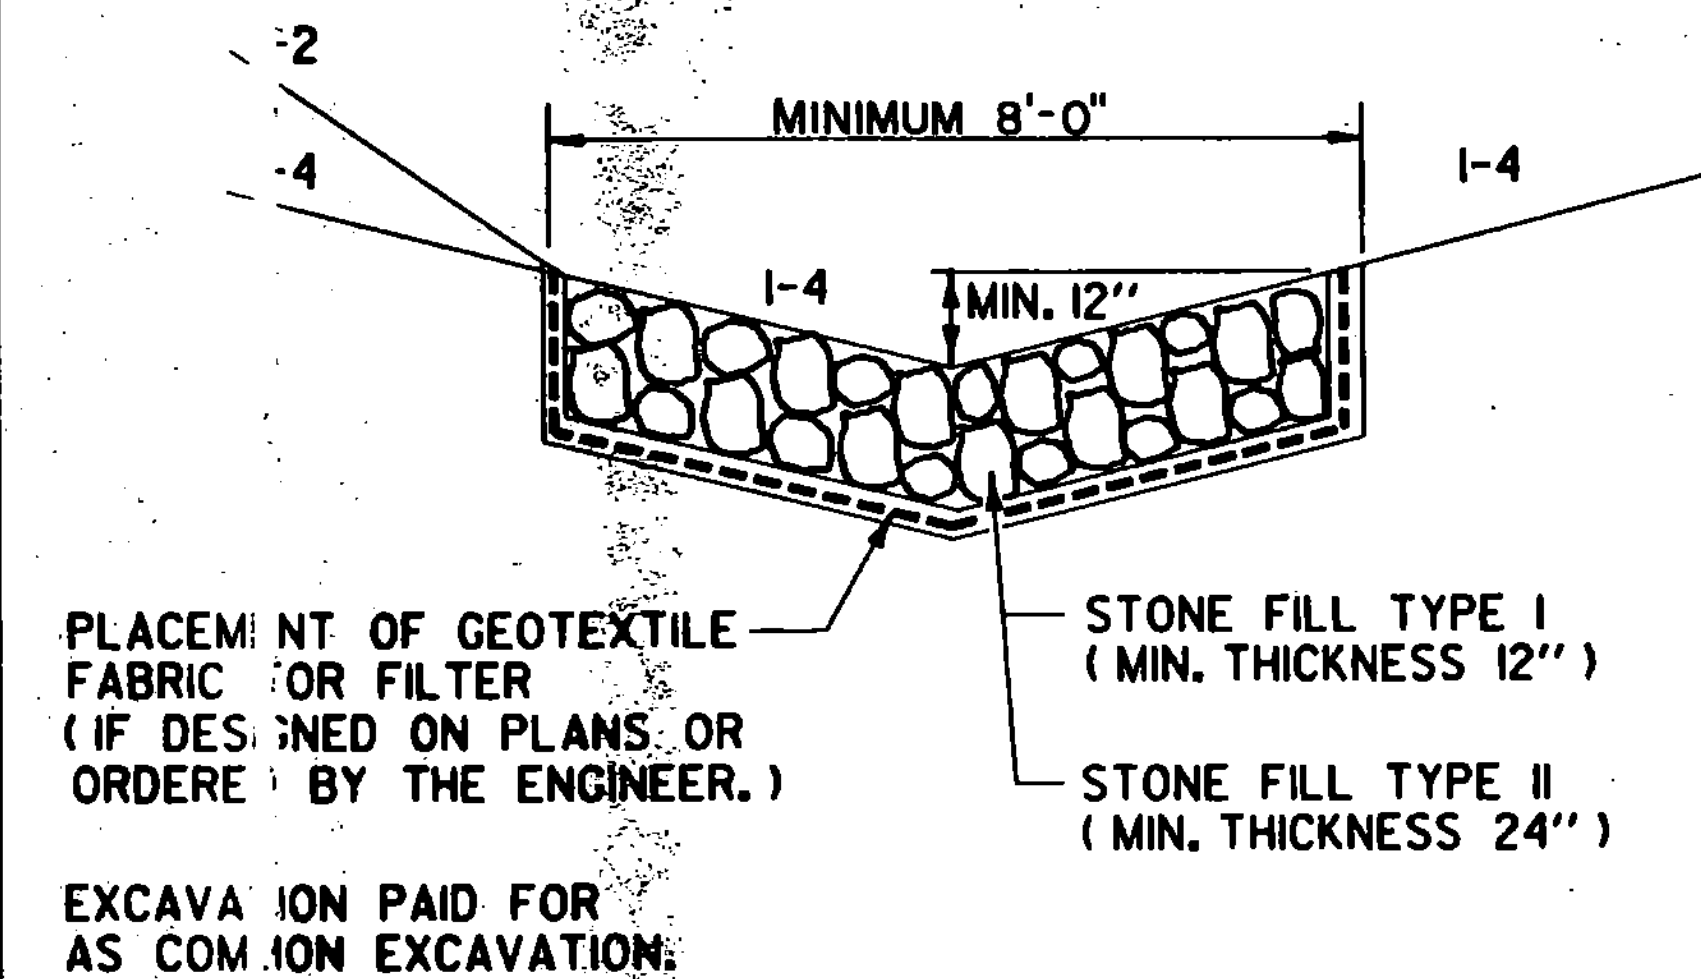


# BITUMINOUS CONCRETE GUTTERS AND TRAFFIC ISLANDS

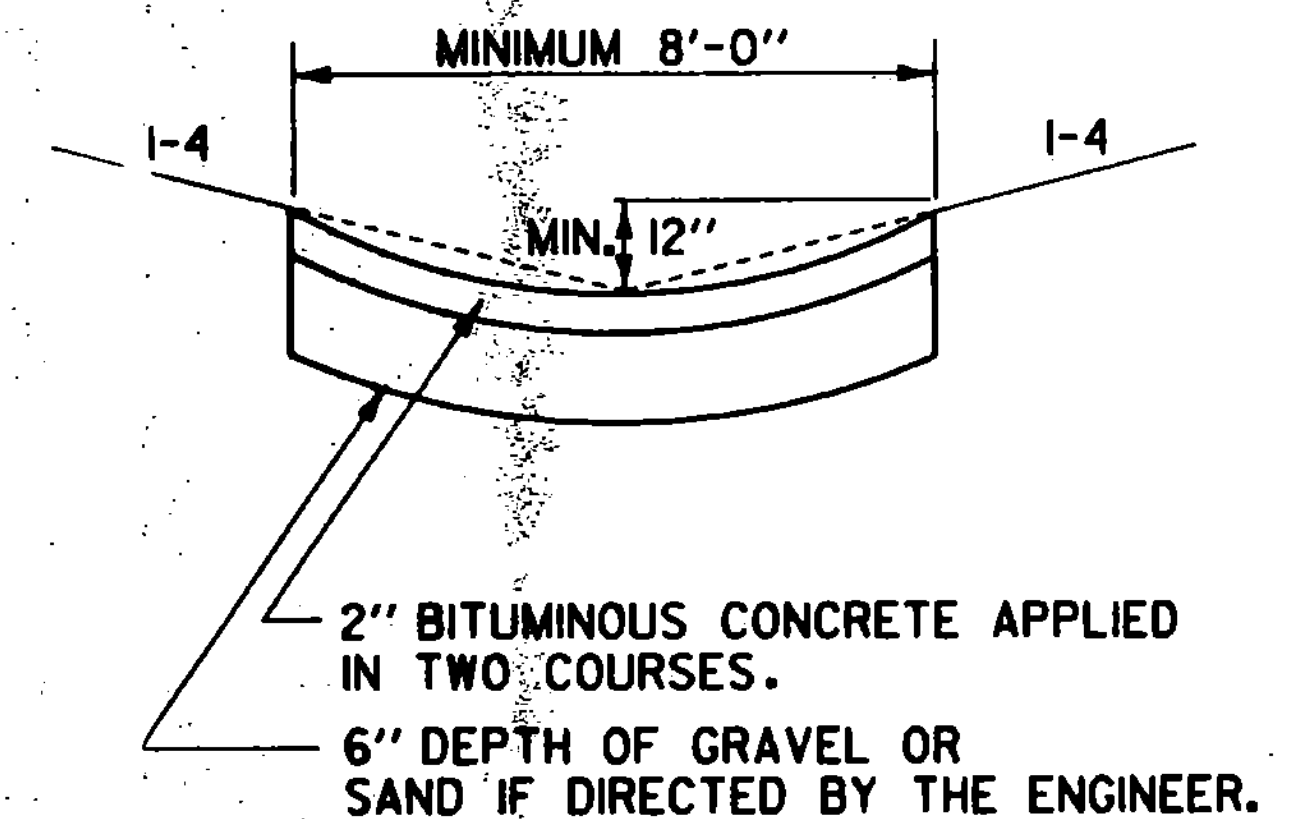

# PORTLAND CEMENT CONCRETE GUTTER

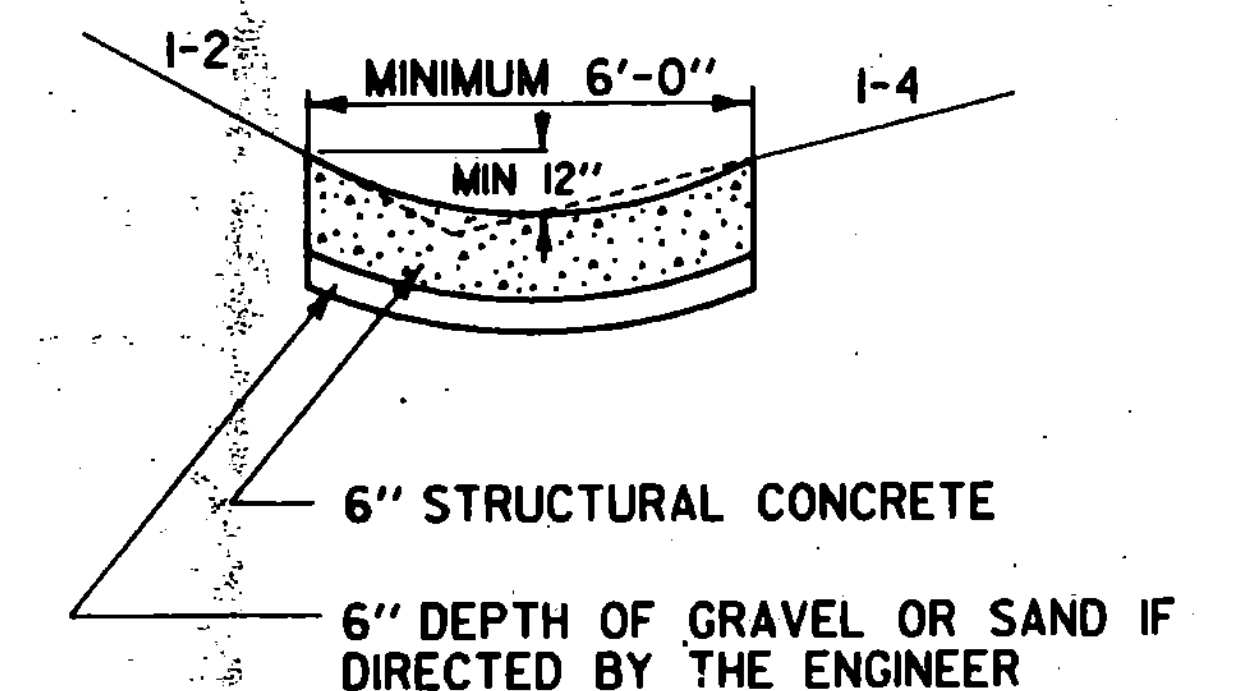

ON ALL OVERLAPS, PLACE STAPLES EVERY 18", ALTERNATING ON BOTH SIDES OF 6" OVERLAP.

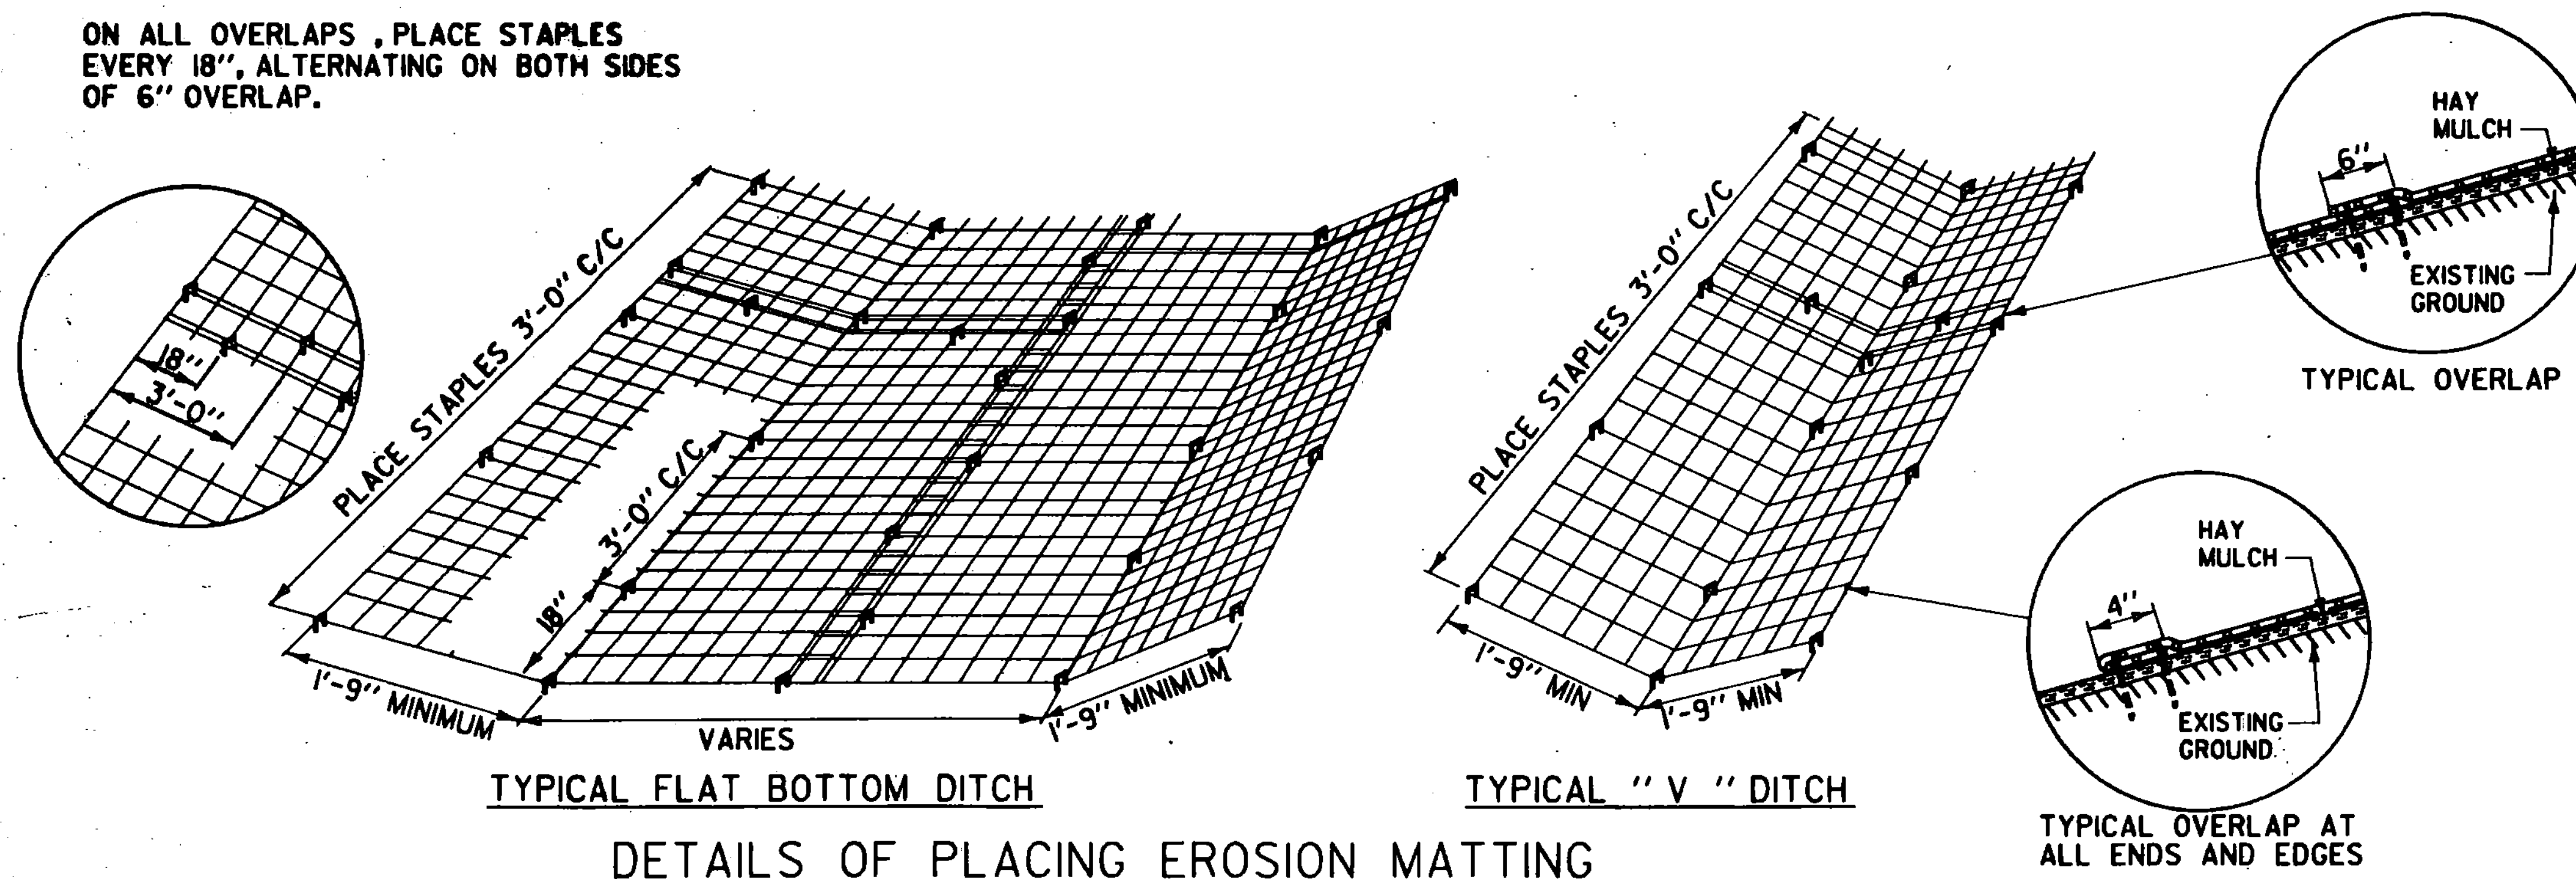

REVISIONS AND CORRECTIONS

APPROVED

APRIL 2, 1986  
DATE

CHIEF ENGINEER

CHIEF OF DESIGN

SURVEY AND PLANS ENGINEER

# TREATED GUTTERS



# STANDARD D-3