
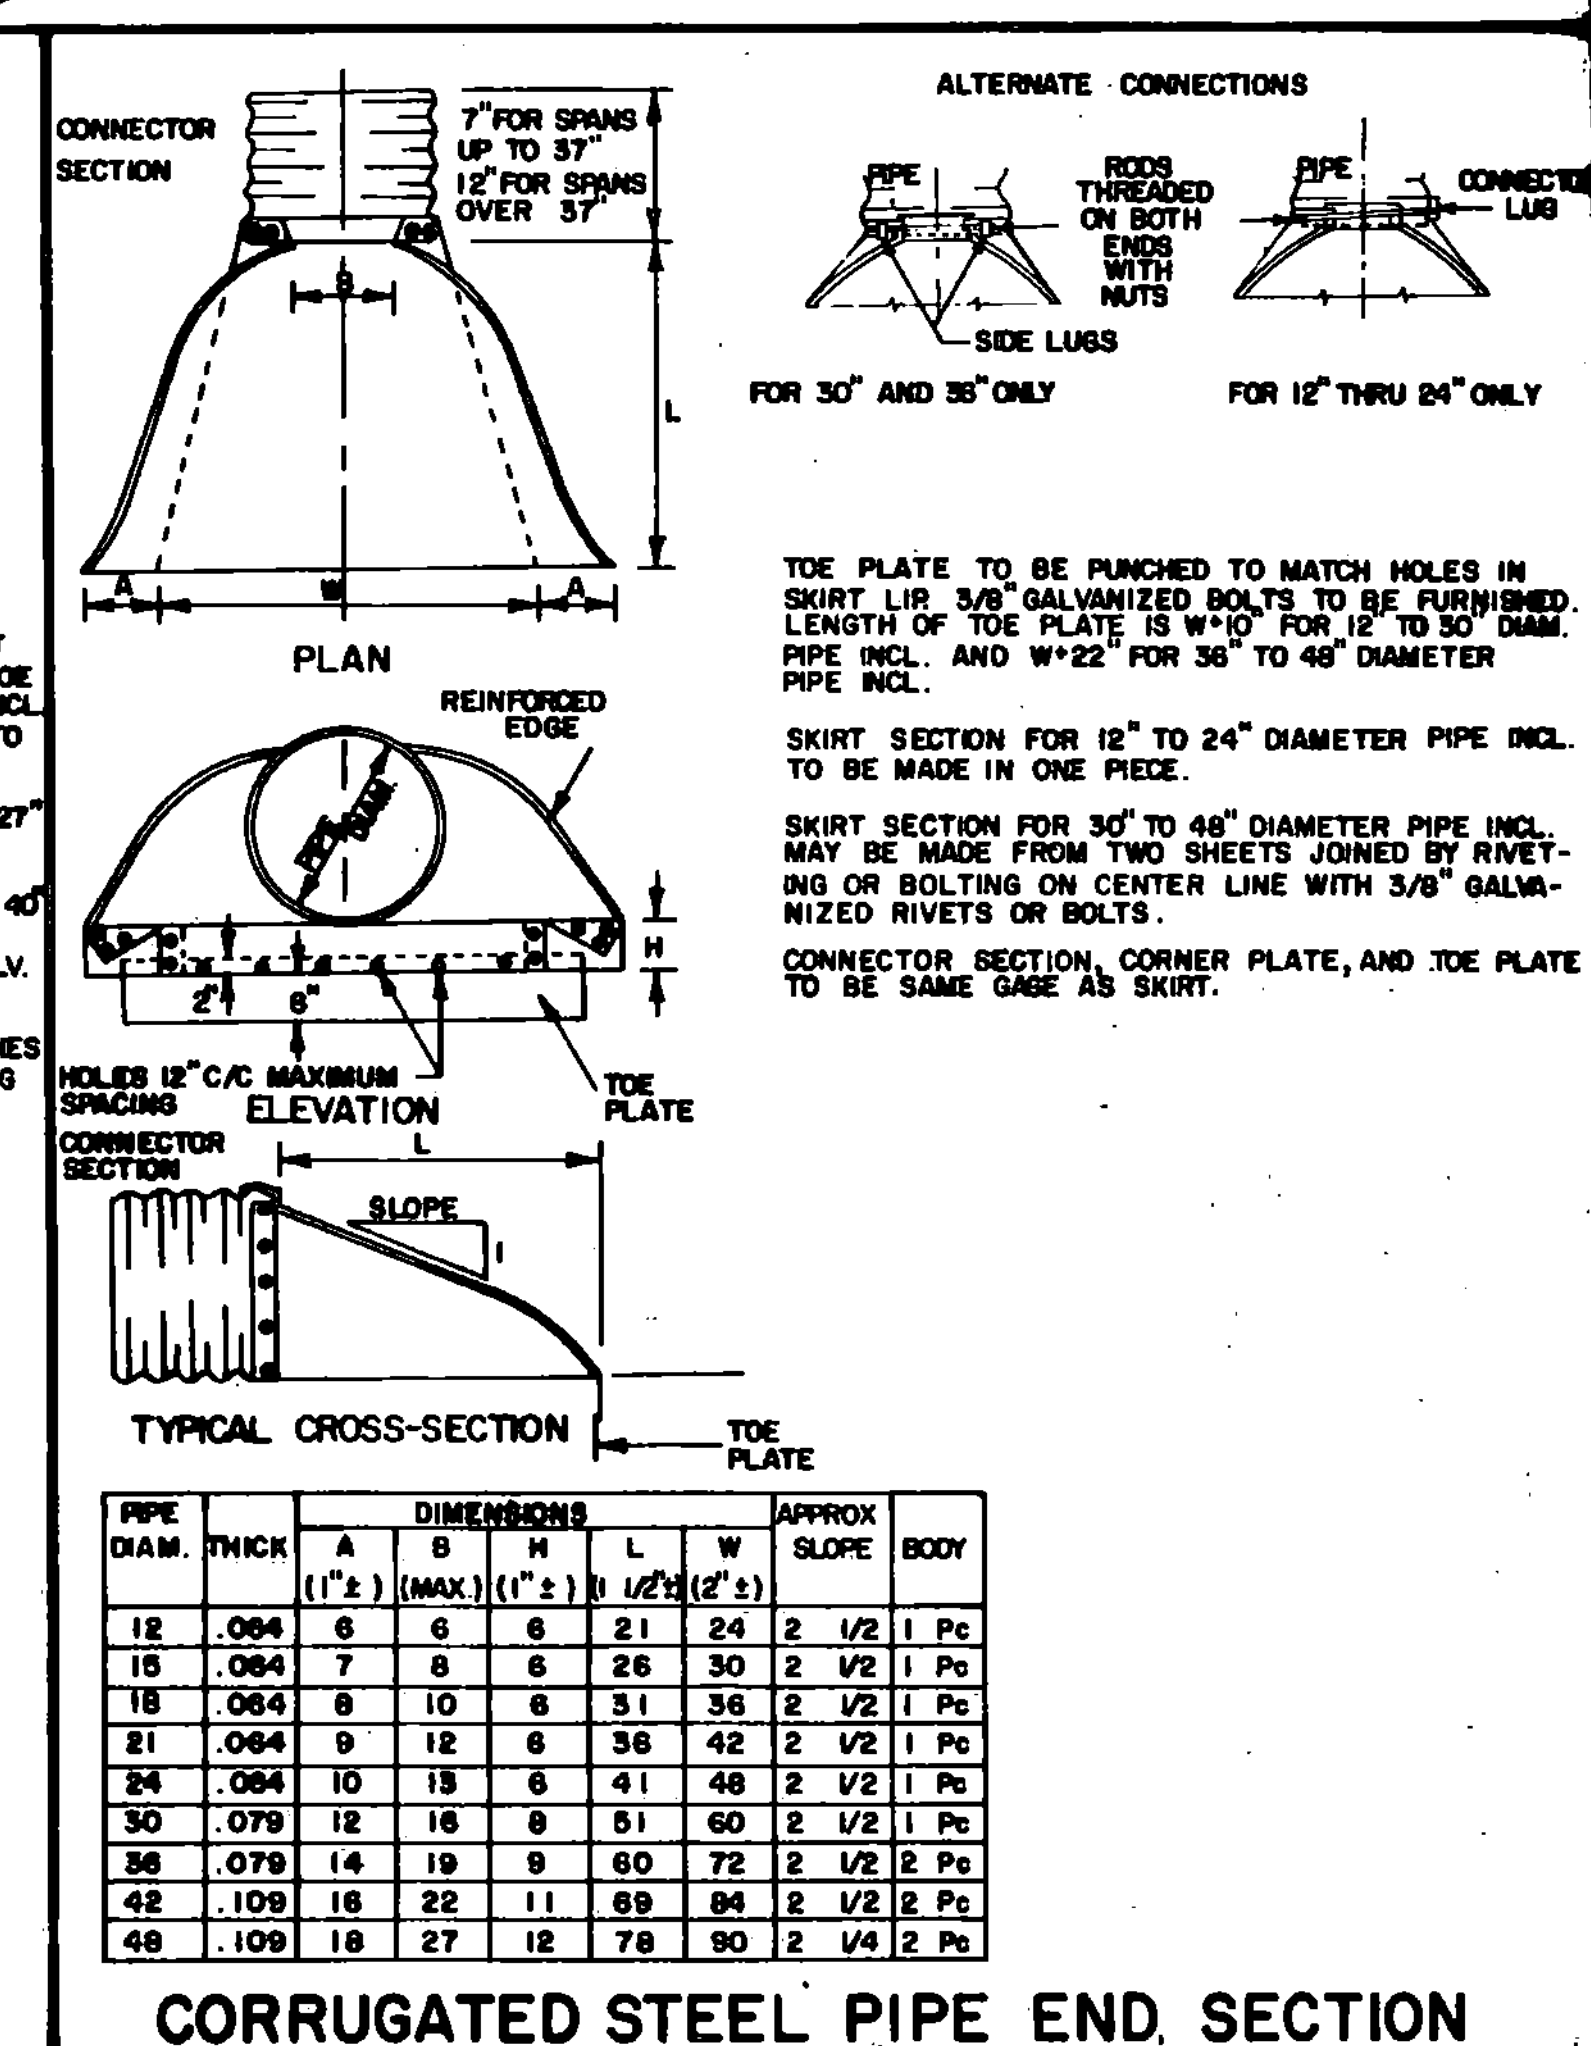
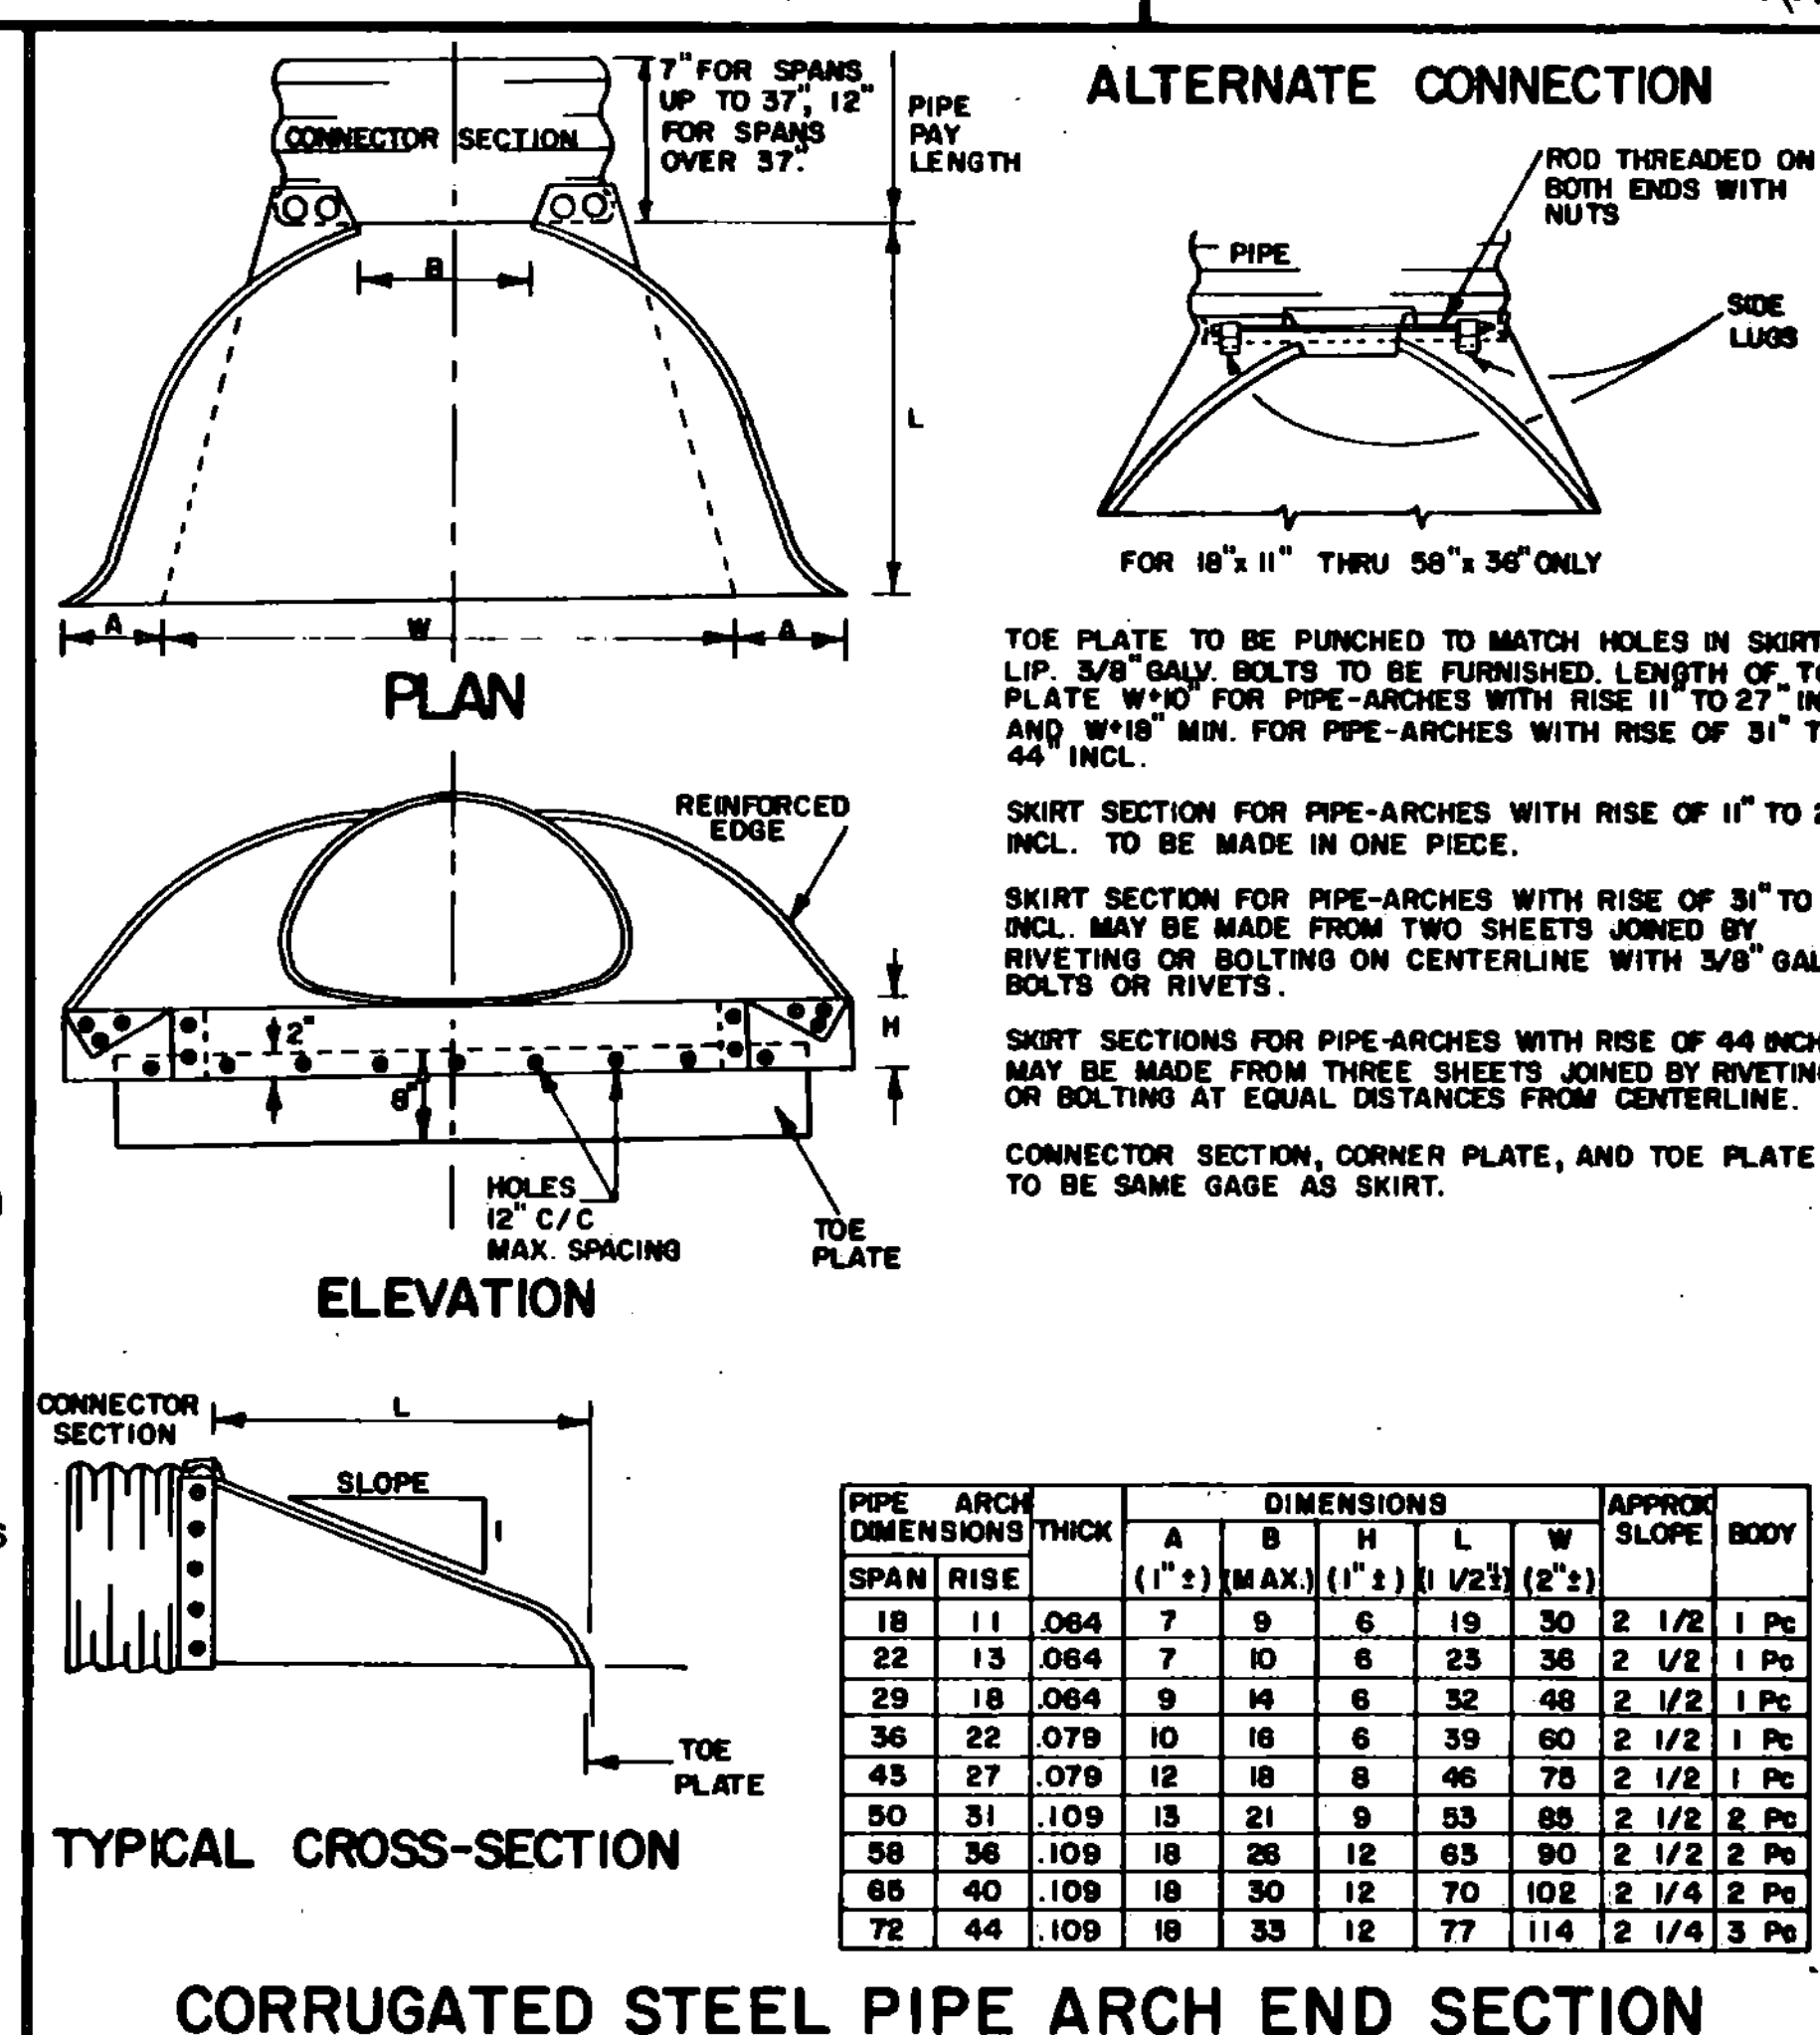
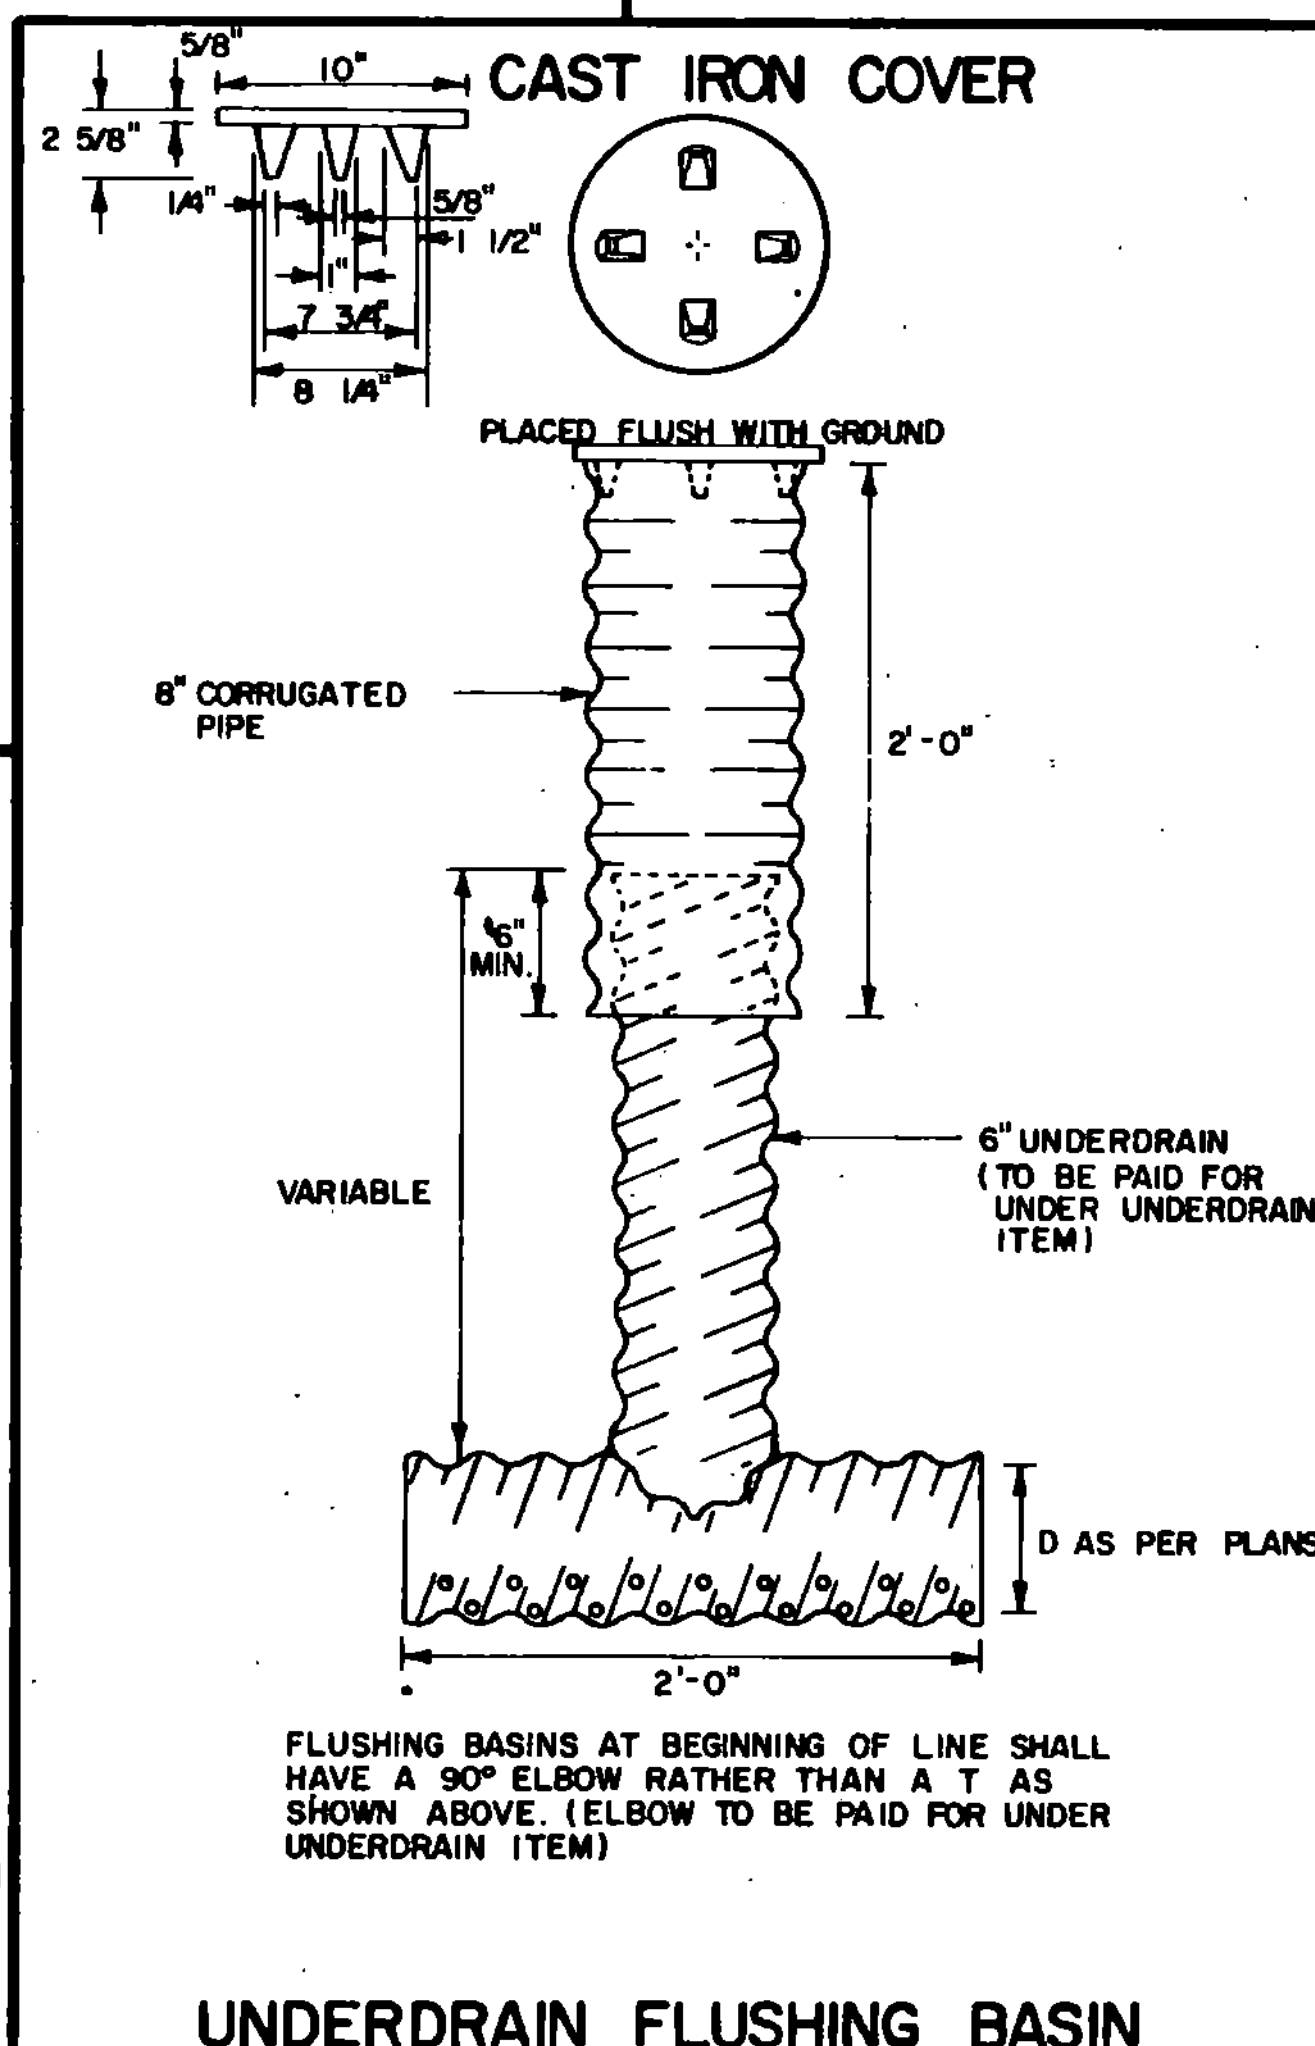
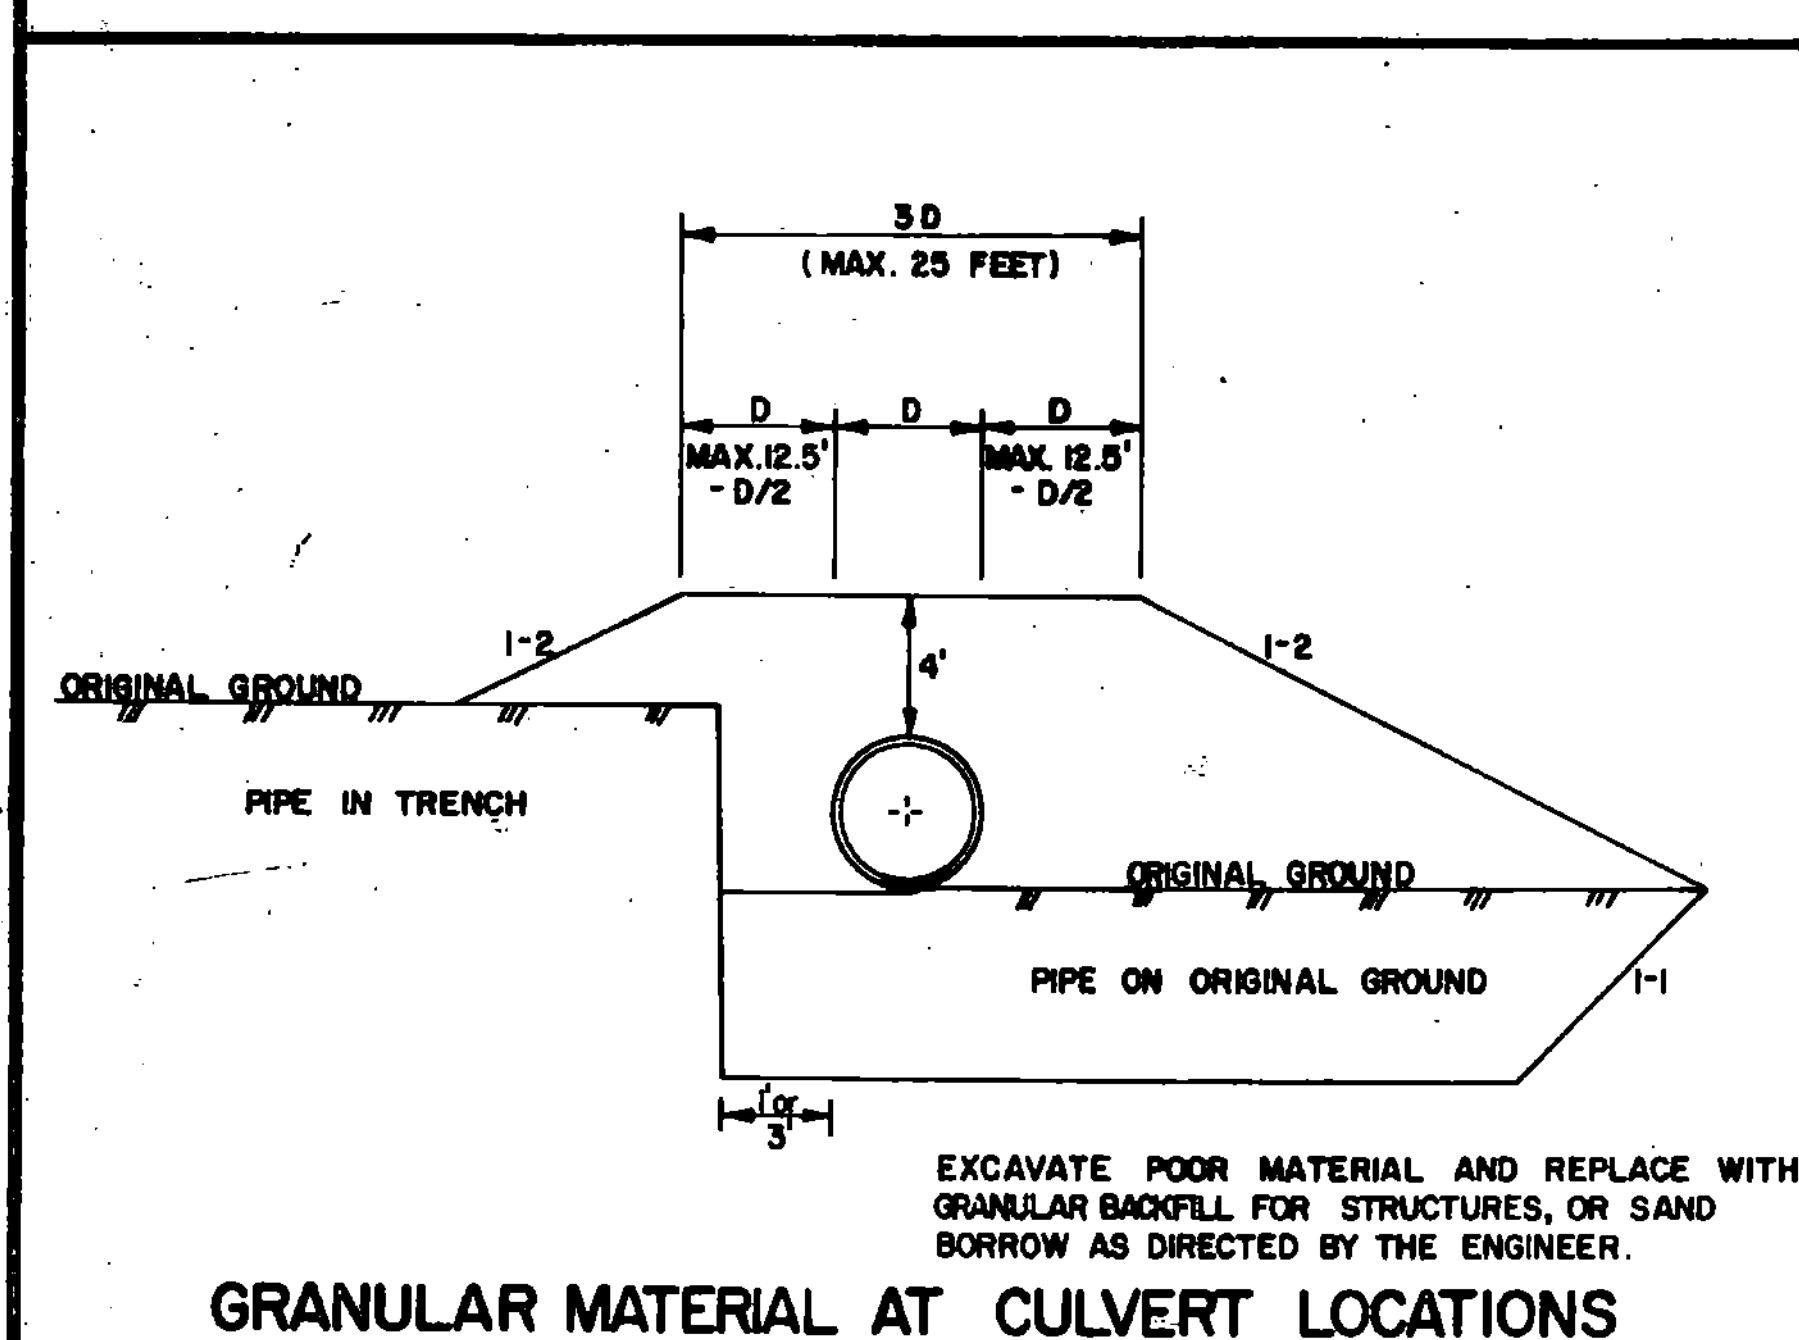
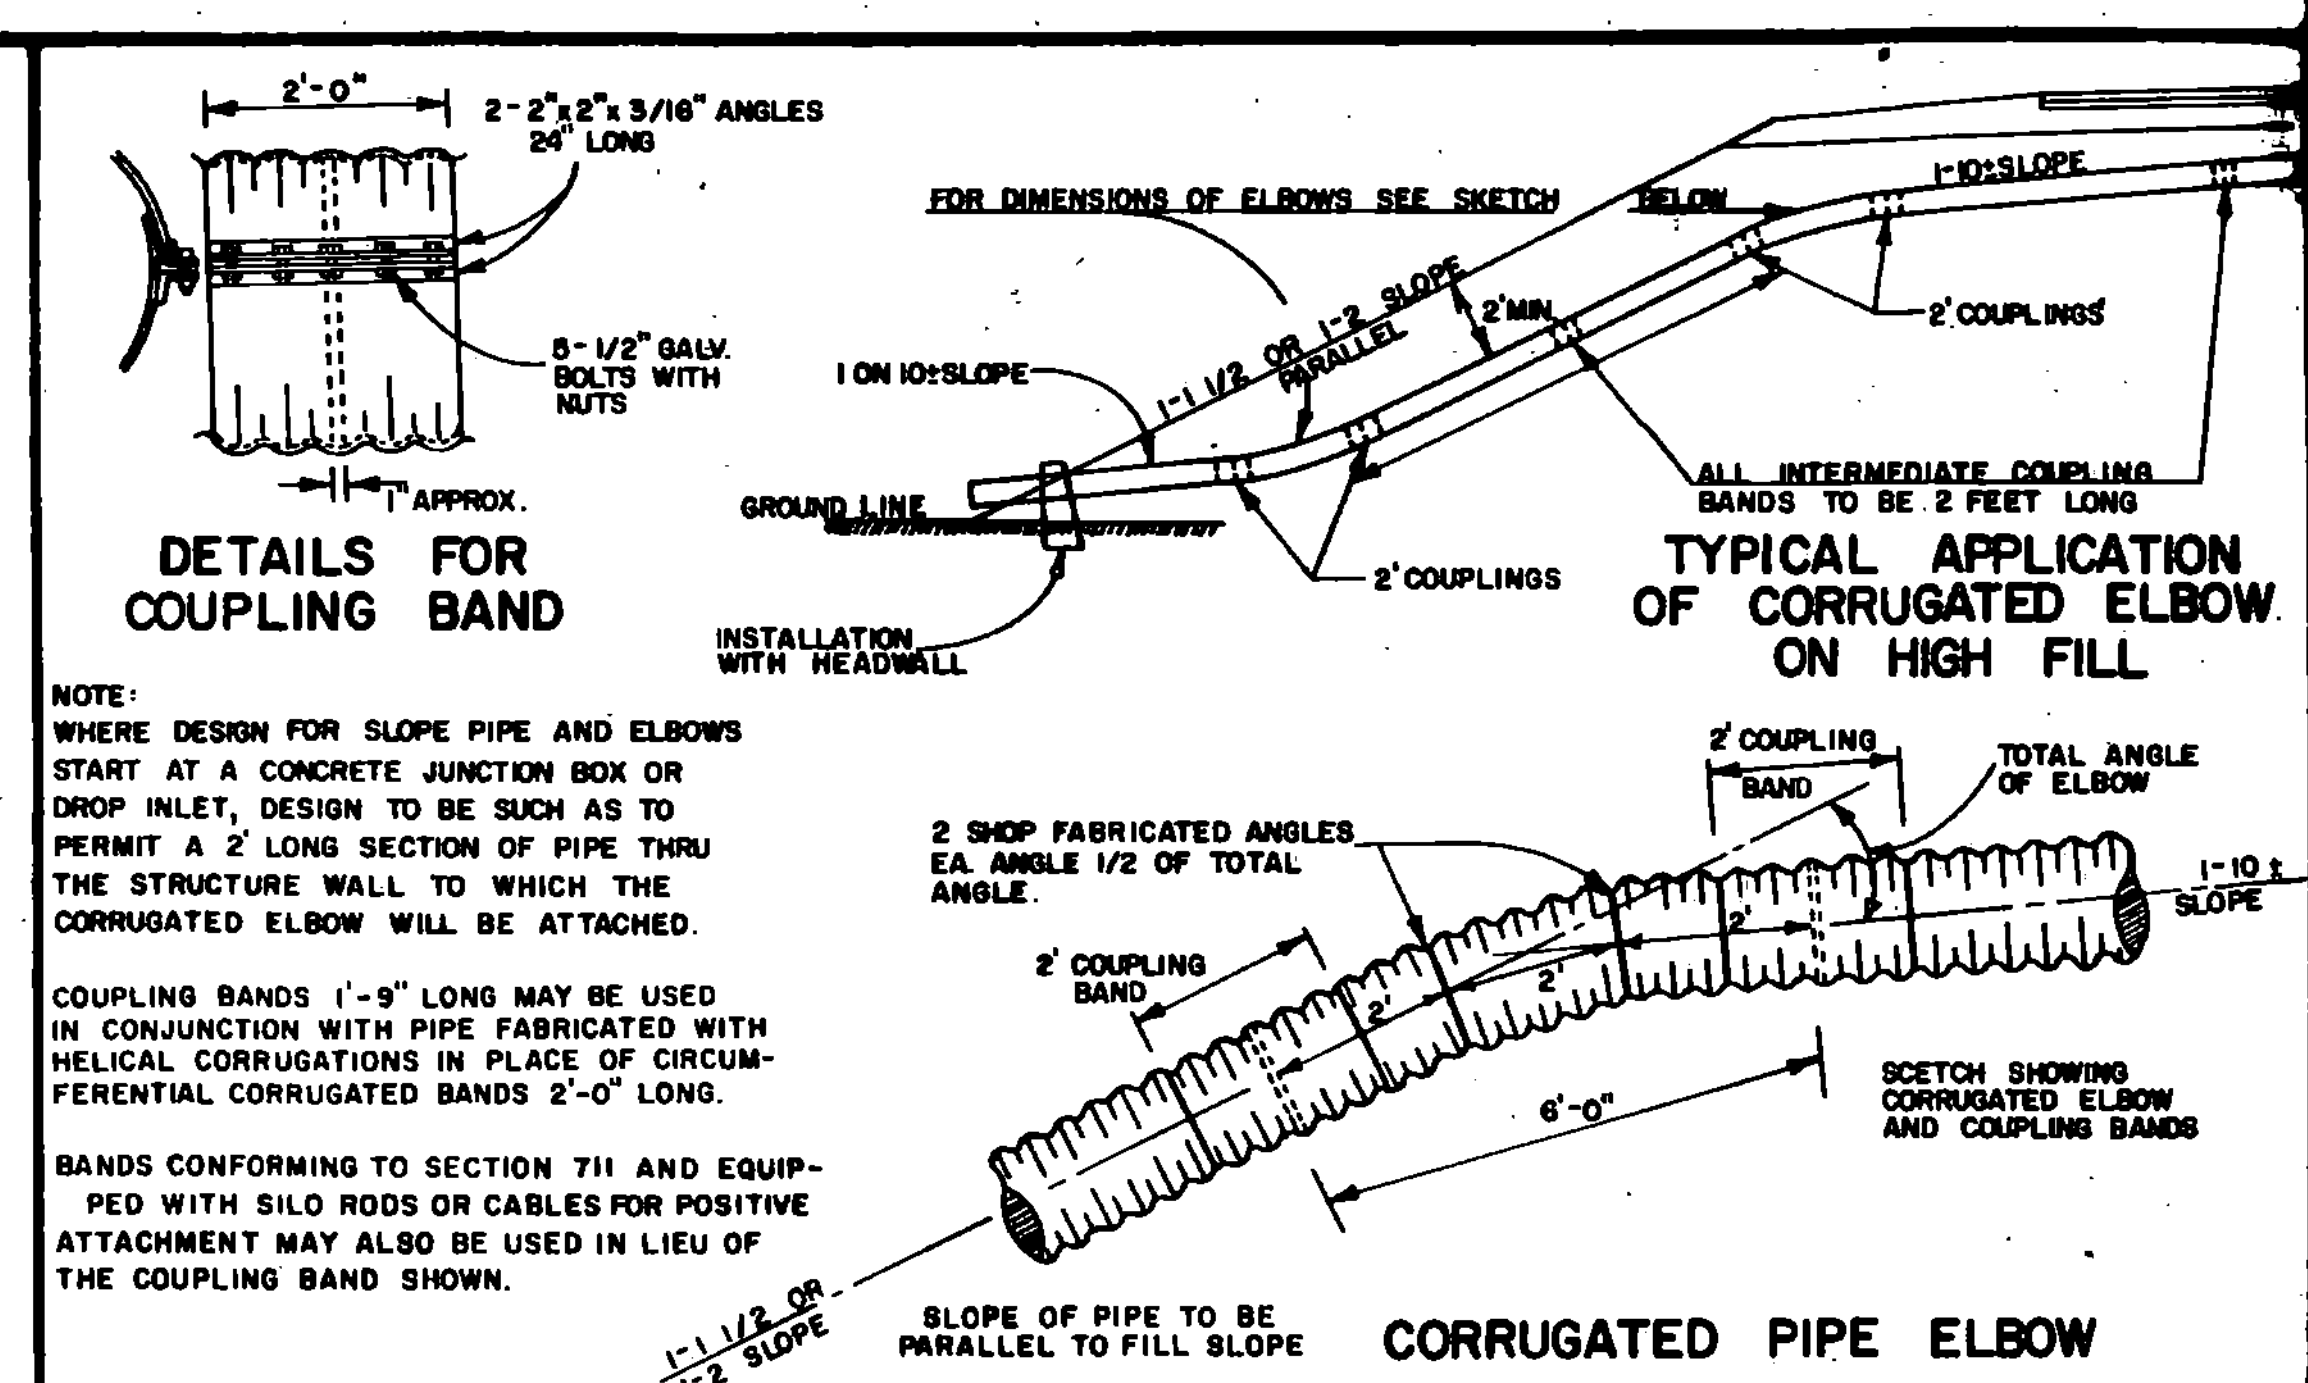
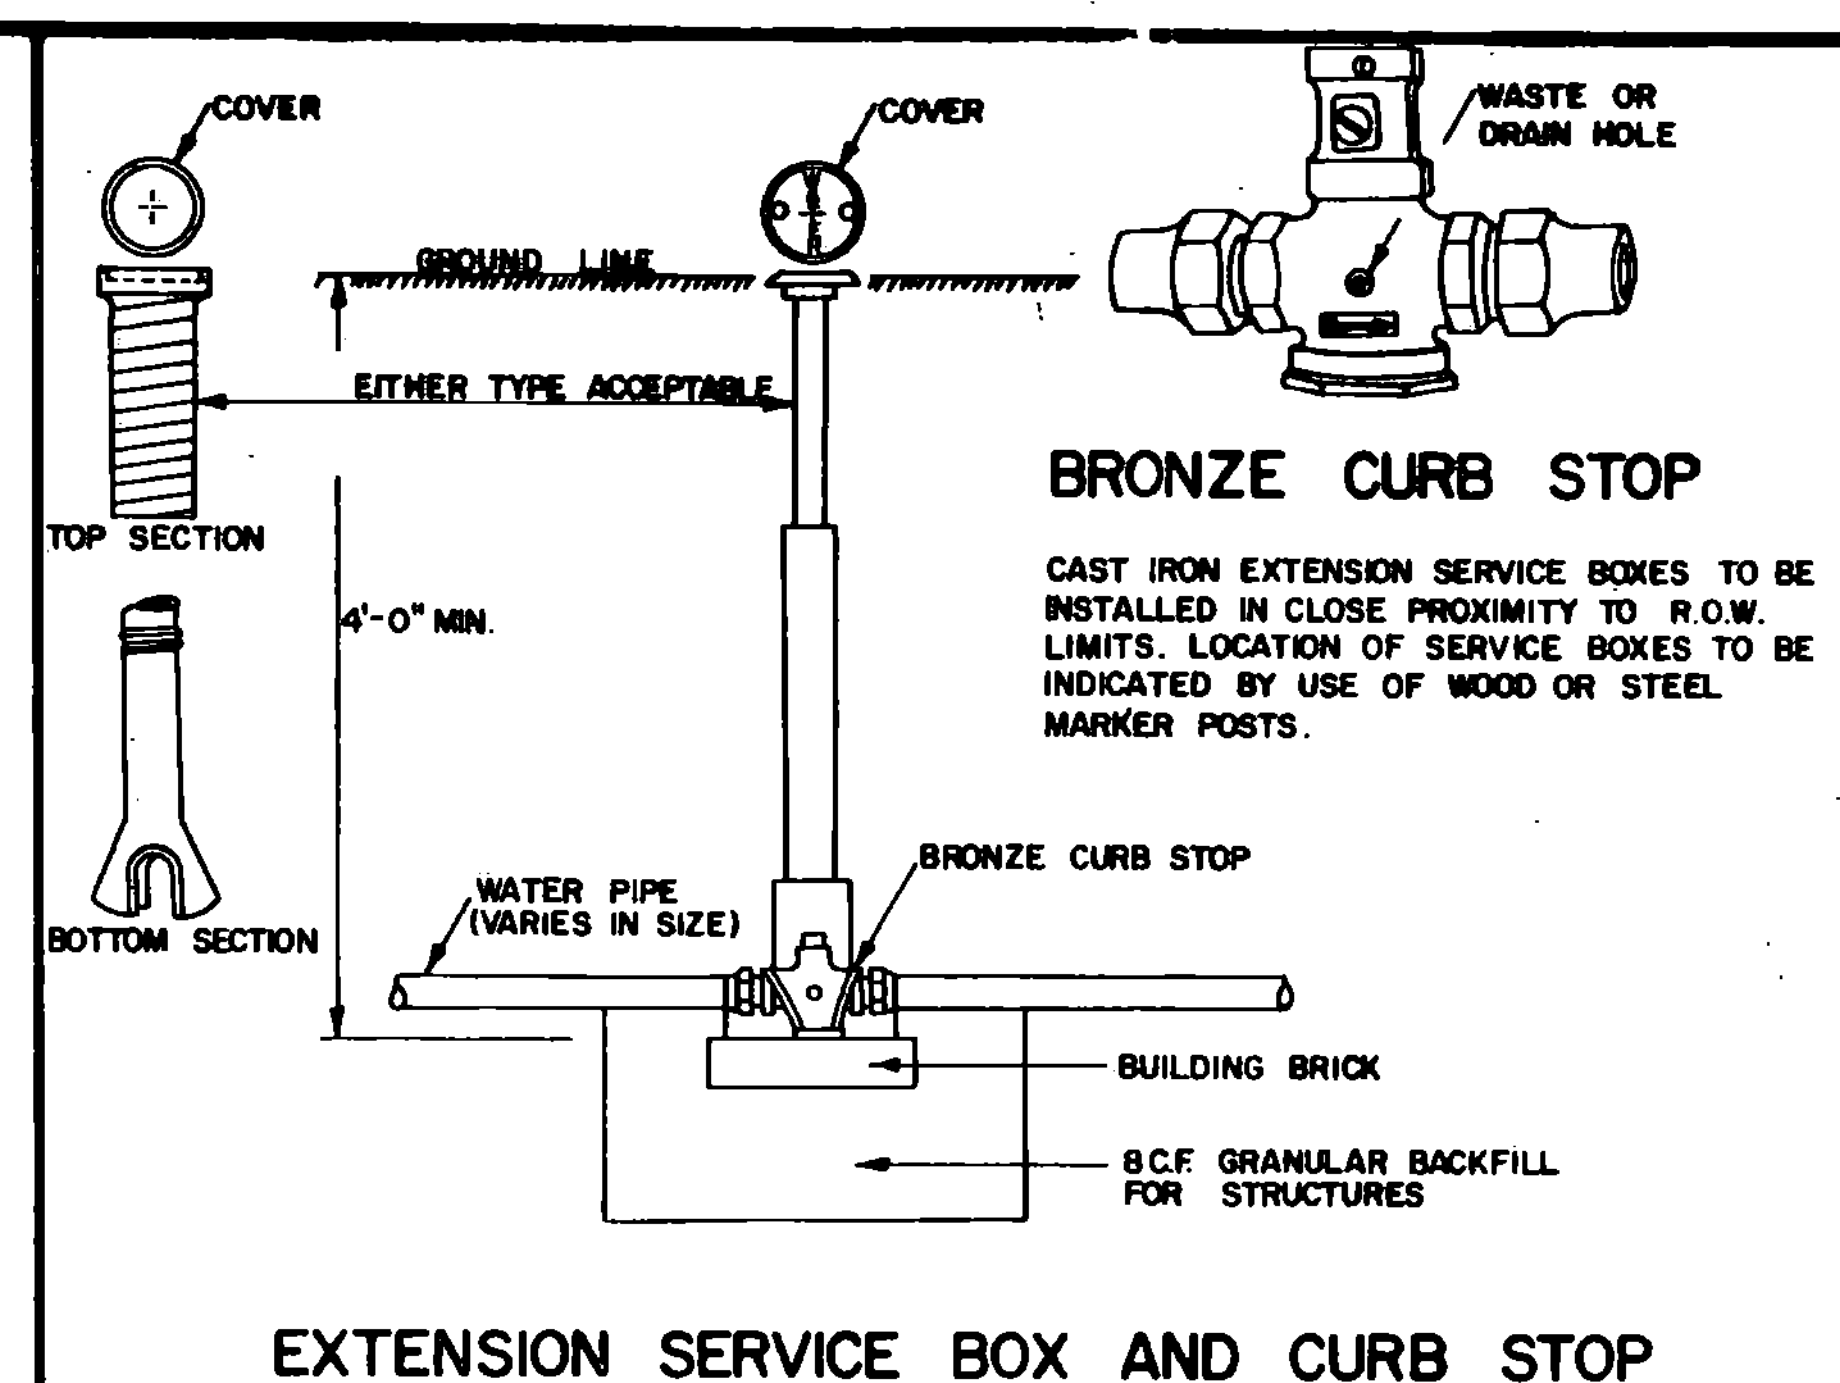


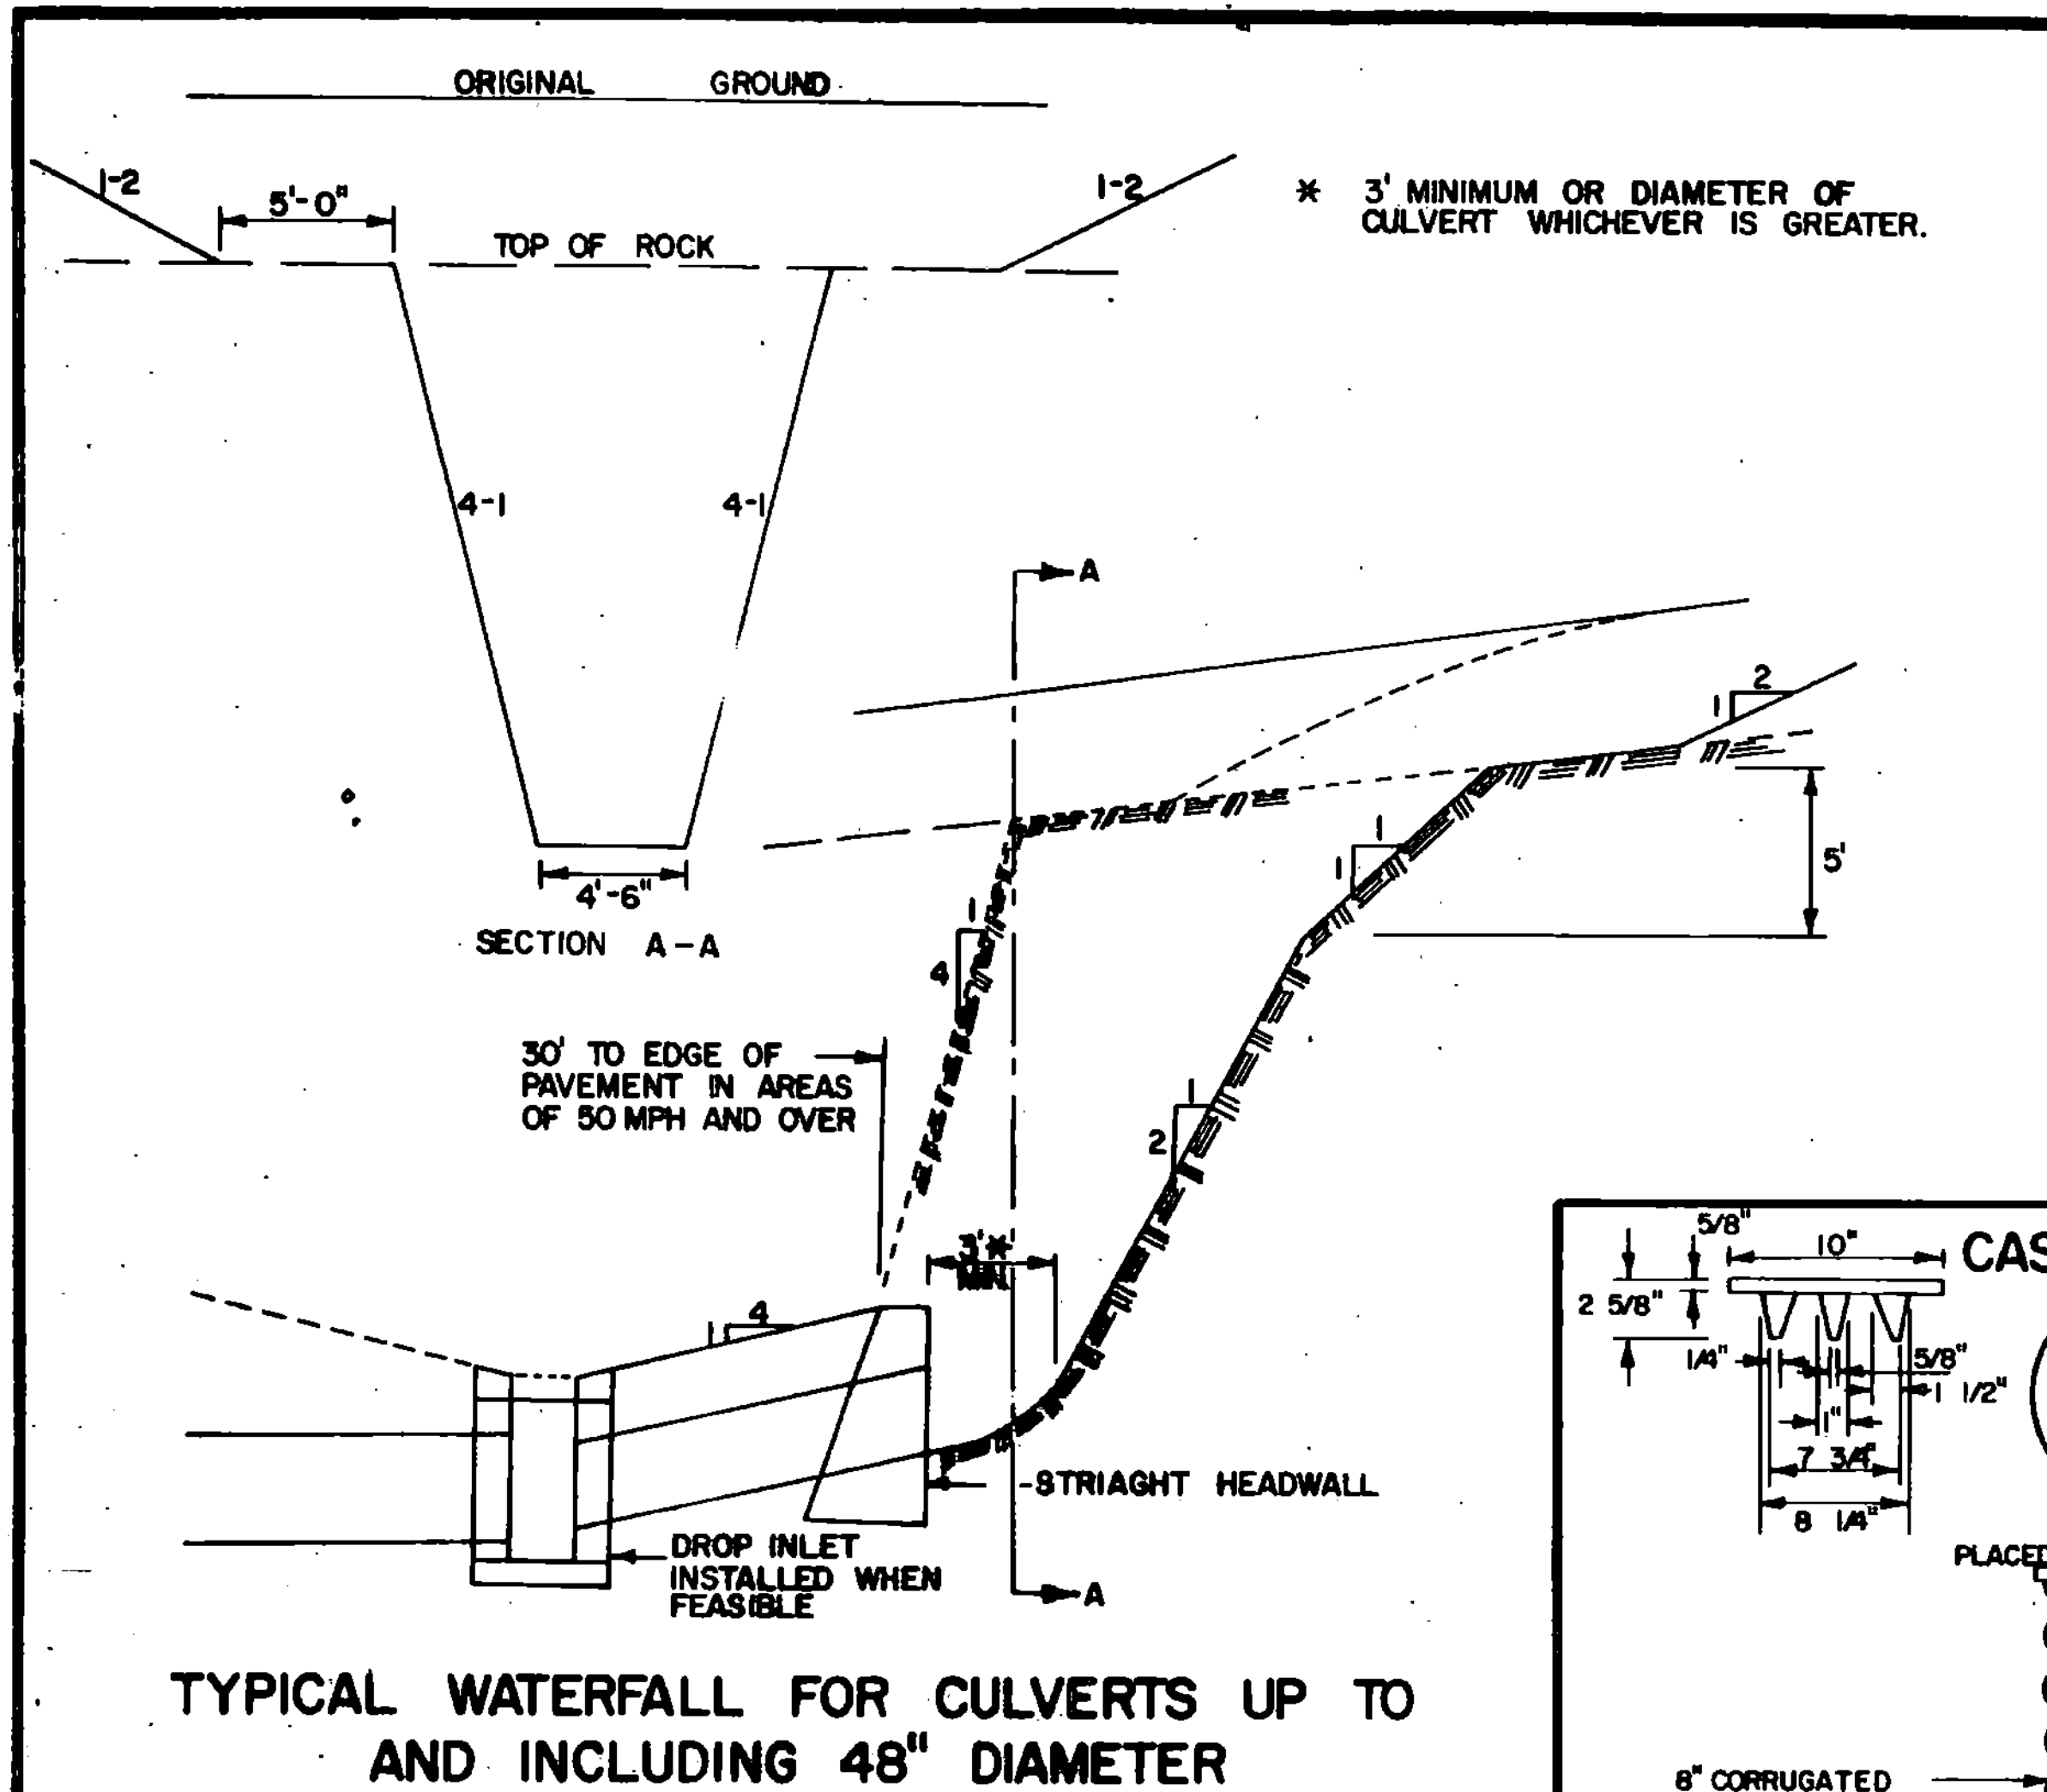

REVISIONS AND CORRECTIONS

JULY 17, 1972 HELICAL CORRUGATED COUPLING BAND NOTE ADDED.

JULY 24, 1973 GRANULAR MATERIAL AT CULVERT LOCATIONS CORRECTED.

OCT 30, 1985 REVISED TO CONFORM WITH 1986 SPECIFICATIONS.

APPROVED:

DATE: Dec 6, 1972

R.H. Arnold
CHIEF ENGINEER

C.H. Stachney
ASST CHIEF ENGINEER

L.M. Lane
HIGHWAY ENGINEER

TYPICAL WATERFALL FOR CULVERTS UP TO AND INCLUDING 48" DIAMETER

EXTENSION SERVICE BOX AND CURB STOP

CORRUGATED PIPE ELBOW

GRANULAR BORROW AT CULVERT LOCATIONS

UNDERDRAIN FLUSHING BASIN

CORRUGATED STEEL PIPE END SECTION

CORRUGATED STEEL PIPE ARCH END SECTION

VERMONT AGENCY OF TRANSPORTATION

STANDARD

D-4