




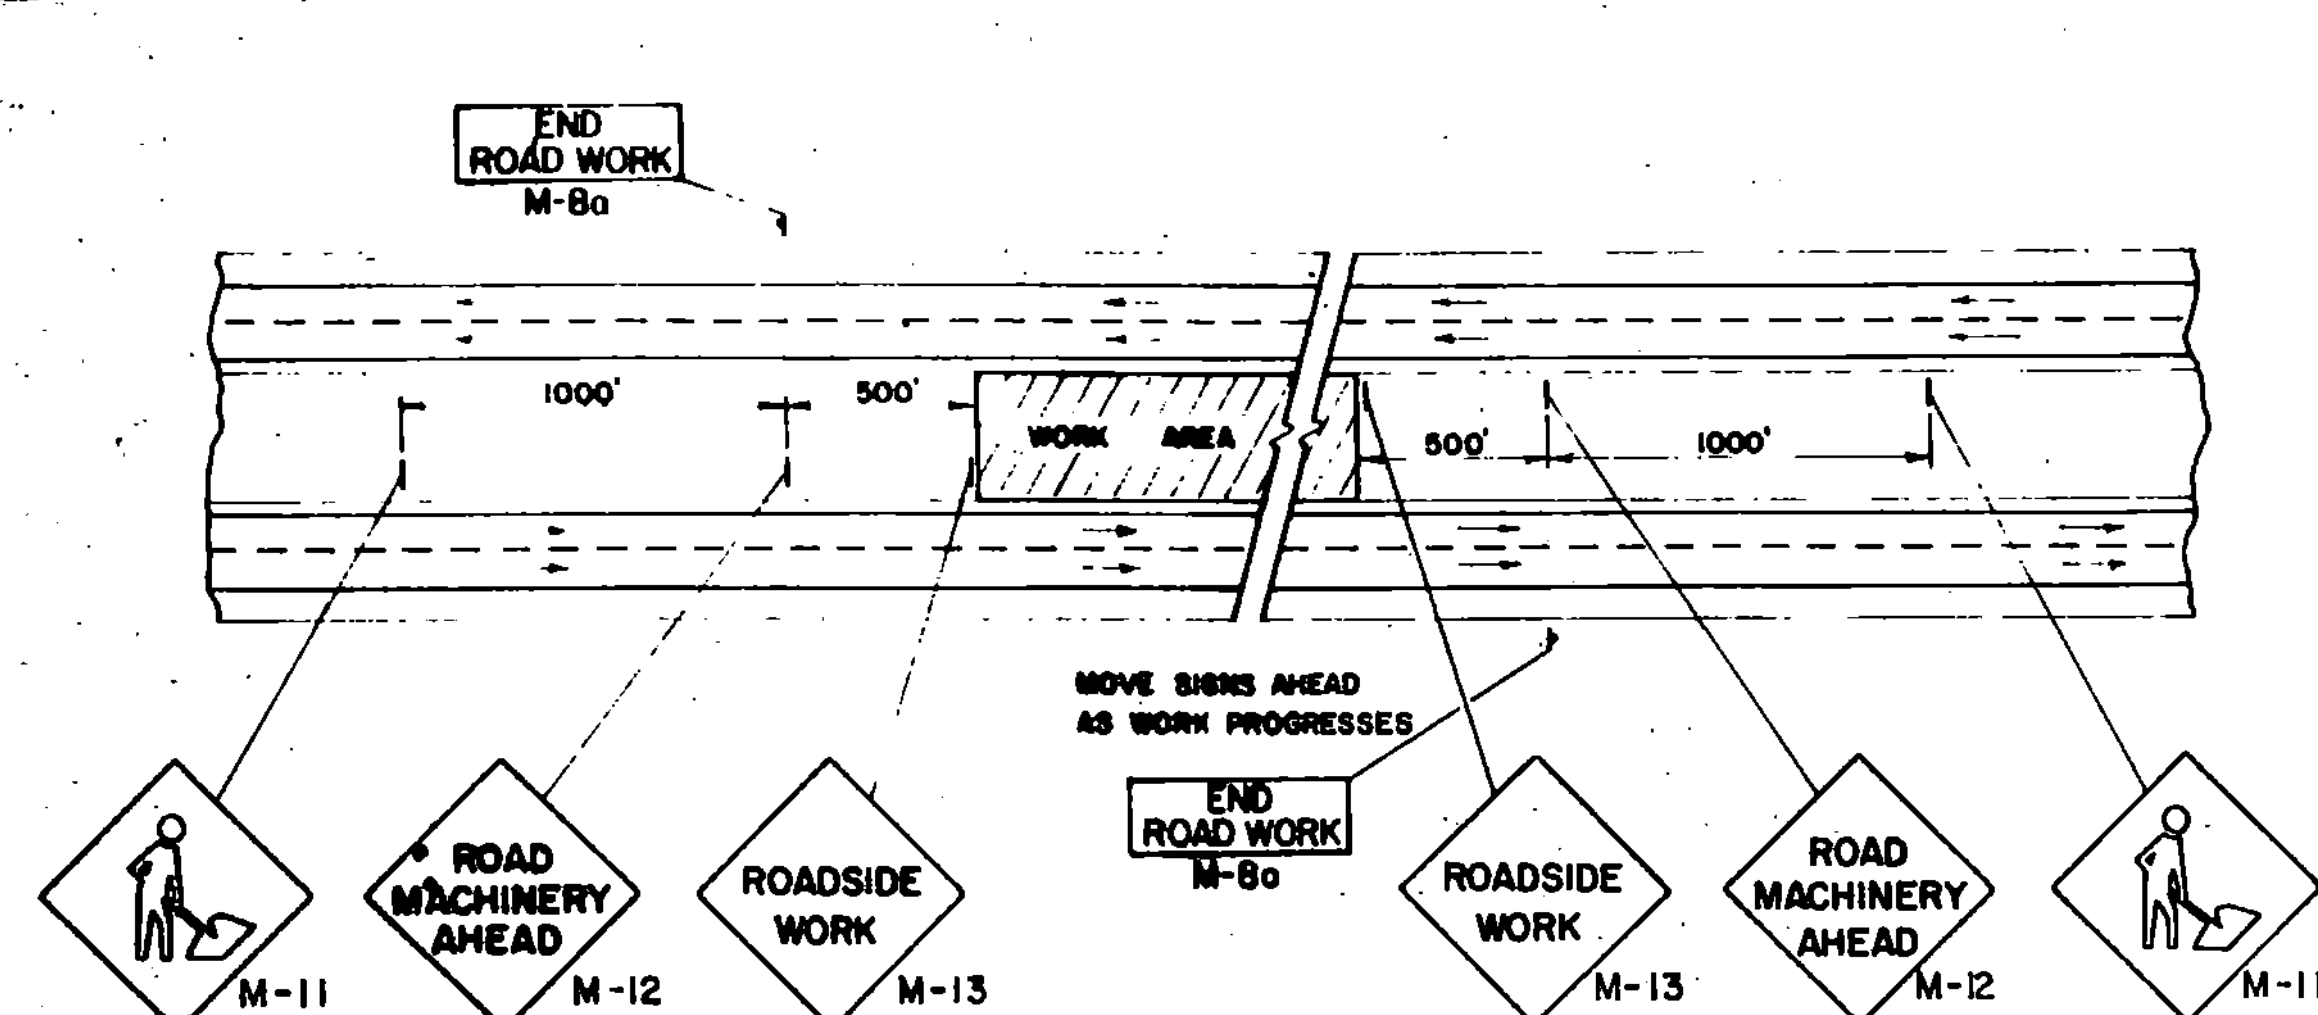


4-LANE DIVIDED HIGHWAY
MEDIAN MAINTENANCE

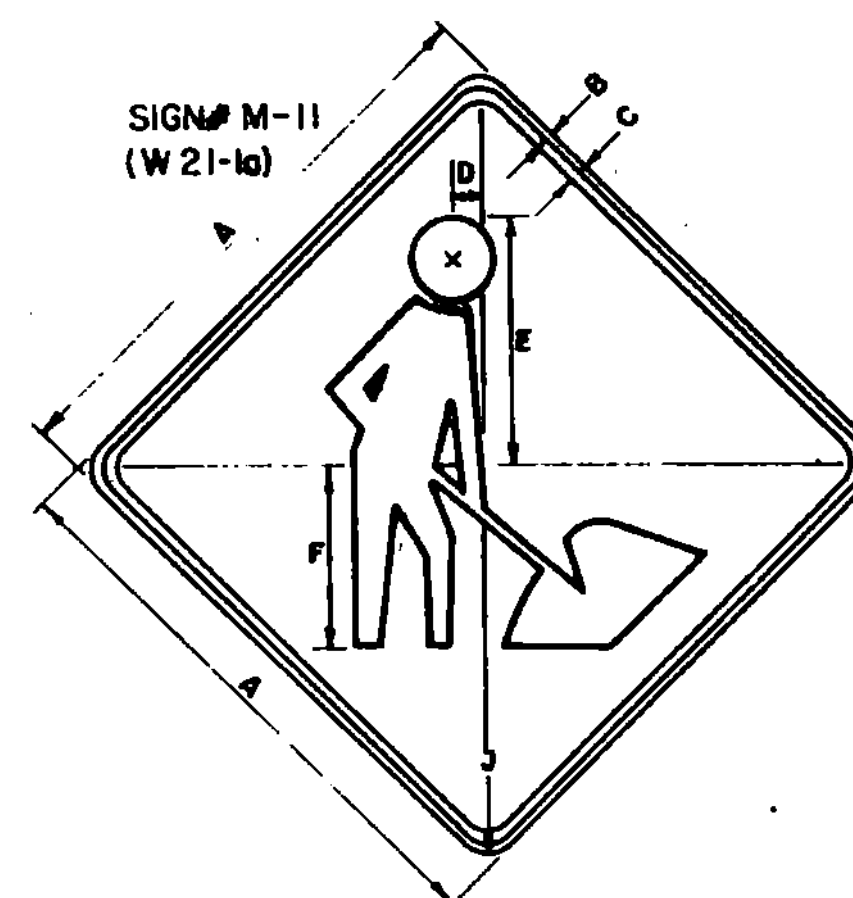

SIGN	DIMENSIONS (INCHES)									
	A	B	C	D	E	F	G	H	J	K
2 LANE	36	5/8	7/8	2-1/4	5-7/8	12			2 1/4	
4 LANE	48	3/4	1 1/4	3	22 3/4	16			3	

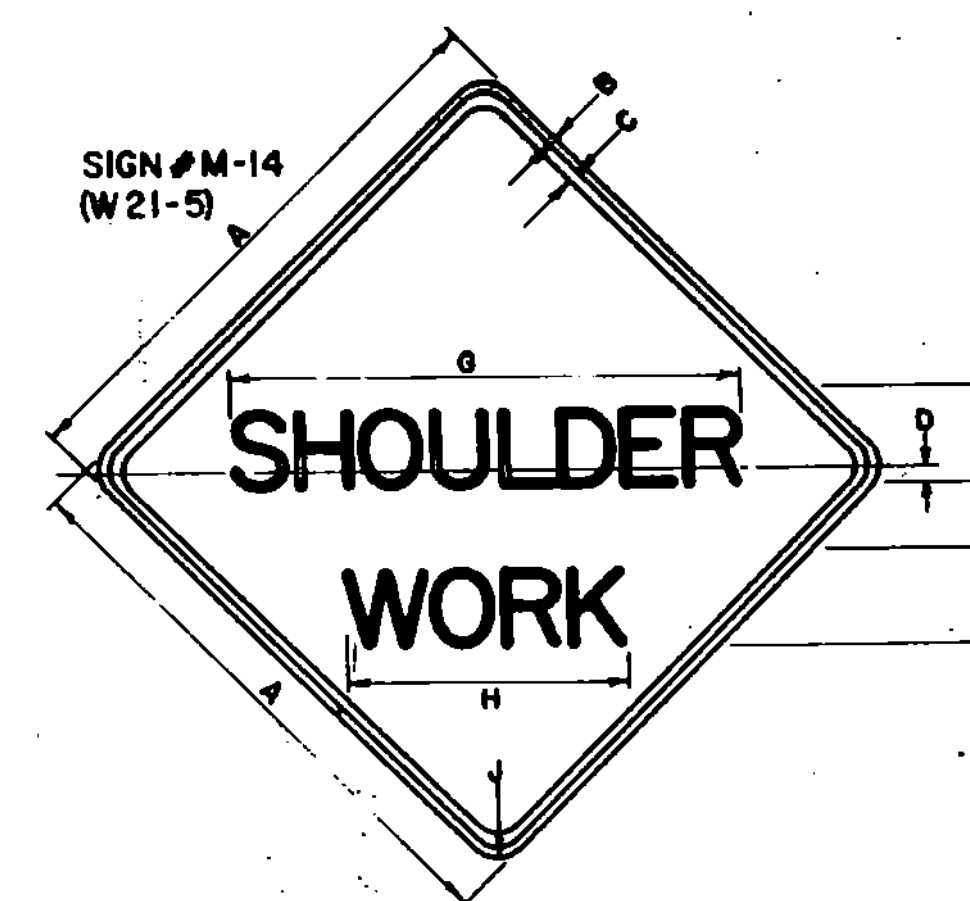


SIGN	DIMENSIONS (INCHES)									
	A	B	C	D	E	F	G	H	J	K
2 LANE	36	5/8	7/8	1	5-D	3 1/2	34	17	2 1/4	
4 LANE	48	3/4	1 1/4	1	7-C	4	38 1/2	20	3	

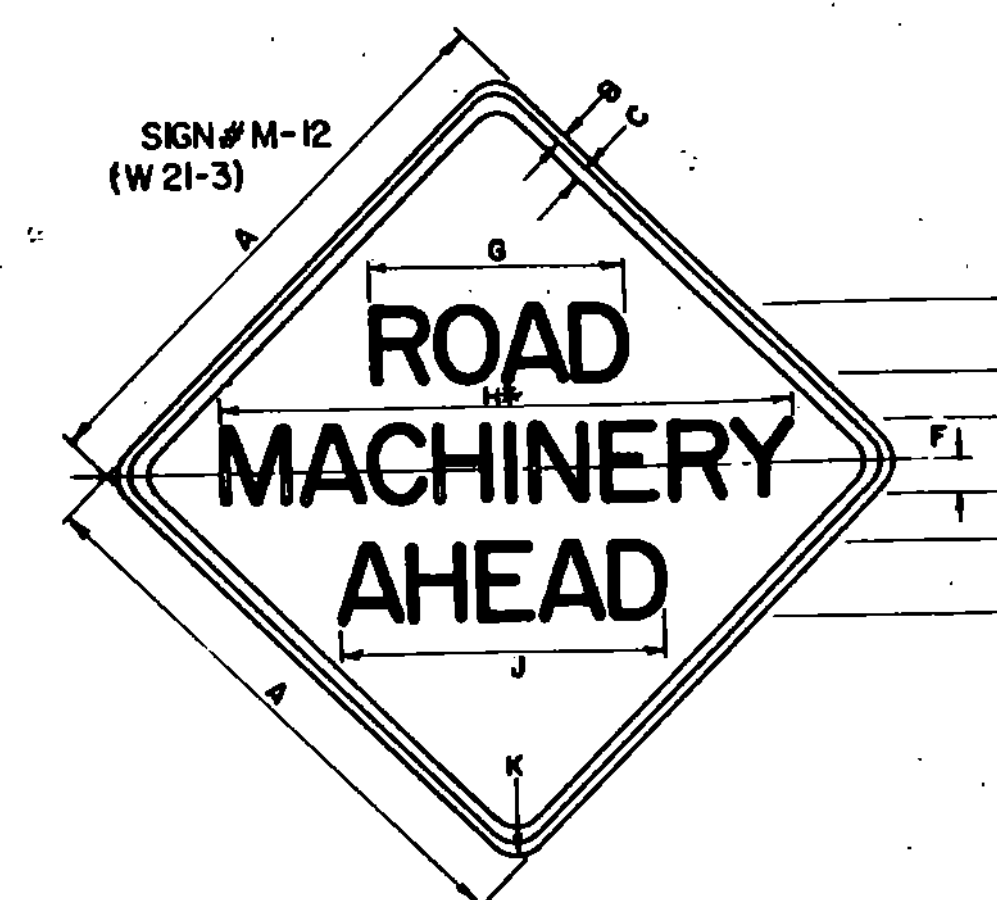


*REDUCE SPACING BY 40%


SIGN	DIMENSIONS (INCHES)									
	A	B	C	D	E	F	G	H	J	K
2 LANE	36	5/8	7/8	5-D	4	2 1/2	17 1/4	34	2 1/4	2 1/4
4 LANE	48	3/4	1 1/4	7-D	5	3 1/2	24 1/2	48	31	3

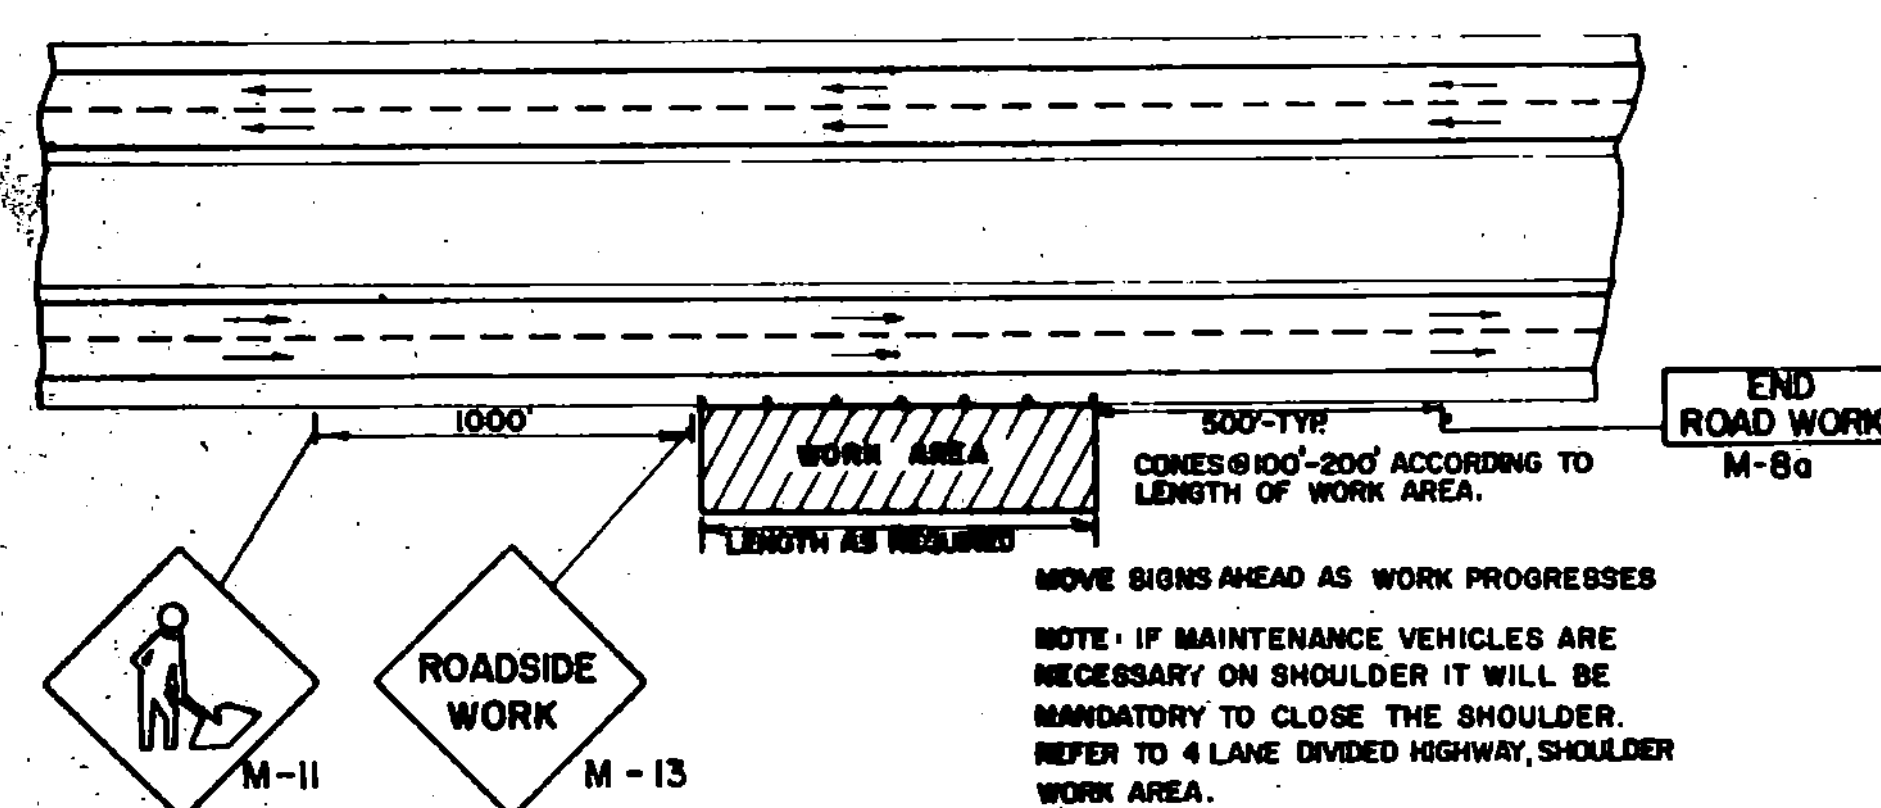


4-LANE DIVIDED HIGHWAY
MAINTENANCE OUTSIDE RIGHT SHOULDER

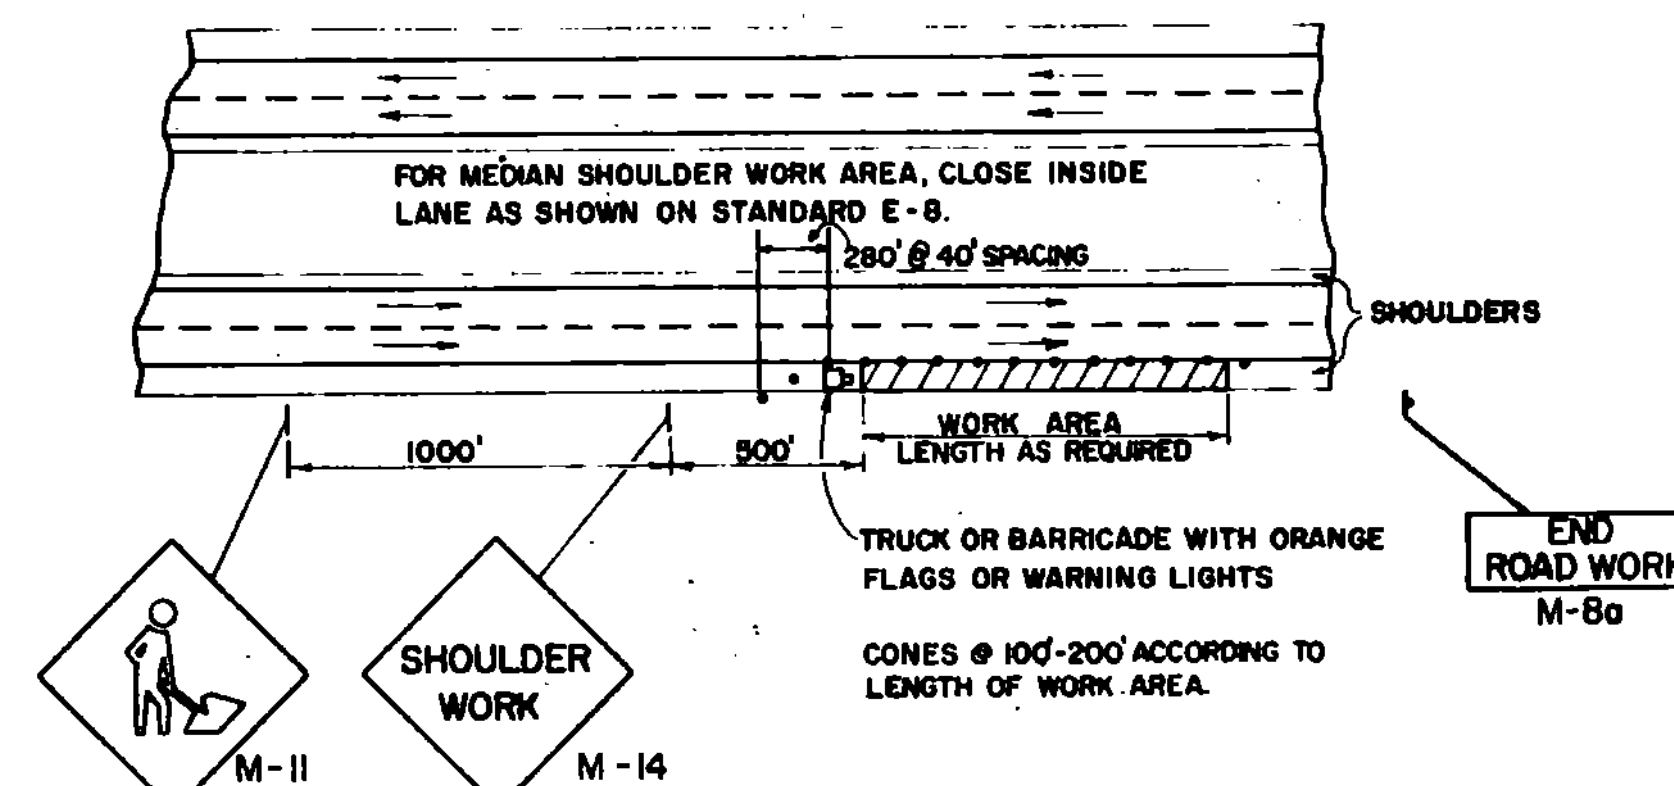


4-LANE DIVIDED HIGHWAY
SHOULDER WORK AREA

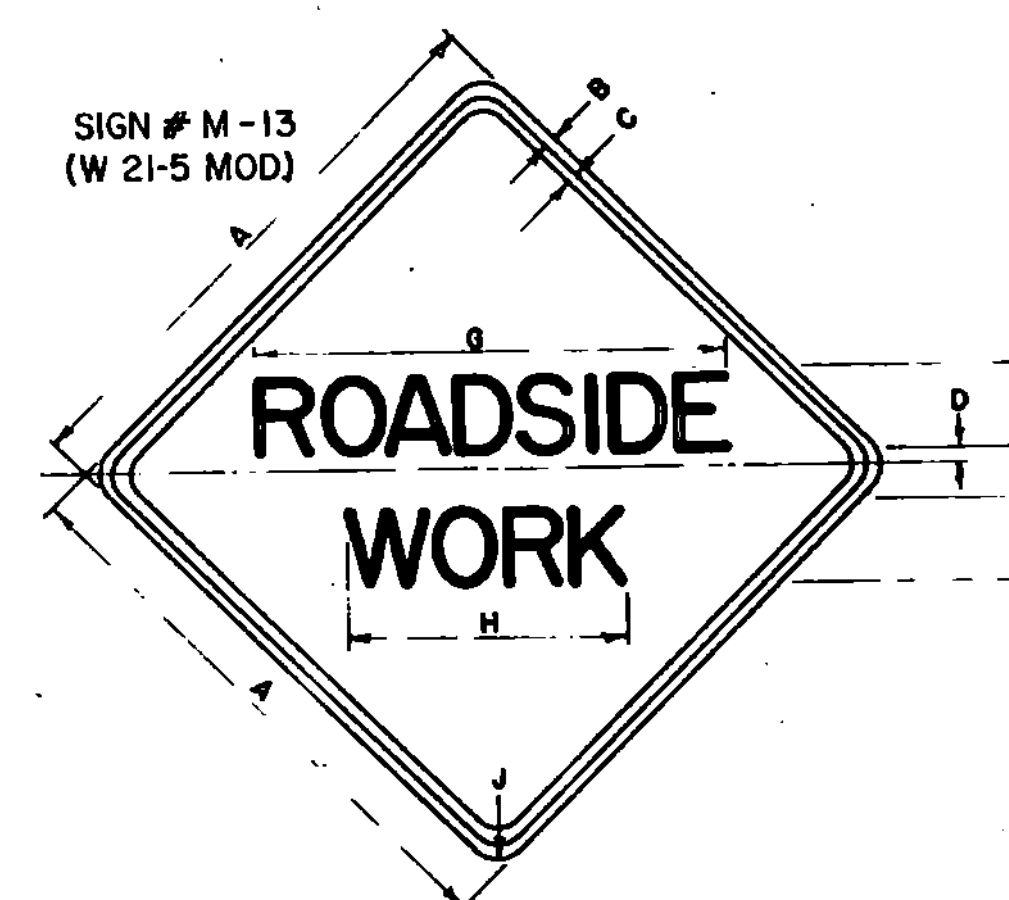

SIGN	DIMENSIONS (INCHES)									
	A	B	C	D	E	F	G	H	J	K
2 LANE	36	5/8	7/8	1 1/2	5-D	3 1/2	34	17	2 1/4	
4 LANE	48	3/4	1 1/4	1	7-C	4	38 1/2	20	3	

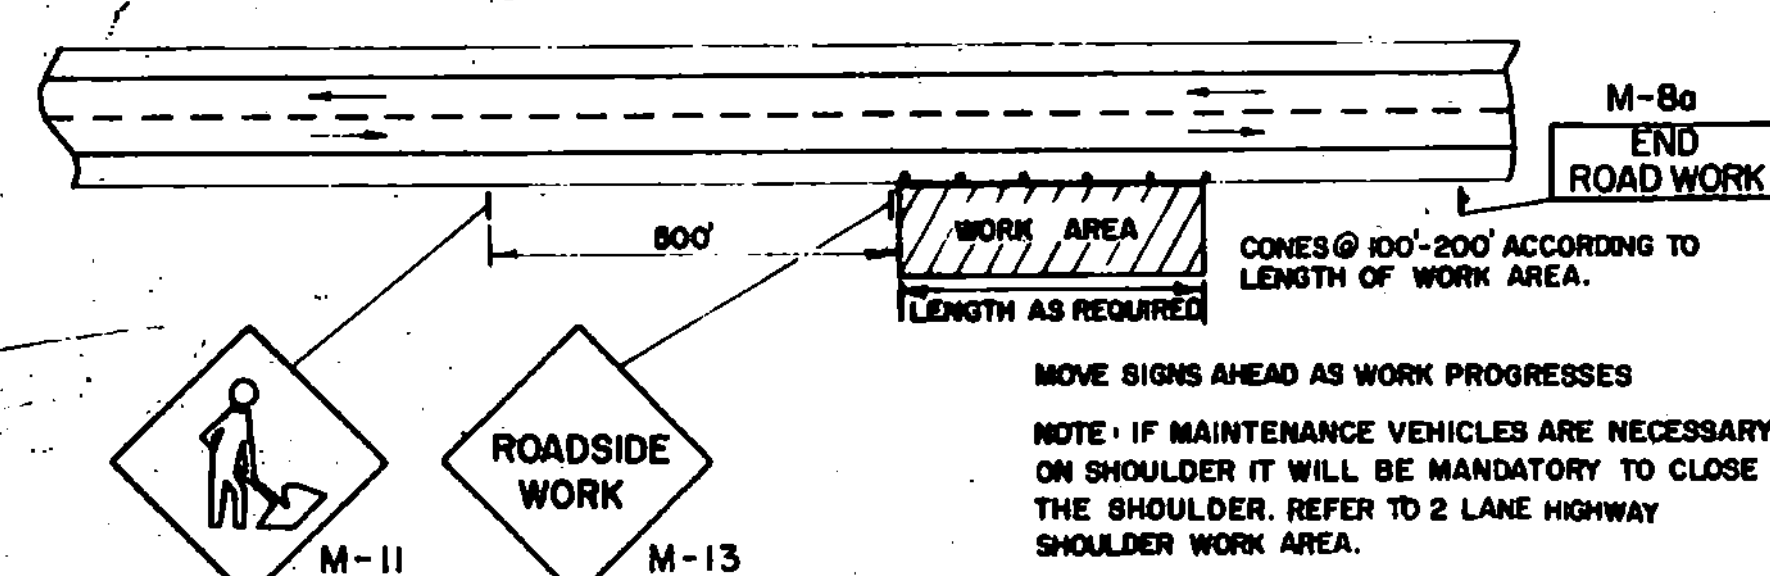


2-LANE HIGHWAY
MAINTENANCE OUTSIDE SHOULDER

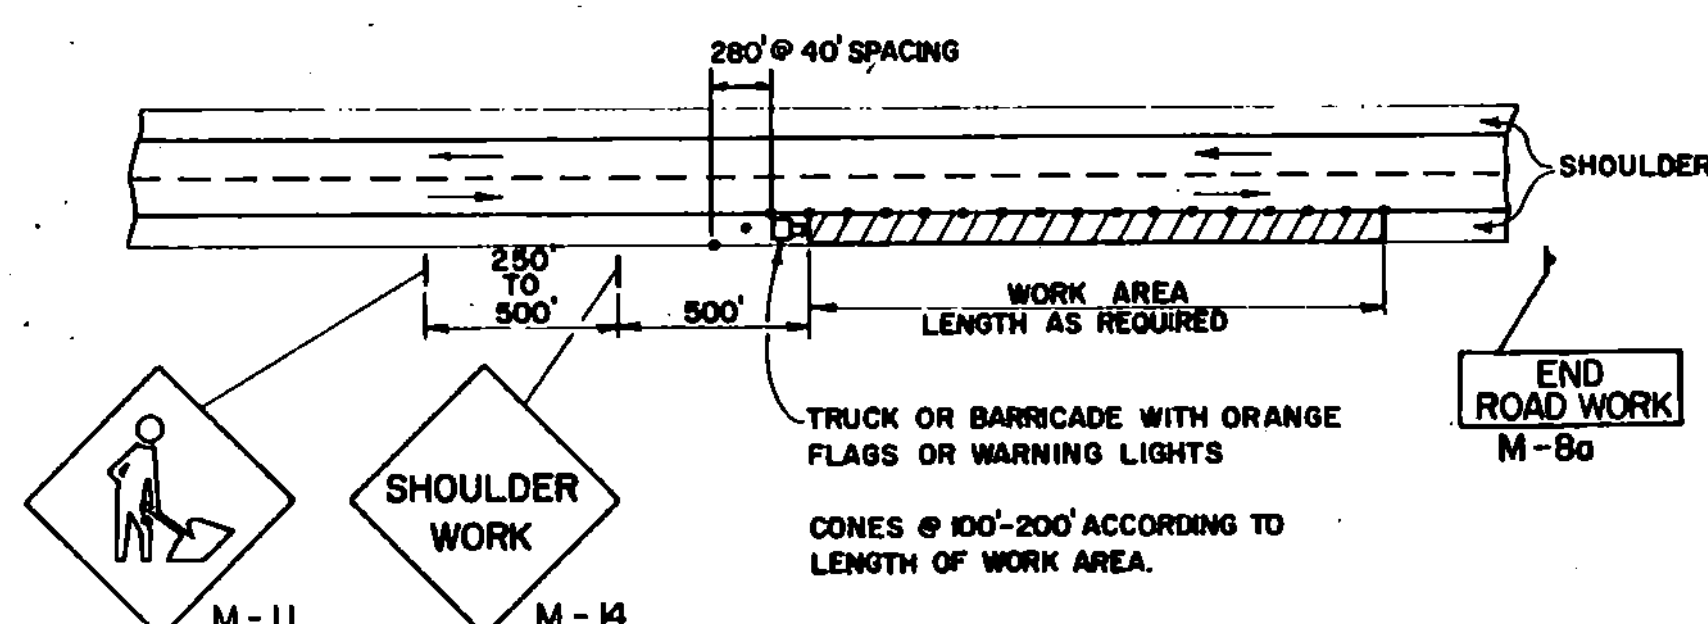

2-LANE HIGHWAY
SHOULDER WORK AREA

SIGN # M-8a
(G20-2 MOD.)

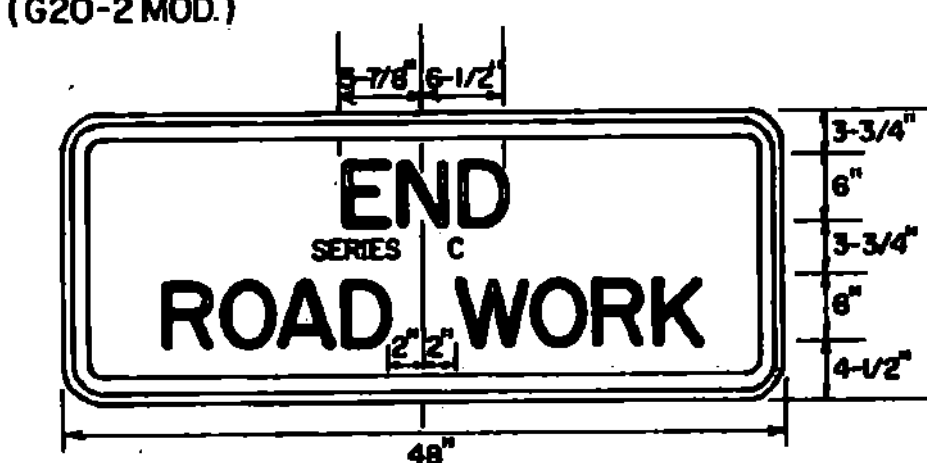

Reflectization
All reflective material shall consist of encapsulated lens reflective sheeting. The text and borders may be screened, lettering film, or hand painted.

Colors
The warning signs shown on this sheet shall have a black text and border on a reflectized orange background. The orange shall conform with the standard colors adopted by the American Association of State Highway and Transportation Officials and approved by the U.S. Dept. of Transportation, Federal Highway Administration.

Text Design
Letters, spacing, and text dimensions shall conform with the standard alphabets and design prescribed in the Manual on Uniform Traffic Control Devices.

Specifications
Warning signs shall meet the standard state specifications for traffic signs.

Sign Base Material
The sign base material used for the warning signs shown on this sheet may be of any of the following, with minimum thickness as noted:

(1) Flat Sheet Aluminum	36x36	48x48	Inches
(2) High Density Overlayed Plywood	0.100	0.125	Inches
(3) Galvanized Sheet Steel	5/8	3/4	Inches
	14	12	Gage

REVISIONS & CORRECTIONS

FEB. 29, 1972: REVISED PER DIRECTION OF THE FEDERAL HIGHWAY ADMINISTRATION.
MAY 14, 1974 - REFLECTIVE MATERIAL CHANGE.
JUNE 8, 1977 - REFLECTIVE MATERIAL NOTE CHANGED.
AUG. 10, 1977 - PERSON WORKING SIGN CHANGED TO SYMBOL.
DEC. 5, 1981 - MINOR SIGN DIMENSION CHANGES.
FEB. 6, 1988 - UPDATED TO 1986 SPECIFICATIONS

APPROVED

DATE Jan. 26, 1972
R. W. Arnold
CHIEF ENGINEER
E. H. Stelmeyer
ASST. CHIEF ENGINEER
G. M. Lane
HIGHWAY ENGINEER

TRAFFIC SIGNS TYPICAL MINOR MAINTENANCE OPERATION APPROACH SIGNS



STANDARD
E-10