
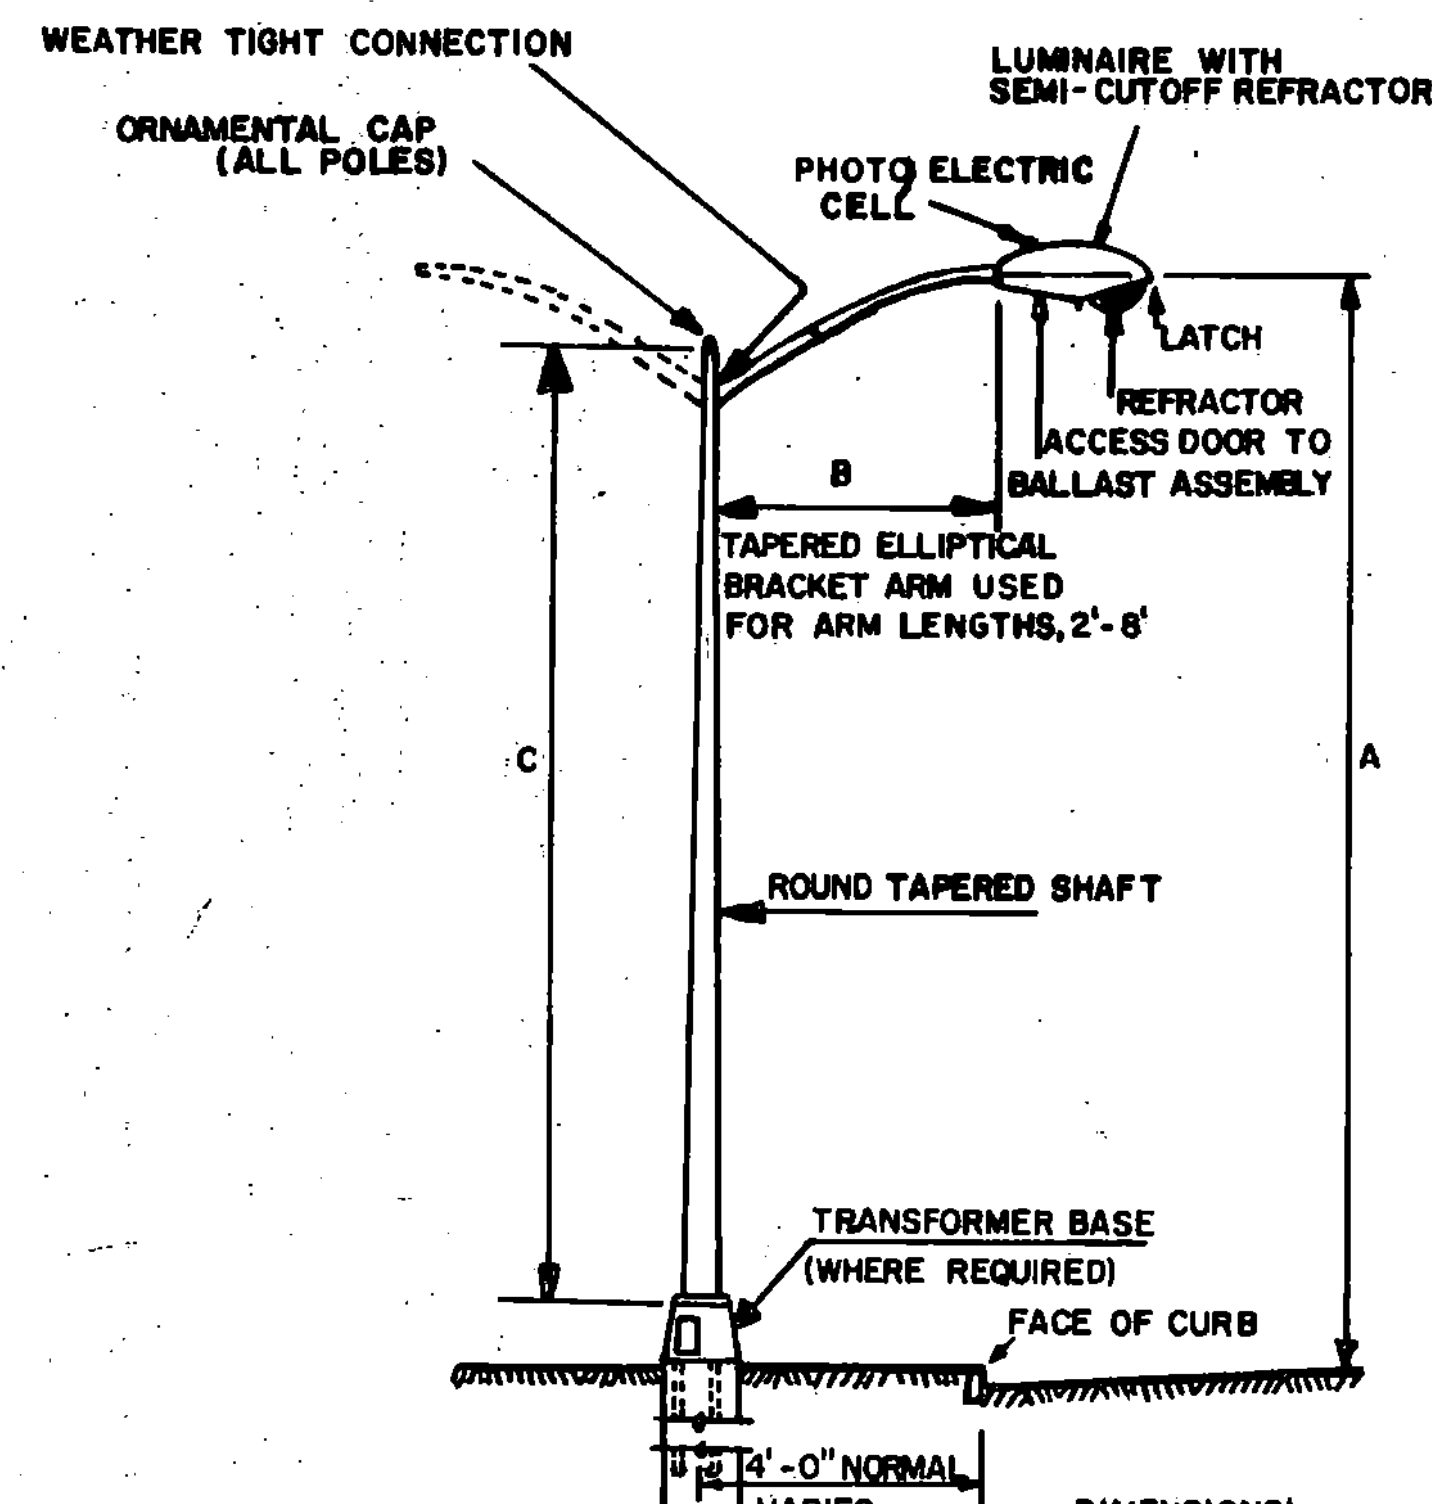


ROUND ALUMINUM AND STEEL POLES

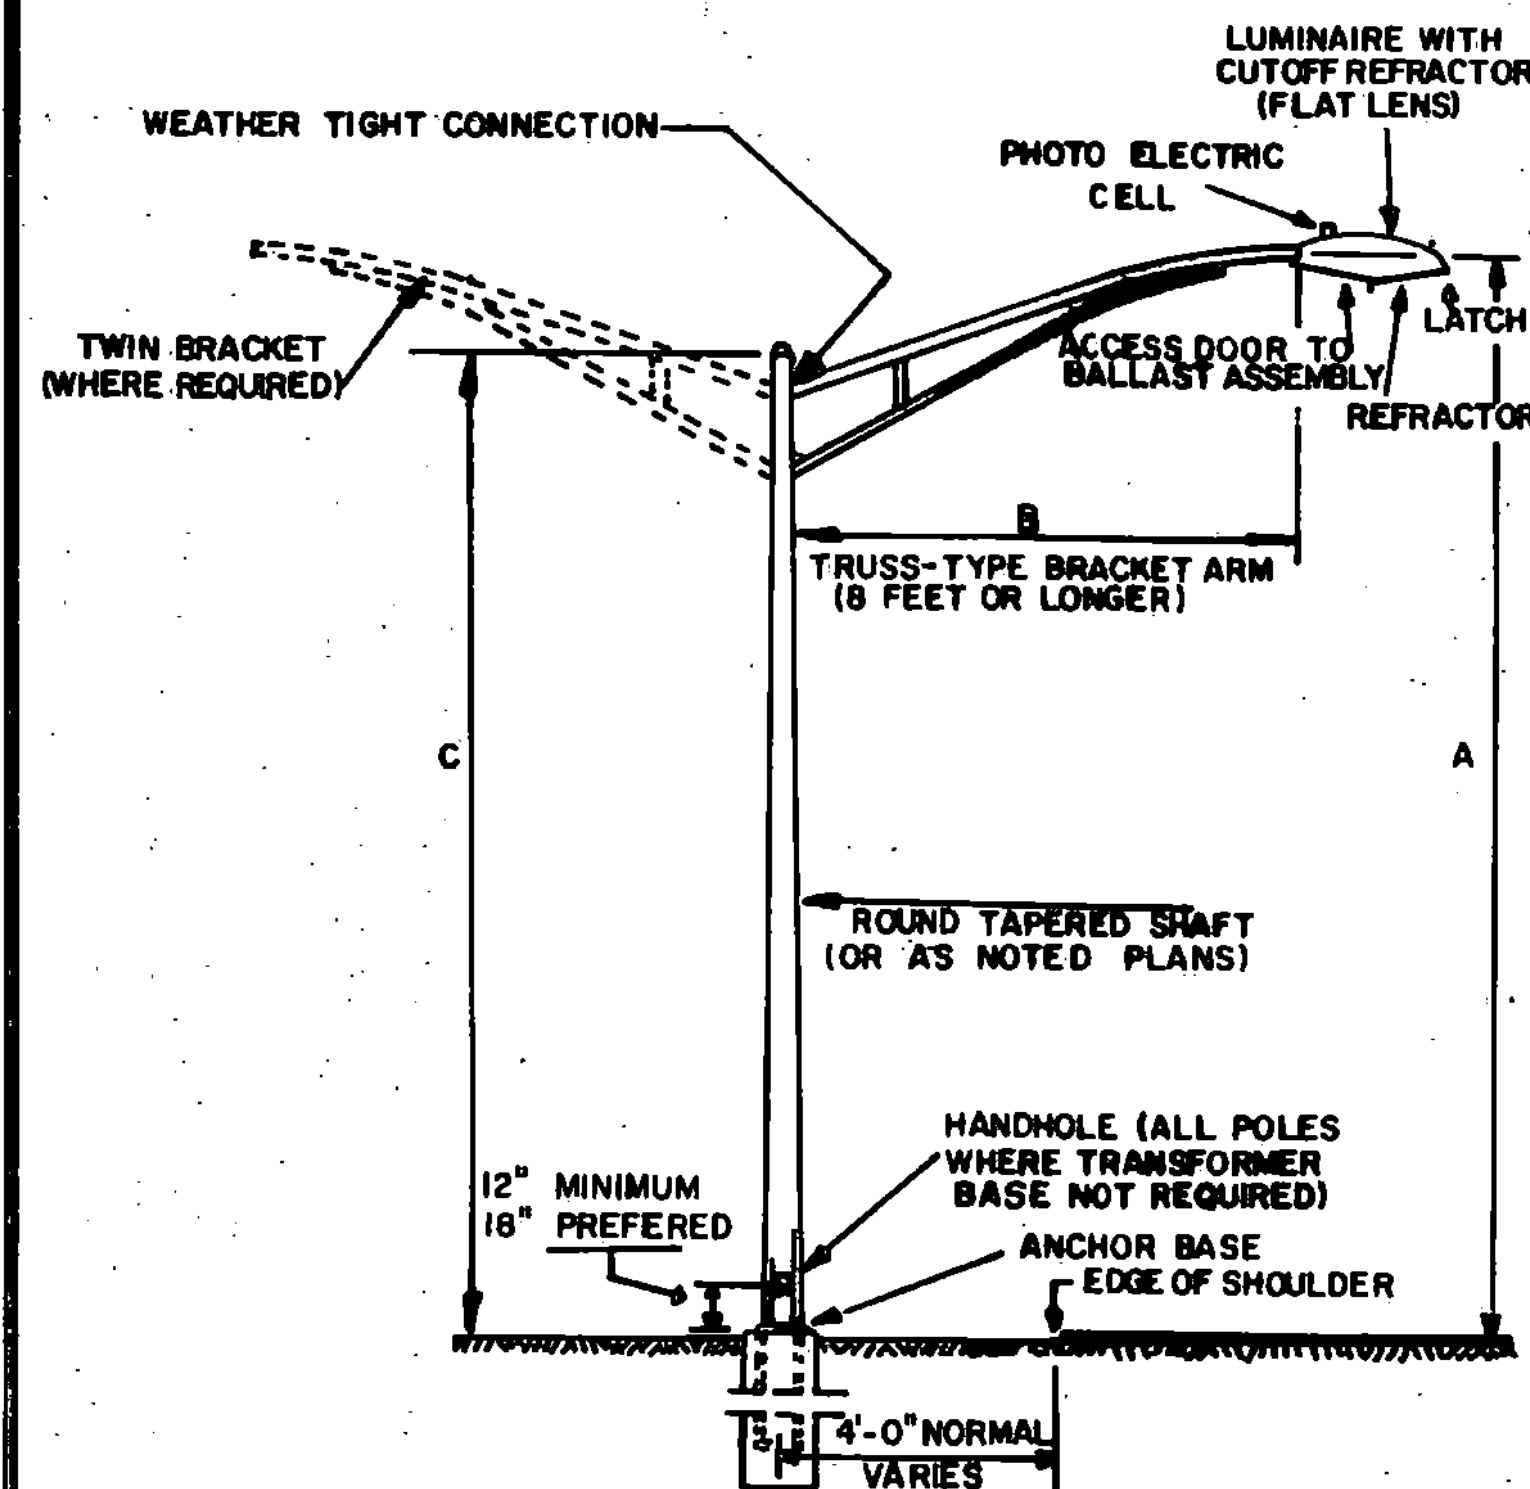


ALL POLES TO BE EQUIPPED WITH ANCHOR BASES UNLESS OTHERWISE INDICATED.

ALL BRACKETS TO BE EQUIPPED WITH 2" SLIPFITTER FOR MOUNTING LUMINAIRE UNLESS OTHERWISE INDICATED.

DIMENSIONS:
A=MOUNTING HEIGHT
B=BRACKET ARM LENGTH
C=POLE HEIGHT

BASES

DIMENSIONS SHOWN FOR ANCHOR BASES AND TRANSFORMER BASES MAY VARY SLIGHTLY WITH DIFFERENT MANUFACTURERS.


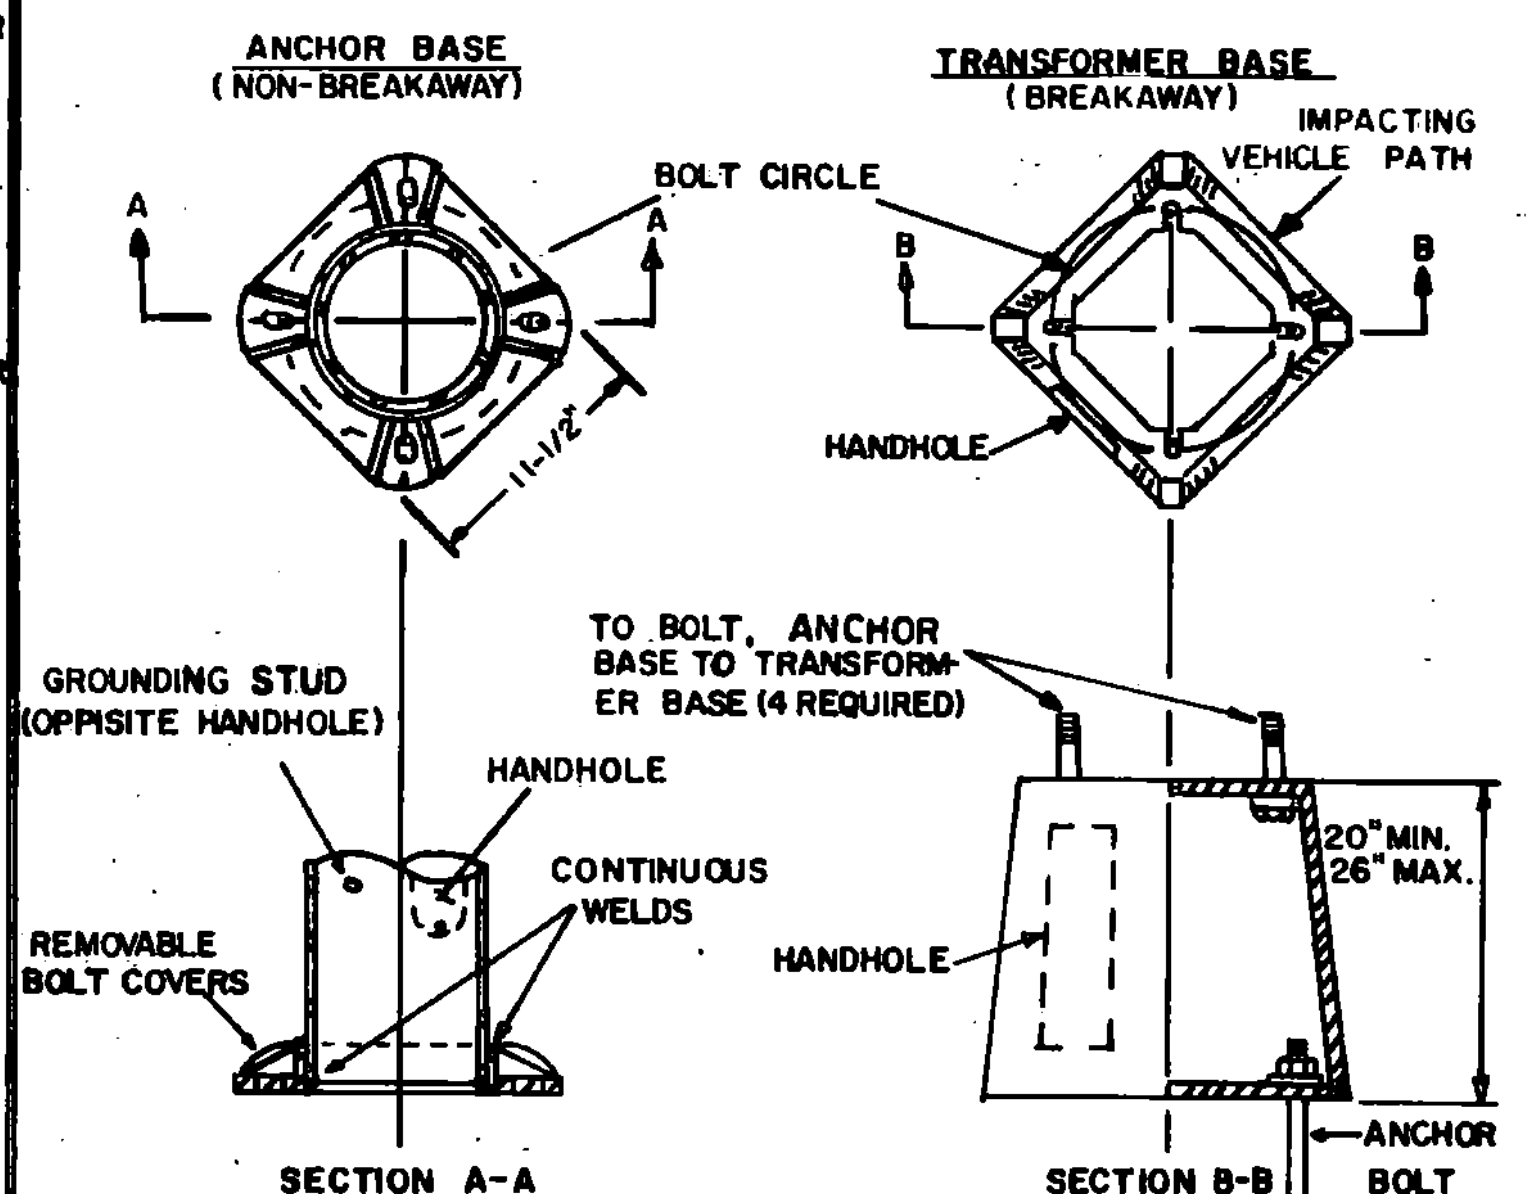


NOTE:
FOR BREAKAWAY DESIGN A TRANSFORMER BASE, BREAKAWAY COUPLINGS, OR OTHER APPROVED METHOD SHALL BE PLACED BETWEEN THE ANCHOR BASE AND THE CONCRETE BASE.

ANCHOR BOLT TEMPLATE FURNISHED BY POLE MANUFACTURER

POLES, ANCHOR BASES, ARMS, AND LUMINAIRES. GENERAL NOTES

1. NO POLE SHALL BE INSTALLED WITHOUT A LUMINAIRE.
2. ANCHOR BASE AND ANCHOR BOLT DIMENSIONS SHOWN ARE FOR A SINGLE ARM POLE OF HEIGHT 35 FEET OR LESS. SEE PLANS FOR OTHER CONDITIONS.
3. ALL POLES OF THE BREAKAWAY DESIGN SHALL YIELD OR BREAKAWAY WITH A CHANGE IN VEHICLE MOMENTUM OF LESS THAN 1100 POUND-SECONDS WHEN STRUCK BY 2250 POUNDS AT 20 MPH. TO 60 MPH.
4. A 12 FOOT OR LONGER ARM REQUIRES A 6 INCH OUTSIDE DIAMETER POLE TOP.
5. LUMINAIRES SHALL MEET SPECIFICATIONS AS SHOWN ON THE PLANS.
6. ALL ELECTRICAL MATERIAL AND ELECTRICAL WORK SHALL BE SUBJECT TO INSPECTION AND APPROVAL BY THE AREA ELECTRICAL INSPECTOR AND/OR THE POWER COMPANY WITH JURISDICTION IN THE PROJECT AREA.
7. ALL WORK MUST MEET THE REQUIREMENTS OF THE NATIONAL ELECTRICAL CODE, AS WELL AS LOCAL AND STATE CODES.
8. ALL STREET LIGHT POLES SHALL HAVE A METAL TAG ATTACHED TO THE HANDHOLE WITH THE POLE NUMBER, WATTAGE AND TYPE OF LAMP, EXAMPLE, NO. 2-150W.-H.P.S. (H.P.S.=HIGH PRESSURE SODIUM). MINIMUM LETTER SIZE 1/2 INCH HIGH. PAYMENT FOR TAGS WILL BE SUBSIDIARY TO ITEM 679.15, STREET LIGHTING.
9. POLES, BASE PLATES, ANCHOR BOLTS AND ARMS SHALL MEET THE SPECIFICATION OF THE LATEST EDITION OF AASHTO-AGC-ARTBA'S GUIDE TO STANDARDIZED HIGHWAY LIGHTING POLE HARDWARE.

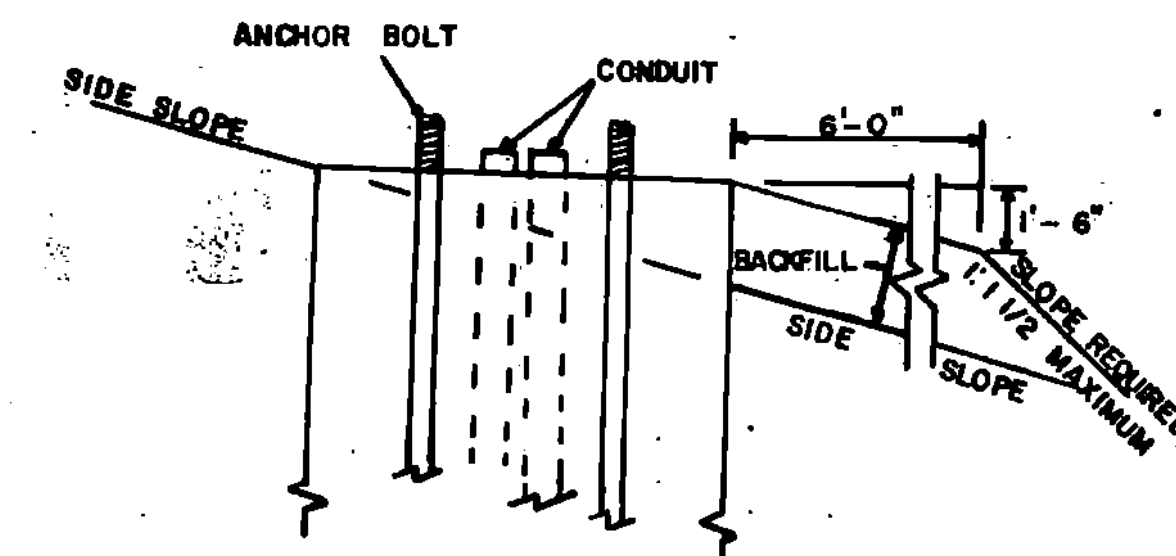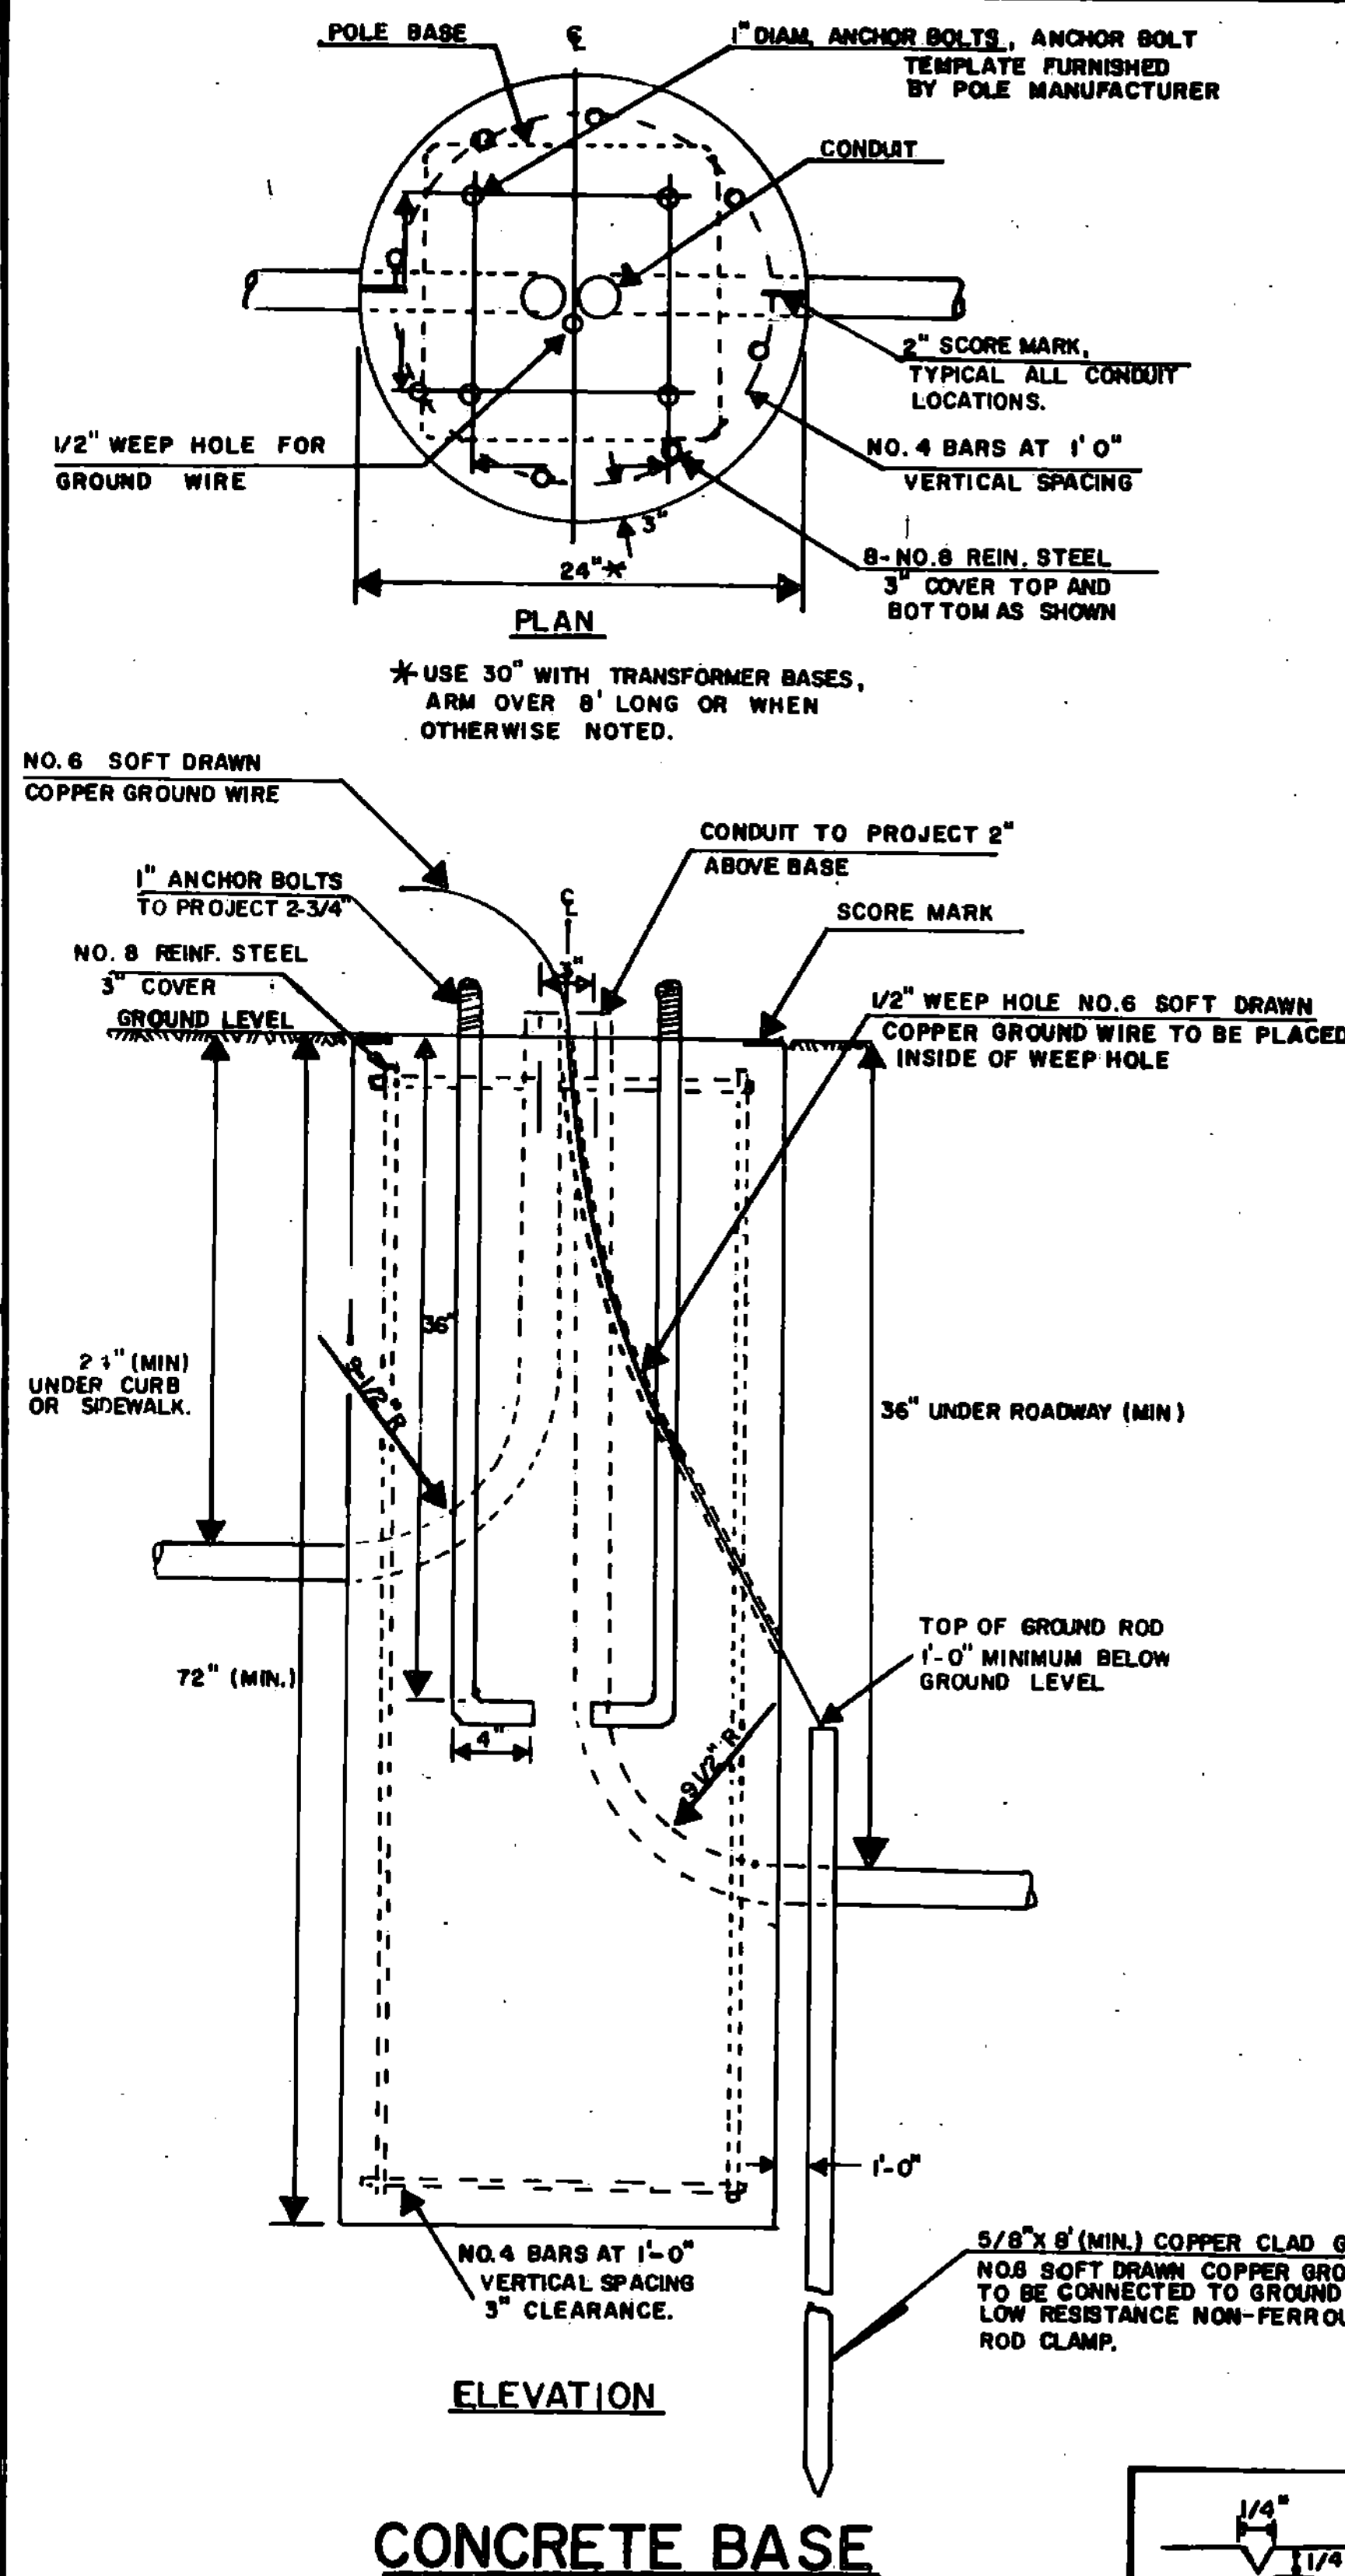

CONCRETE BASE NOTES

1. ALL CONCRETE BASES TO BE CONCRETE, CLASS B
2. ALL REINFORCING STEEL TO CONFORM TO THE REQUIREMENTS FOR "REINFORCING STEEL".
3. TEMPLATE FOR ANCHOR BOLTS, ANCHOR BOLTS, NUTS AND WASHERS TO BE OBTAINED BY CONTRACTOR FROM MANUFACTURER PRIOR TO CONSTRUCTION OF BASES.
4. SCORE TOP OF CONCRETE BASE TO SHOW LOCATION OF CONDUIT (SL CONDUIT SIZE- AS SHOWN ON THE PLANS).
5. ALL EXPOSED METAL HARDWARE SHALL BE GALVANIZED OR STAINLESS STEEL.

REVISIONS AND CORRECTIONS

JUNE 17, 1985 TRANSFORMER BASE STD. VEHICLE PATH CHANGED. SLOPE TREATMENT FOR CONCRETE BASE CHANGED.

FEB. 3, 1986 - UPDATED TO 1986 SPECIFICATIONS

APPROVED


DATE JULY 20, 1984

DIRECTOR OF ENGINEERING AND CONSTRUCTION

CHIEF OF DESIGN

SURVEY AND PLANS ENGINEER

STREET LIGHTING ITEM DETAILS

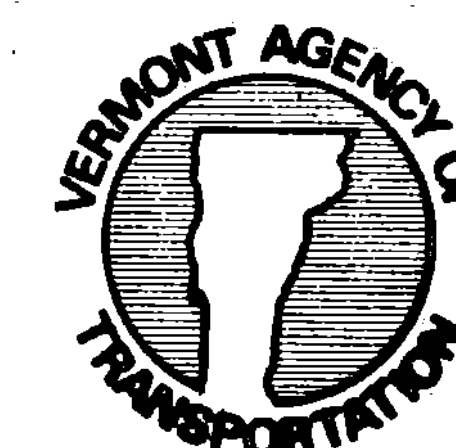

STANDARD
E-39