


TRAVERSE TIES

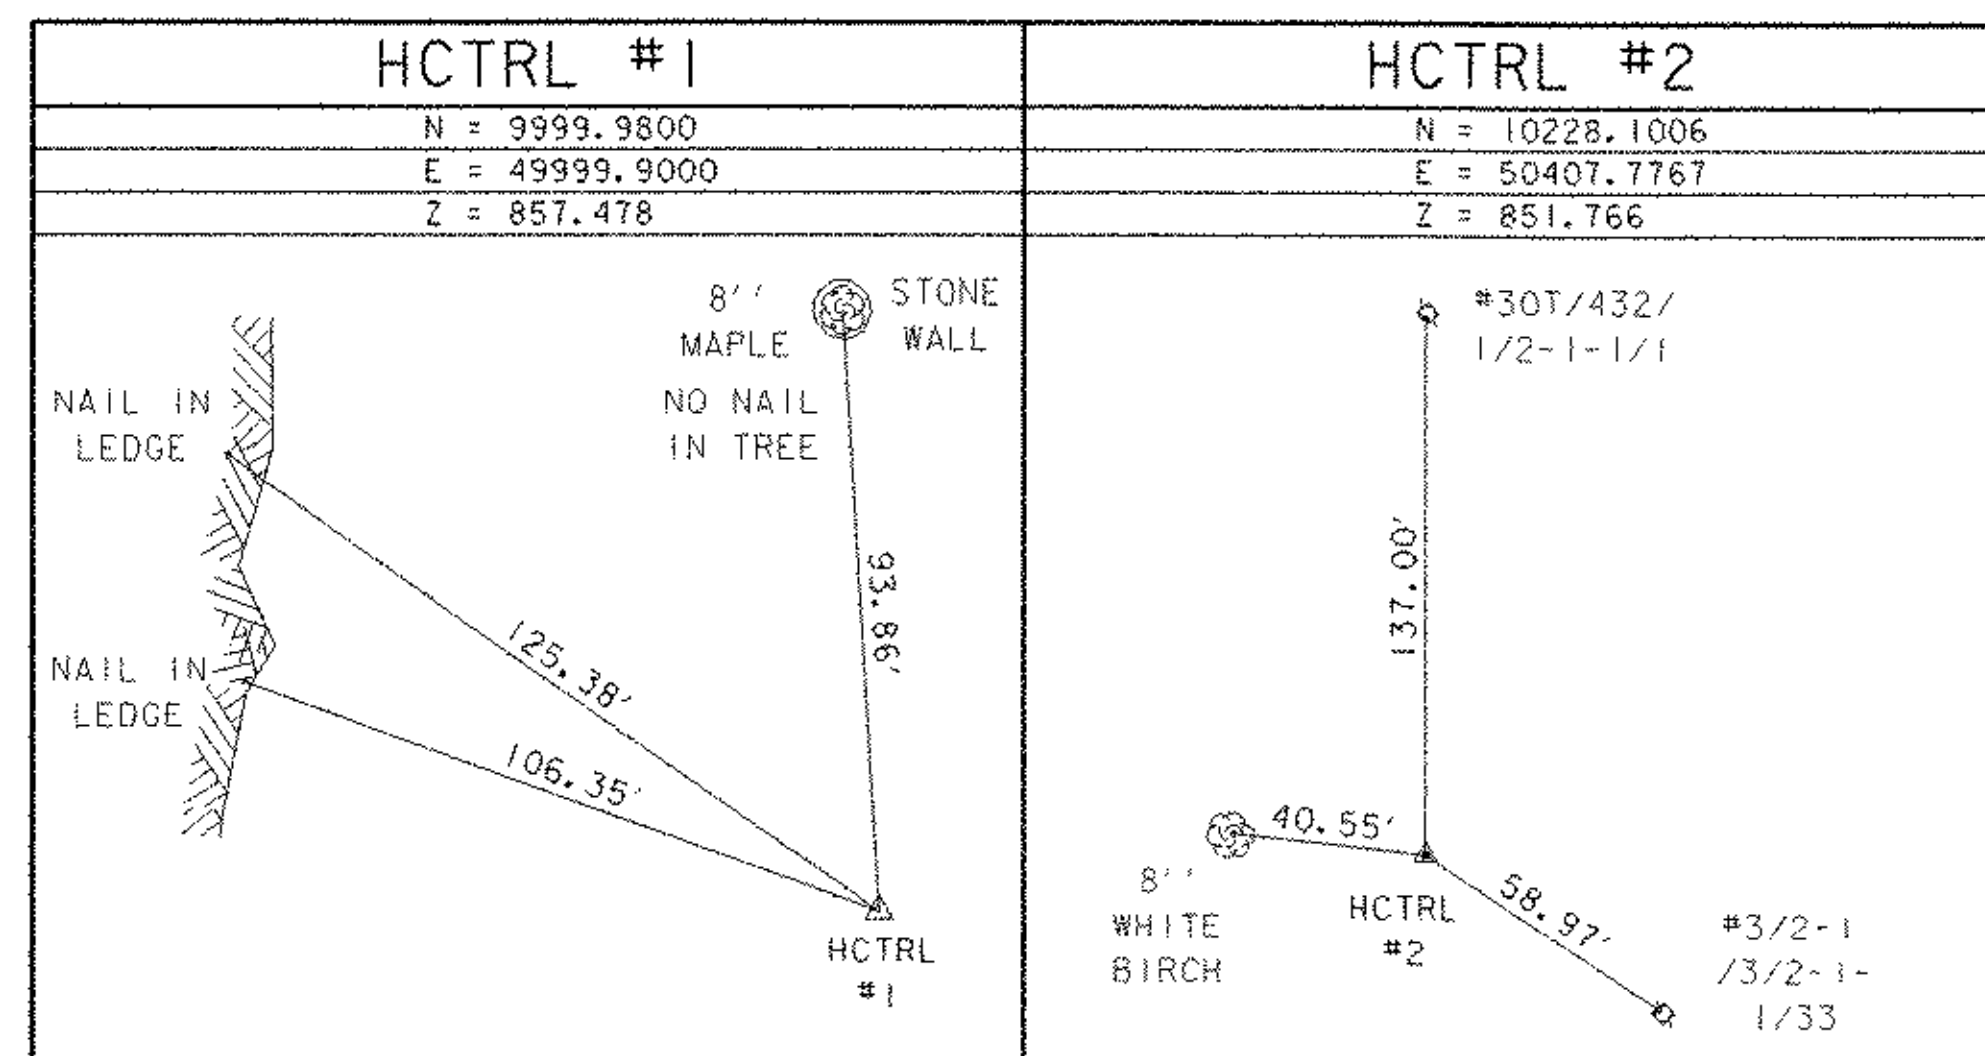

ALIGNMENT COORDINATES

MAINLINE POB STA. 10+00.00 N = 9996.0982 E = 49933.9249	SIDELINE POB STA. 100+00.00 N = 10173.0799 E = 50419.4708	CHANNEL LINE POB STA. 200+00.00 N = 10072.5083 E = 50337.3183	
MAINLINE PC NO. 1 STA. 10+13.78 N = 9995.5815 E = 49947.6932	SIDELINE PC STA. 100+26.43 N = 10199.2415 E = 50423.1968	CHANNEL LINE POE STA. 202+00.00 N = 10272.4429 E = 50332.2504	
MAINLINE PT NO. 1 STA. 12+31.89 N = 10067.3301 E = 50148.0988	SIDELINE PT STA. 101+60.30 N = 10321.2487 E = 50474.6262		
MAINLINE PC NO. 2 STA. 12+87.16 N = 10103.9872 E = 50189.4655	SIDELINE POE STA. 102+18.00 N = 10366.9563 E = 50509.8359		
MAINLINE PT NO. 2 STA. 16+98.83 N = 10106.0225 E = 50566.5038			
MAINLINE POE STA. 18+57.43 N = 10002.1278 E = 50686.3285			
		DRIVE NO. 4 POB STA. 3+00.00 N = 10059.3600 E = 50452.9677	
		DRIVE NO. 4 PC STA. 3+27.00 N = 10046.9431 E = 50428.9922	
DRIVE NO. 1 POB STA. 60+00.00 N = 10034.0879 E = 50102.0280	DRIVE NO. 2 POB STA. 49+89.98 N = 10072.2483 E = 50067.7258	DRIVE NO. 3 POB STA. 1+00.00 N = 10102.6373 E = 50570.4081	DRIVE NO. 4 PCC NO. 1 STA. 3+69.41 N = 10058.5018 E = 50392.5999
DRIVE NO. 1 PC STA. 60+09.38 N = 10042.1957 E = 50097.3187	DRIVE NO. 2 POE STA. 51+56.40 N = 10187.0357 E = 50188.2236	DRIVE NO. 3 PC STA. 1+42.58 N = 10070.4687 E = 50542.5155	DRIVE NO. 4 PCC NO. 2 STA. 4+11.82 N = 10094.8940 E = 50404.1586
DRIVE NO. 1 PT STA. 60+41.95 N = 10066.3089 E = 50075.7471		DRIVE NO. 3 PT STA. 2+09.39 N = 10051.7467 E = 50481.9288	DRIVE NO. 4 PT STA. 4+54.23 N = 10083.3354 E = 50440.5509
DRIVE NO. 1 POE STA. 61+10.00 N = 10106.7996 E = 50021.0630		DRIVE NO. 3 POE STA. 2+59.37 N = 10064.5055 E = 50433.3942	DRIVE NO. 4 POE STA. 4+81.23 N = 10059.3600 E = 50452.9677

DATUM	
VERTICAL	NGVD 1929
HORIZONTAL	NA

SHEET NAME: TIE SHEET	
PROJECT NAME: READING	HIGHWAY NO.: VT 44
PROJECT NUMBER: BRS 0148(6)S	BRIDGE NO.: 1
	OVER: THE MILL BROOK
FILE NAME: PW/85e034/Structures/se034tie.dgn	PLOT DATE: 17-FEB-2006
PROJECT MANAGER: R. WHITCOMB	DRAWN BY: J. GILMORE
DESIGNED BY: C. CARLSON	IPARM NAME: se034tie.1
BRIDGE SHEET NUMBER:	SHEET 11 OF 83