

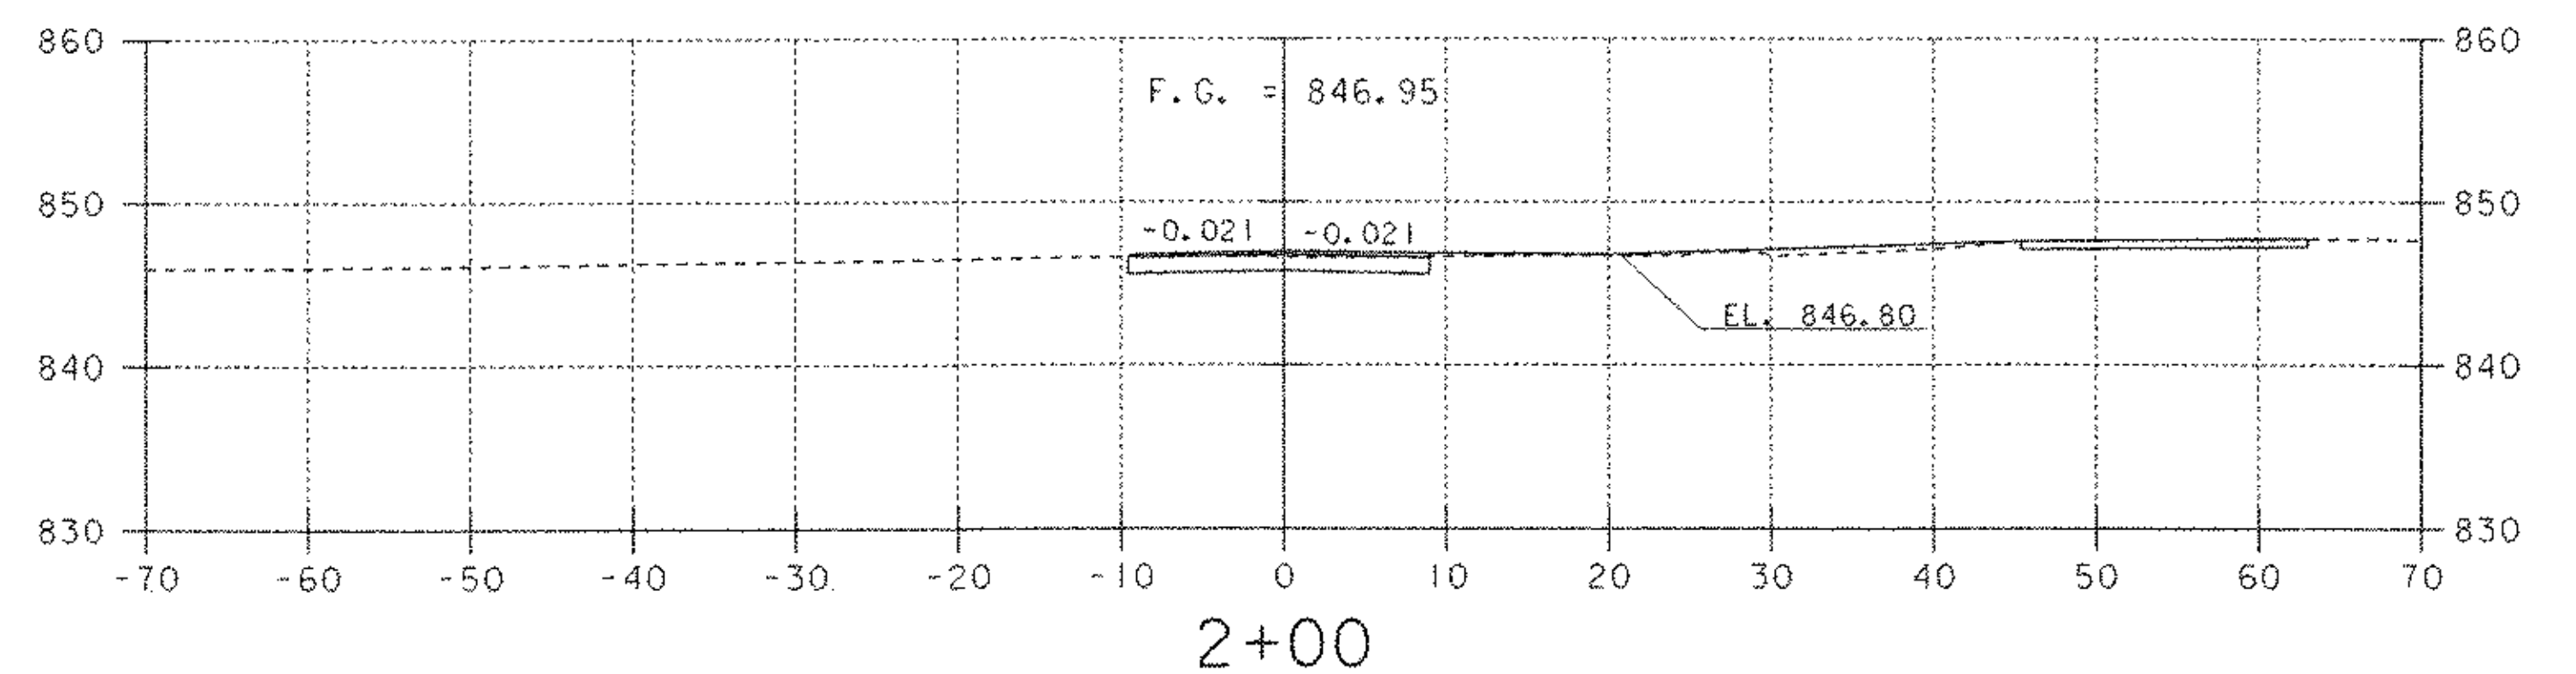
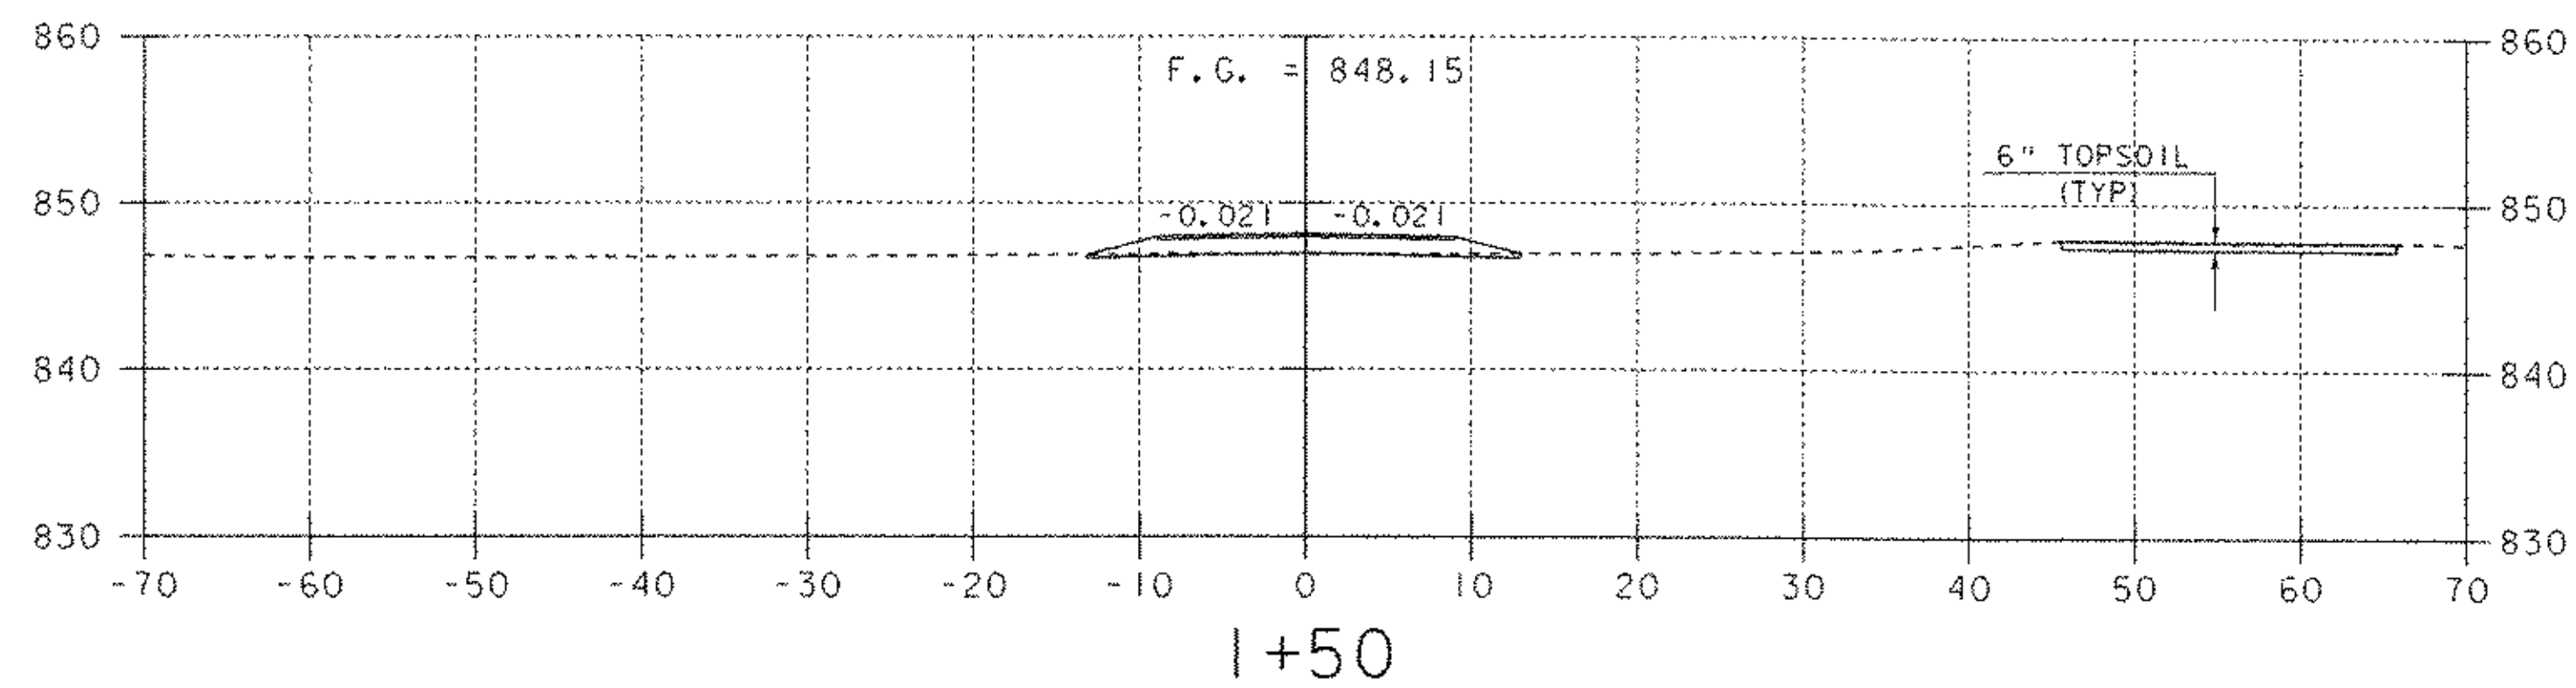


TYPICAL DRIVE 3 SECTION  
NTS

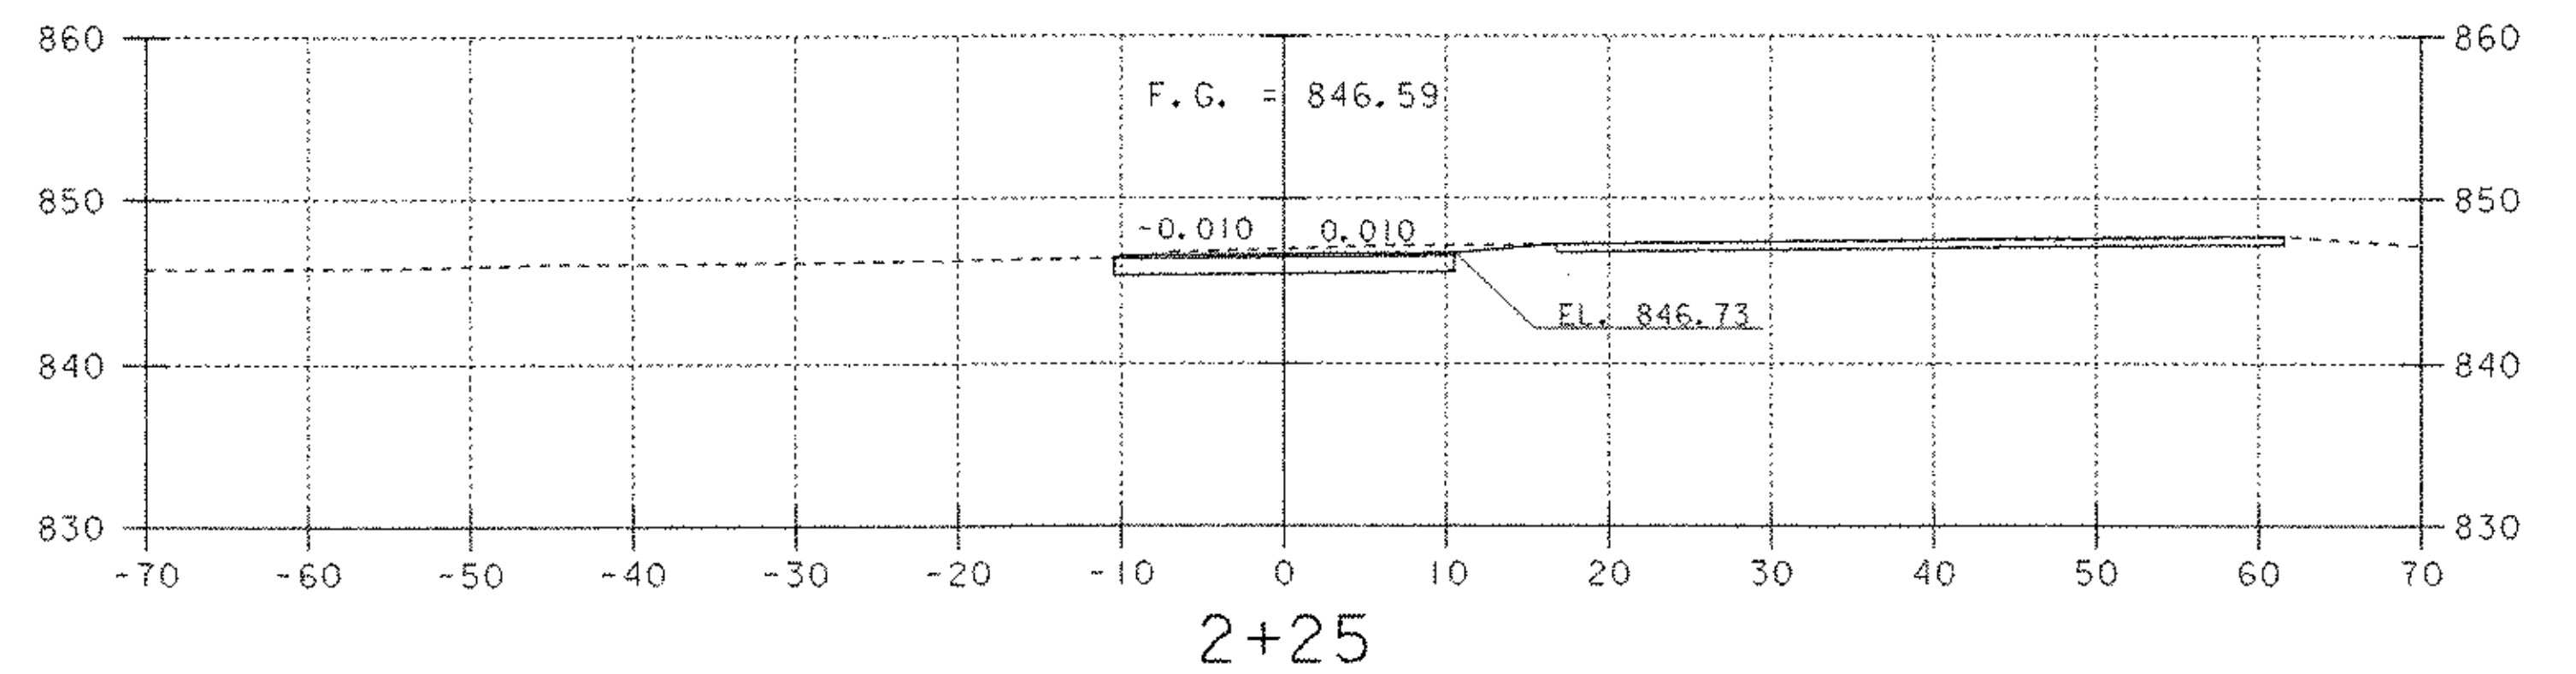

DRIVE 3

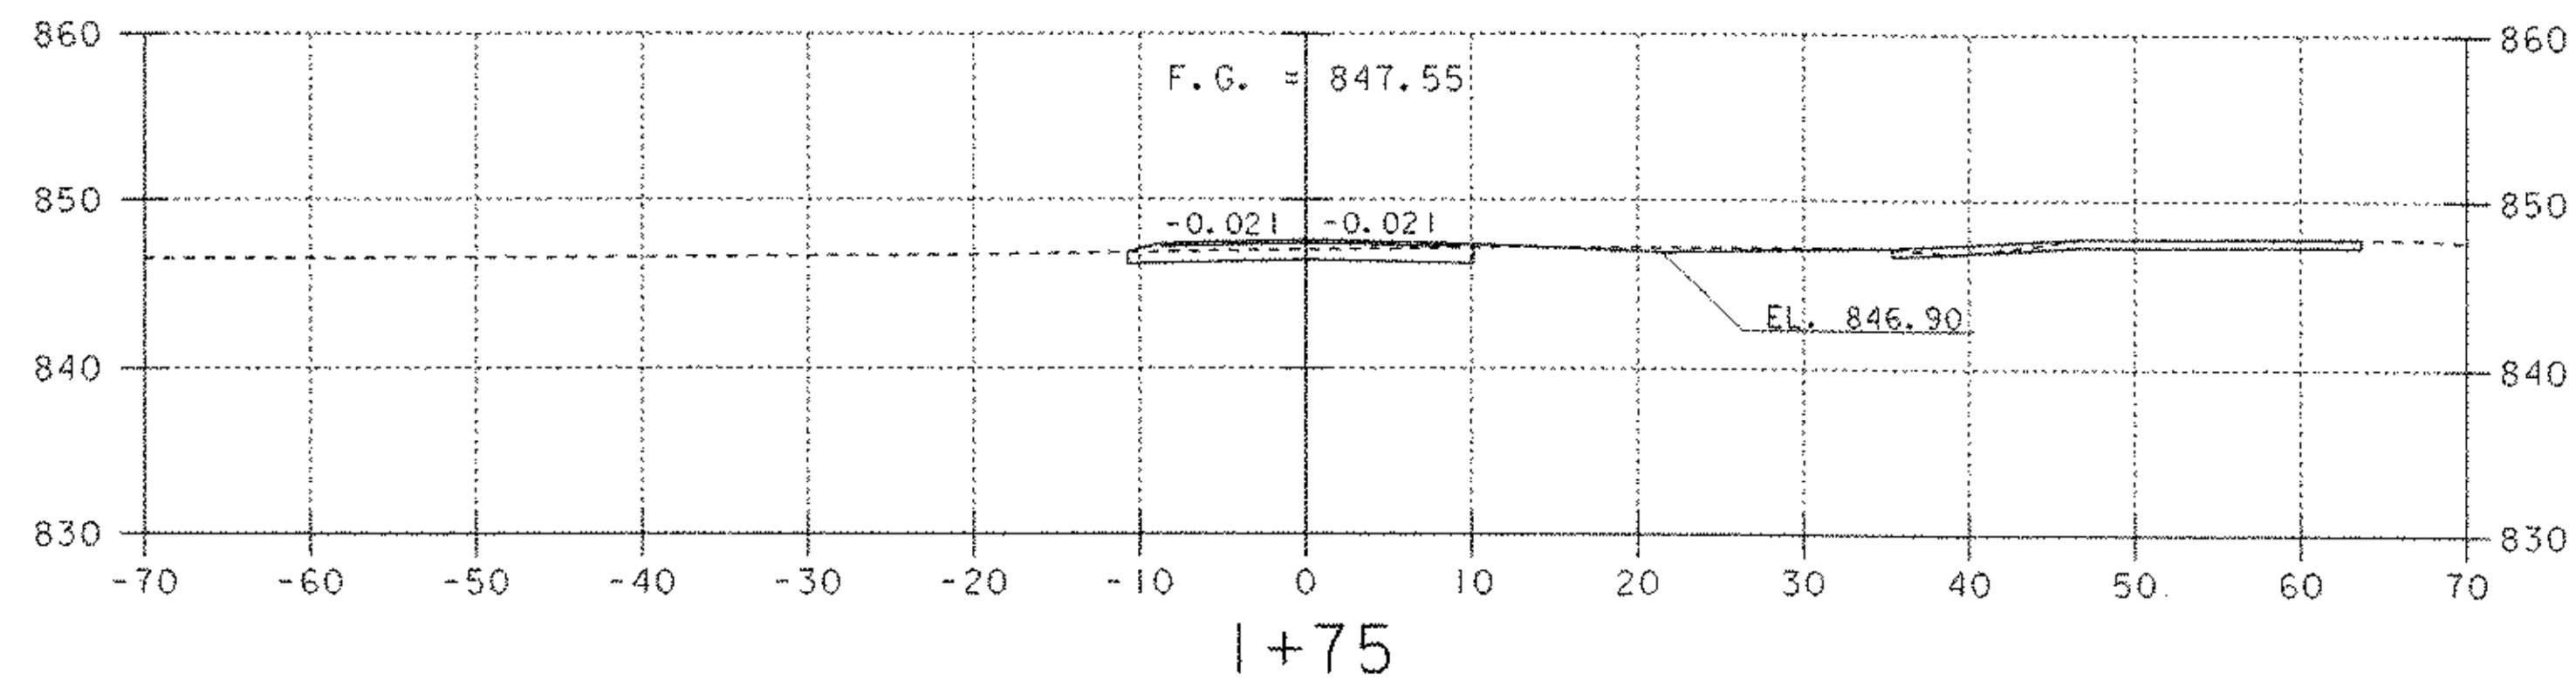

SHEET NAME: WELL DRIVE CROSS SECTIONS	
PROJECT NAME: READING	HIGHWAY NO.: VT 44
PROJECT NUMBER: BRS 0148(6)S	BRIDGE NO.: 1
	OVER: THE MILL BROOK
FILE NAME: PW/85e034/Structures/se034xst.dgn	PLOT DATE: 17-FEB-2006
PROJECT MANAGER: R. WHITCOMB	DRAWN BY: J. GILMORE
DESIGNED BY: C. CARLSON	IPARM NAME: se034wdl1
BRIDGE SHEET NUMBER:	SHEET 76 OF 83